


FRONT ELEVATION

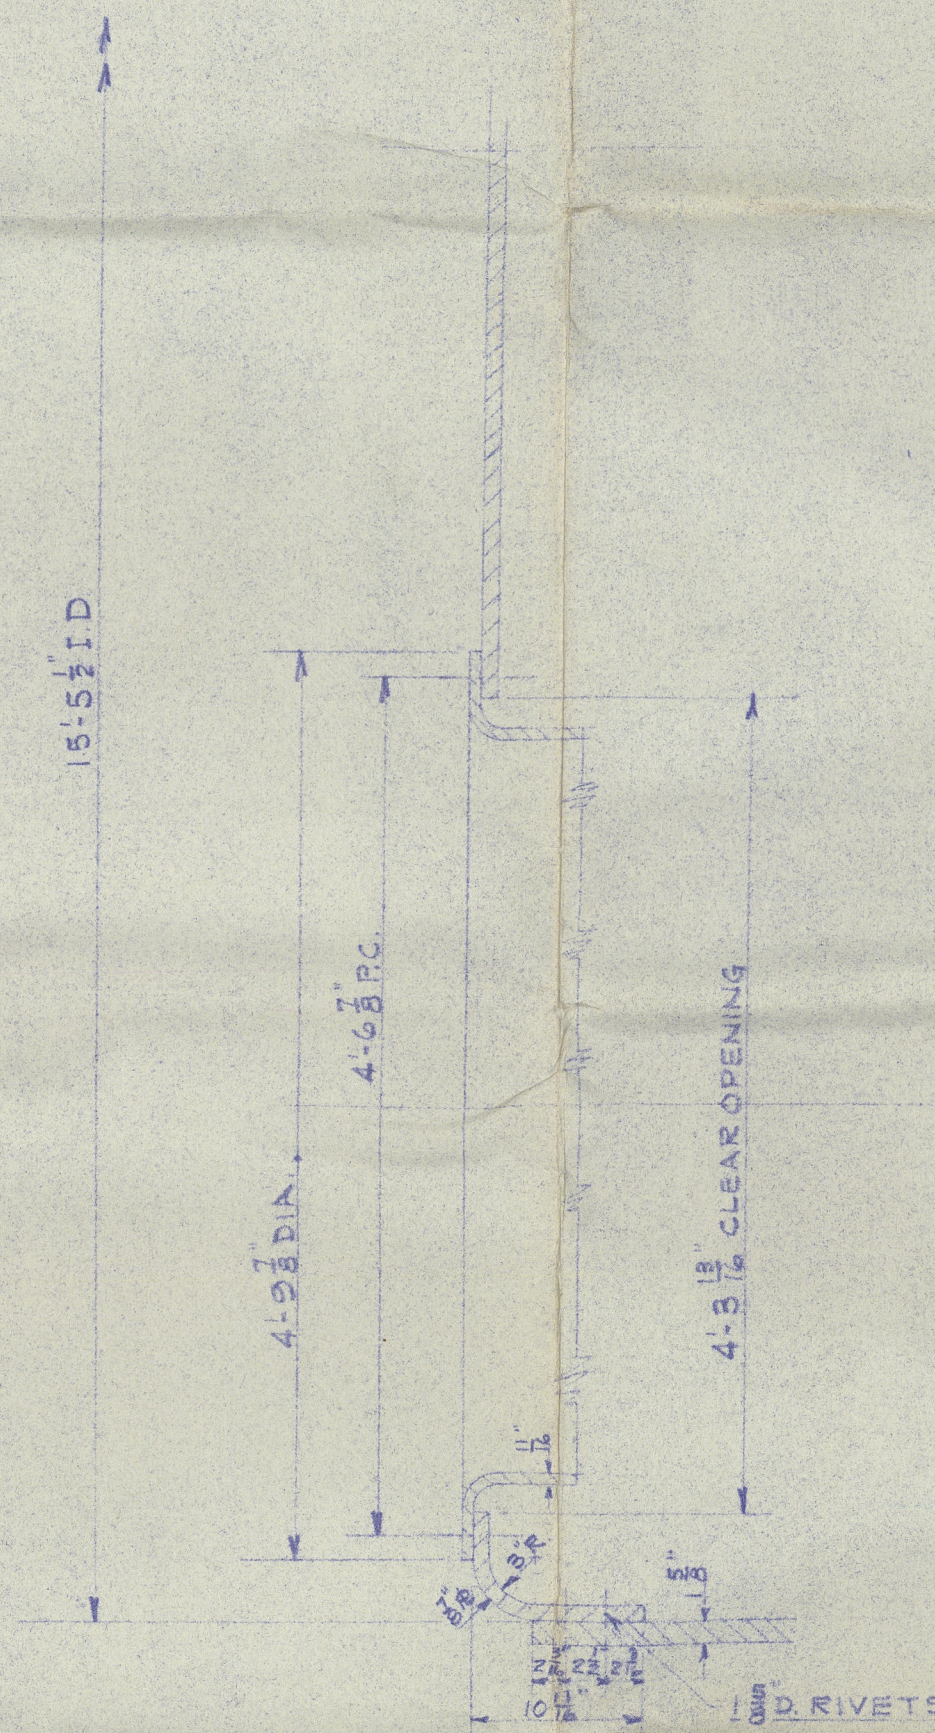

SECTION A-A

"FLOMAR"  
N.Y.K. RPT. 41284

APPROVED  
JUN 18 1941  
LLOYD'S REGISTER OF SHIPPING  
NEW YORK  
for John S. Heck.

BETHLEHEM STEEL COMPANY INCORPORATED			
SHIPBUILDING DIVISION - BROOKLYN 56 <sup>TH</sup> ST YARD			
3/8 FLOMAR N.Y.K. Rpt 41284			
SCALE: 1"=1'-0"	RENEWAL OF LOWER		
MATERIAL:	PORTION OF FRONT HEAD		
STYLE:	PORT BOILER		
DRAWN BY	TRACED BY	CHECKED BY	APPROVED BY
T.J. WALKER			
JUNE 18 1941			