


9.5.98

DONKEY BOILER FOR S.S. "LISMORE CASTLE"


WORKING PRESSURE 80 LBS. PER SQ. IN.
HYDRAULIC TEST " 160 " " " "

— SCALE 1" = 1'-0" —


NOTE. EDGES OF ALL PLATES TO BE PLANNED.
ALL HOLES DRILLED AFTER THE PLATES
ARE BENT.
EDGES OF PLATES TO BE CAULKED BOTH
INSIDE & OUTSIDE.

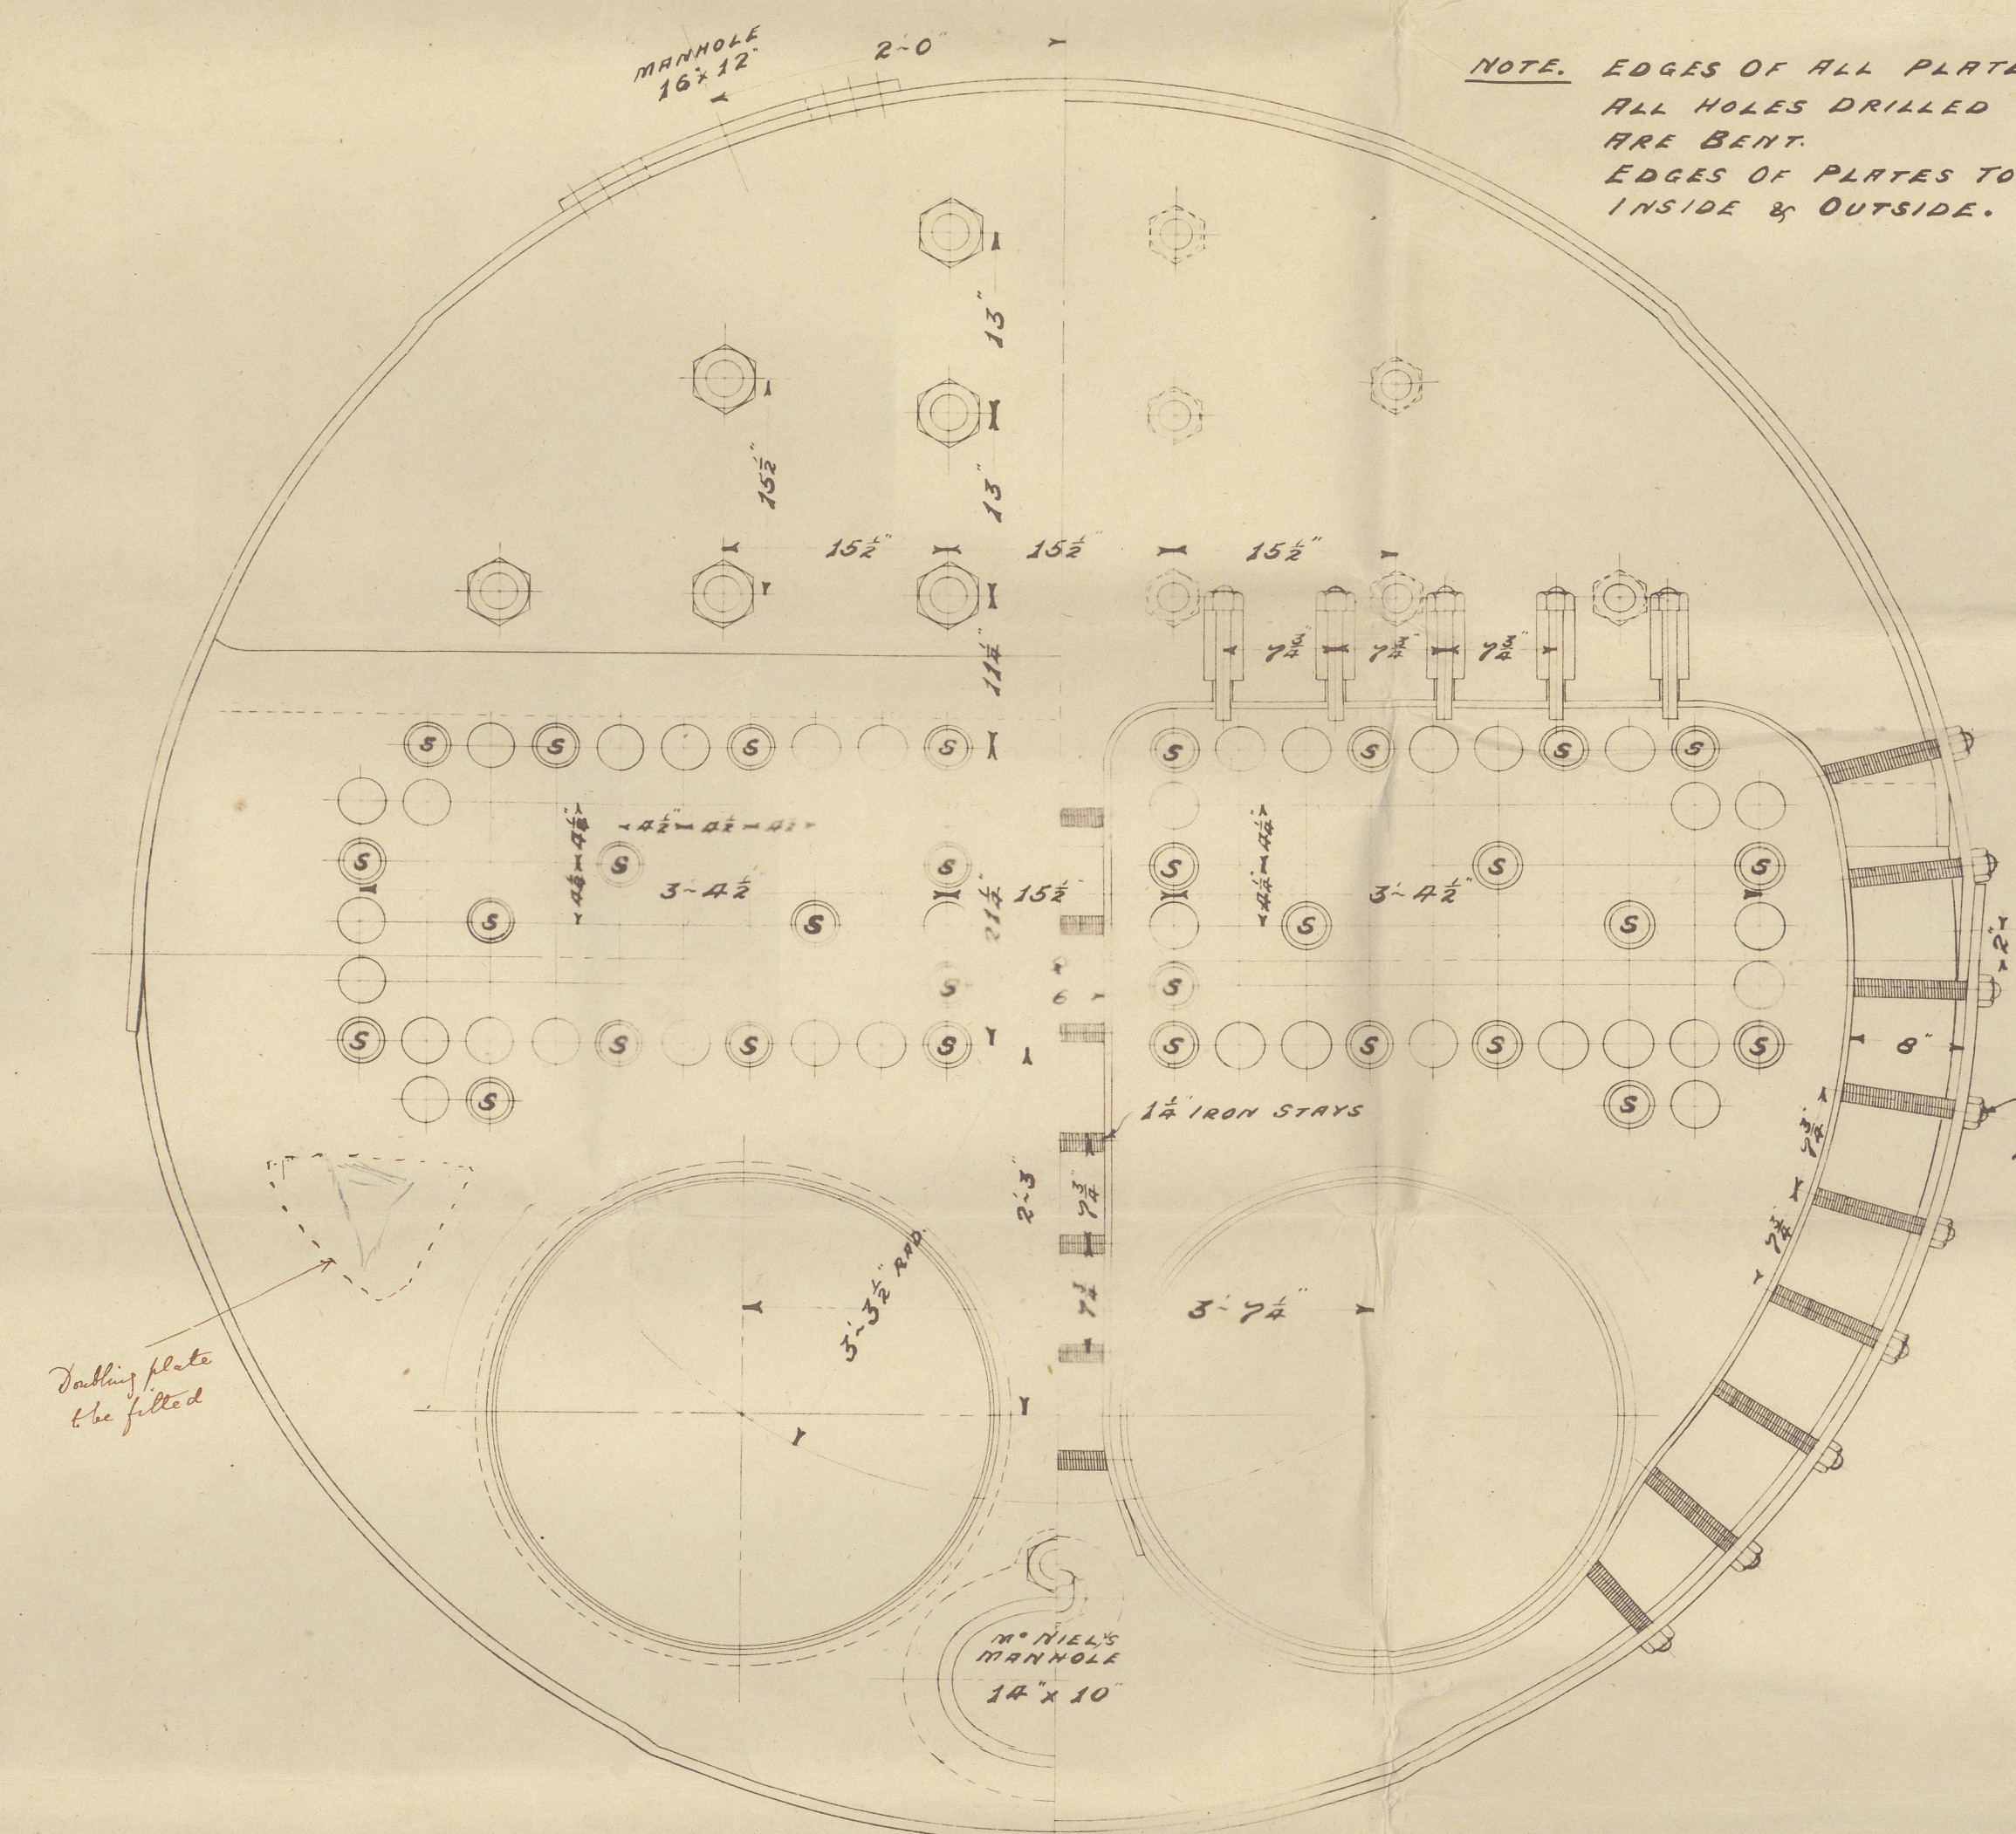


HALF FRONT ELEVATION HALF CROSS SECTION

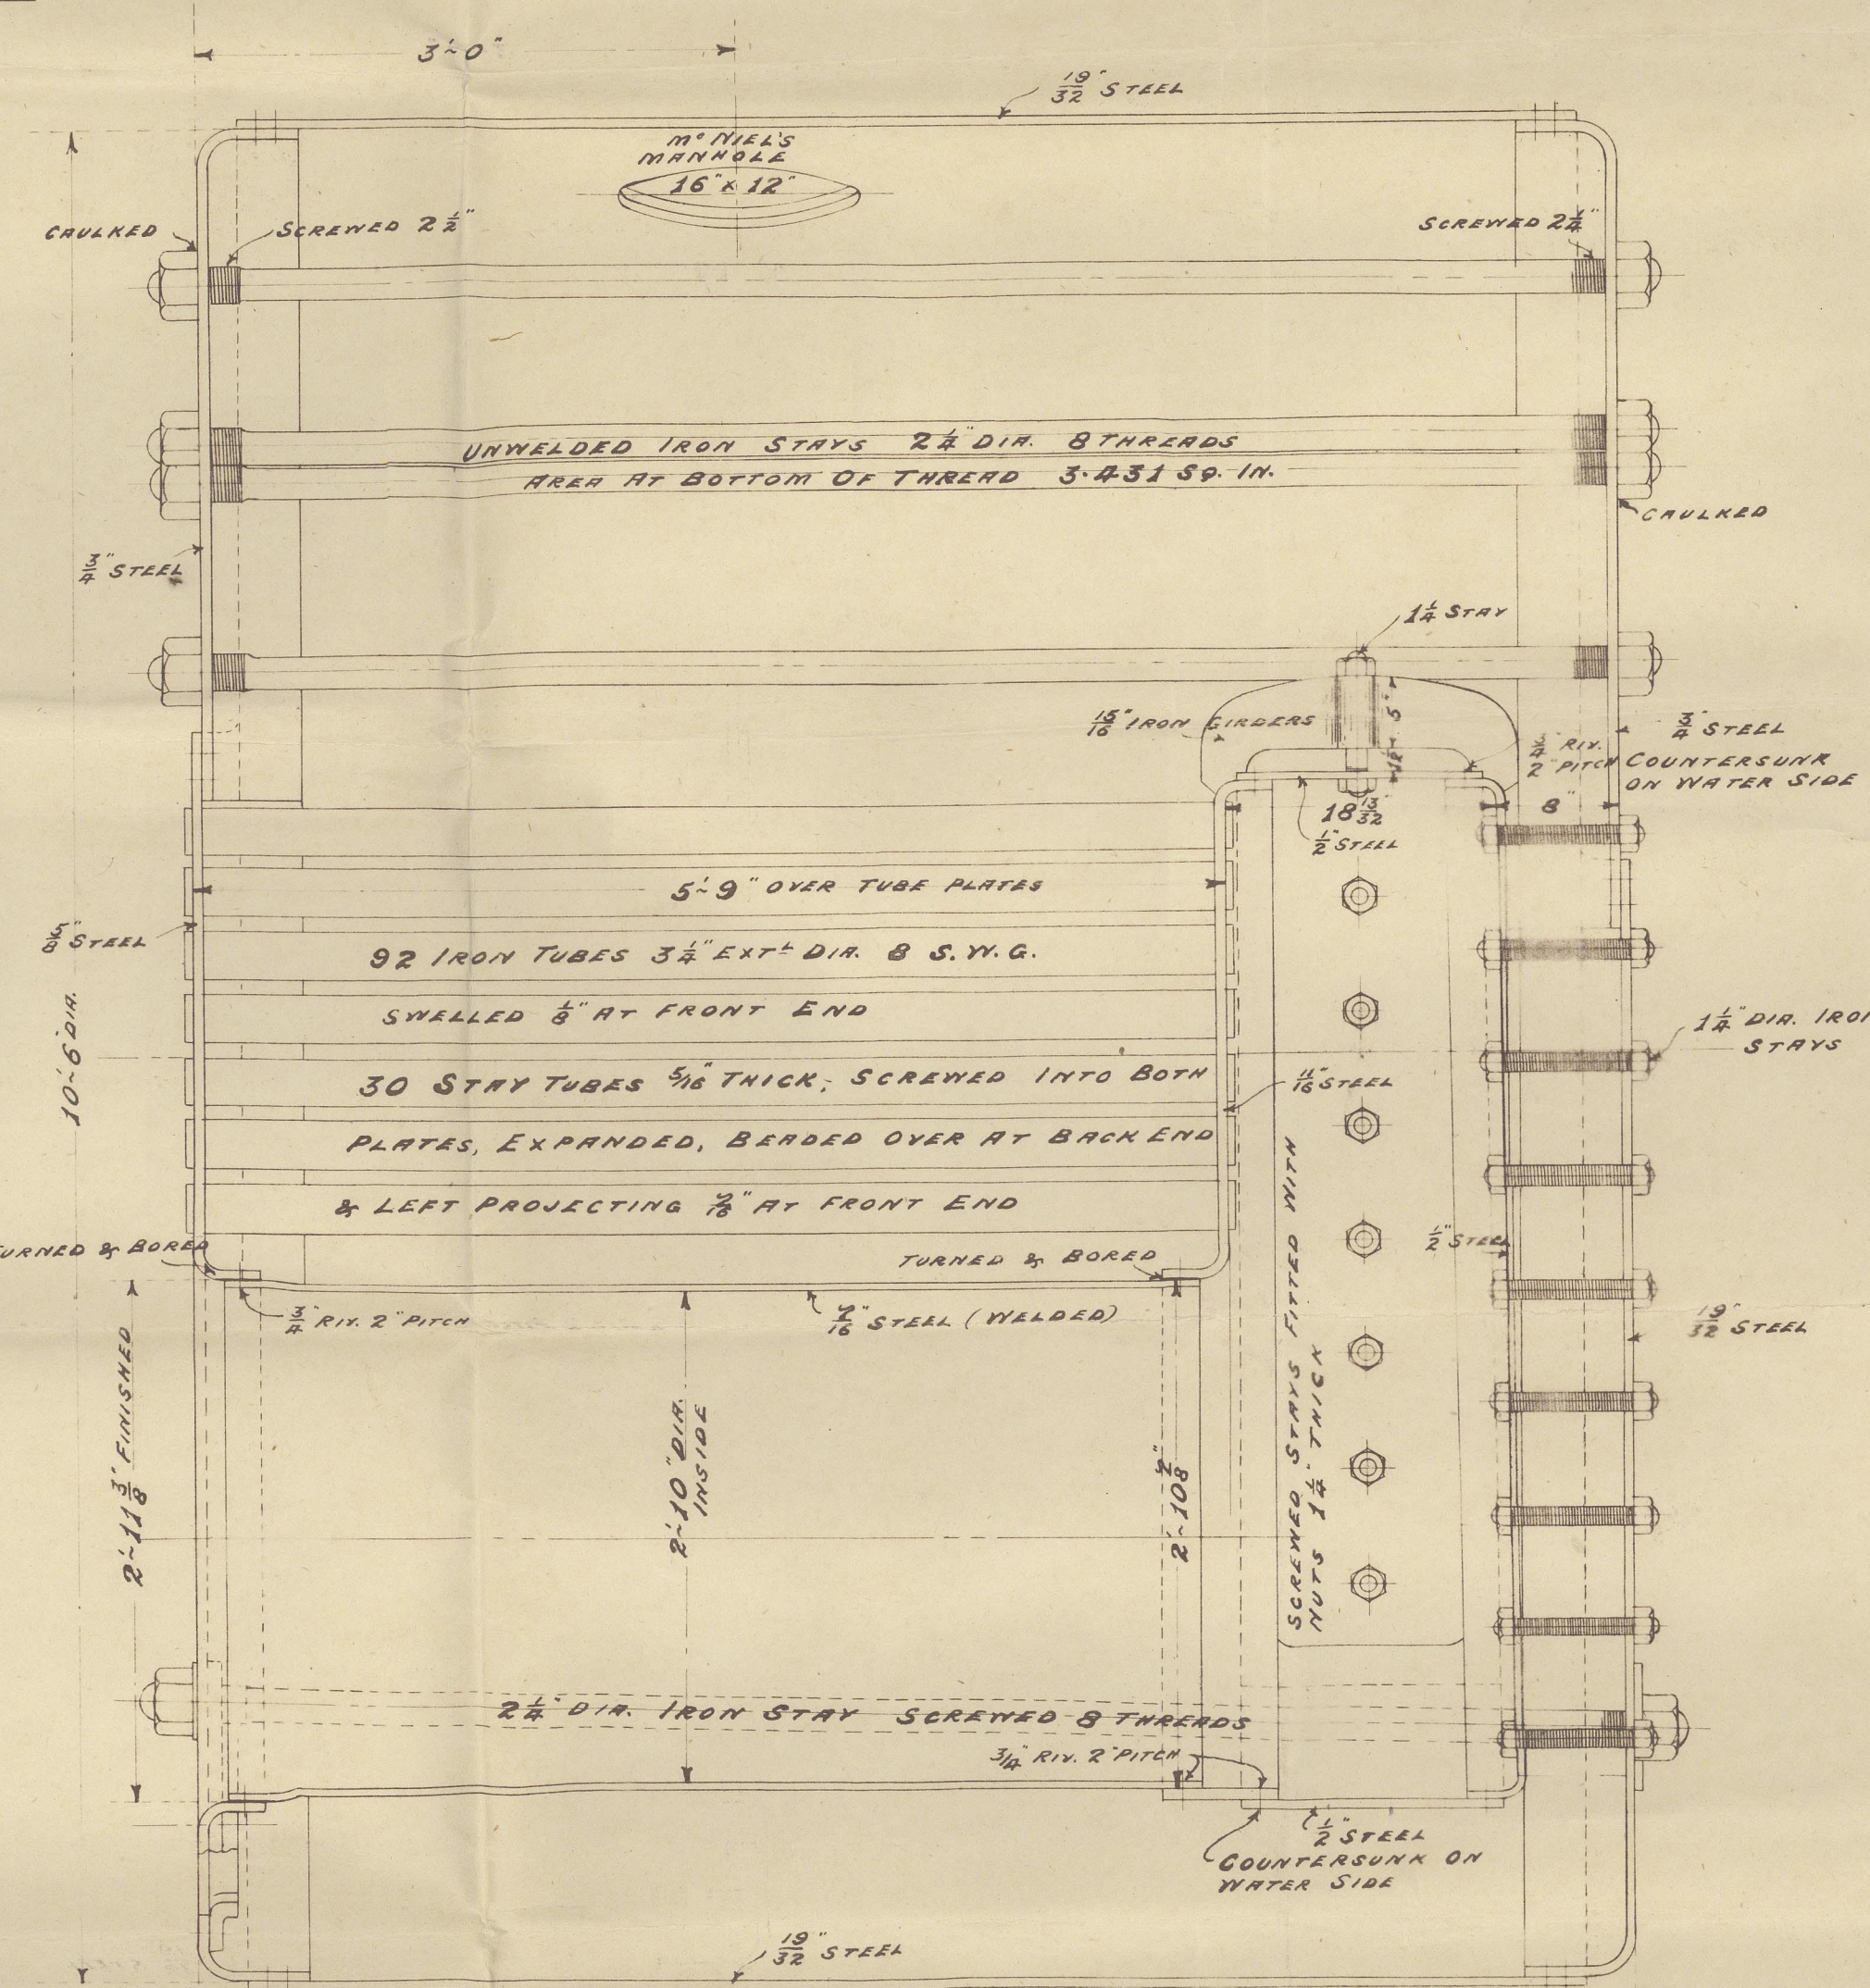


LONGITUDINAL SECTION
8'-0"

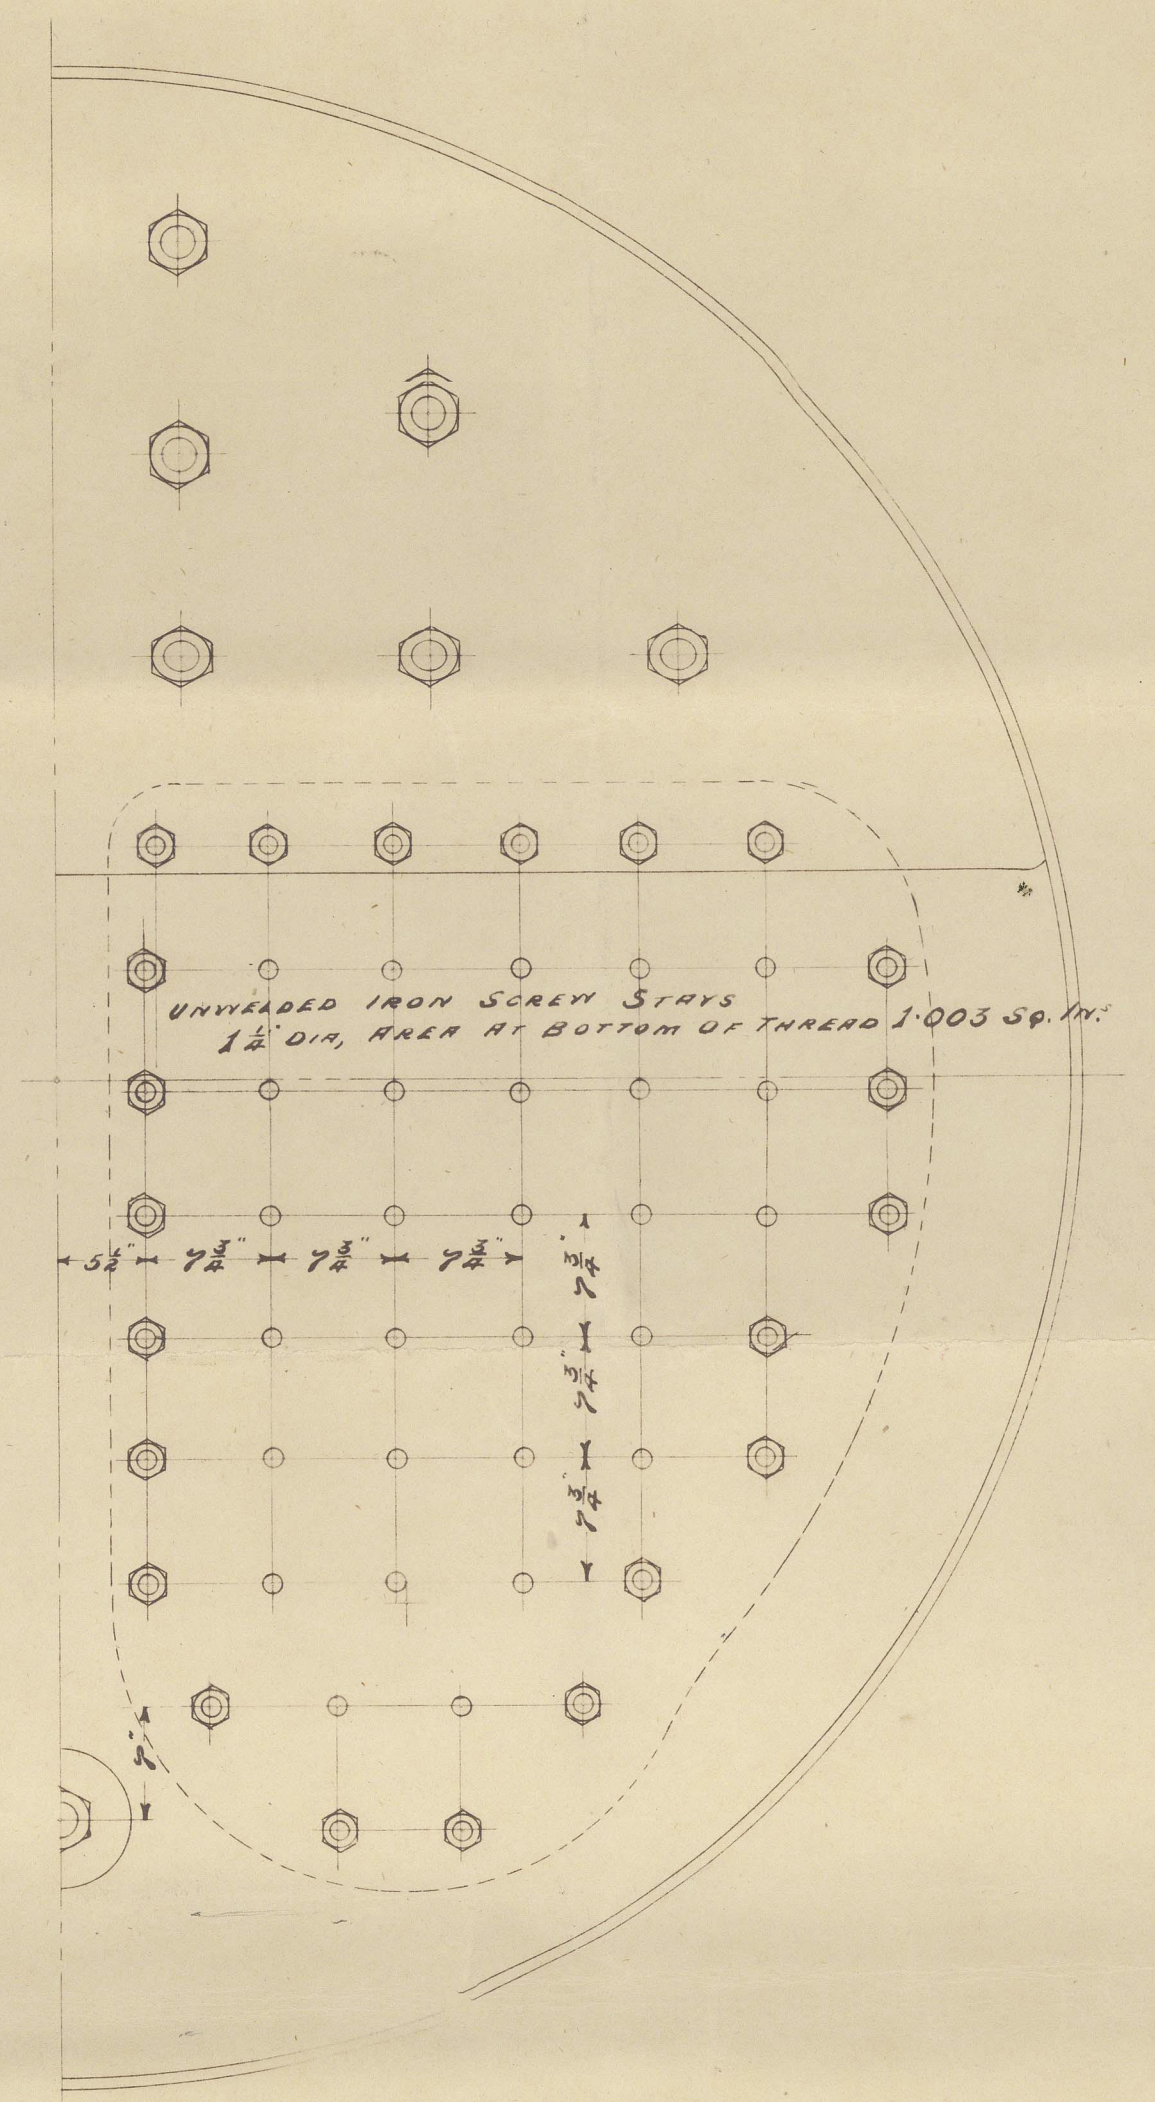


HALF BACK ELEVATION

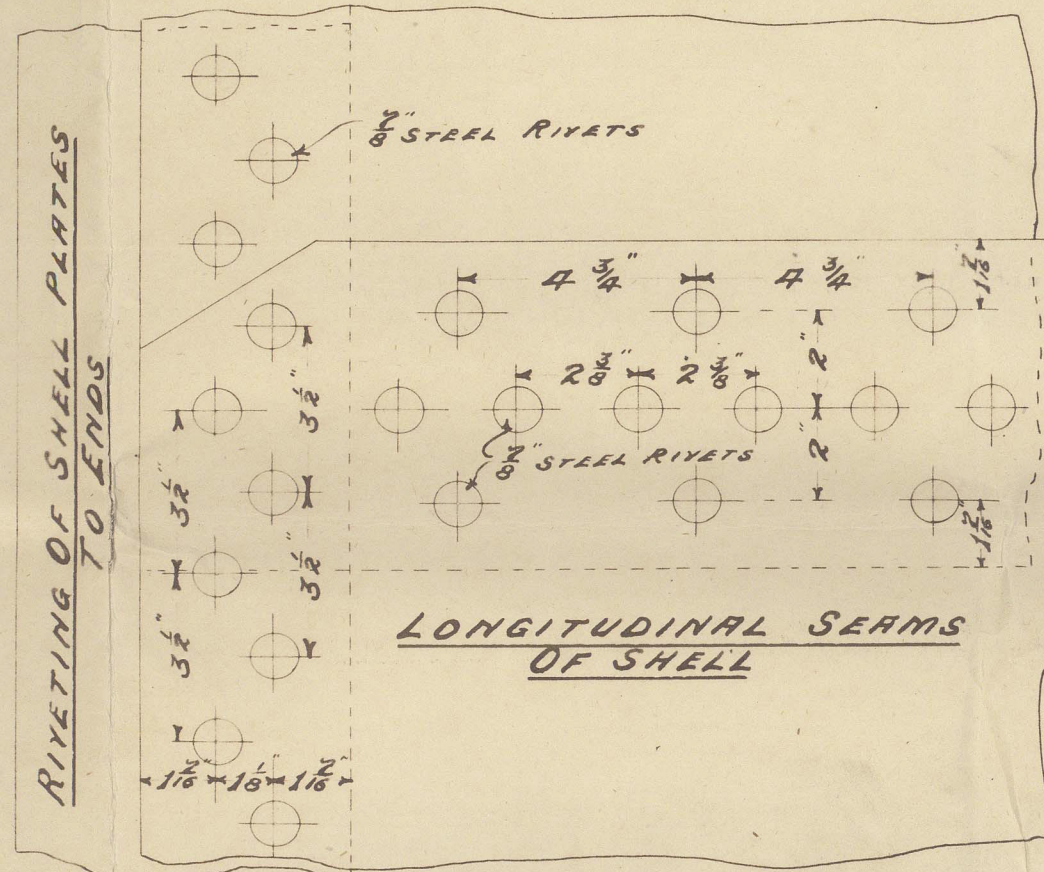

RIVETING OF SHELL PLATES
TO ENDS

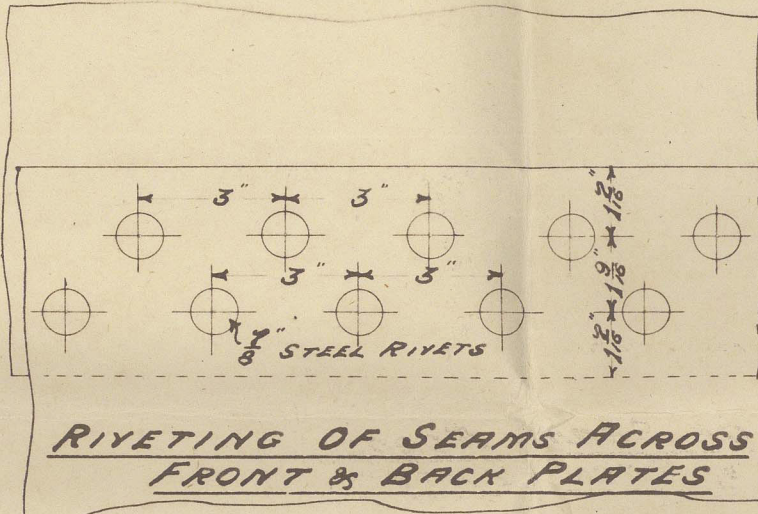

RIVETING OF SEAMS ACROSS
FRONT & BACK PLATES

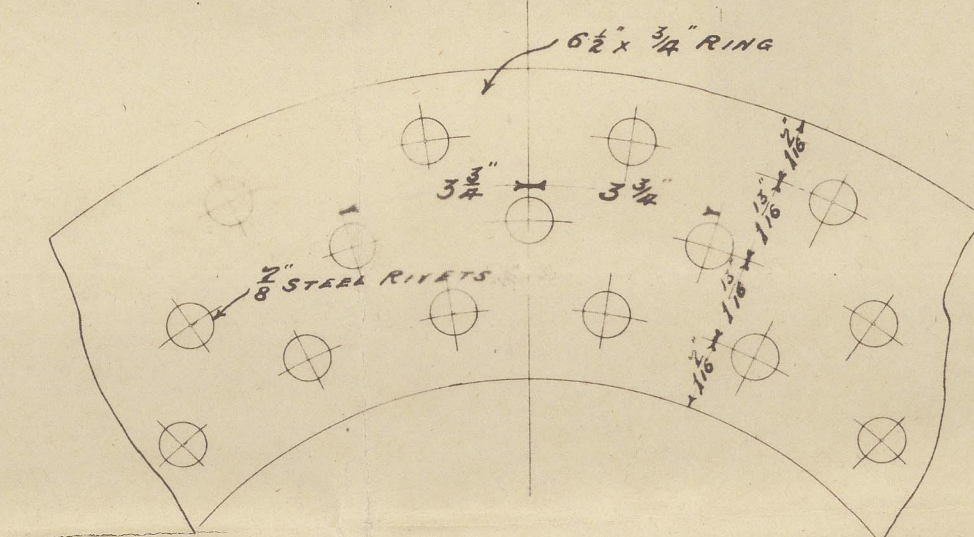

RIVETTING OF MANHOLE RING

FRASER & FRASER, LTD.
ENGINEERS & BOILERMAKERS,
BROMLEY-BY-BOW, LONDON, E.

41^B

LON 132-0102



© 2021

LON 132-0102
Lloyd's Register
Foundation