



CONVEZ

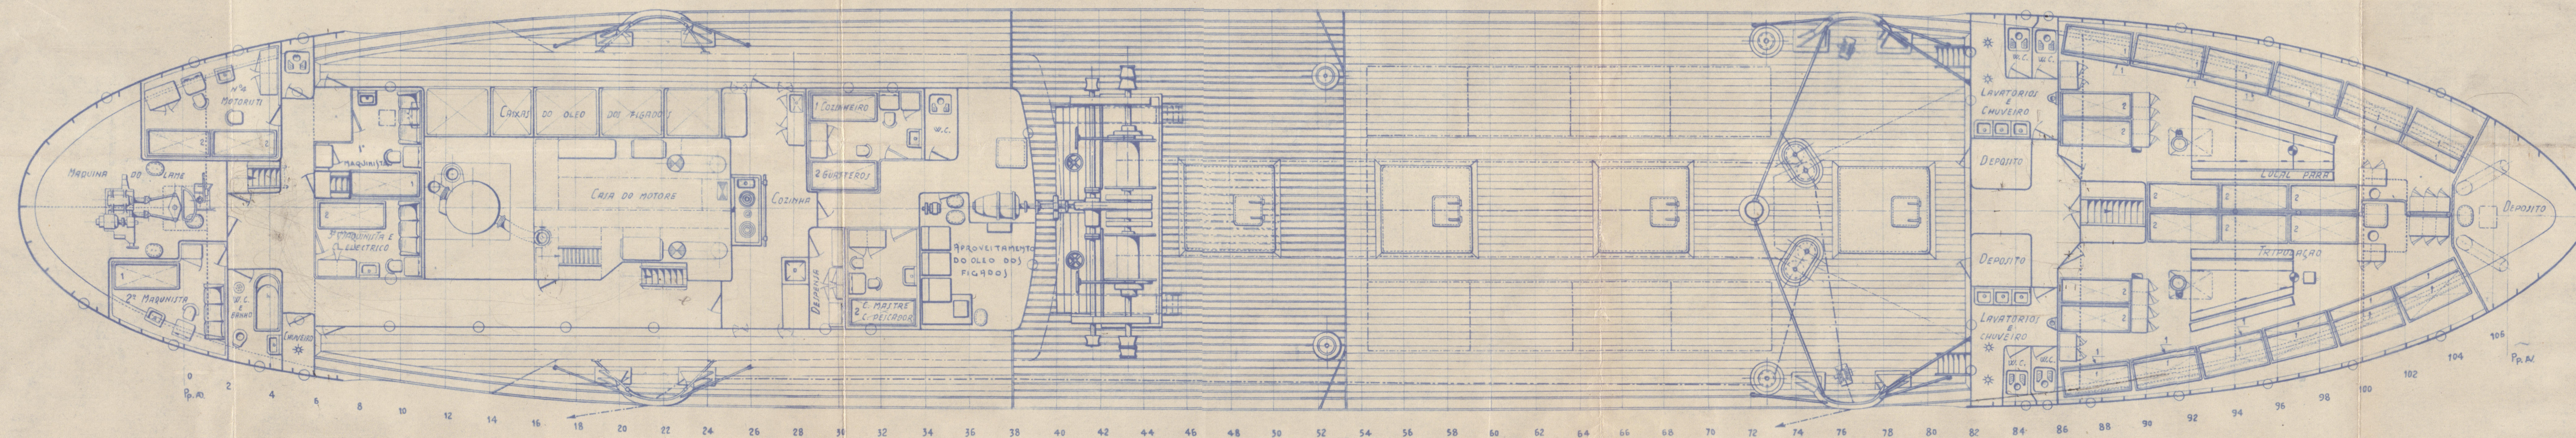

PORÃO

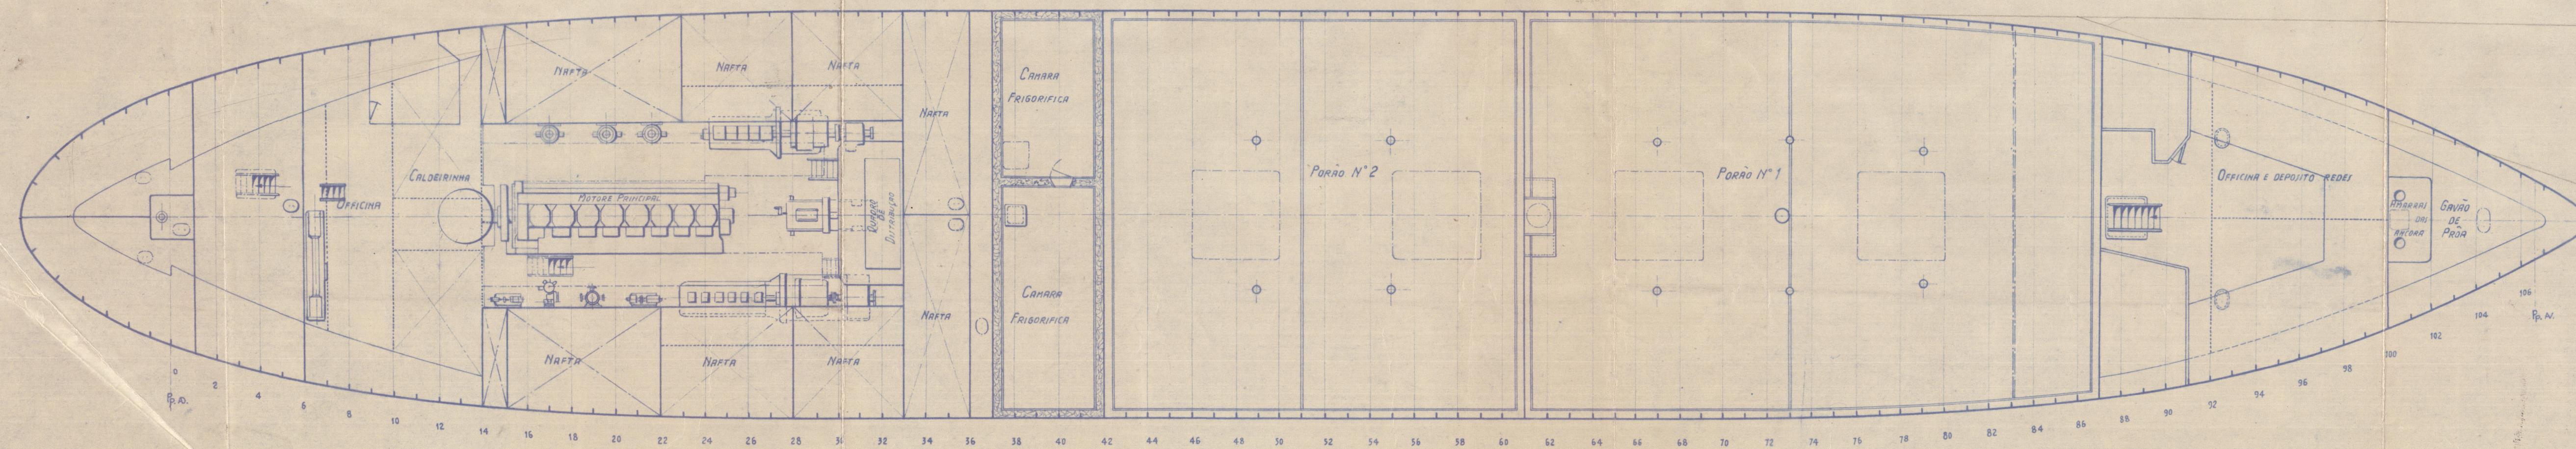

ODERO - TERMI - ORLANDO
CANTIERI DI LIVORNO
-ARCHIVIO DISEGNI-
DISEGNO N.º
DATA 17 SET. 1948

ODERO TERMI ORLANDO
CANTIERI DI LIVORNO
ARRASTRO PARA A PESCA DO BACALHAO
CONVEZ PONTE PARCIAL E PORÃO
PLANO P.R. 1005 D
ESCALA 1:100

004799-004809-0044

© 2020
Lloyd's Register
Foundation