

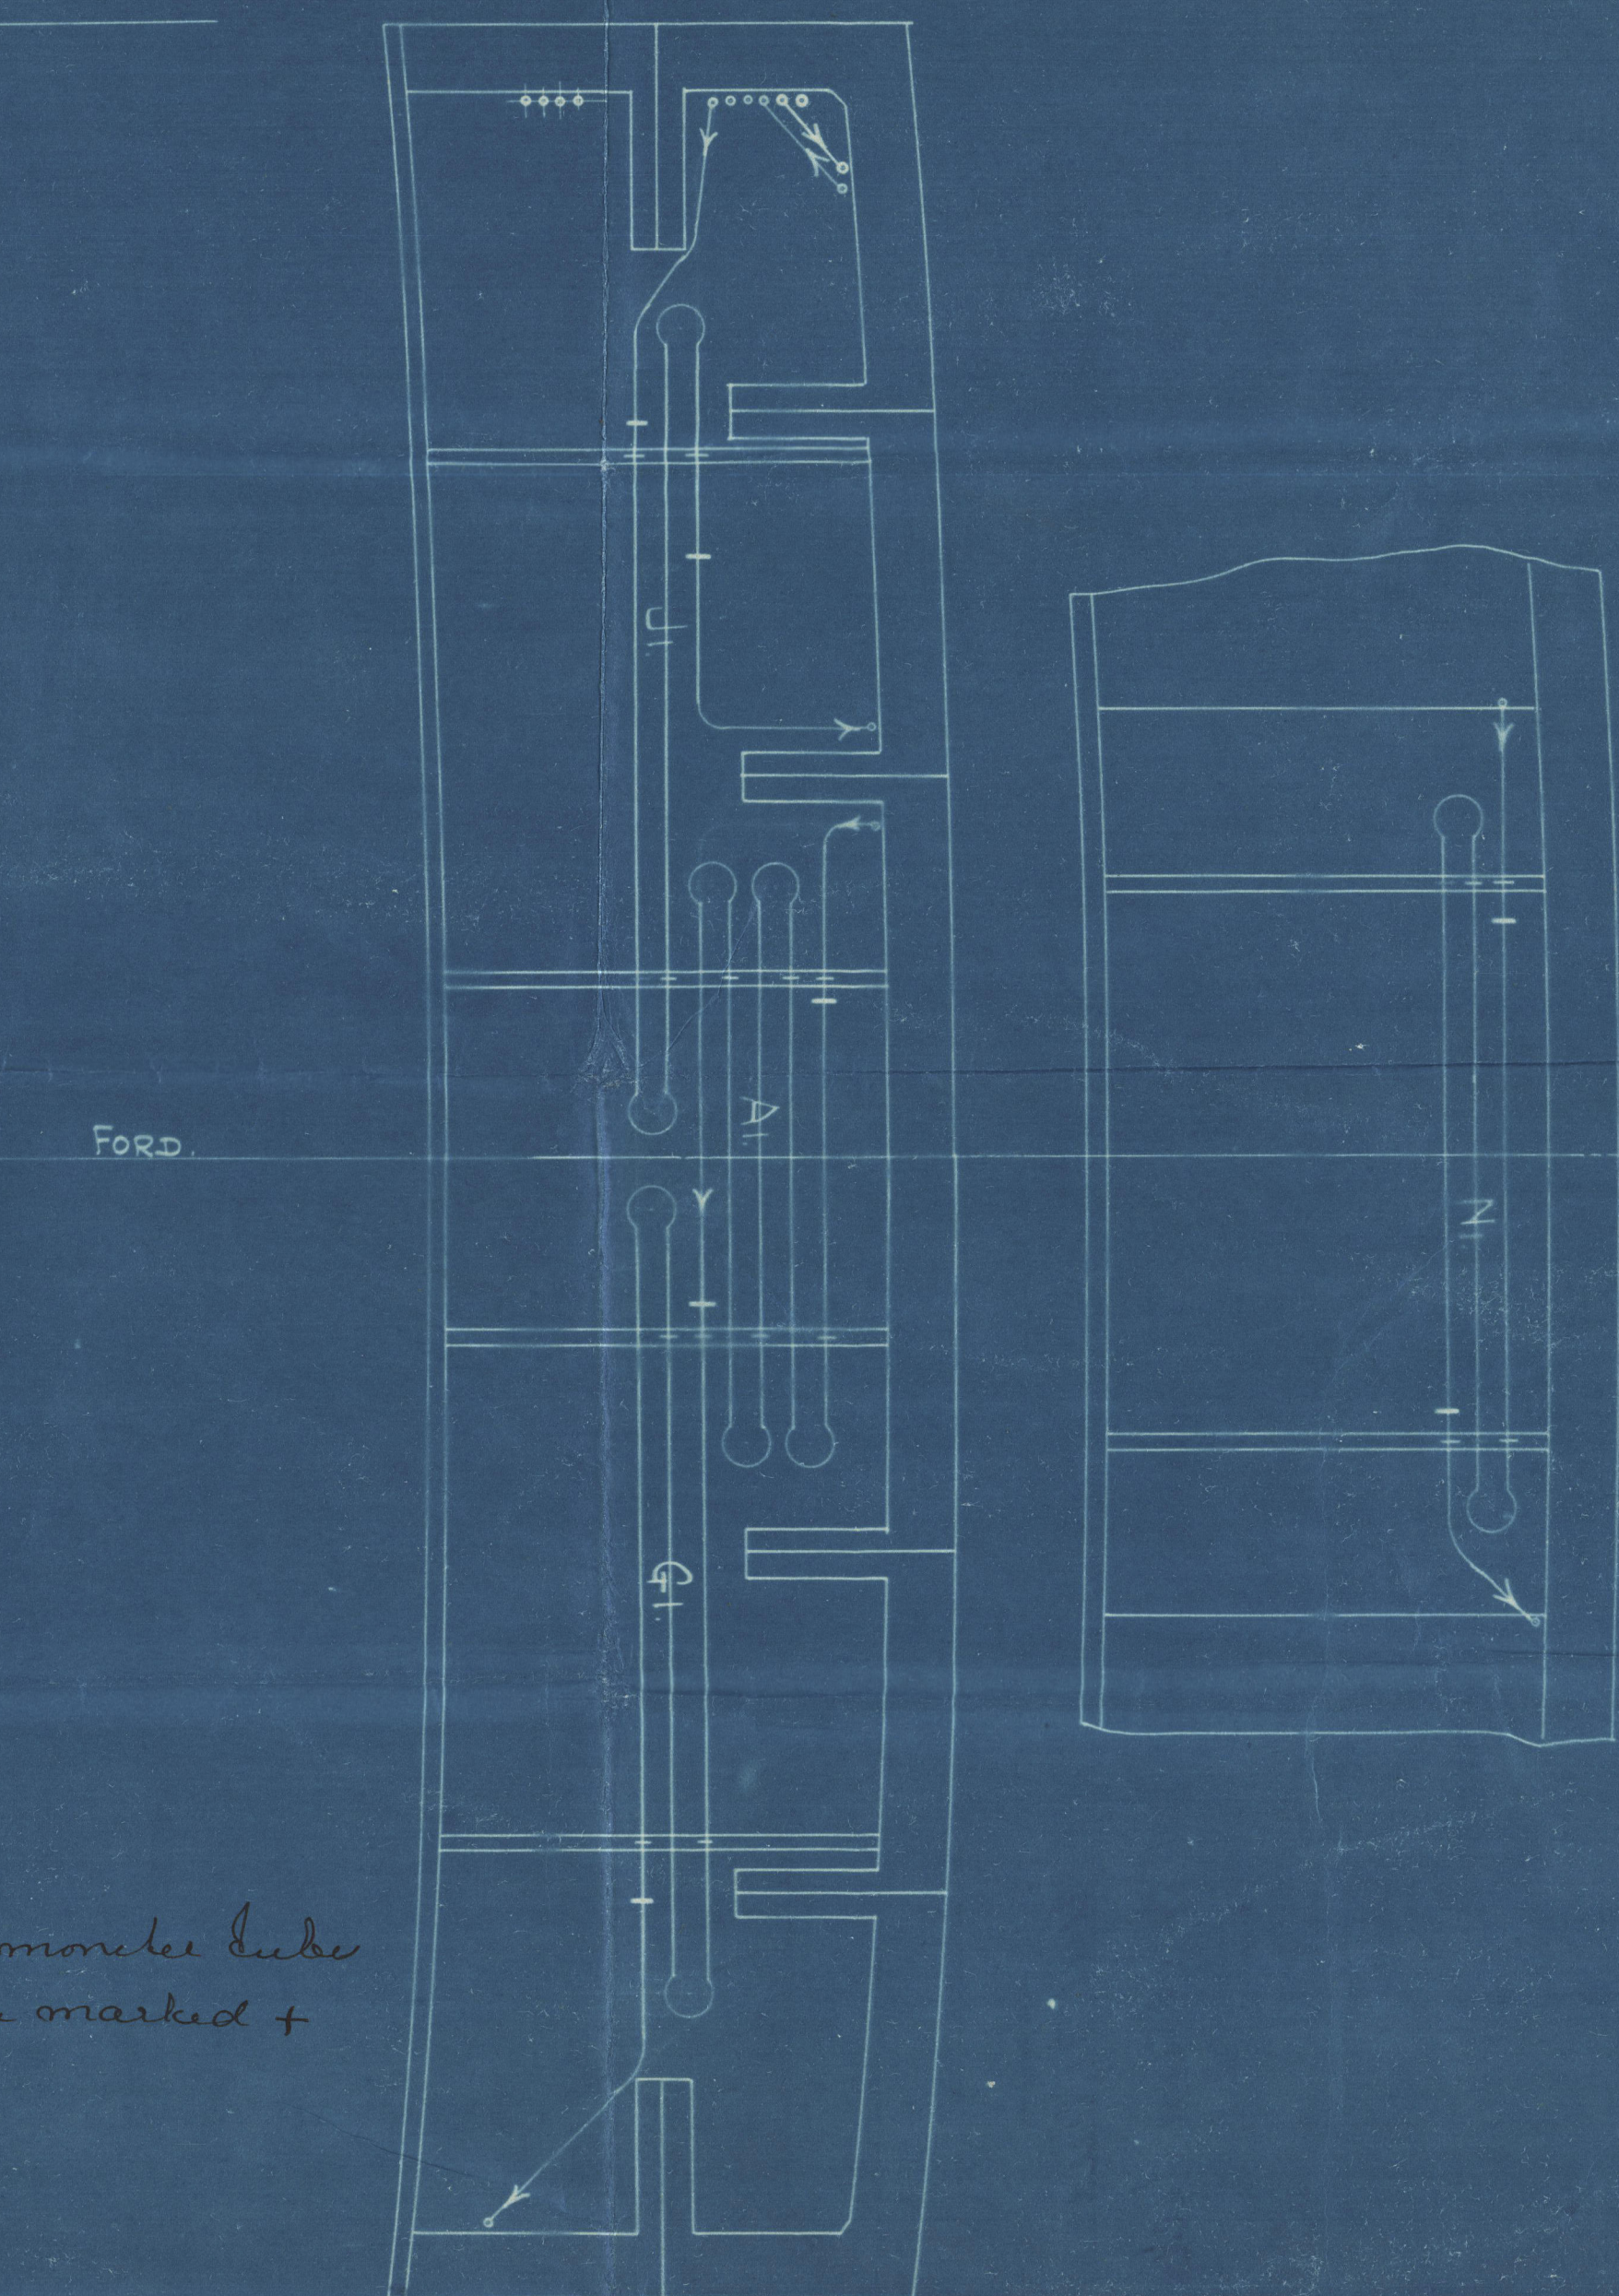
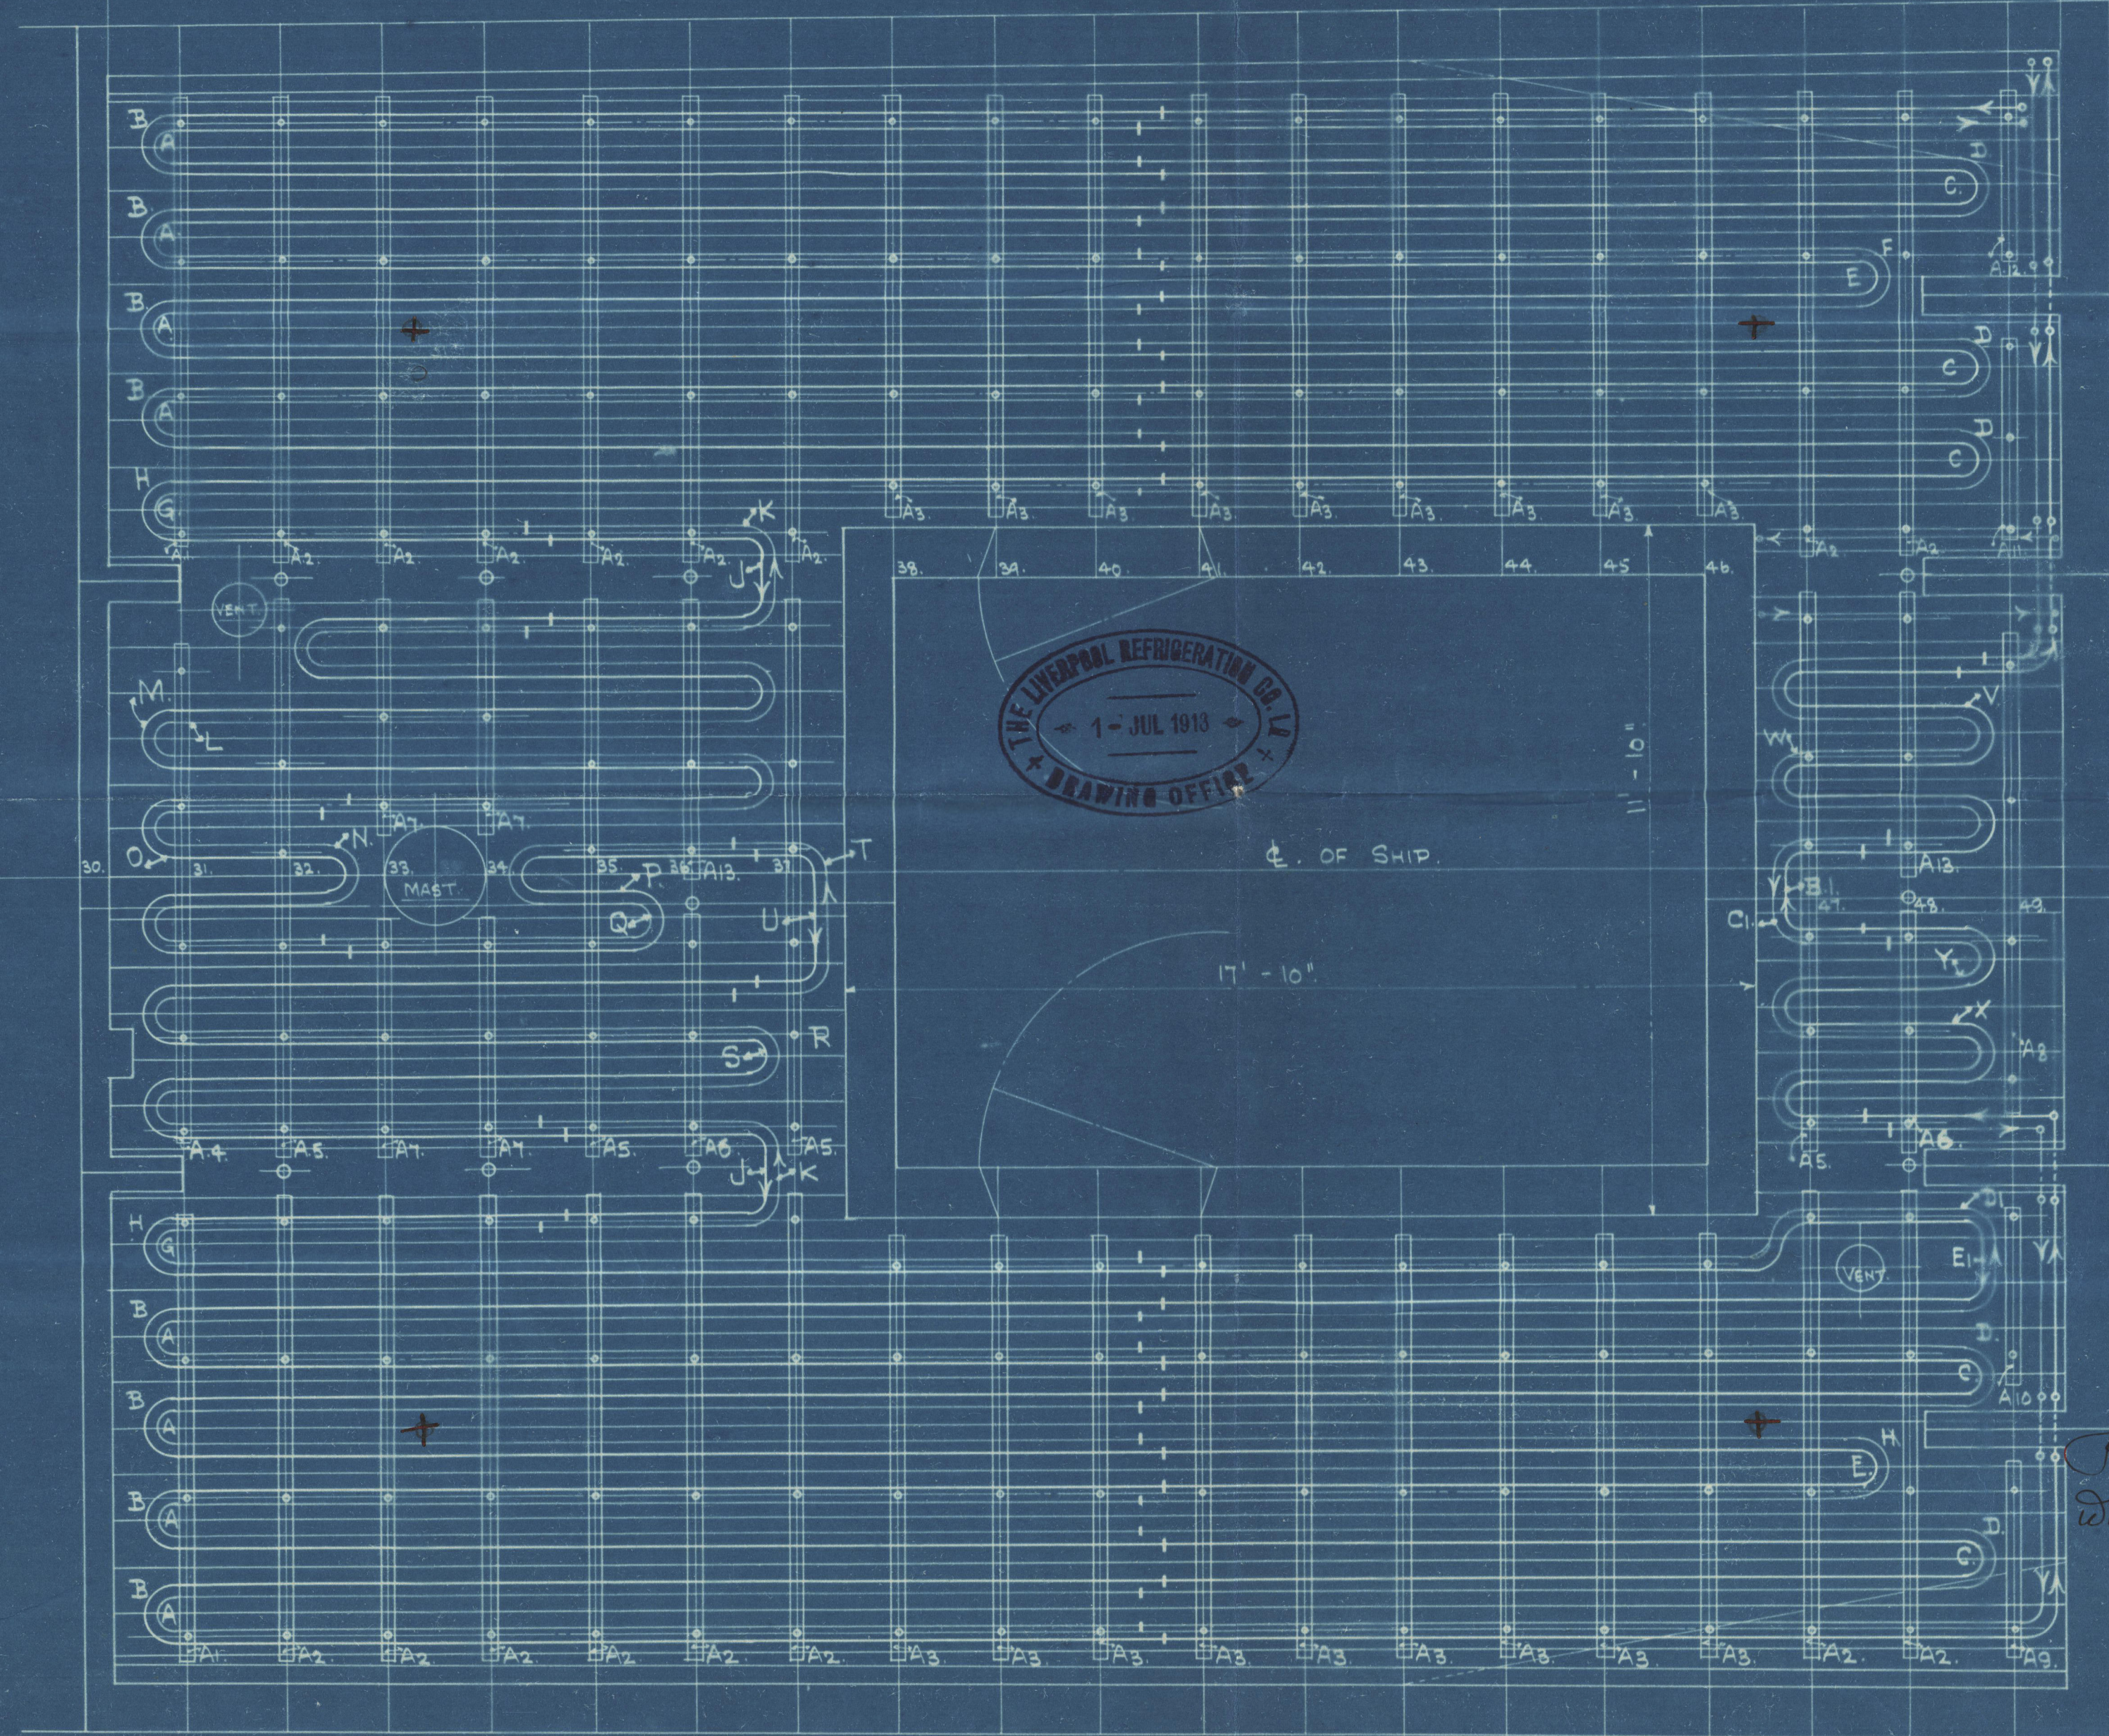
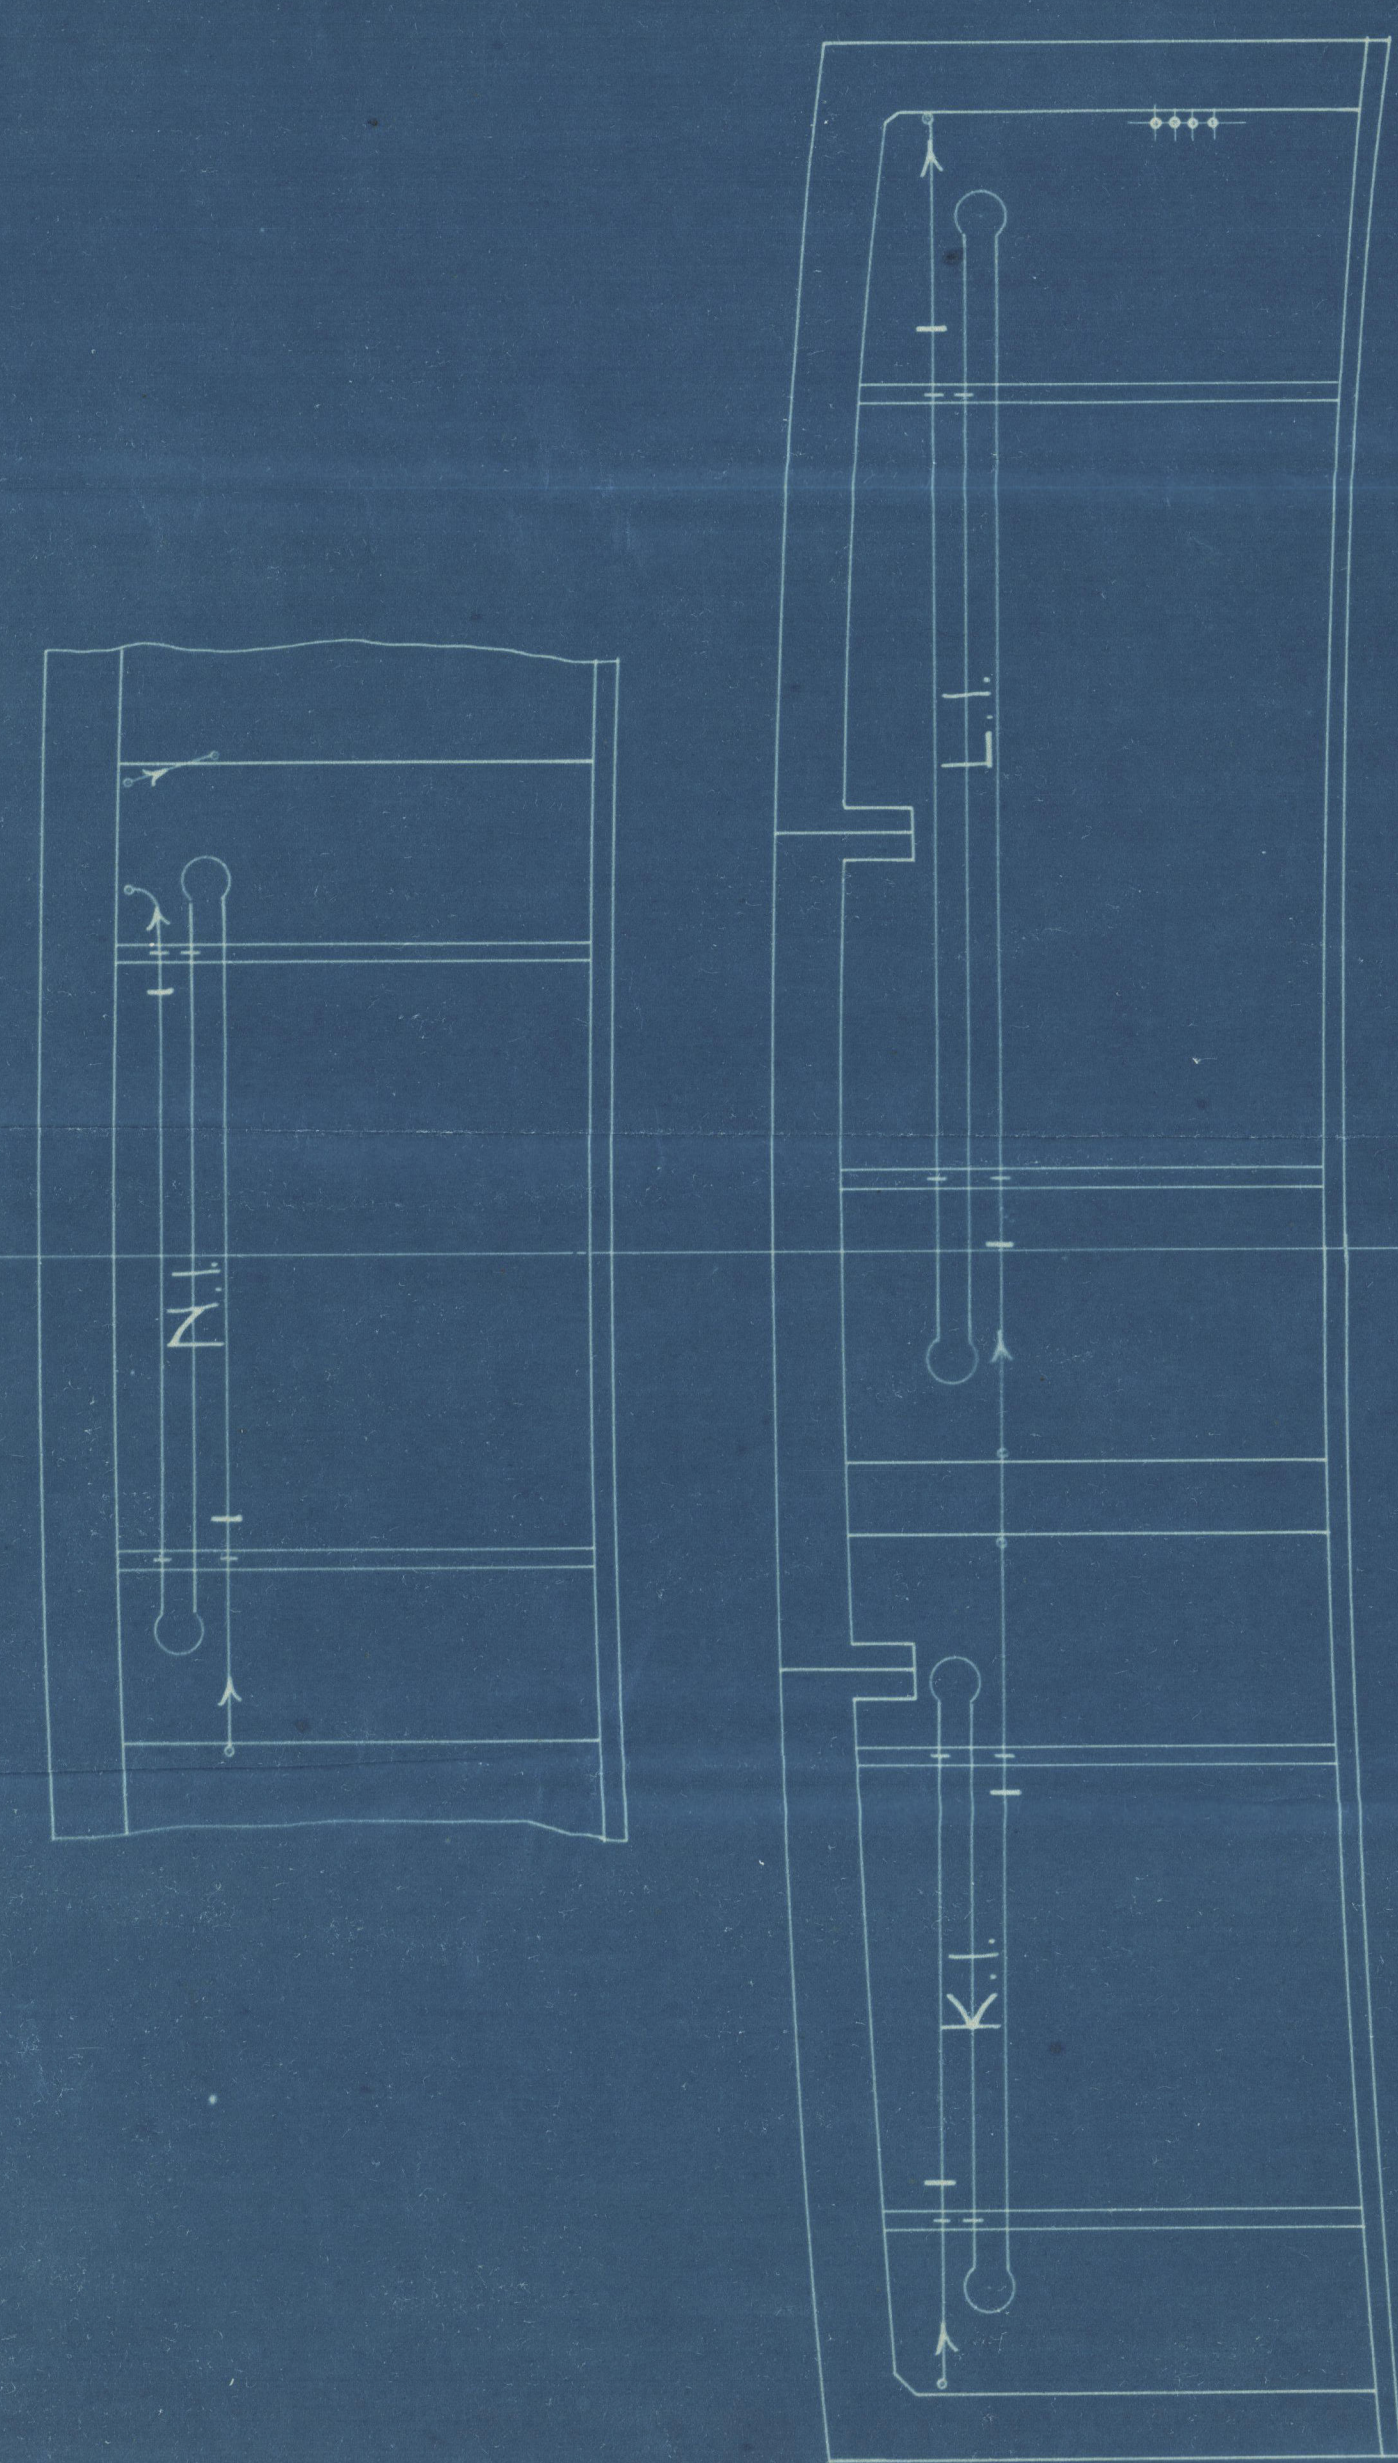


5/9/13

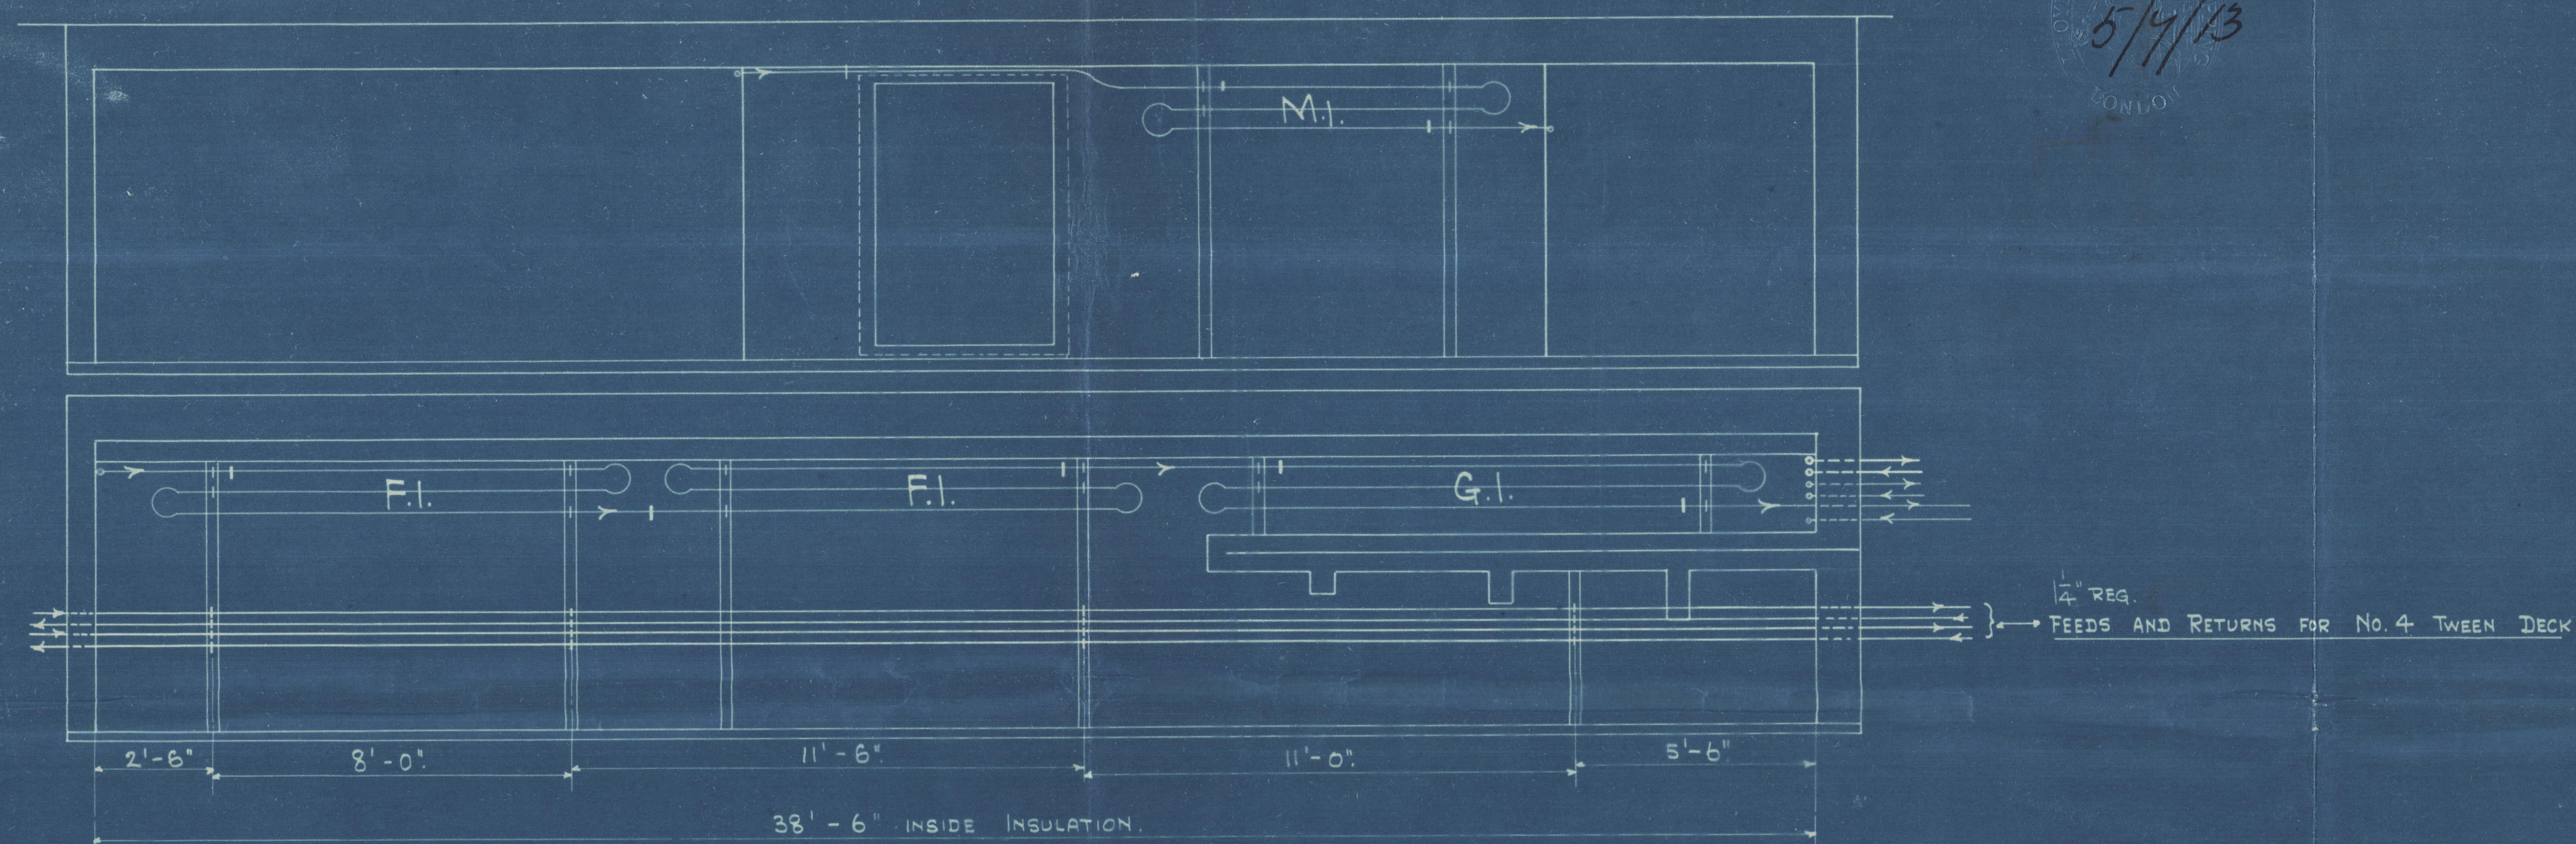

Thermometer tubes
Here marked +

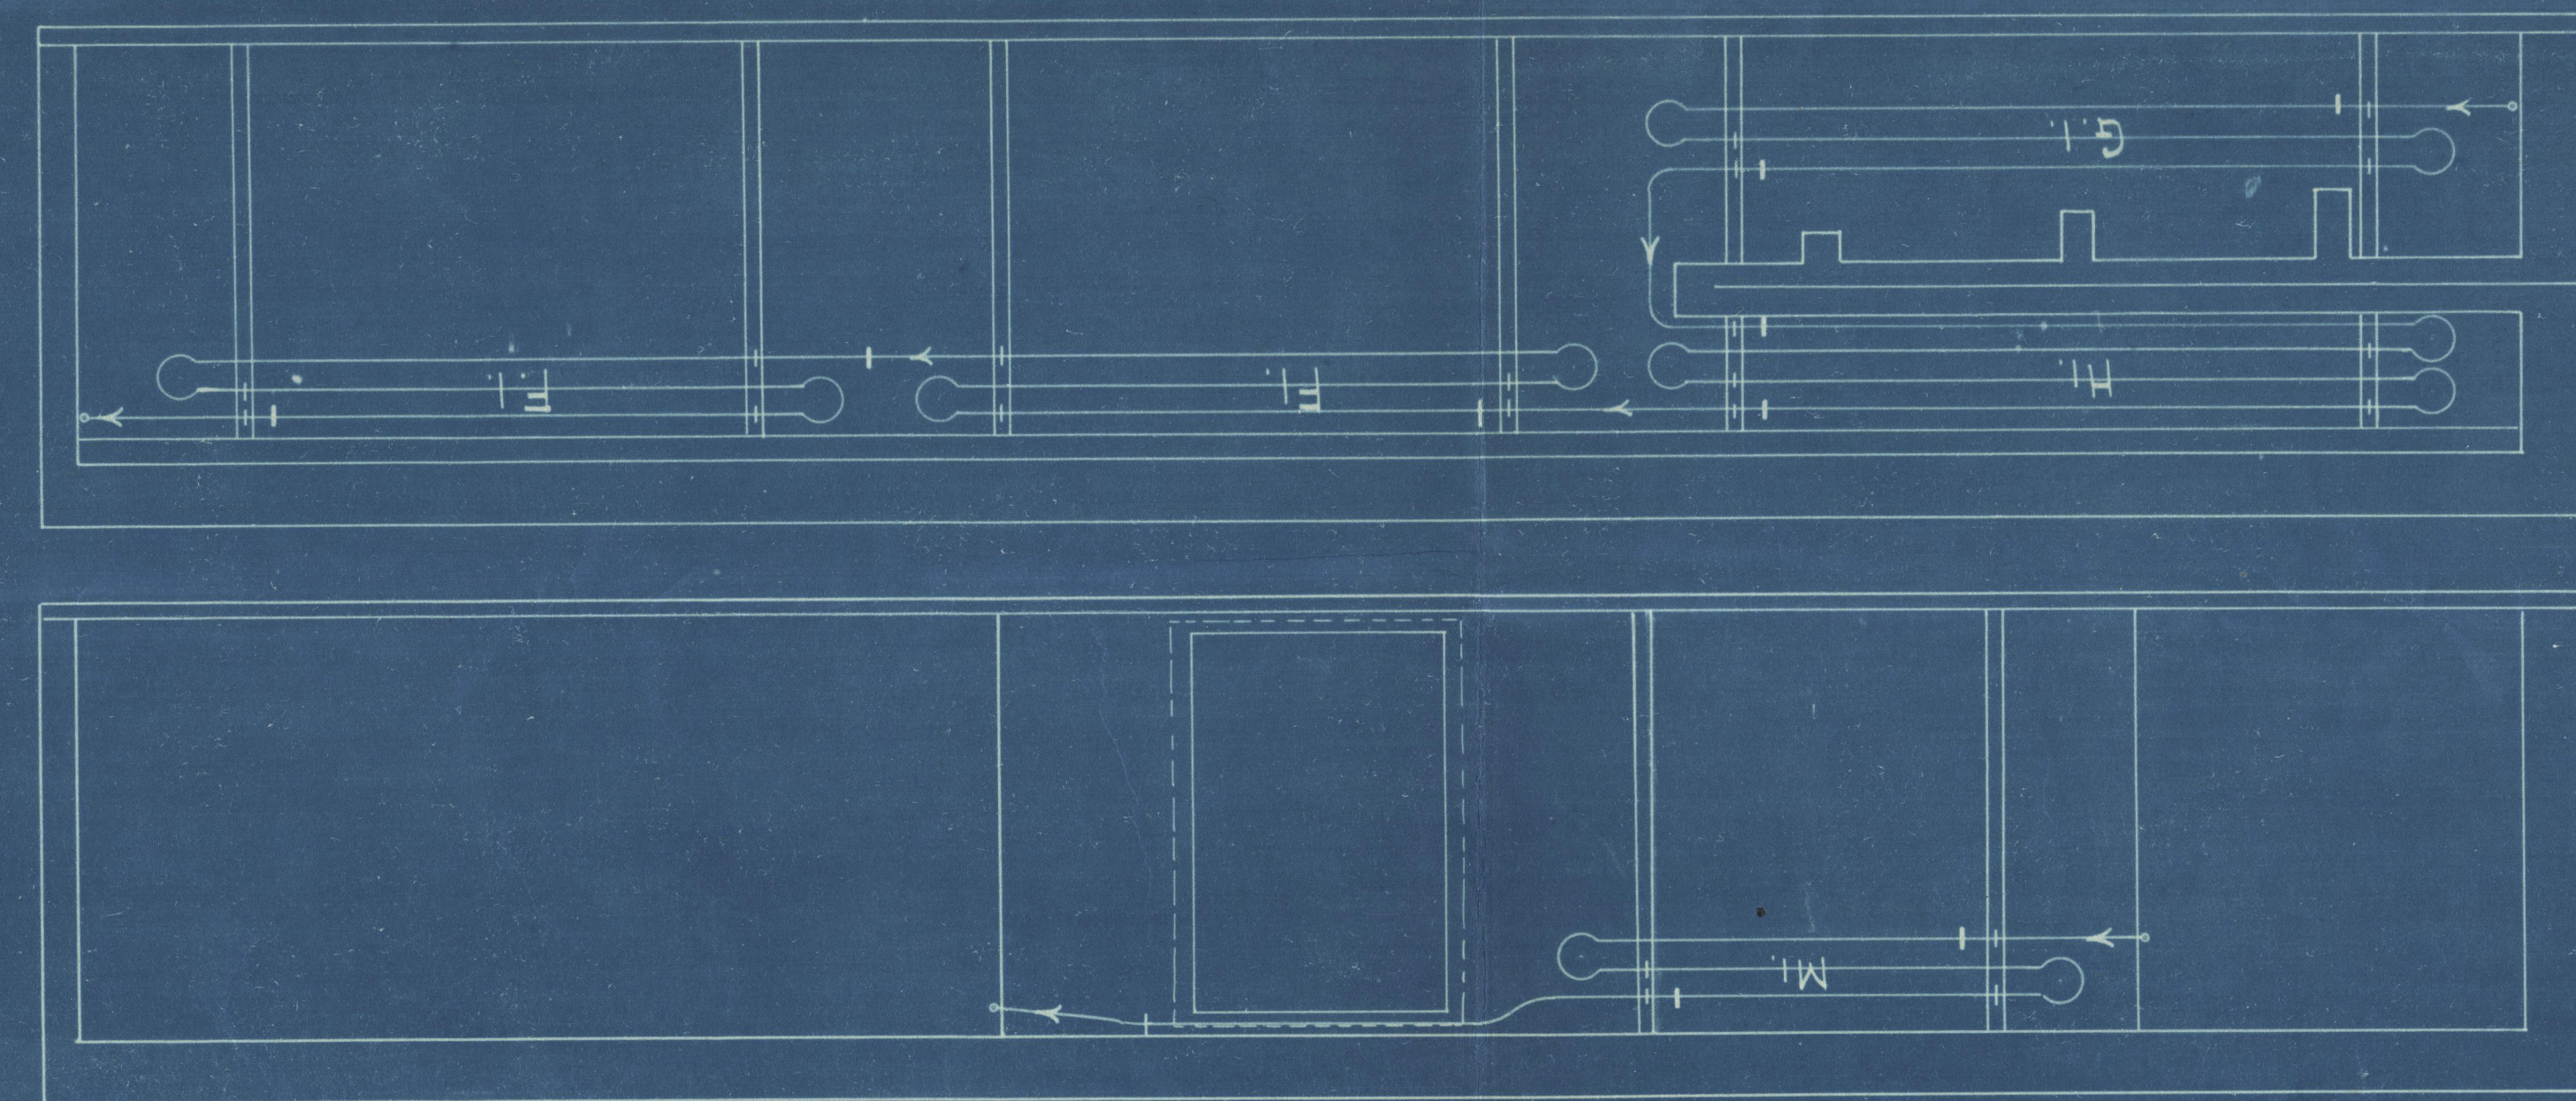

ARRANGEMENT OF BRINE PIPING AND MEAT RAILS.
No. 3 TWEEN DECK.
ORDER No. 1199. S.S. 'ARMIDA'.
SCALE $\frac{3}{8}$ " = 1 FOOT. 30th JUNE 1913.

DRAWING No. 6448.

5/9/13

5/9/13

S.S. 'Armidas'
Refrigerating plant.
Arrangement
of
Brine piping
N°3 'Seven decks,
Renamed S.S. 'Syndiane'
Alm. 10/10



No.

For Enclosure

To *Mr. R. H. Green*

From LIVERPOOL REFRIGERATION CO., LTD., LIVERPOOL.

191

