
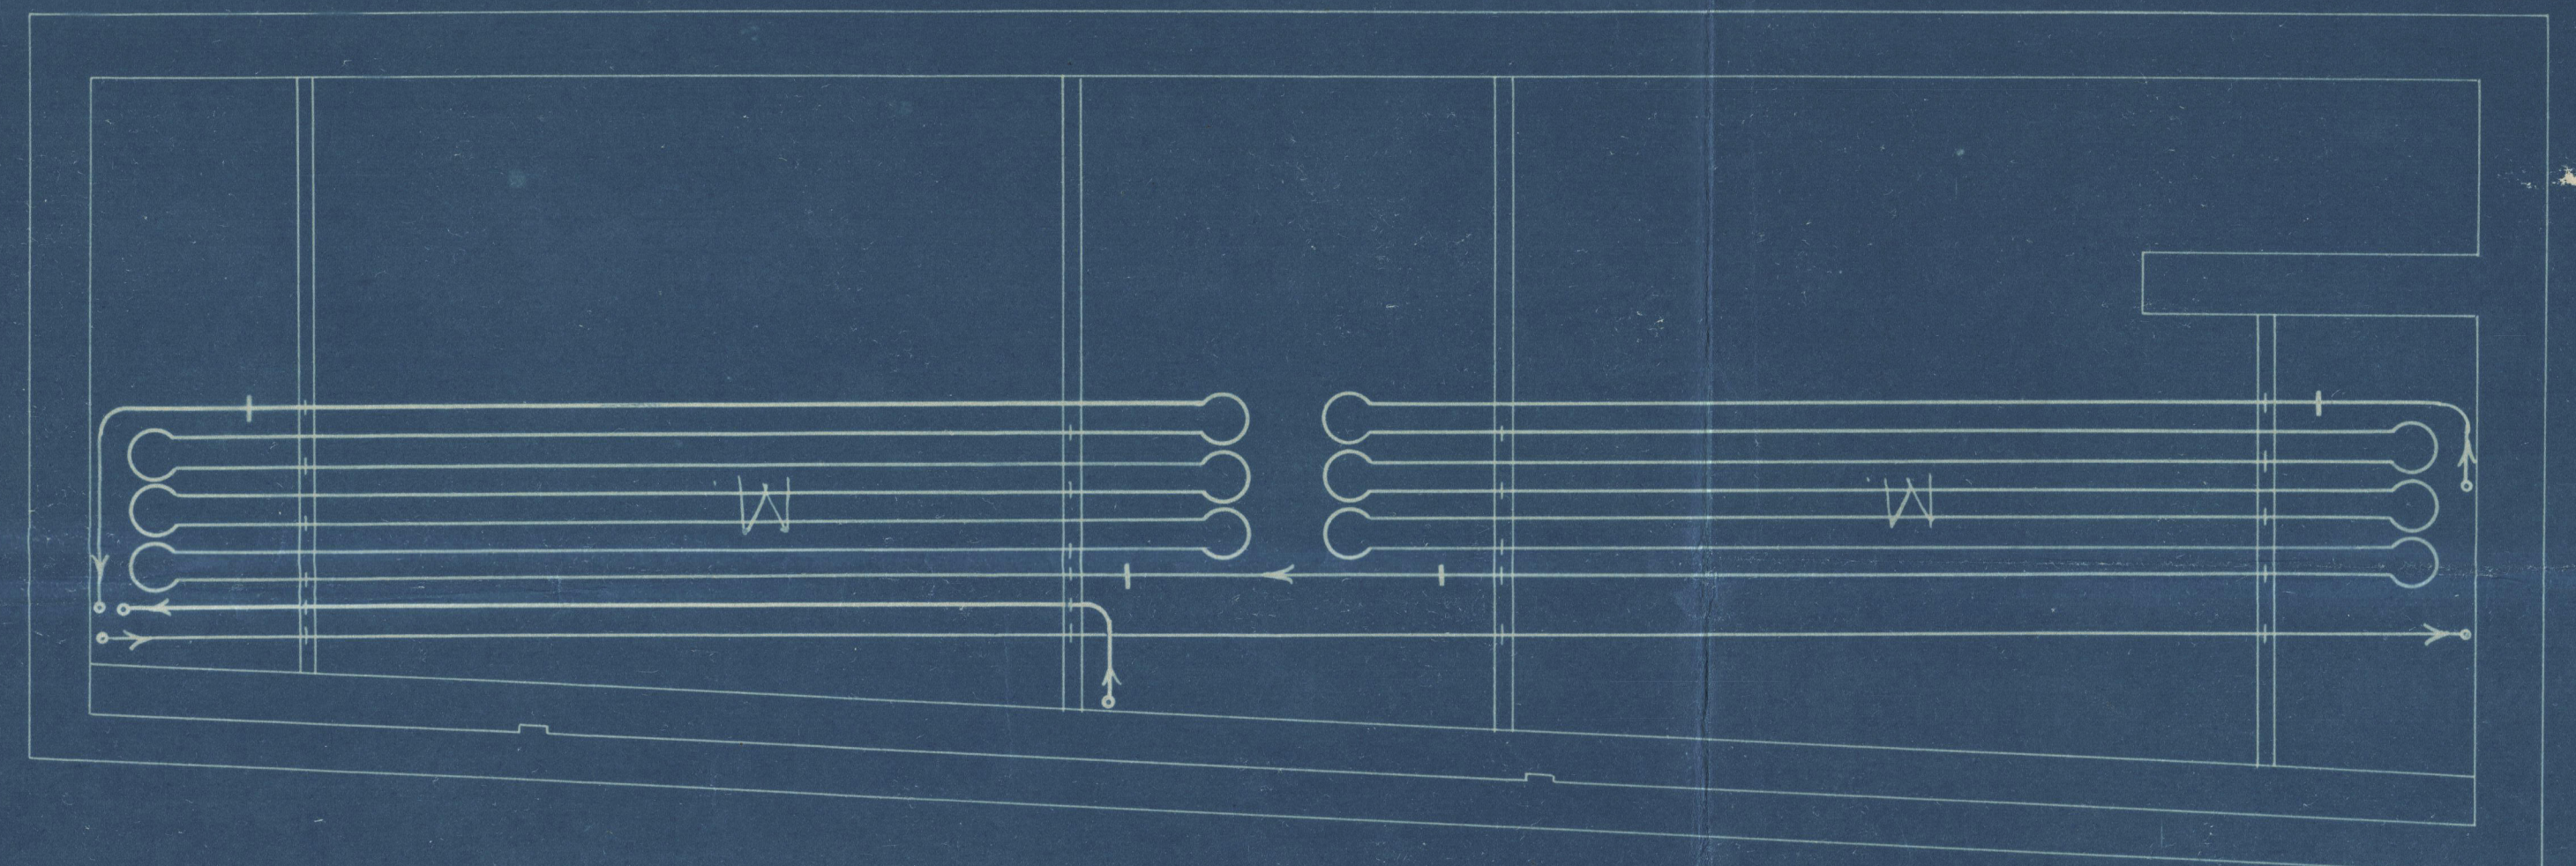
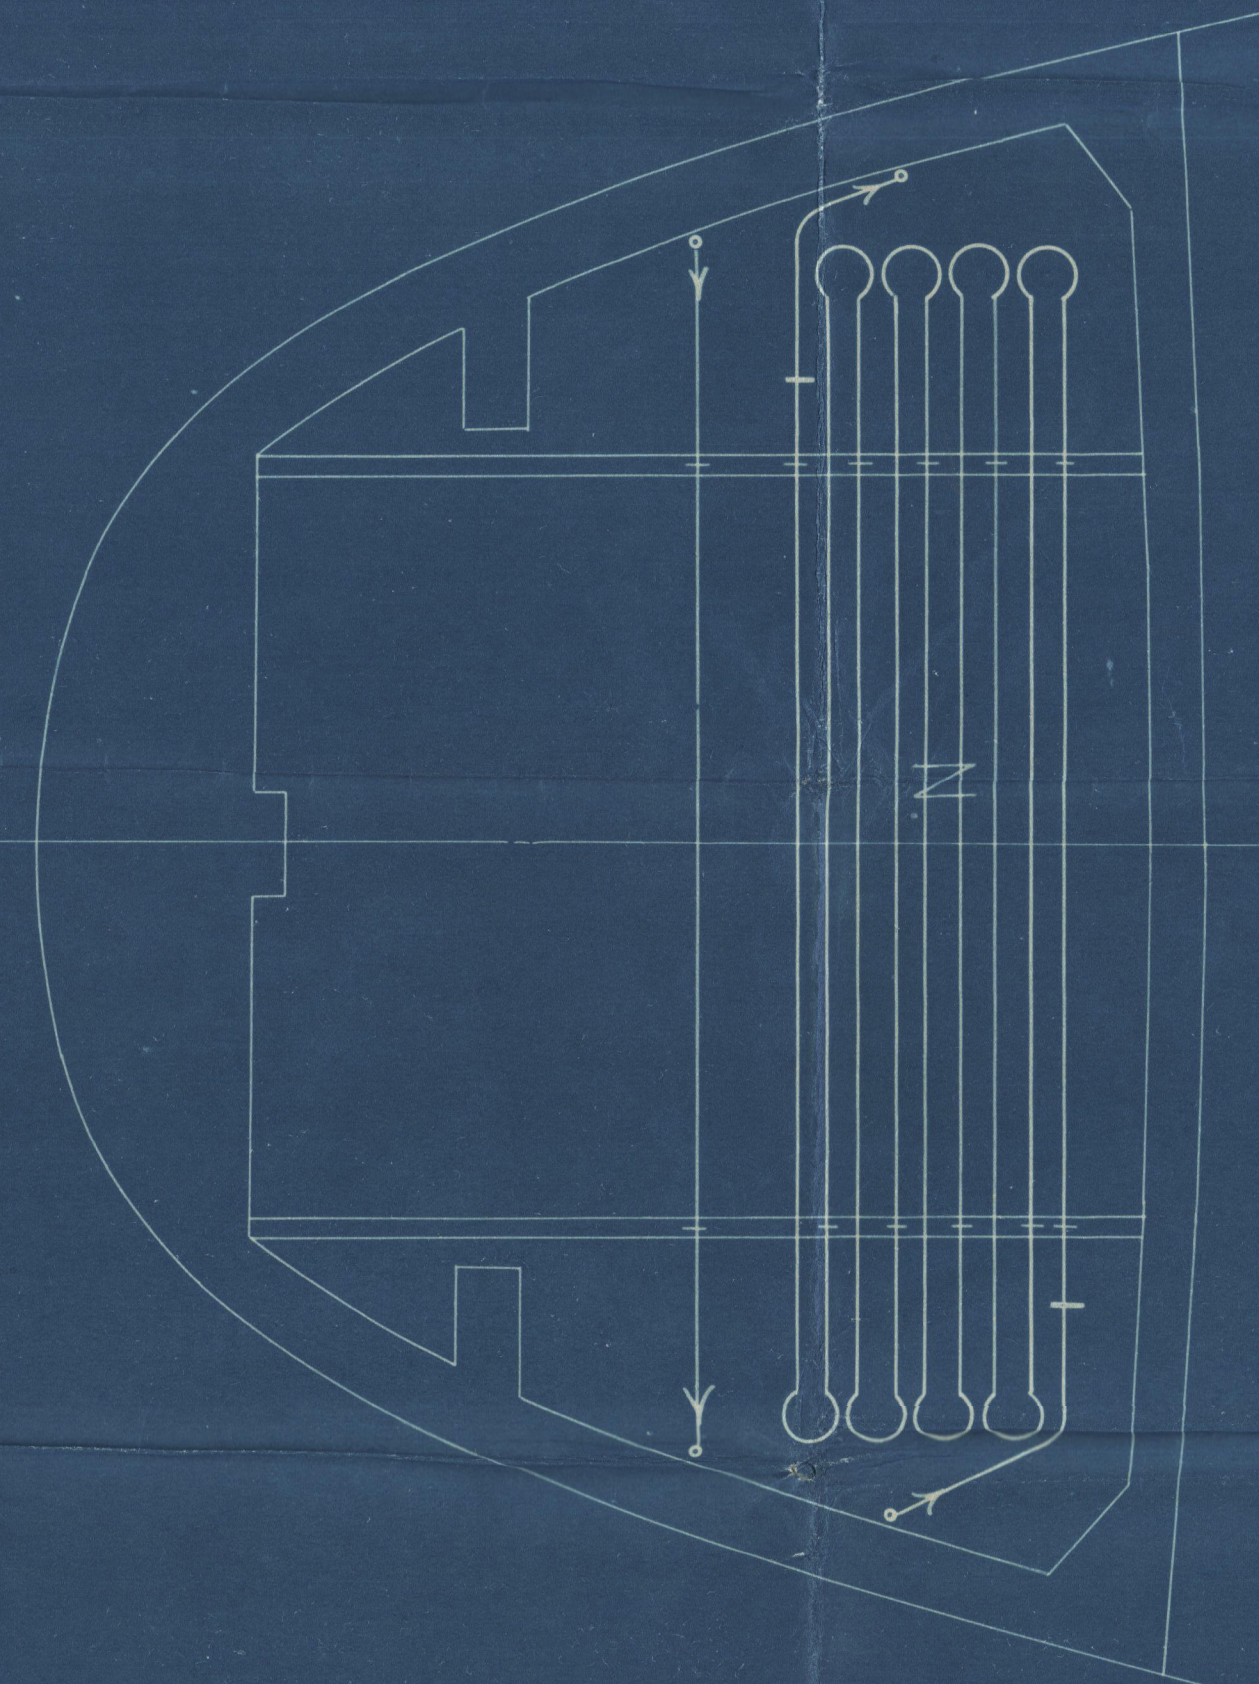
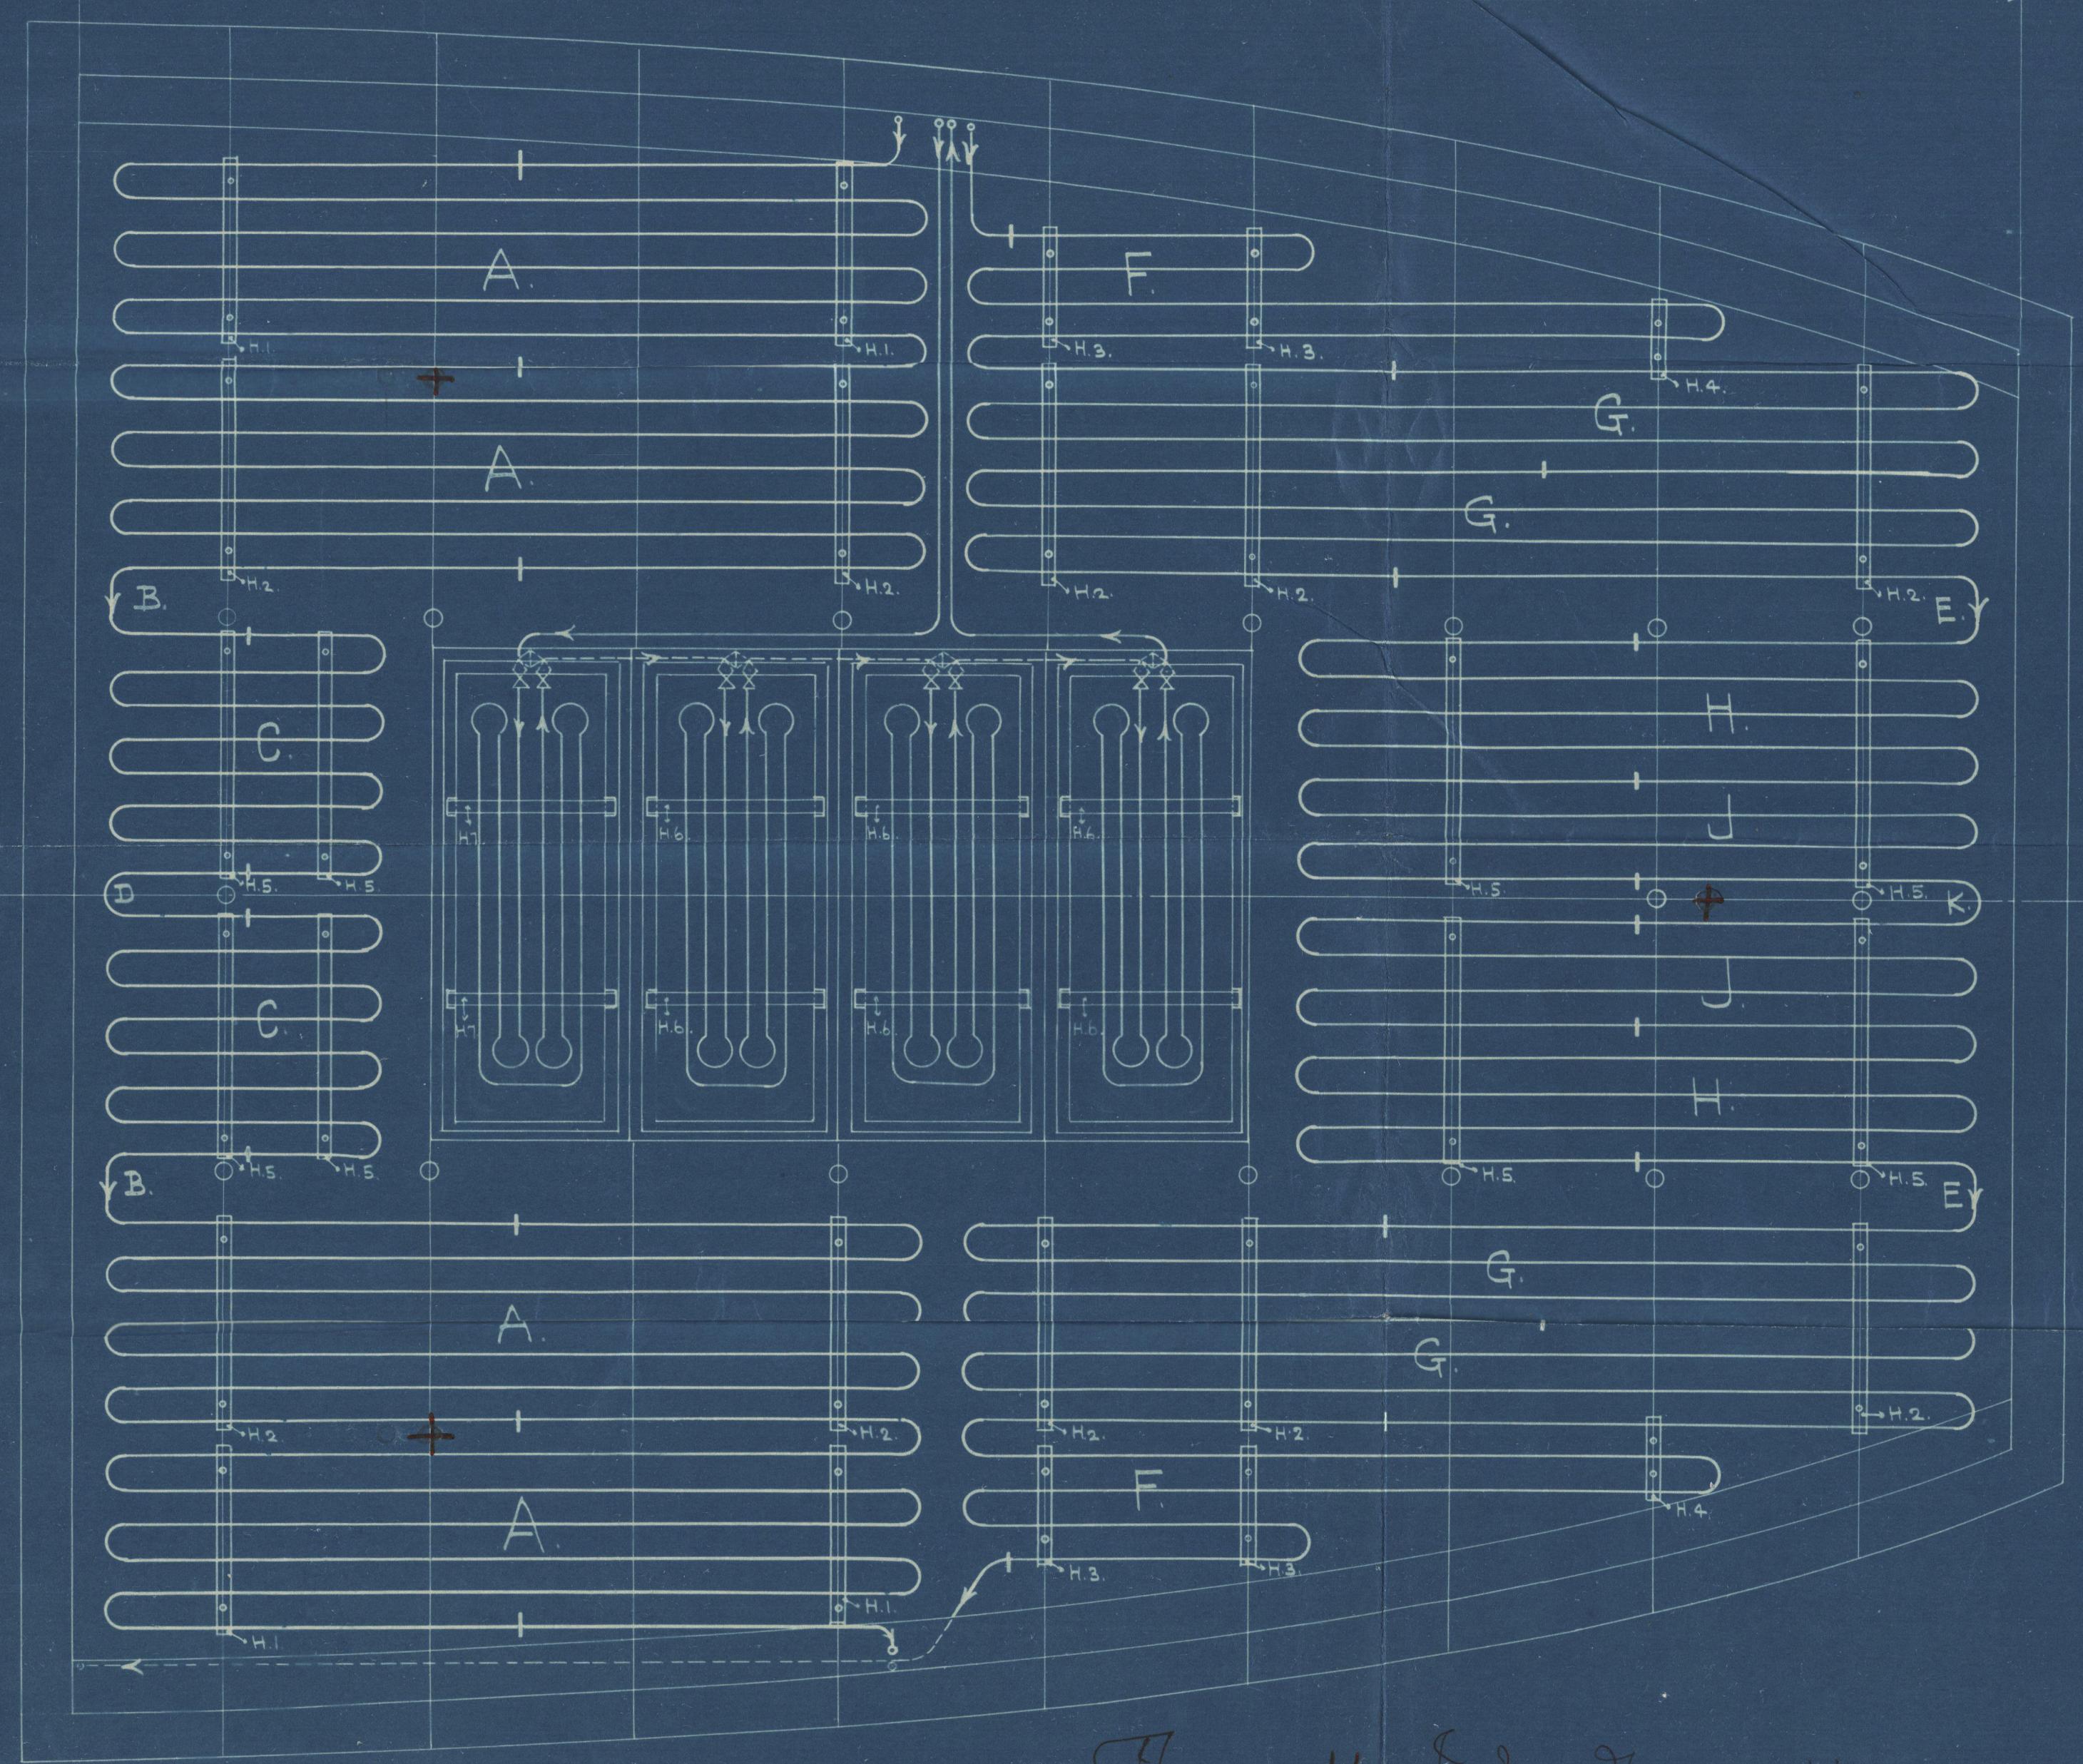
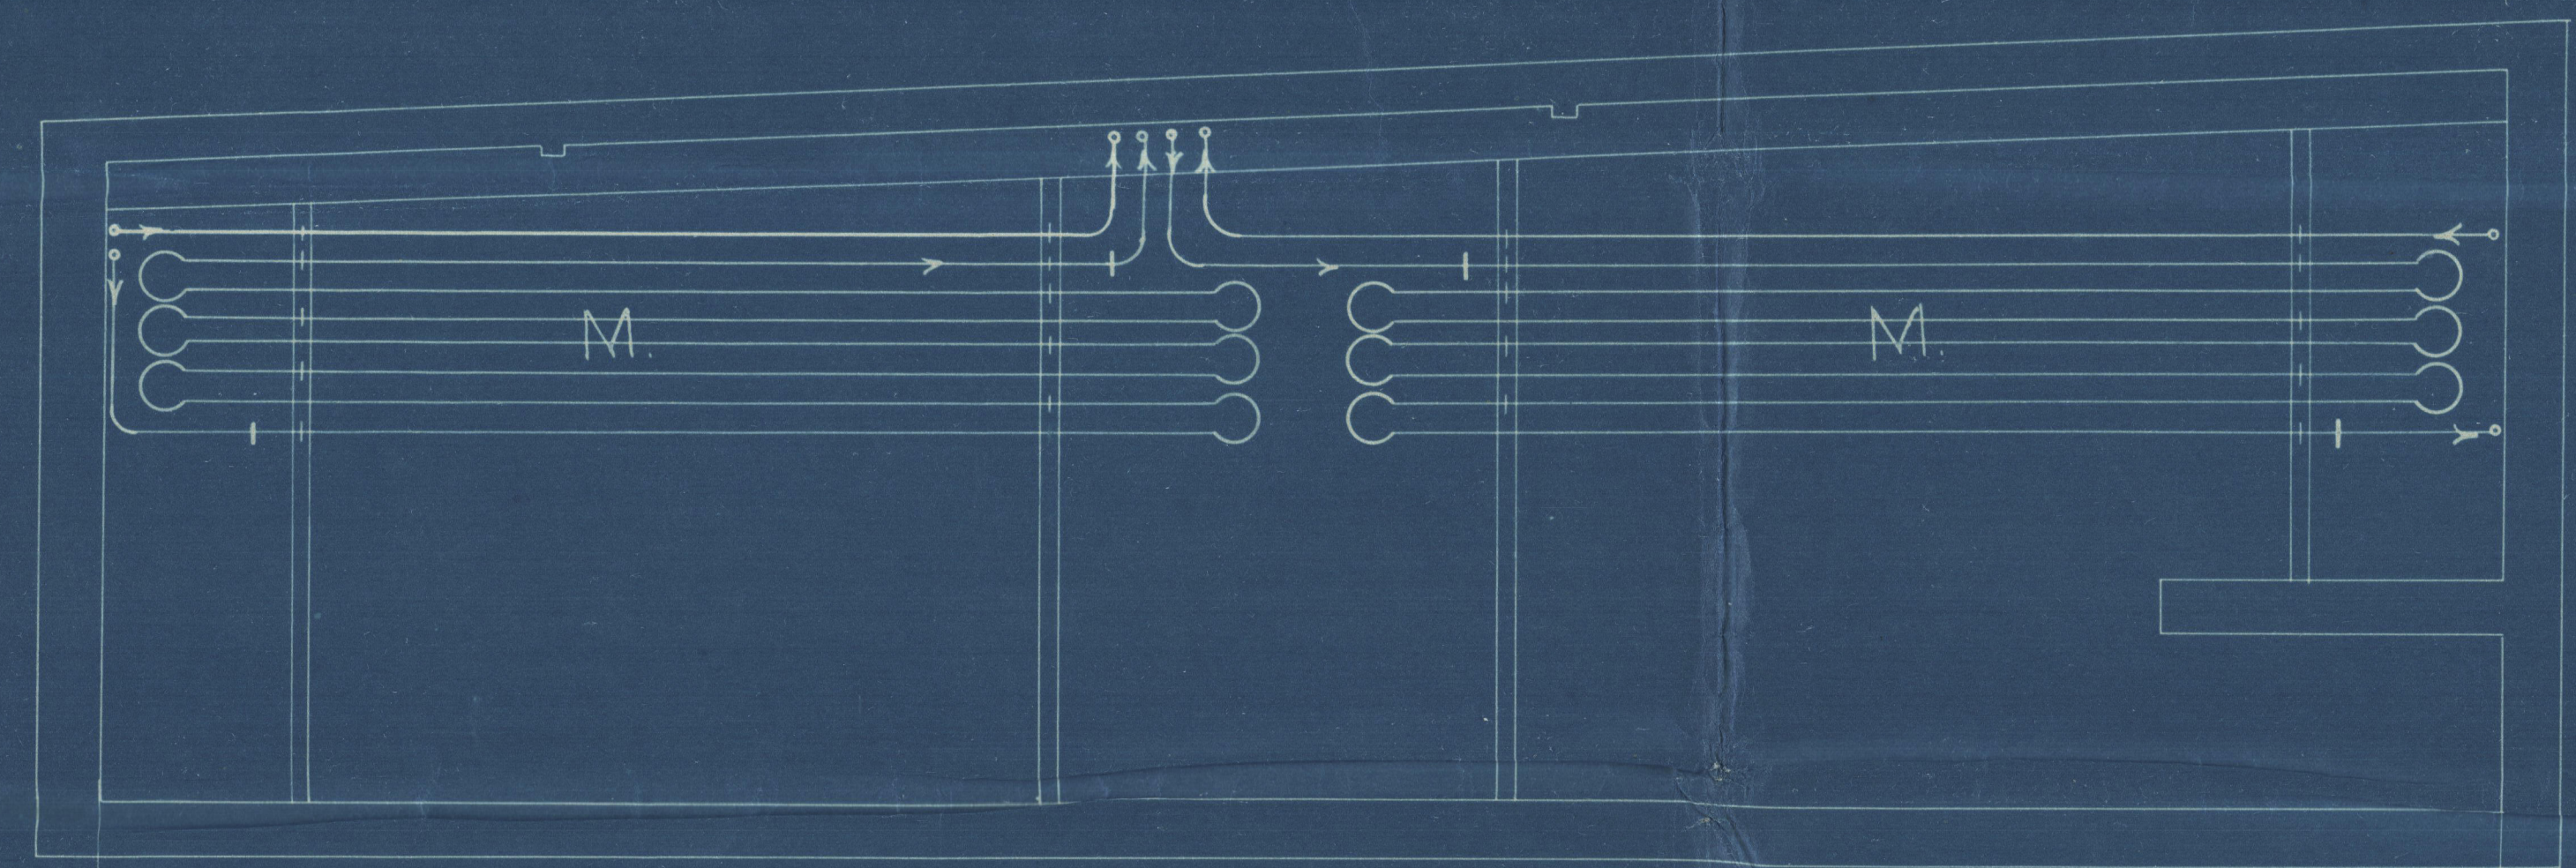



5/9/13
DRG. O.

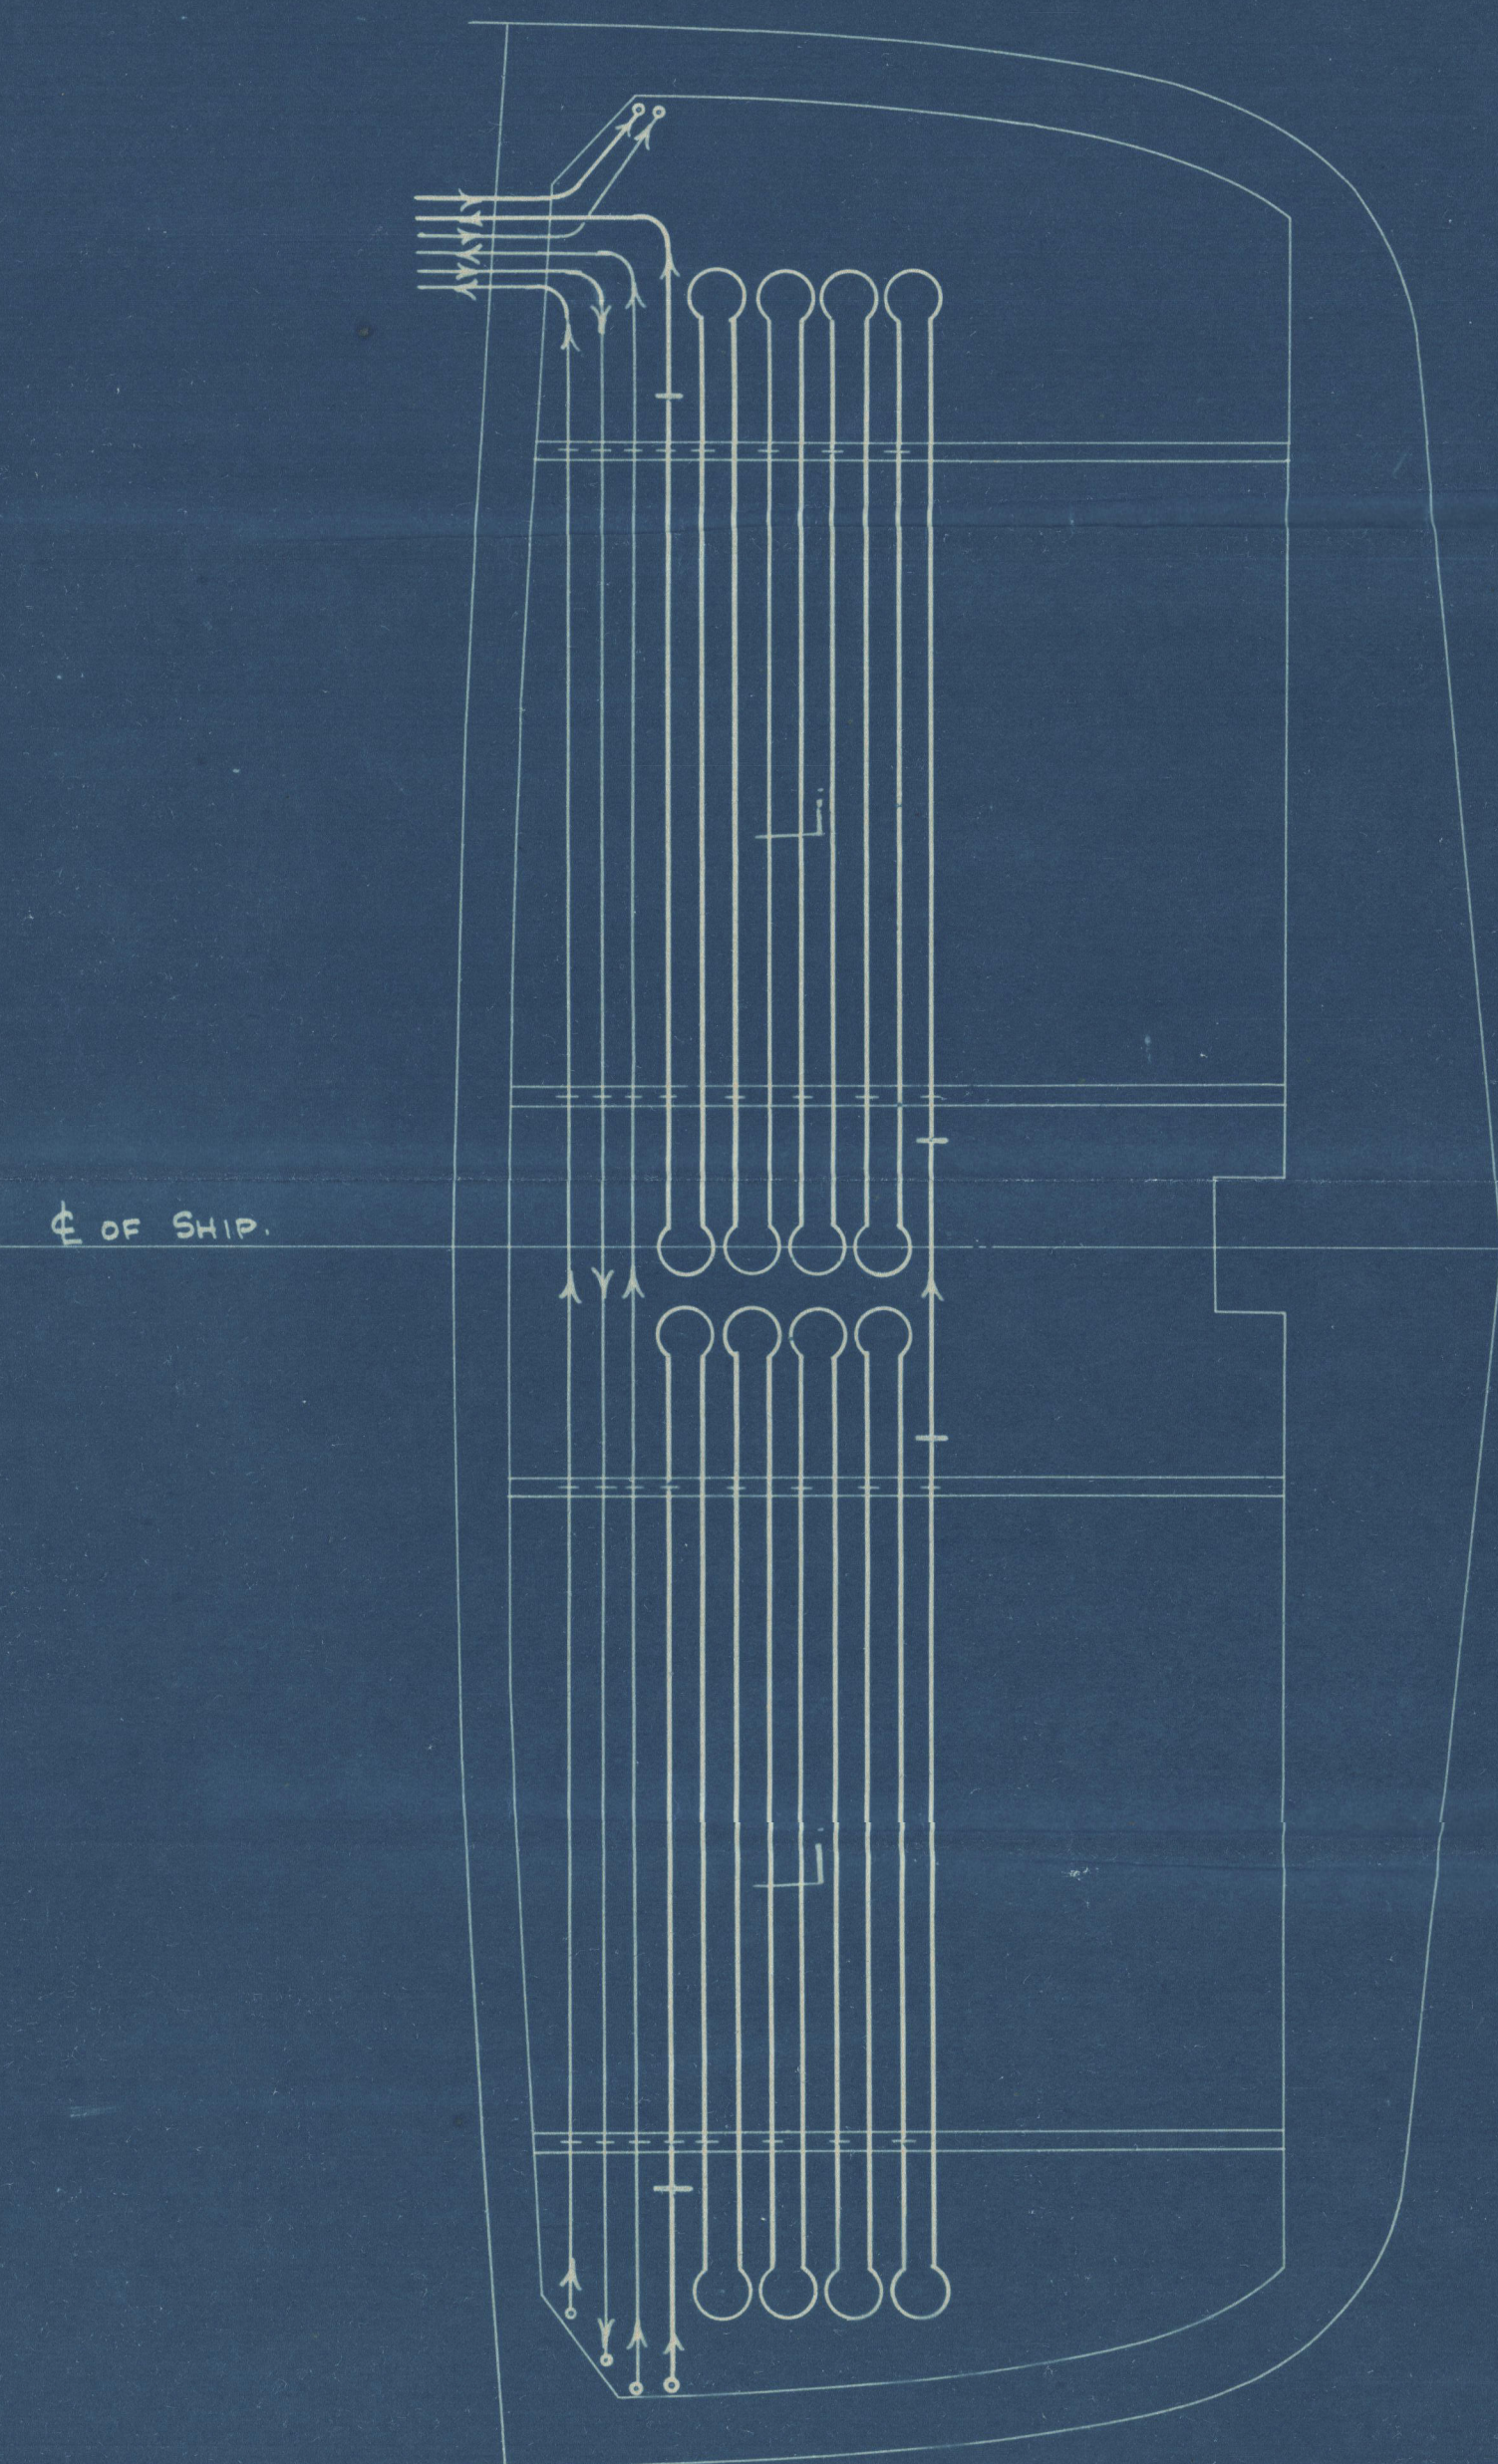

Thermometer tubes where marked +

RECEIVED REFRIGERATION DEPT.
1 - JUL 1913
DRAWING OFFICE

APR
5-7-13

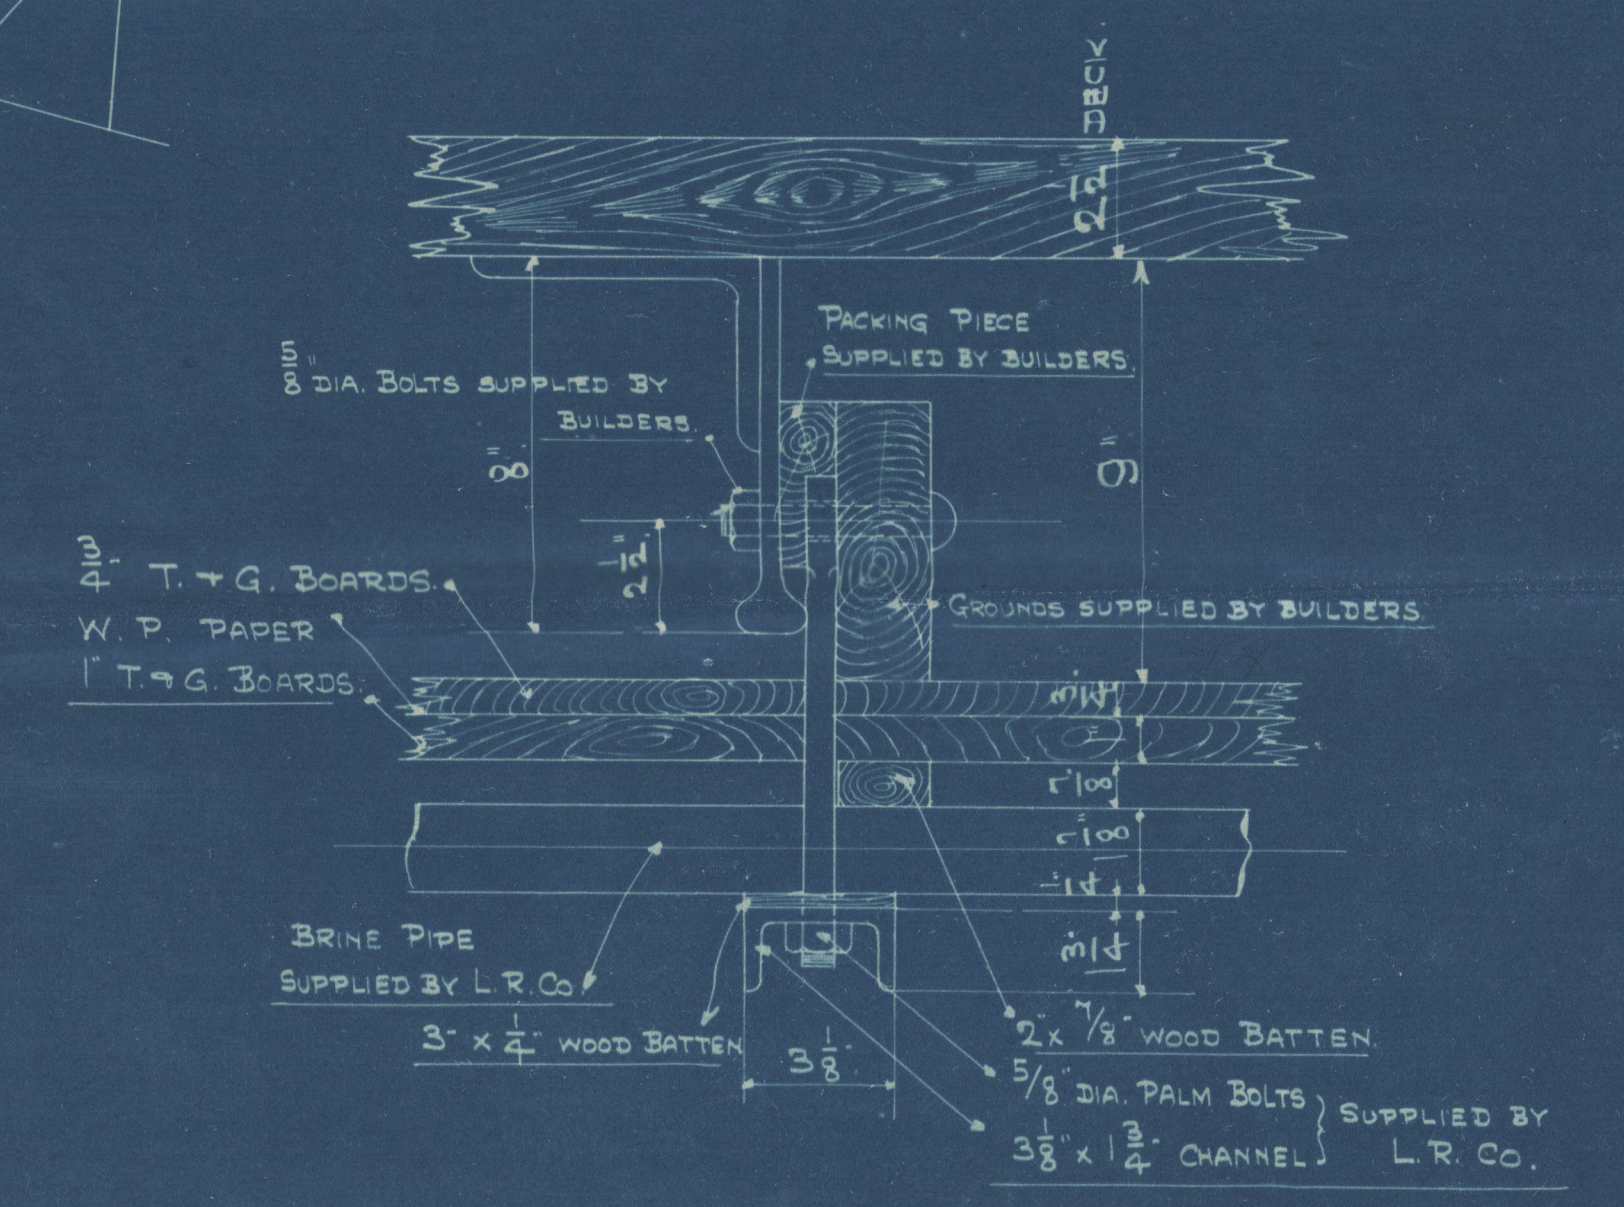

METHOD OF SUPPORTING BRINE PIPE CHANNELS.
SCALE 3" = 1 FOOT.

ARRANGEMENT OF BRINE PIPING.

No 1 HOLD.

DRAWING No. 6446.

SCALE 3/8" = 1 FOOT.

ORDER No. 1199.

S.S. 'ARMIDA'

2ND JULY 1913.

LR

AR02-044

ss. "Armida"
Refrigerating Plant
Arrangements
of
Brine Piping
No 1. Hold.



Renamed ss. "Syndiane"
Alm Rpt c/o 11268.



No.

For Enclosure

To Messrs. Shaw, Savill & Co.

From 1

LIVERPOOL REFRIGERATION CO., LTD.,

LIVERPOOL.

191

ARM52-01914

No 1. hold

