


Upper deck

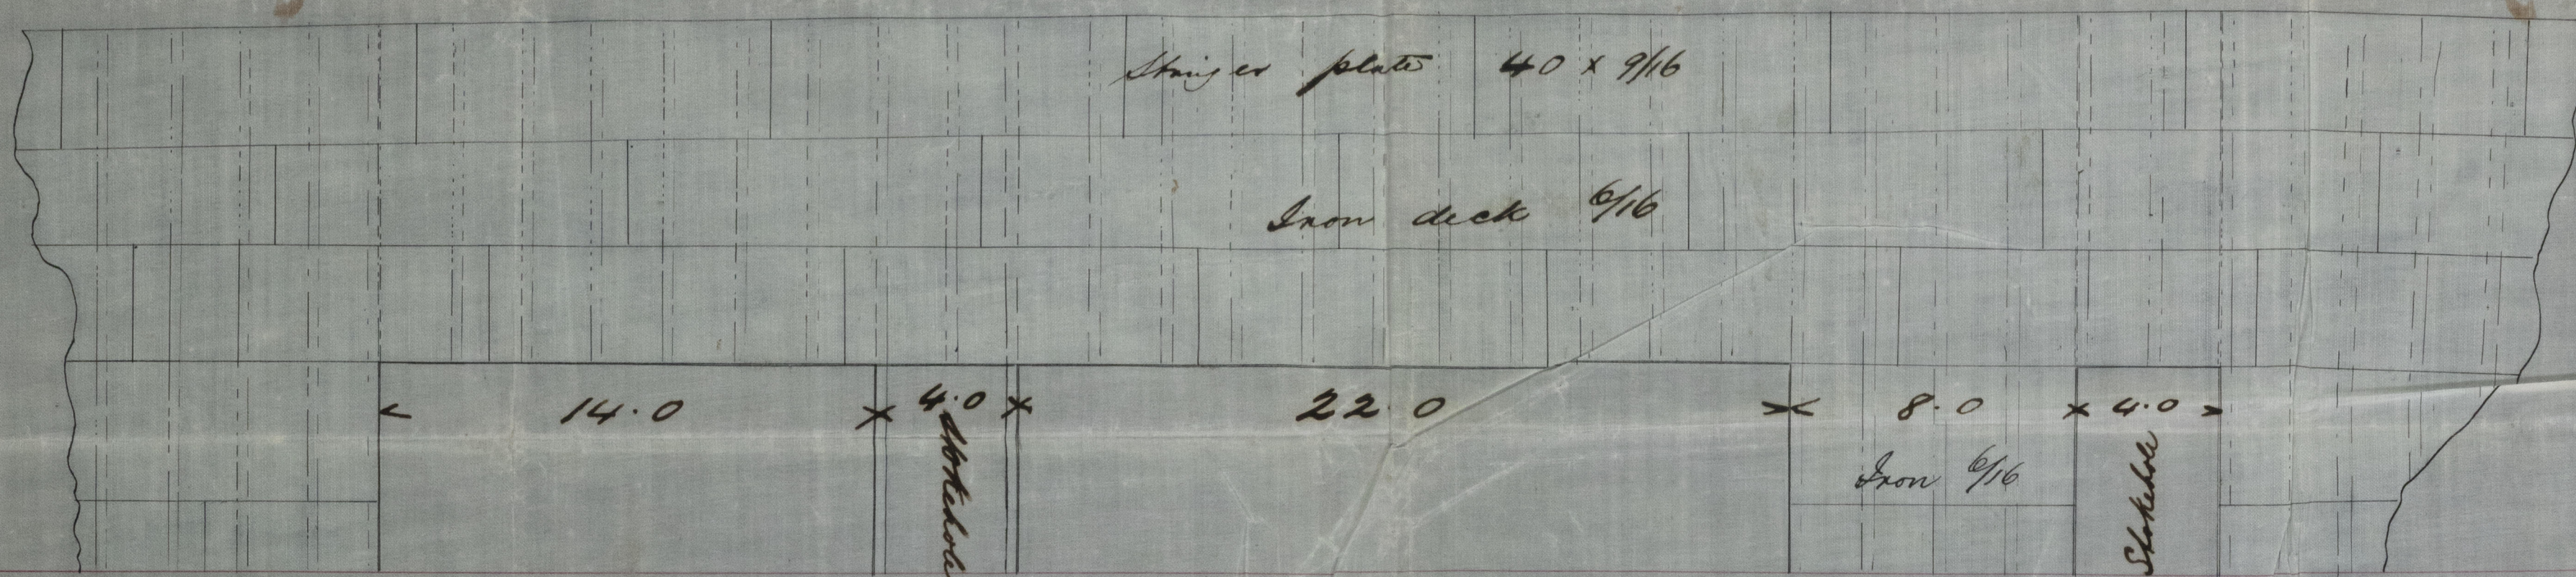

All beams & half beams 5 1/2 x 3 x 7/16

Run 20/10/75


18

Inside Deck



No 26  
Seca 1/4" = 1 foot.

Lower deck

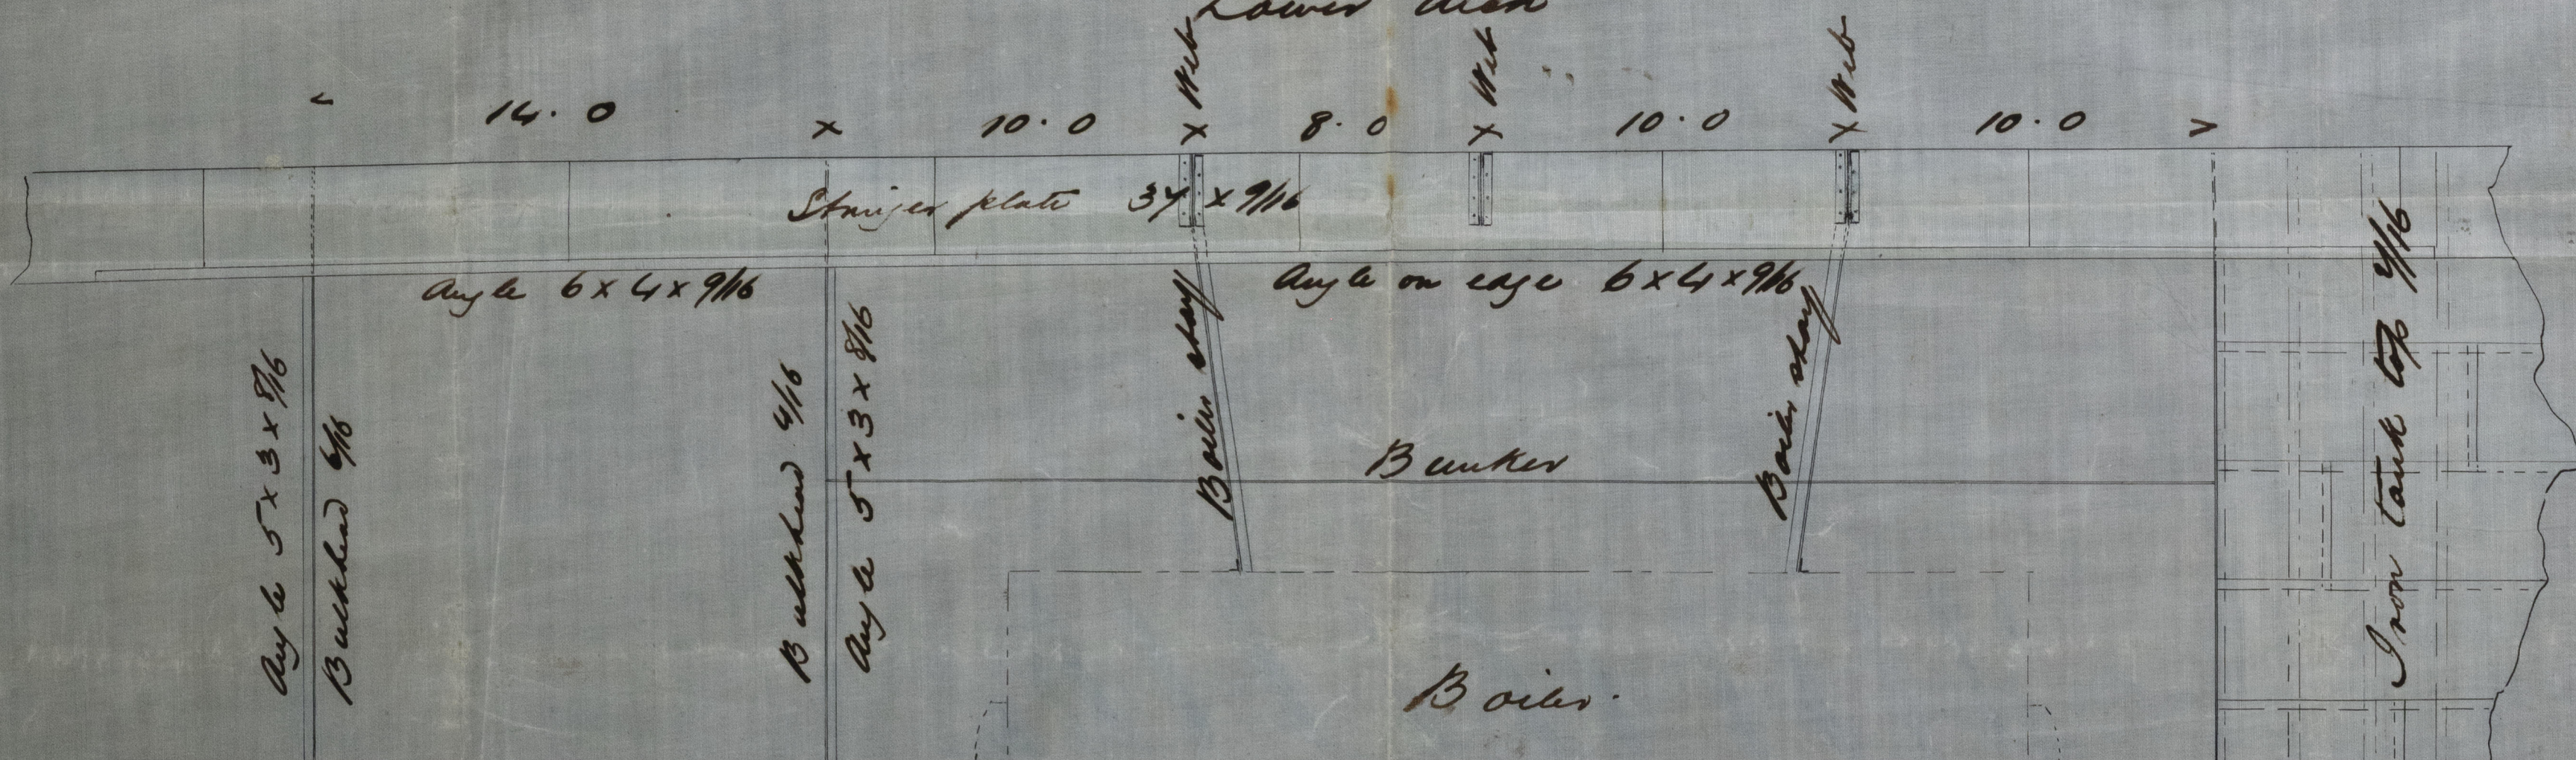



New Room

11/2  
11/2

