


MD8765-0178 (2/2)

MIDDLEBROUGH-ON-TEES

To be returned for guidance
during the construction of
sister vessel




21.7.99

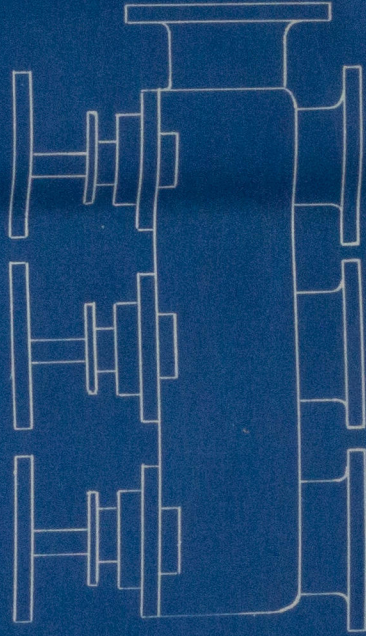

A. B. C.
SUPPLIED BY ENGINEERS.

- A. 3" LIFT VALVE AFTER PEAK
- B. 3" NON RETURN VALVE WELL
- C. 4" LIFT VALVE AFTER TANK

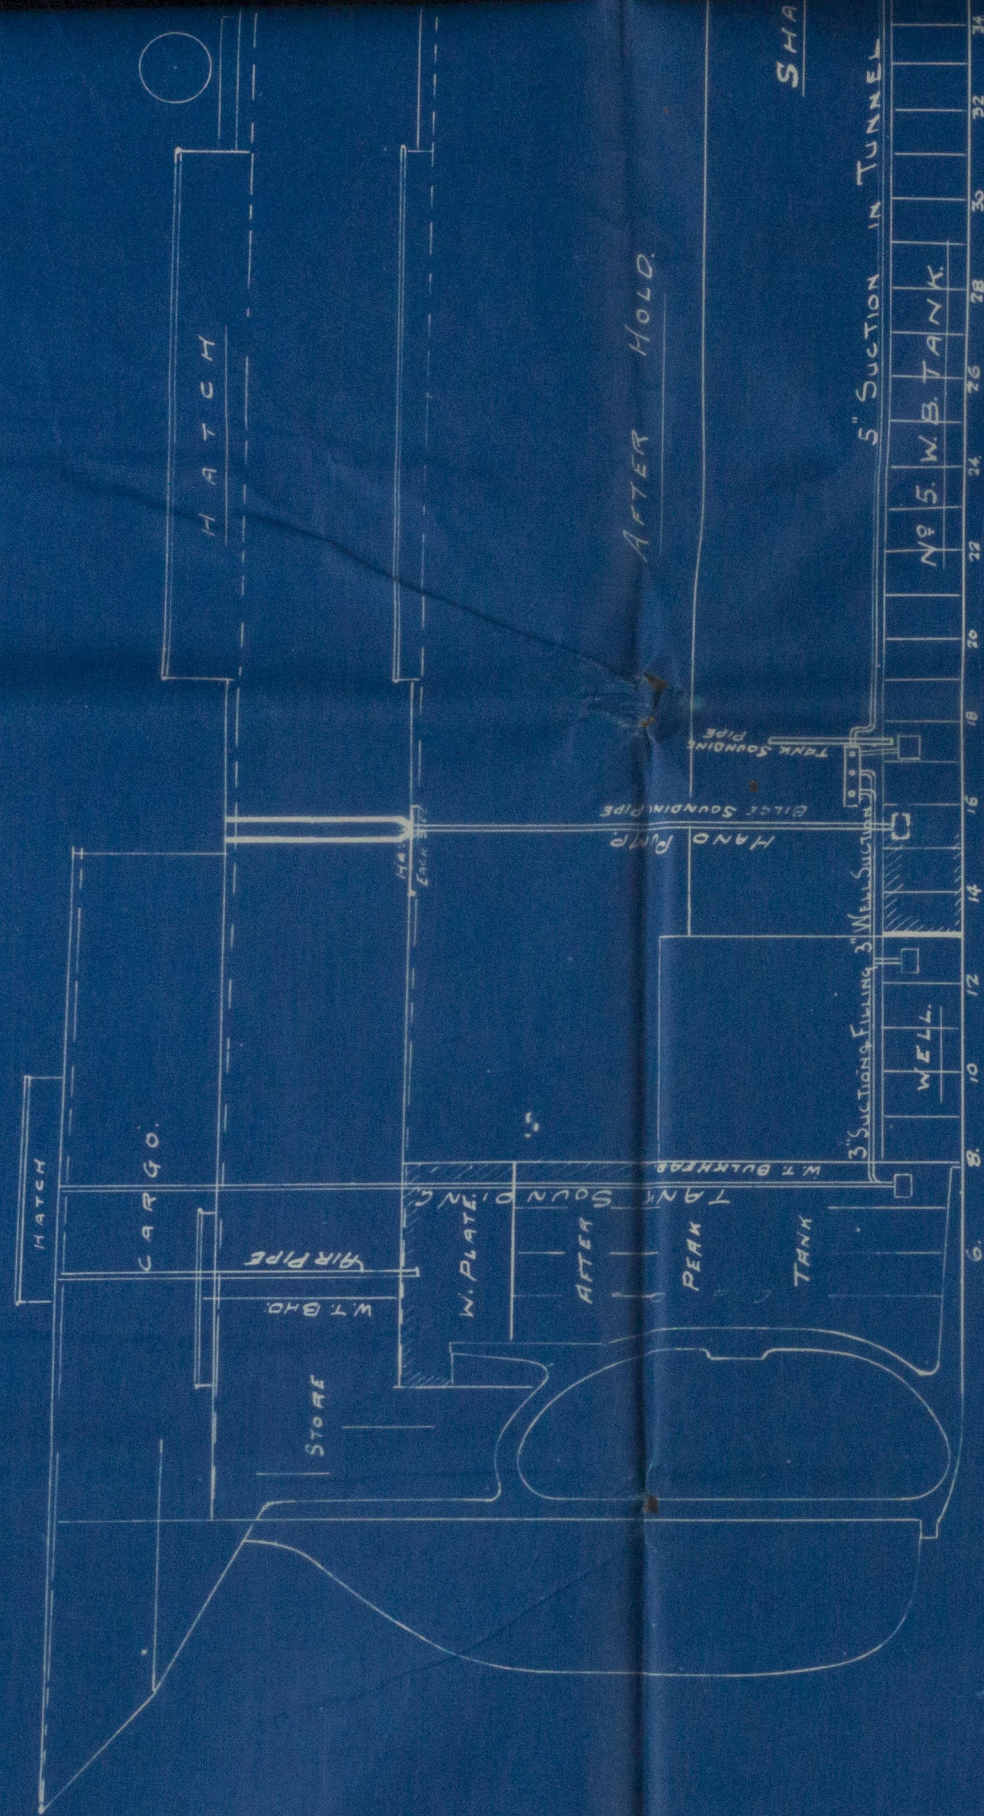


SHA



5" SUCTION IN TUNNEL

NO 5. W.B. TANK

AFTER HOLD.

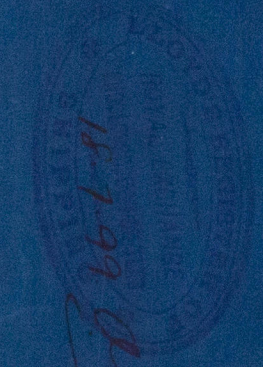

18.7.99

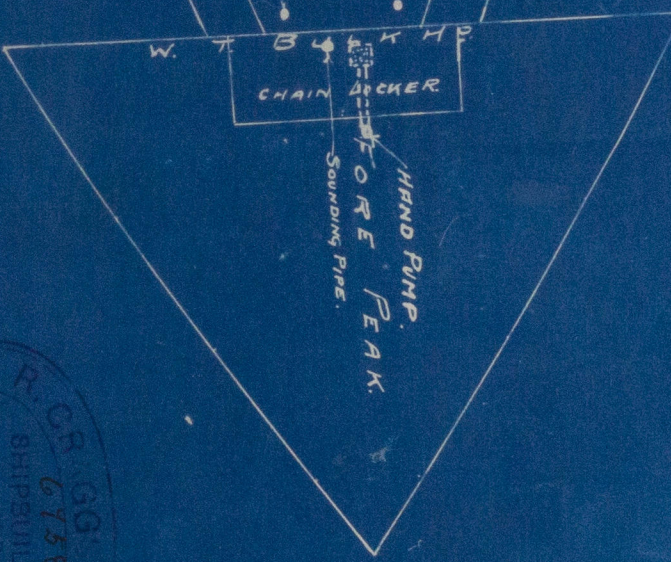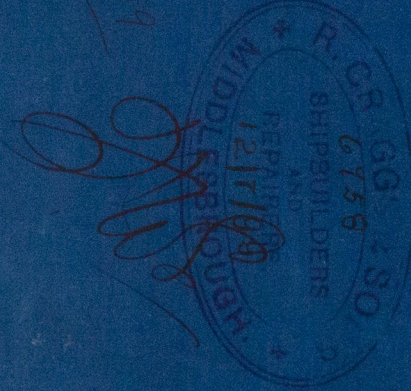

NO 1 W.B. TANK




R. Crapp & Sons.

No. 161.

Pumping Plan.

5/5 "Askehall"

M. db. Report No. 2838

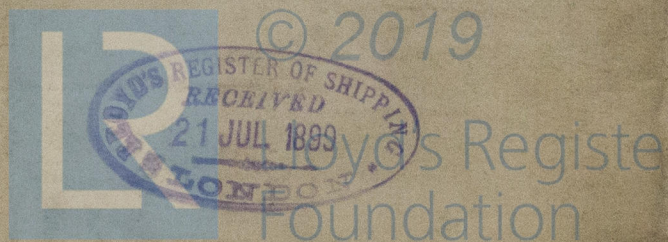

MDB765-0178 (V2)