

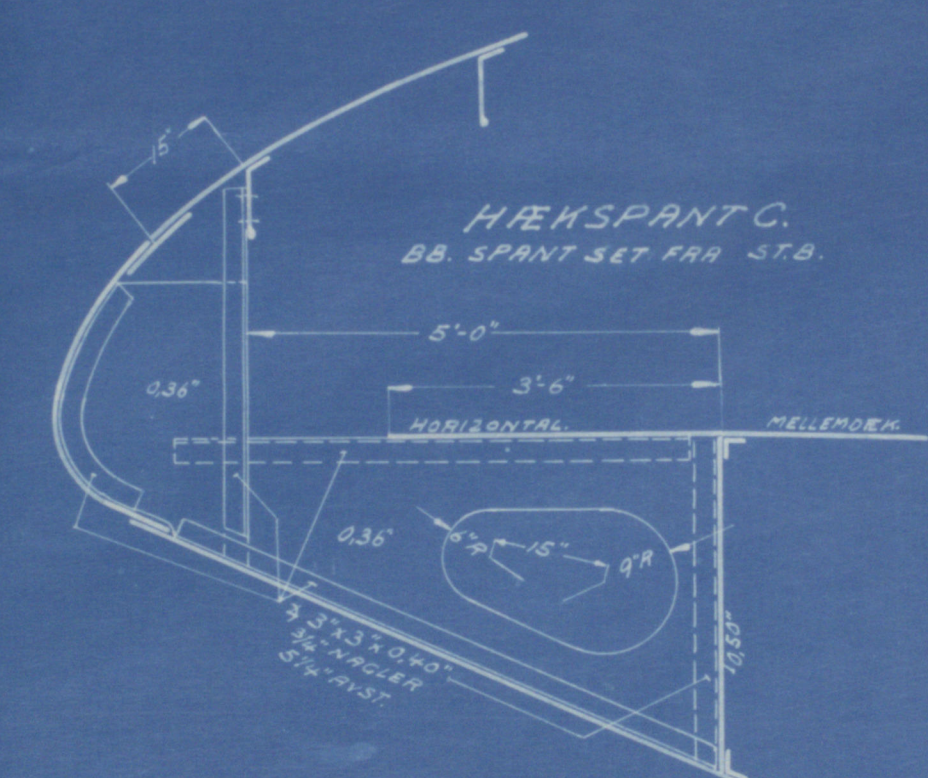
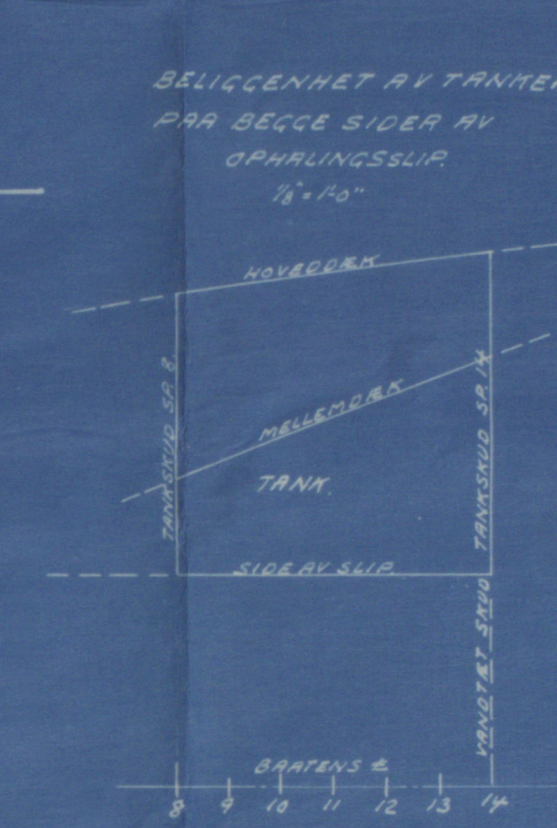
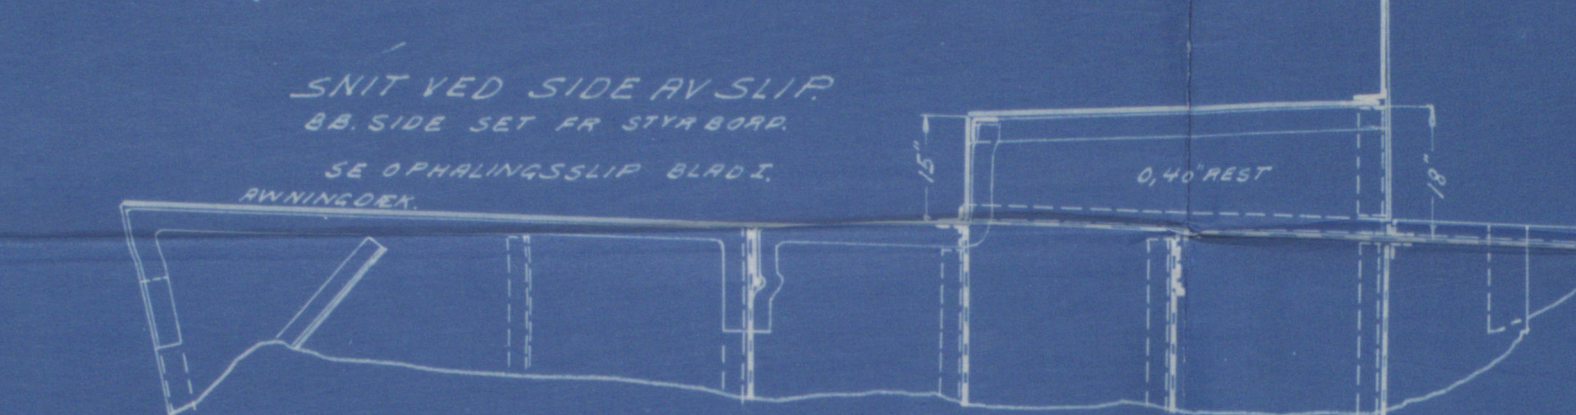
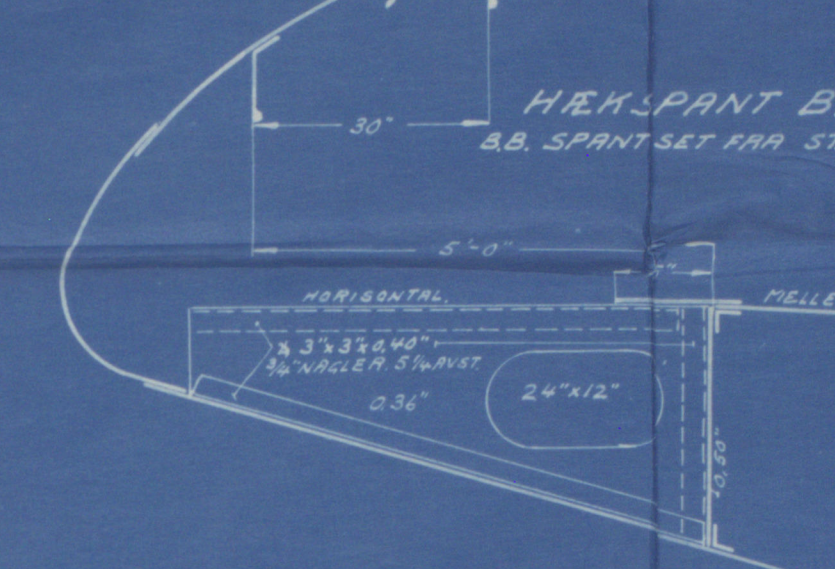
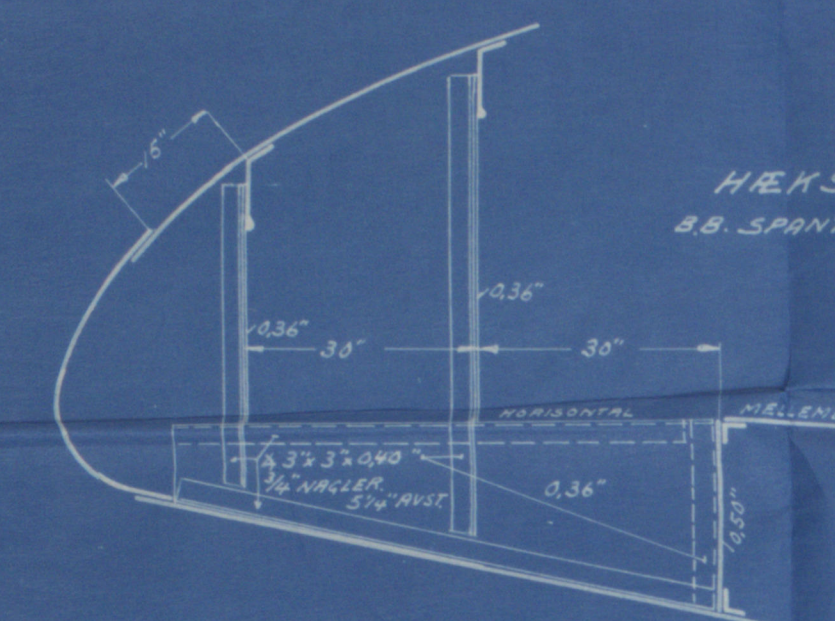
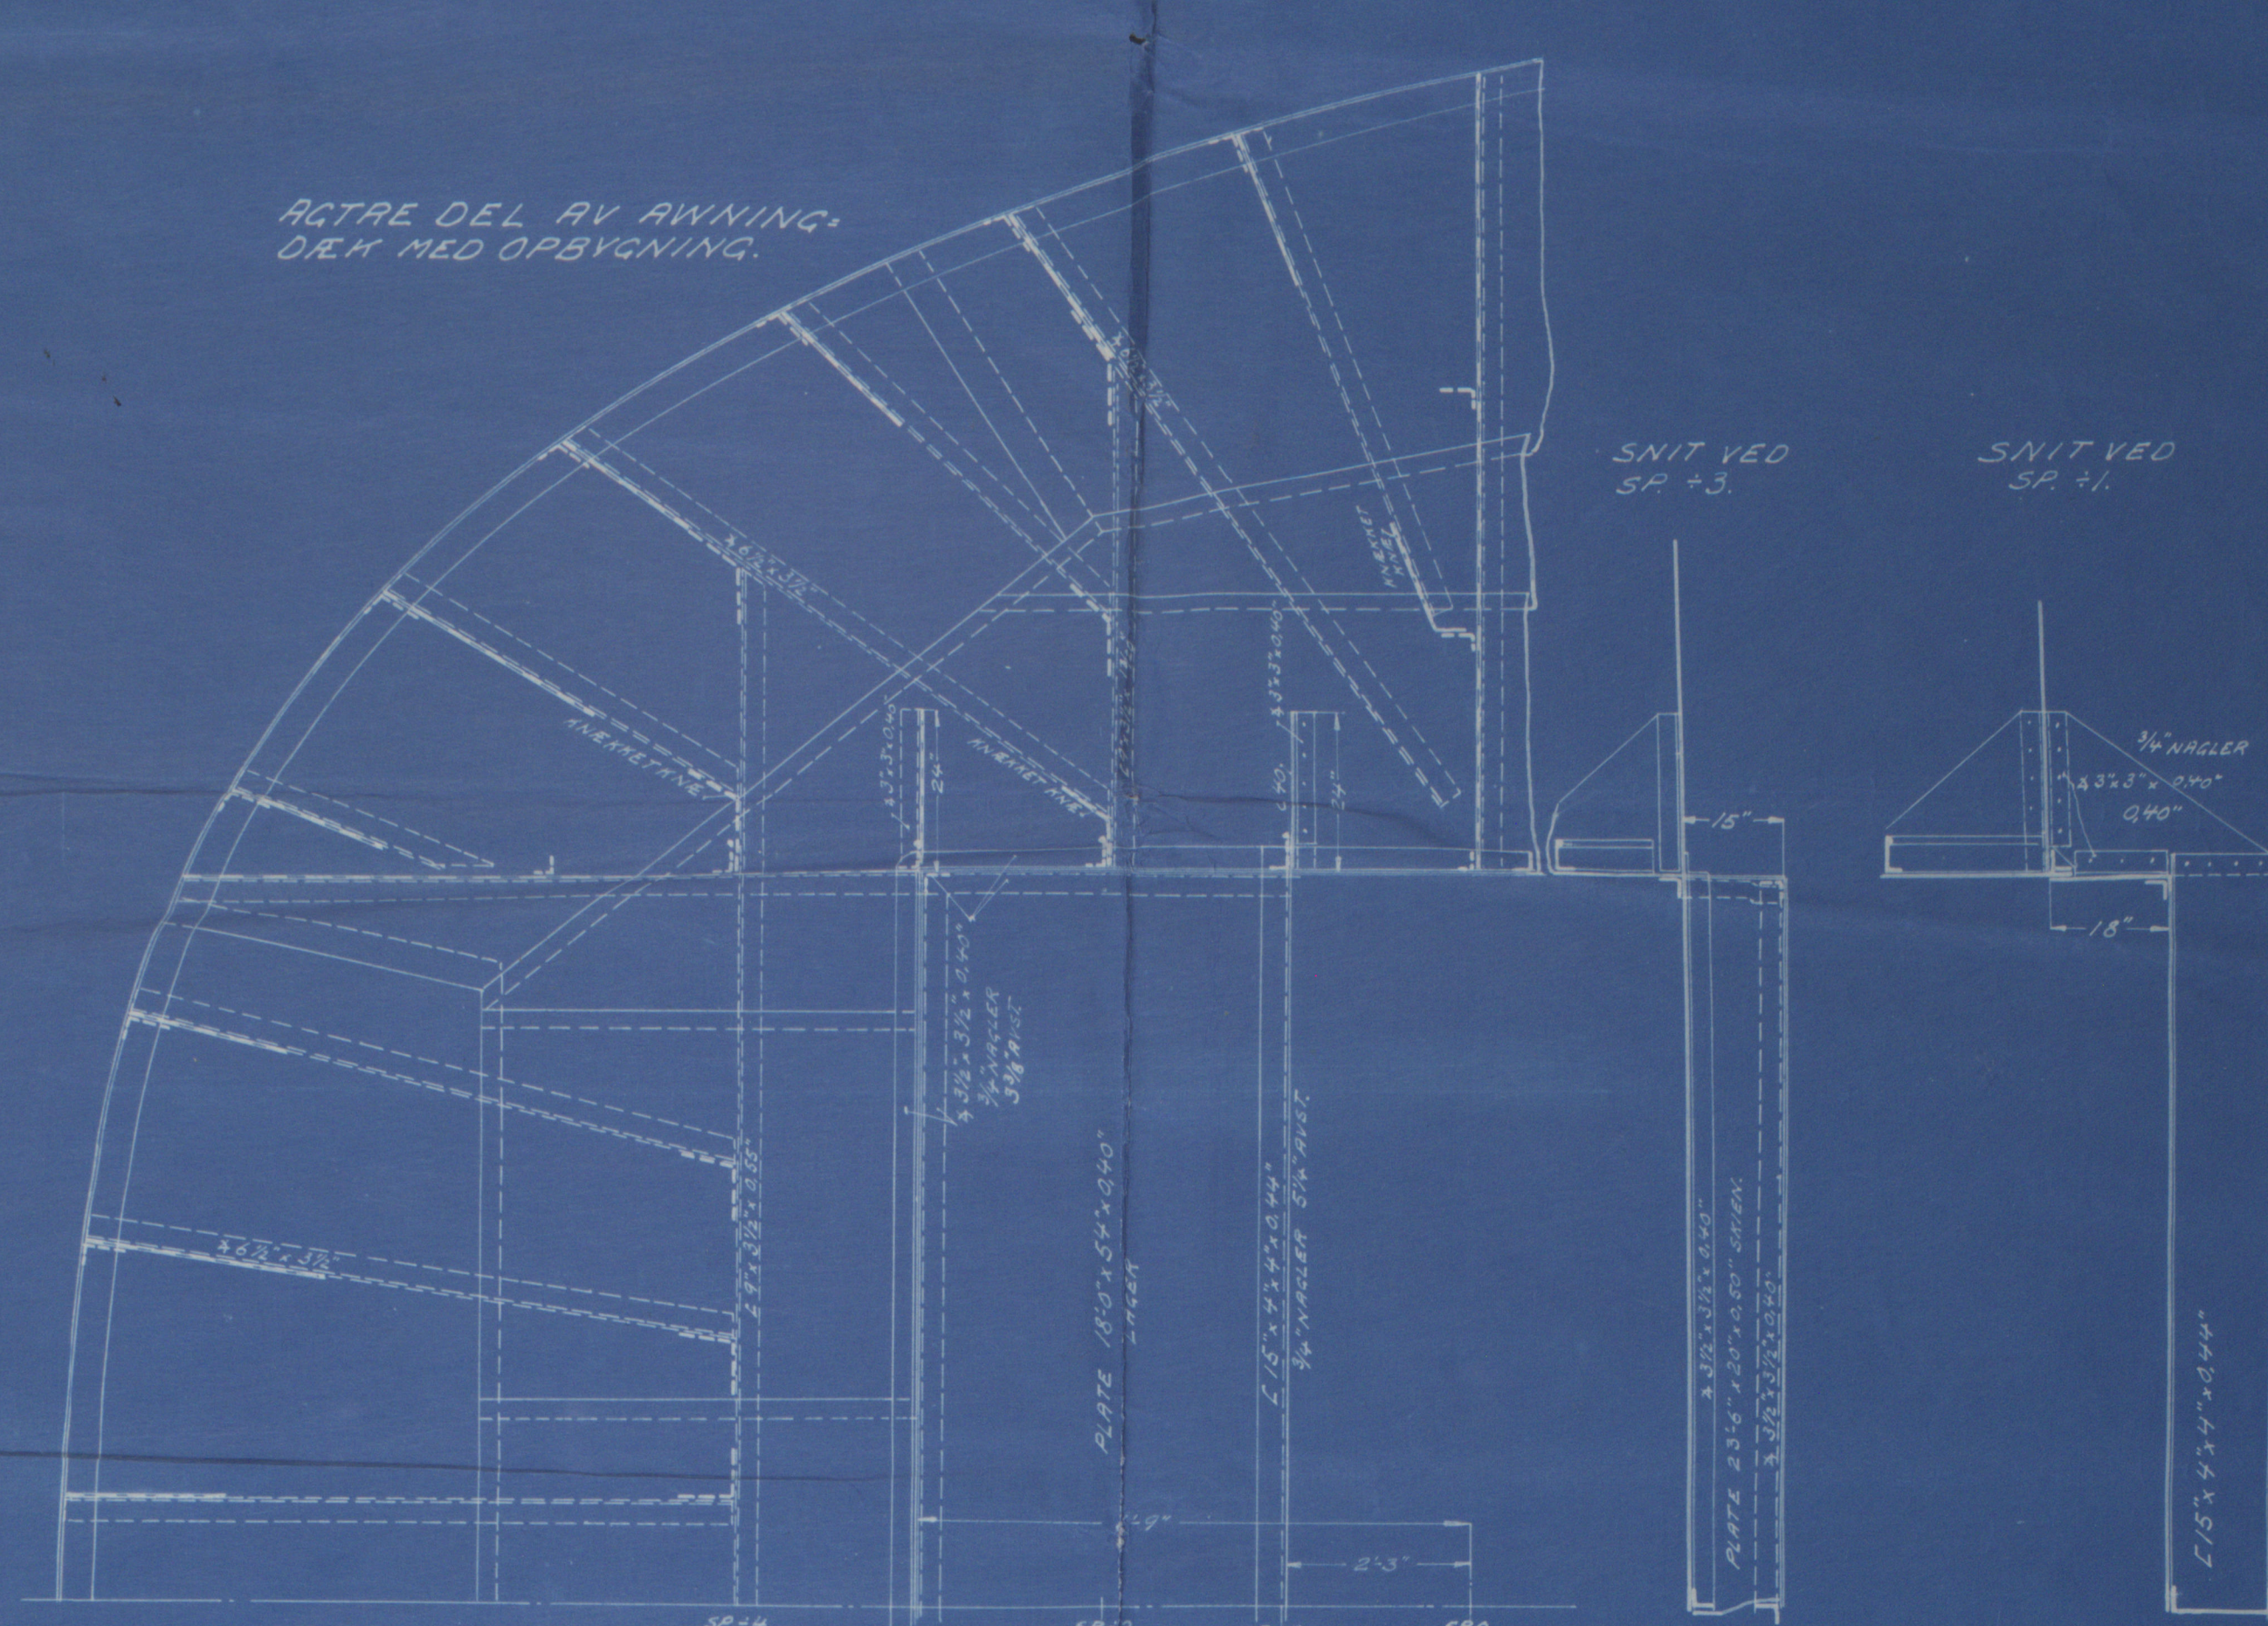


AGTRE DEL AV
HOVEDDEK SAMT
SLIPHEKSPANTER

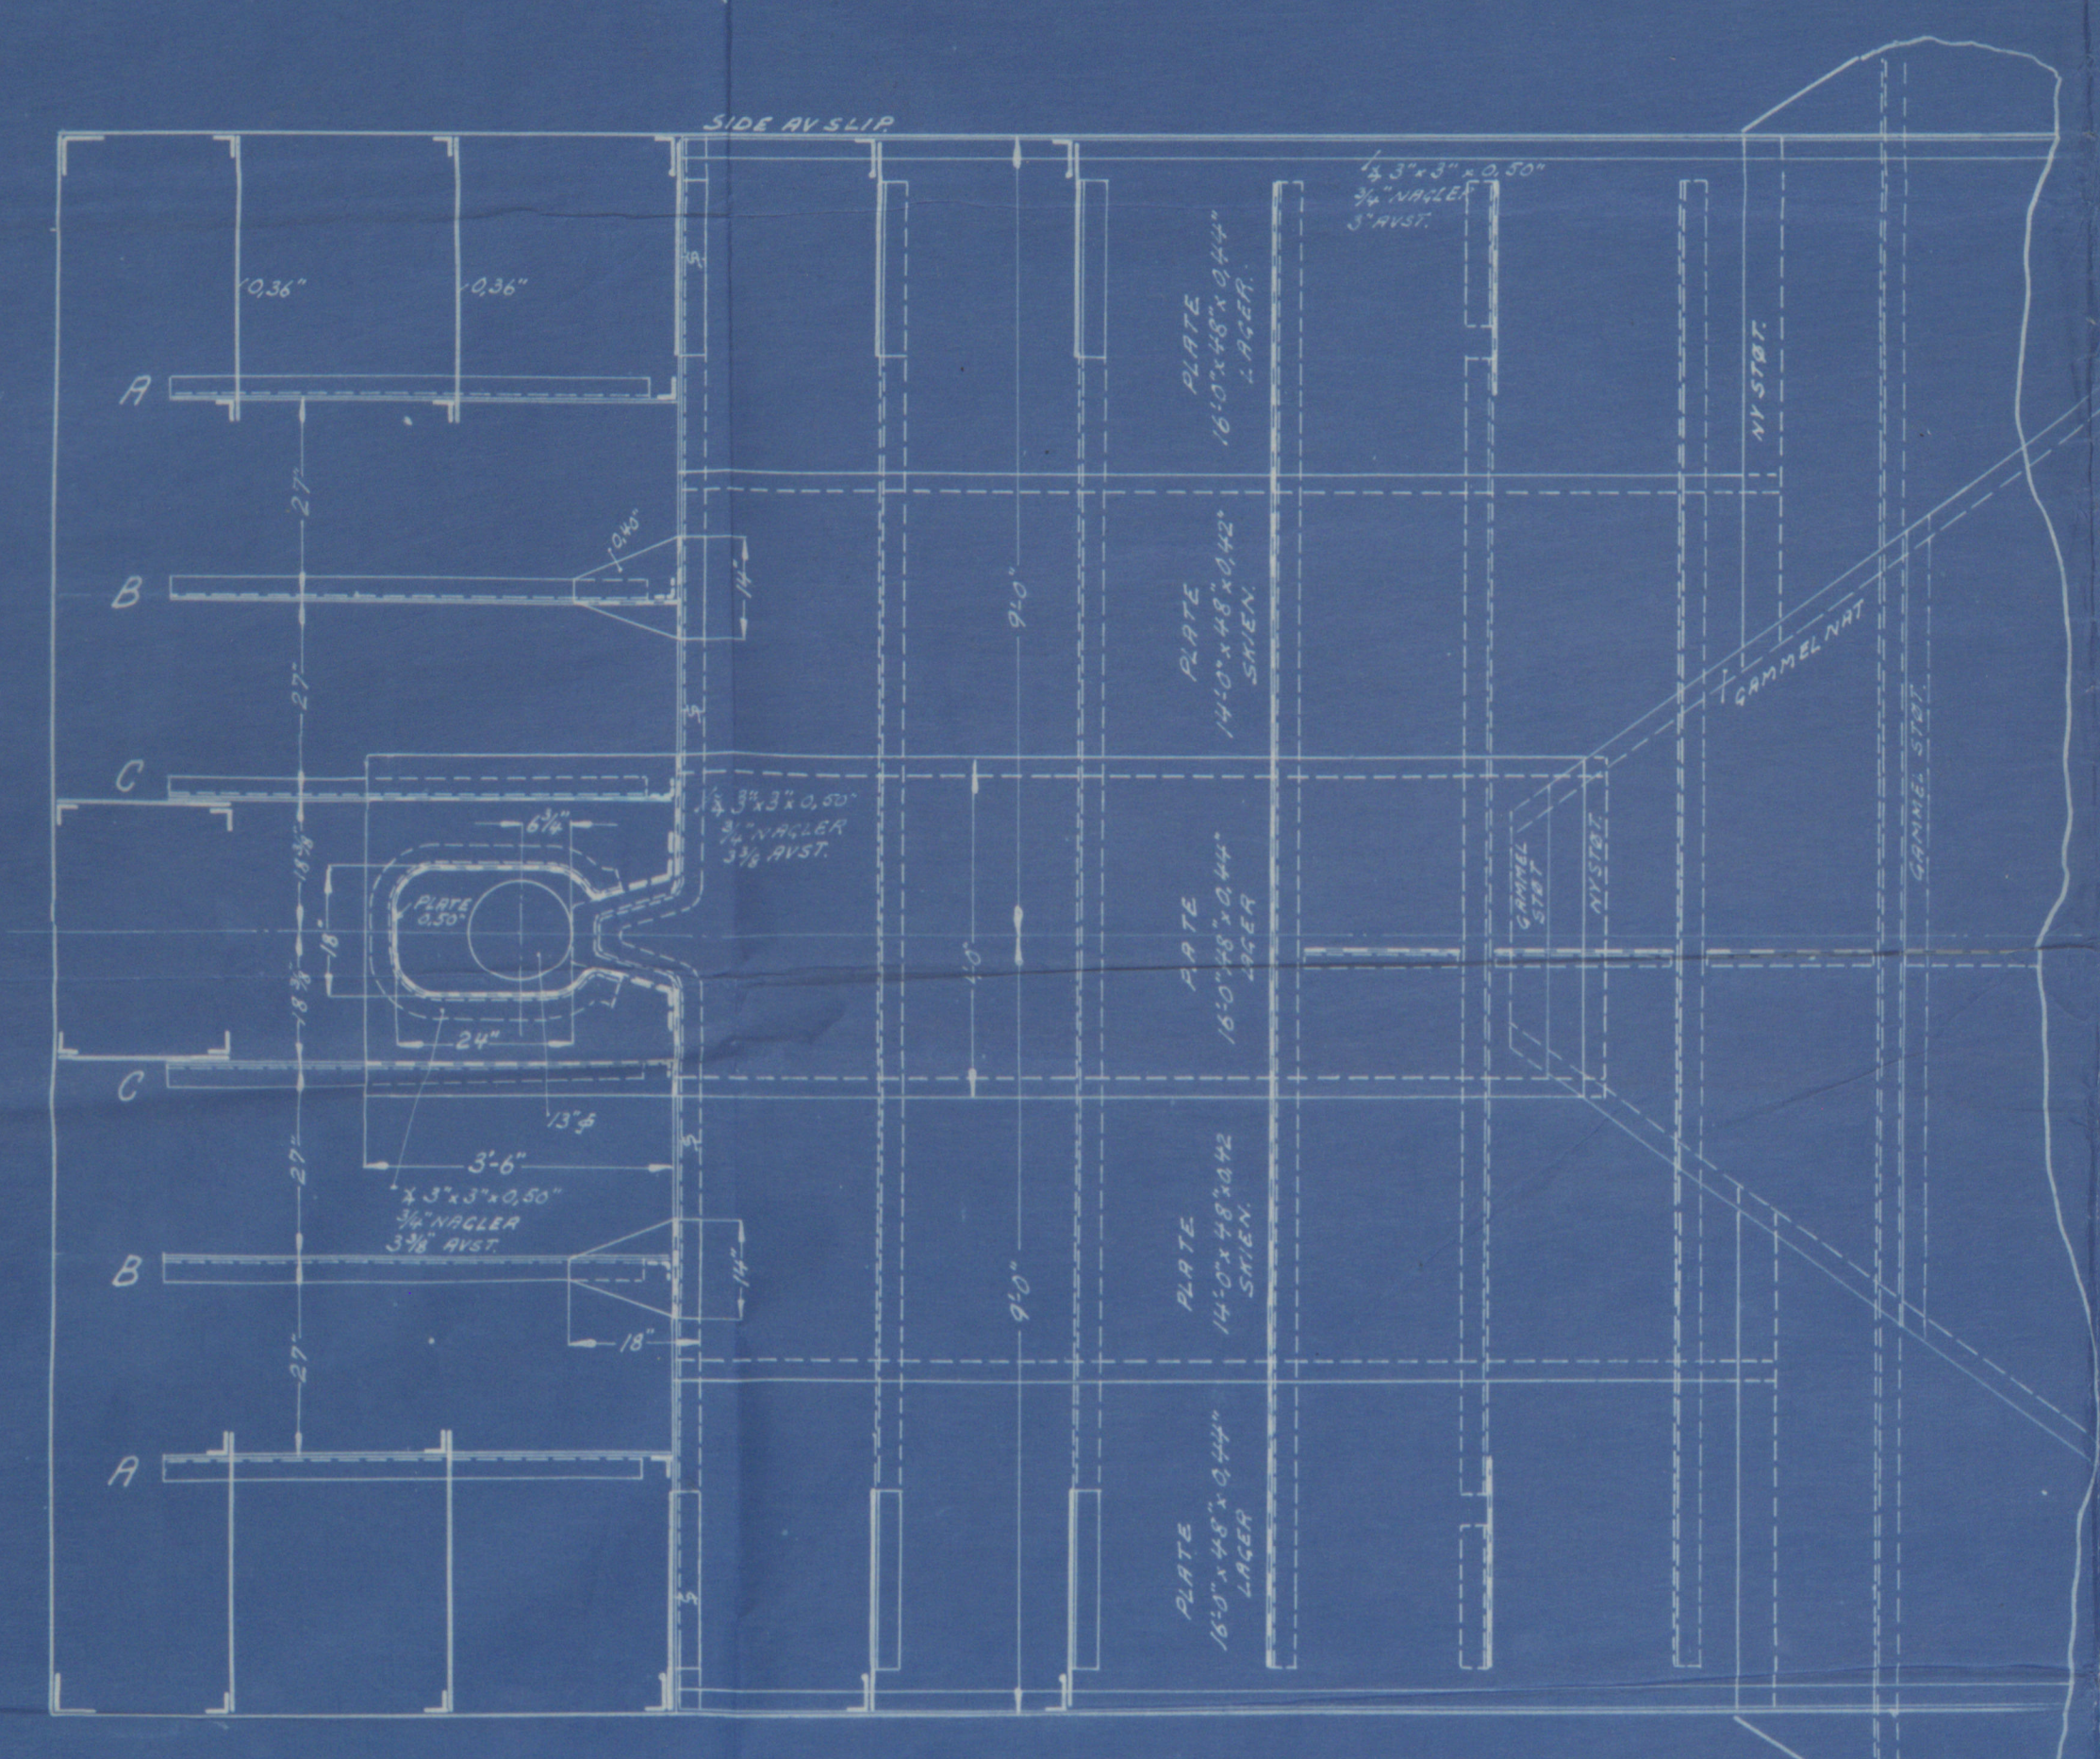

SE OPHALINGSSLIP BLAD I.

M. N. T. NIELSEN-ALONSO
EX. POLCEVERA.
OPHALINGSSLIP
BLAD II.
SKALA 1/2"=1'-0"
% FRAMMES MEM. VERKSTED
FRAMMES PR. SANDEROD, NORWAY.
SKAPT AV: DATUM 5. MARS 1926
TEKNET AV: AV. TRACED AV: AV.
TEKNEHET: APPRØBERT AV:
ORDRE NR.

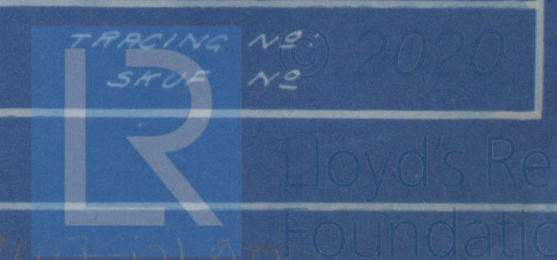

Arrangements apr

W107-0190



© 2020

Lloyd's Register
Foundation