

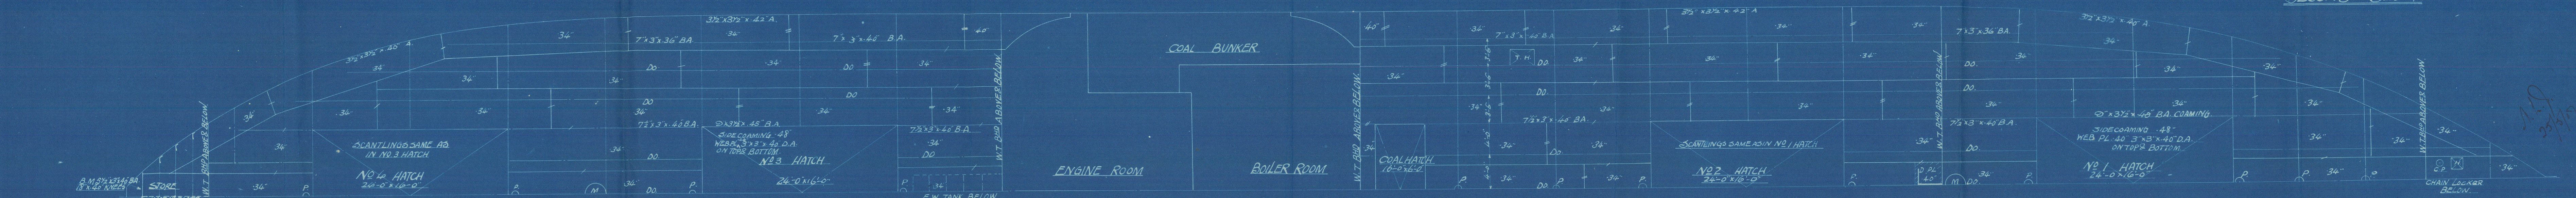
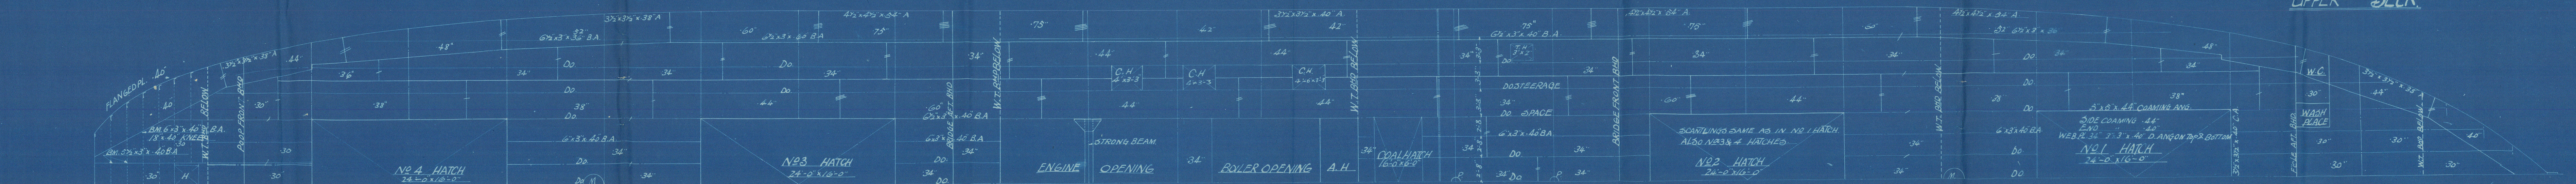
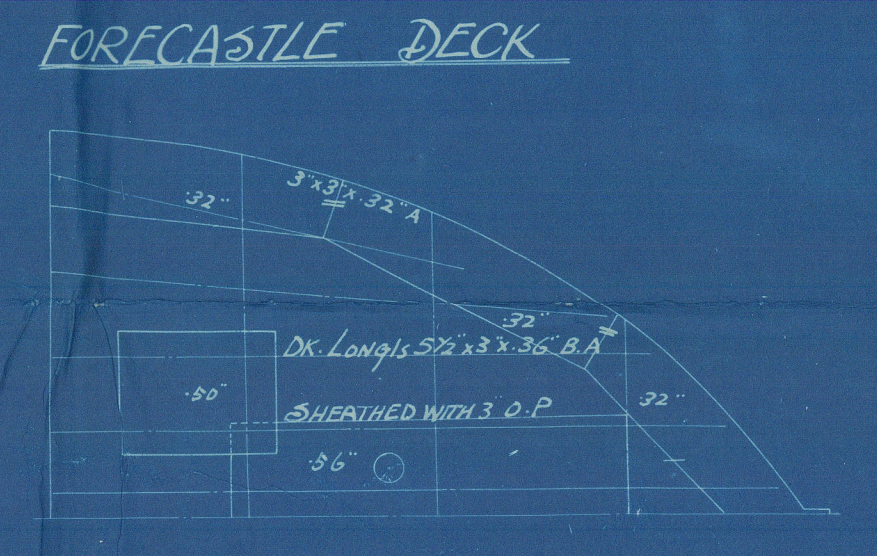
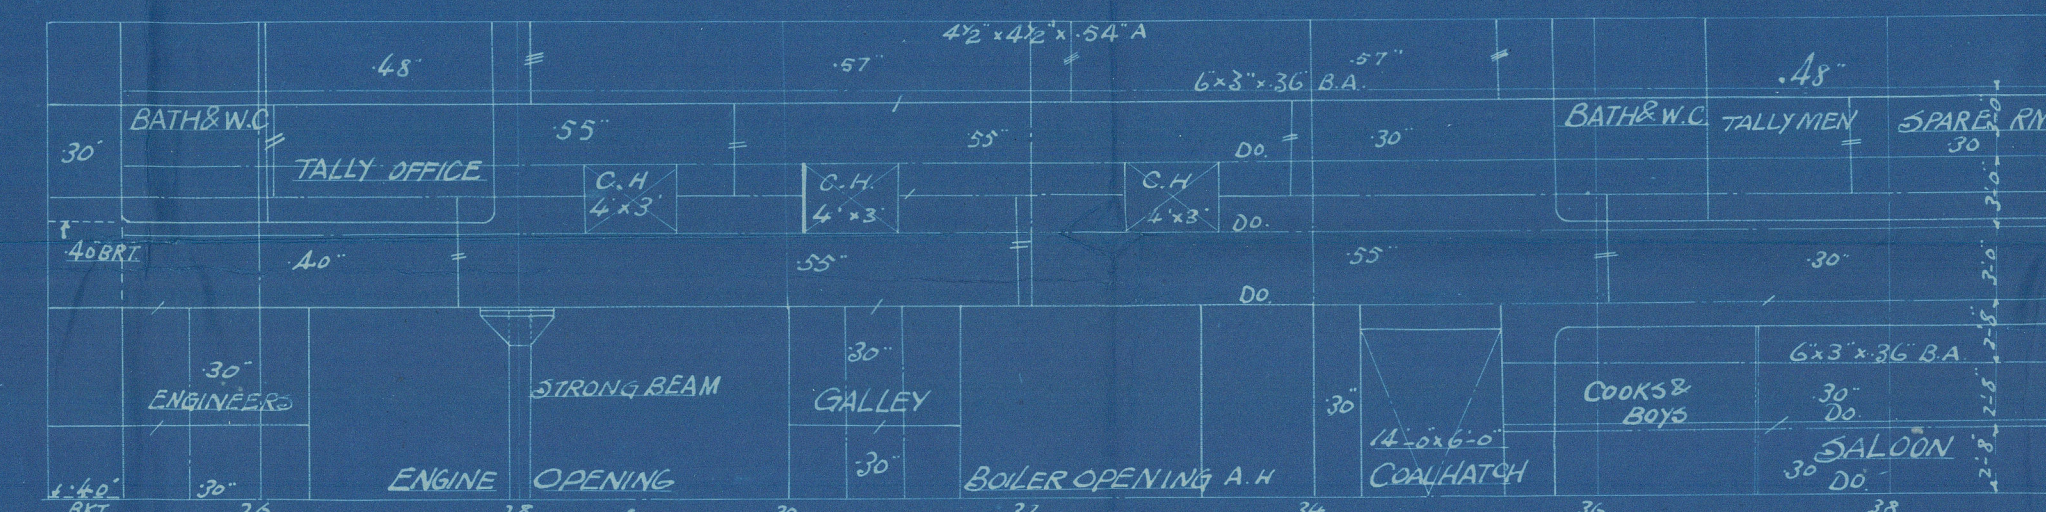


N<sup>o</sup> 903 S.S. SEKKOW MARU  
STRUCTURAL ARRANGEMENT  
SCALE 1/8 IN TO ONE FT

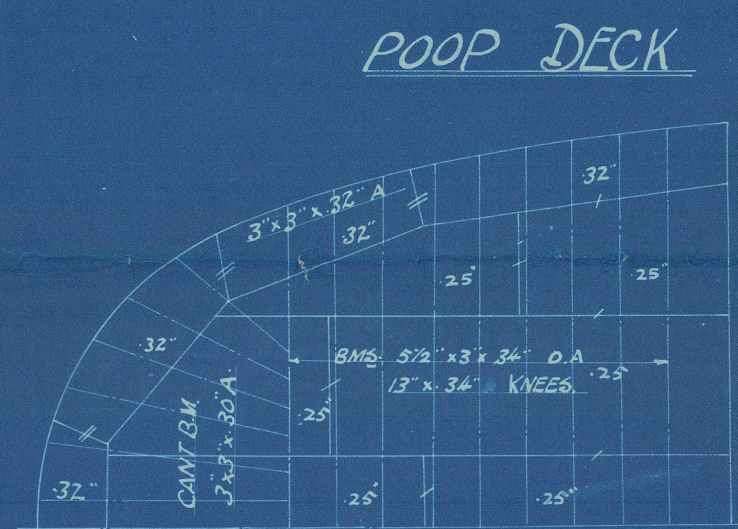

11-11-17  
30/11/17

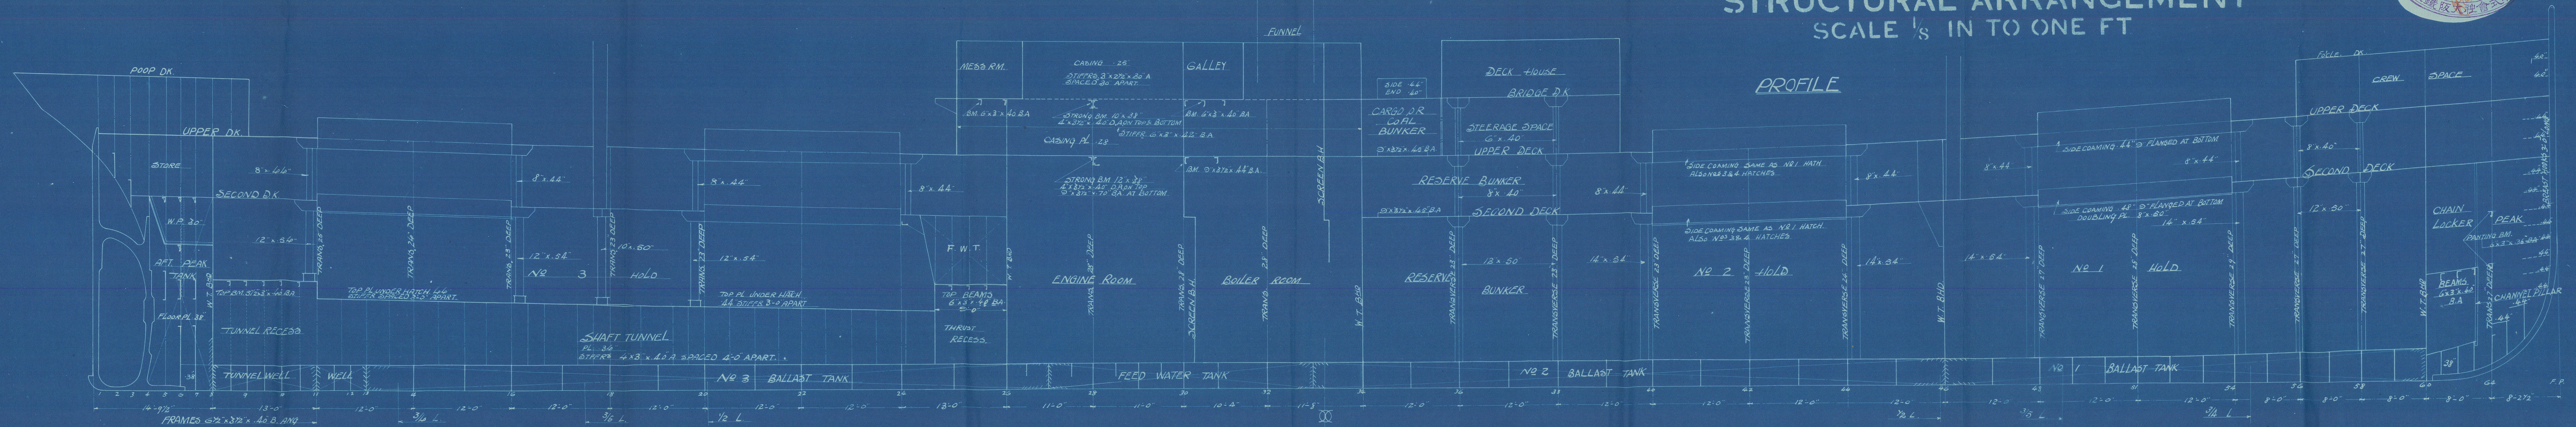

S/S SeRRaw Marn

O.I. W.R. No 903 S/S

10th Rpt. No 2024

Murphy Jackson

Office of Construction Plan

REMAIN



W1327-0135

© 2021

Lloyd's Register  
Foundation