



S.S. "Siggie & Annie" Hull No. 5559

L.H. Hall
6/8/84.


IRON BOILER
LIZZIE & ANNIE
S.S. BOSTON

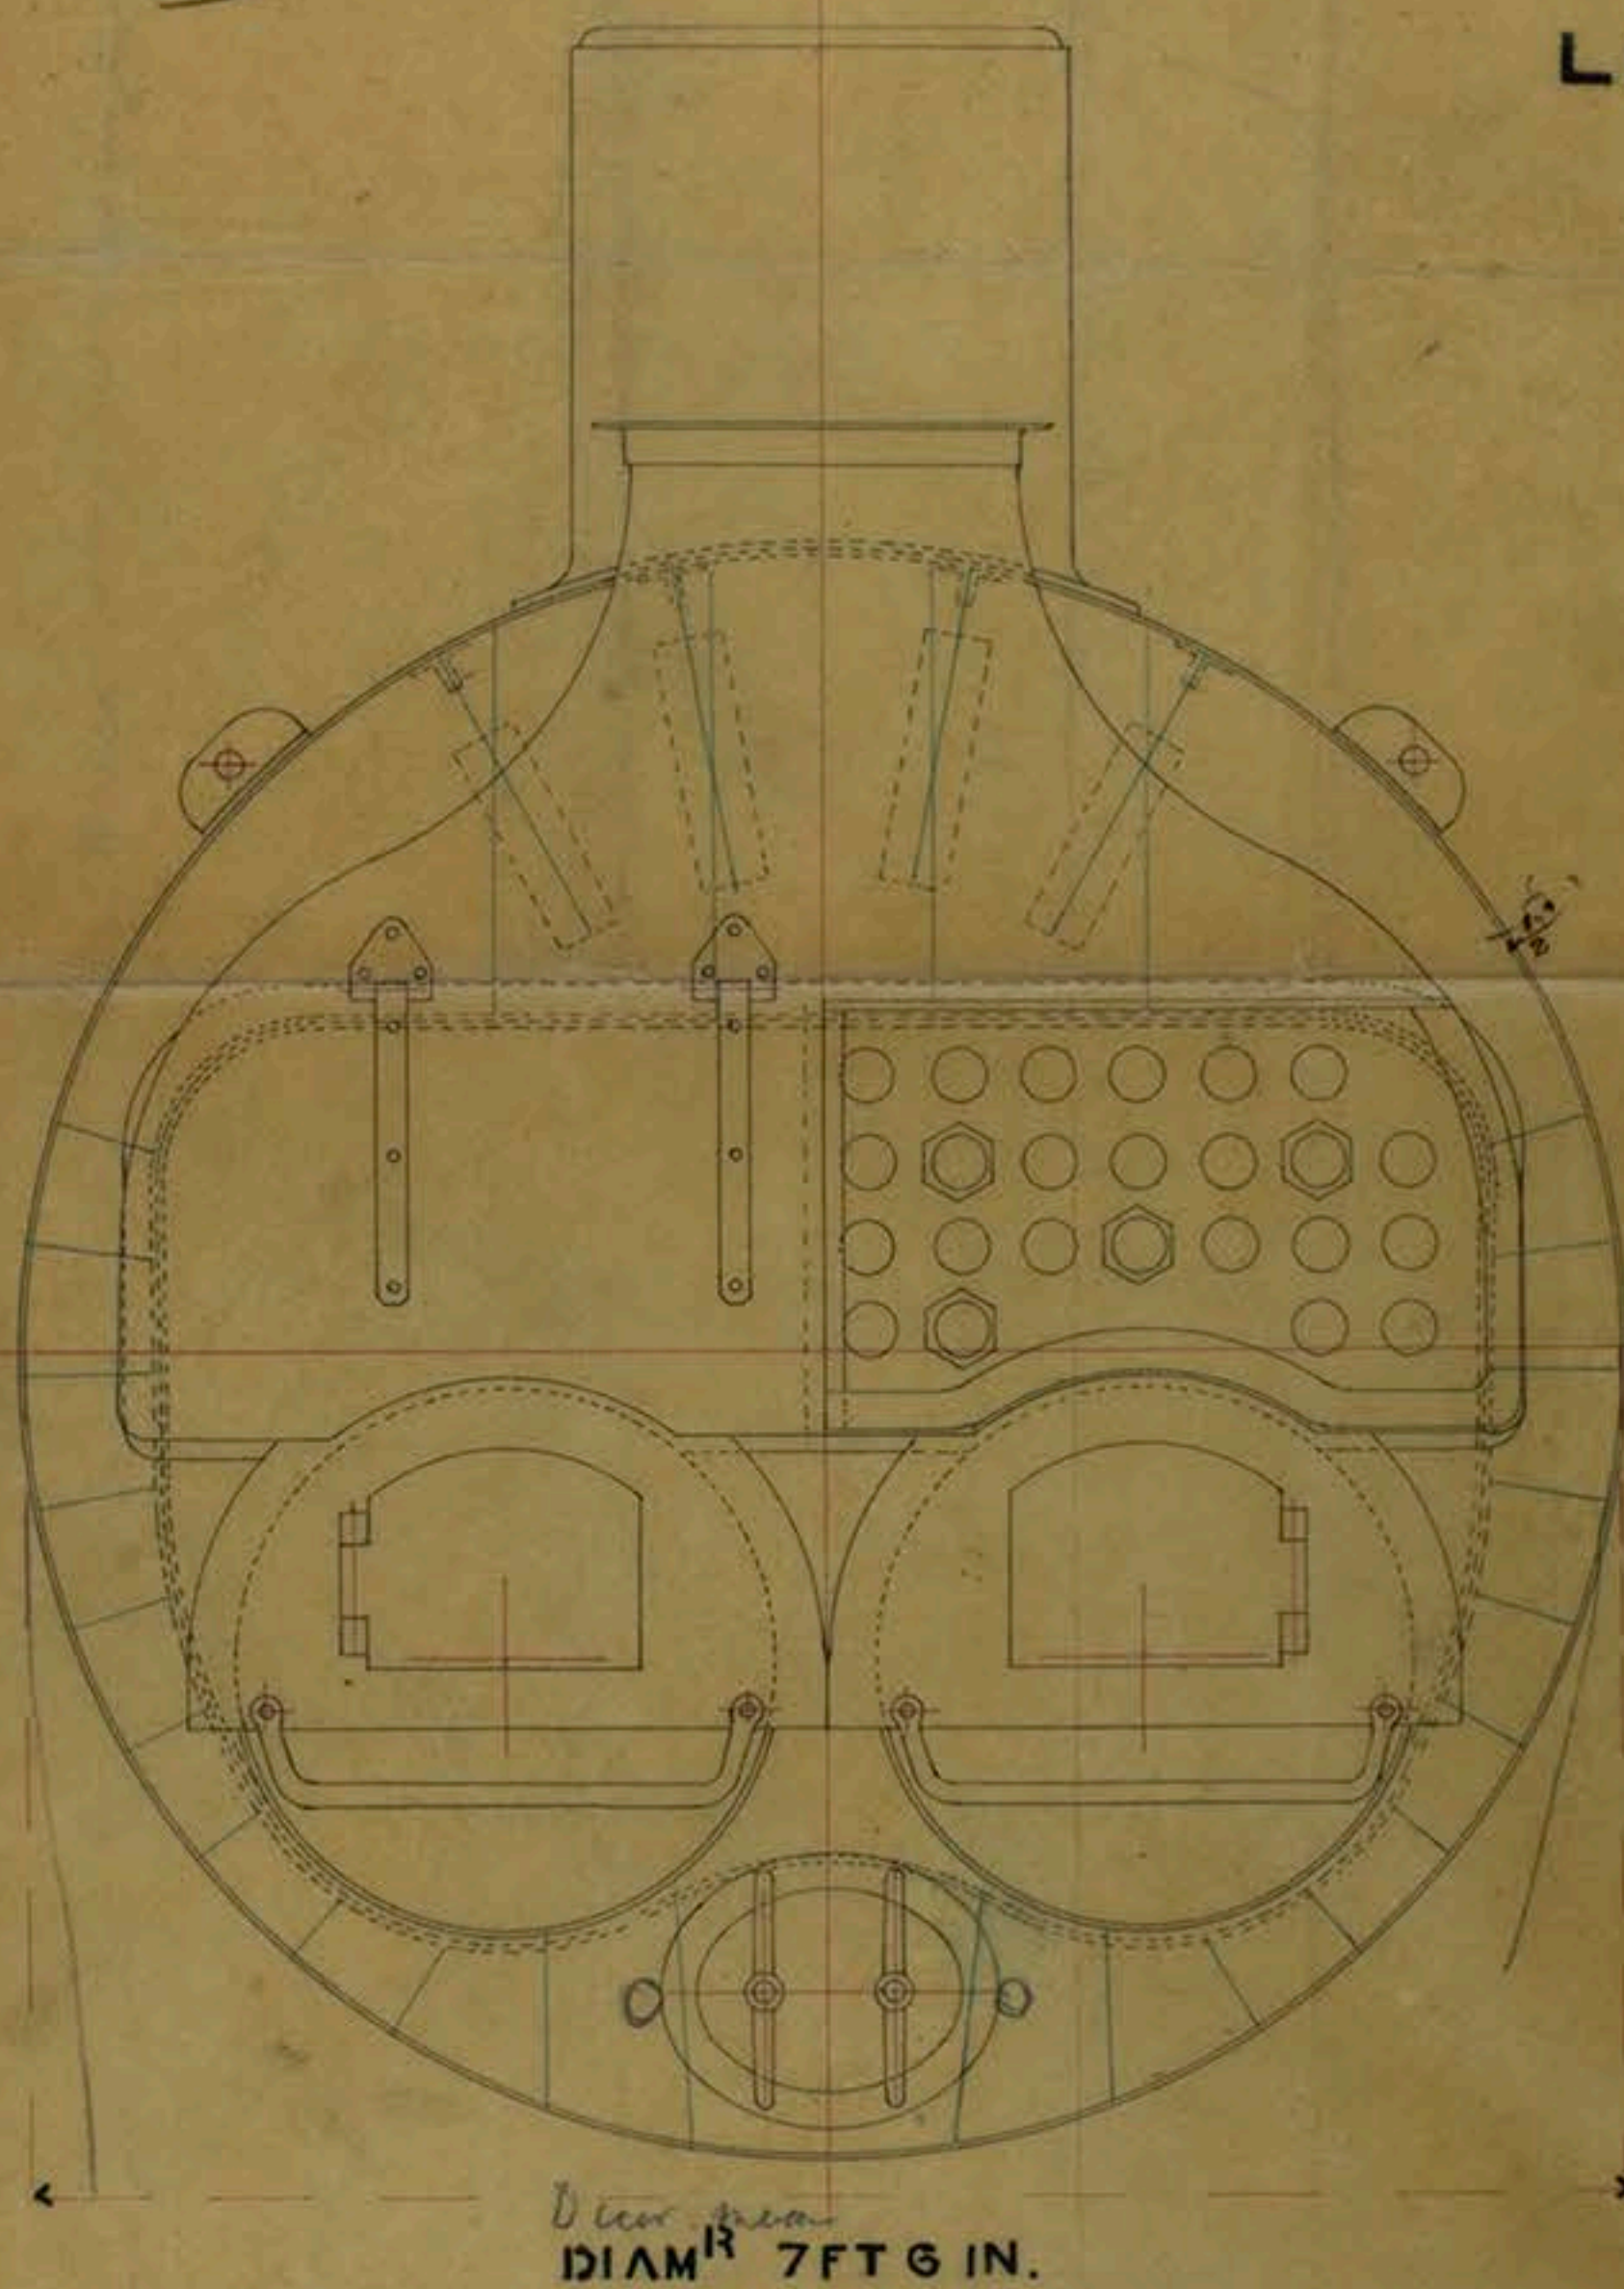

FRONT ELEVATION

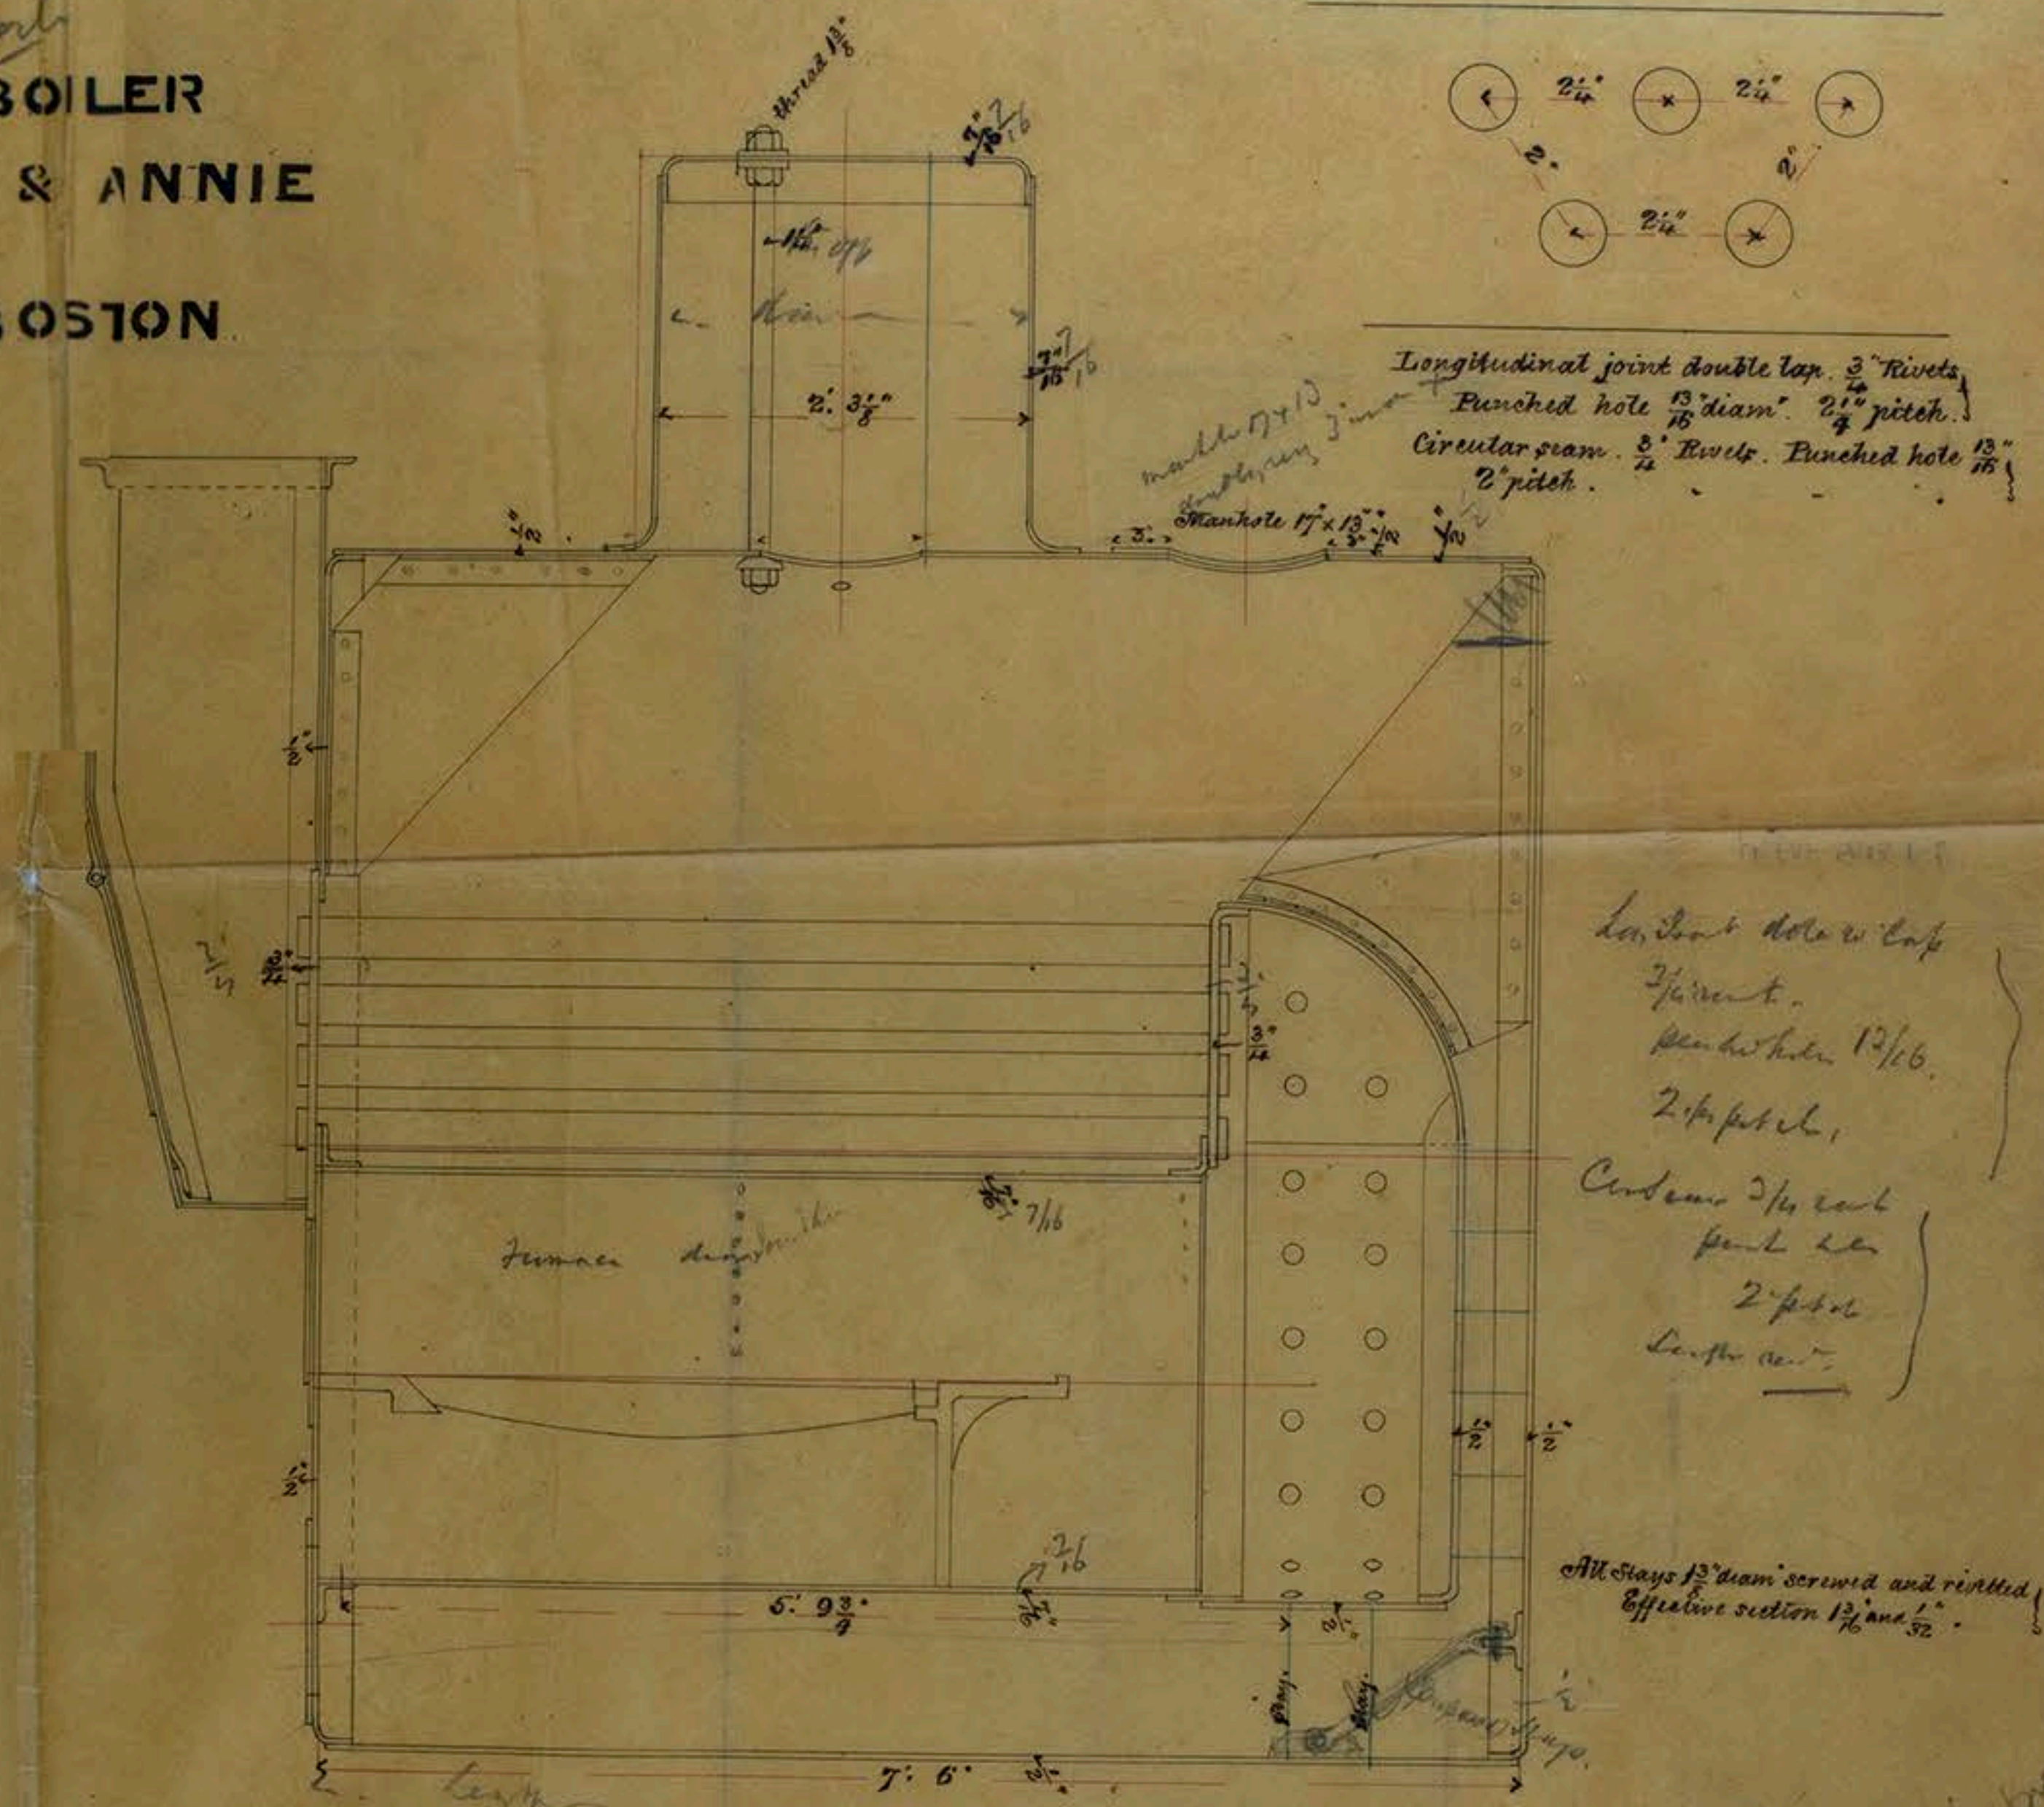


LONGITUDINAL SECTION

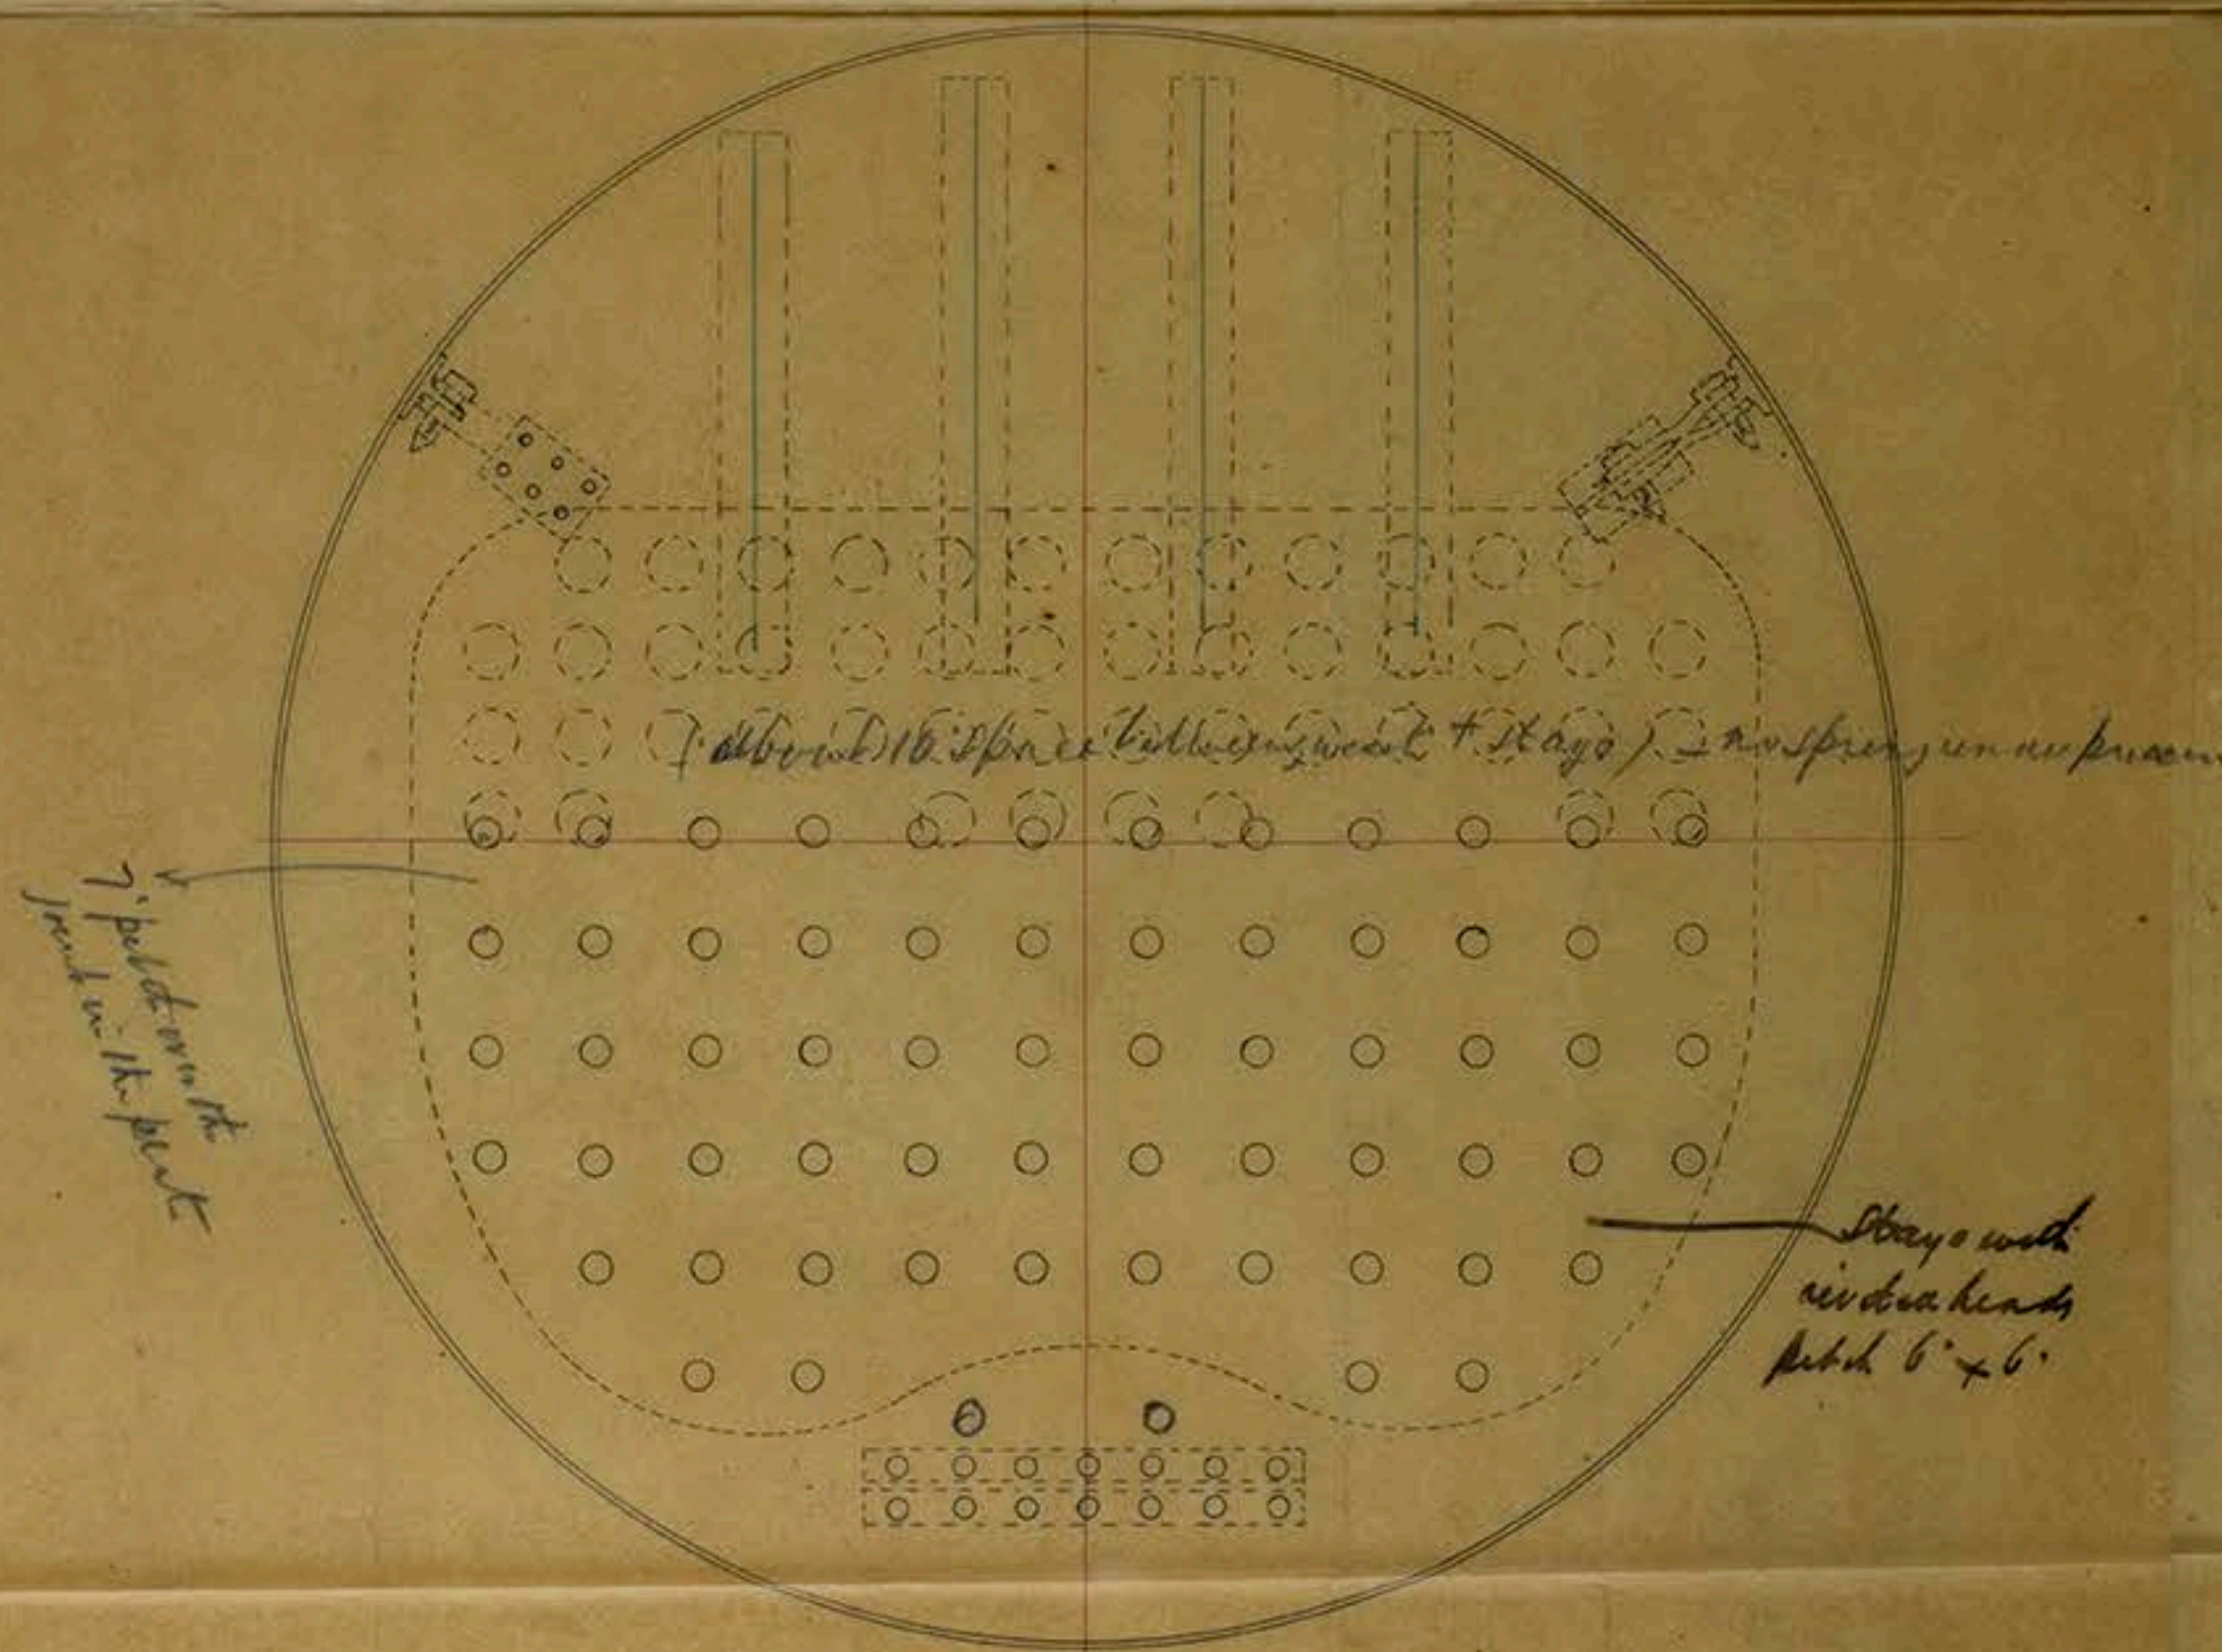

SCALE 1 INCH TO A FOOT

BACK ELEVATION

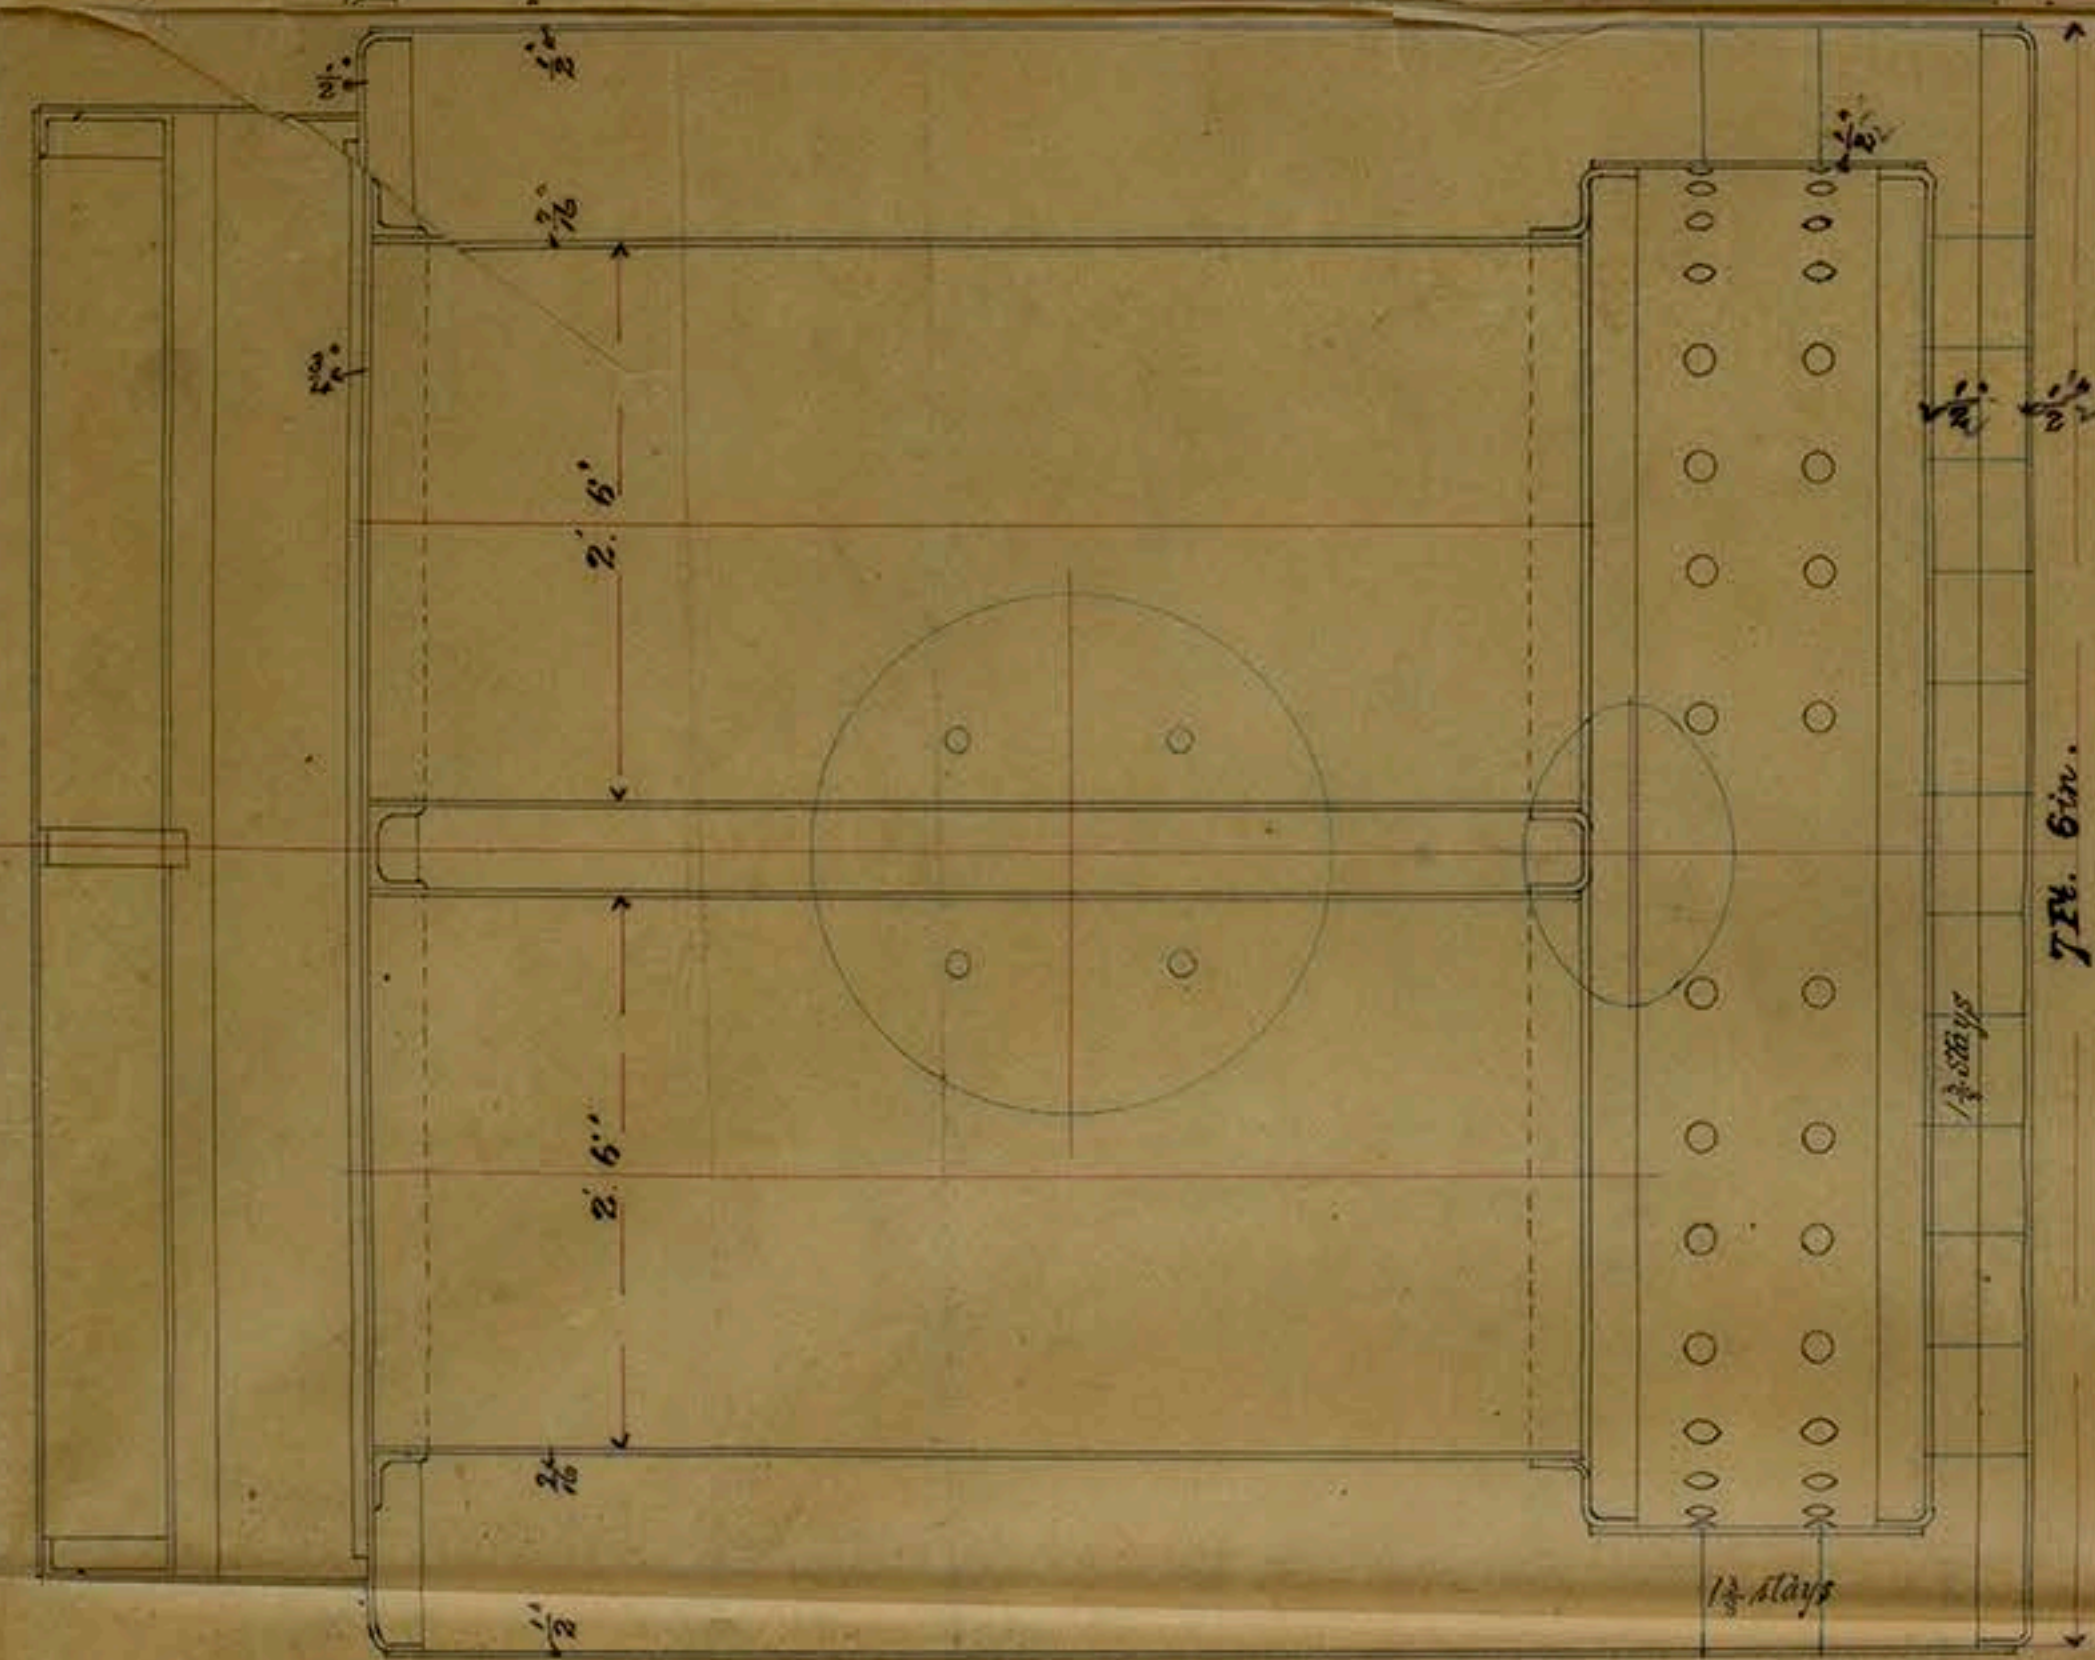

PLAN