


R. H. Hall
6/8/84

S. S. "Sikhil & Annil" Hull Rep^t No: 5559.

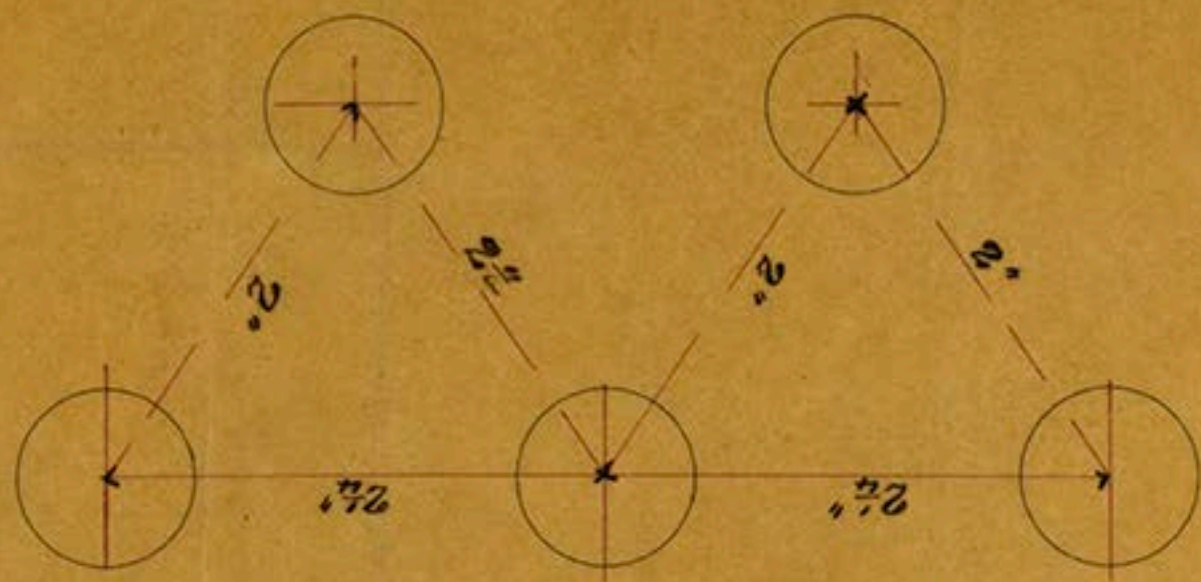

Longitudinal joint double lap. $\frac{3}{4}$ " Rivets. Punched hole $\frac{13}{16}$ " $2\frac{1}{4}$ " pitch.

FULL SIZE



© 2018
Lloyd's Register
Foundation