

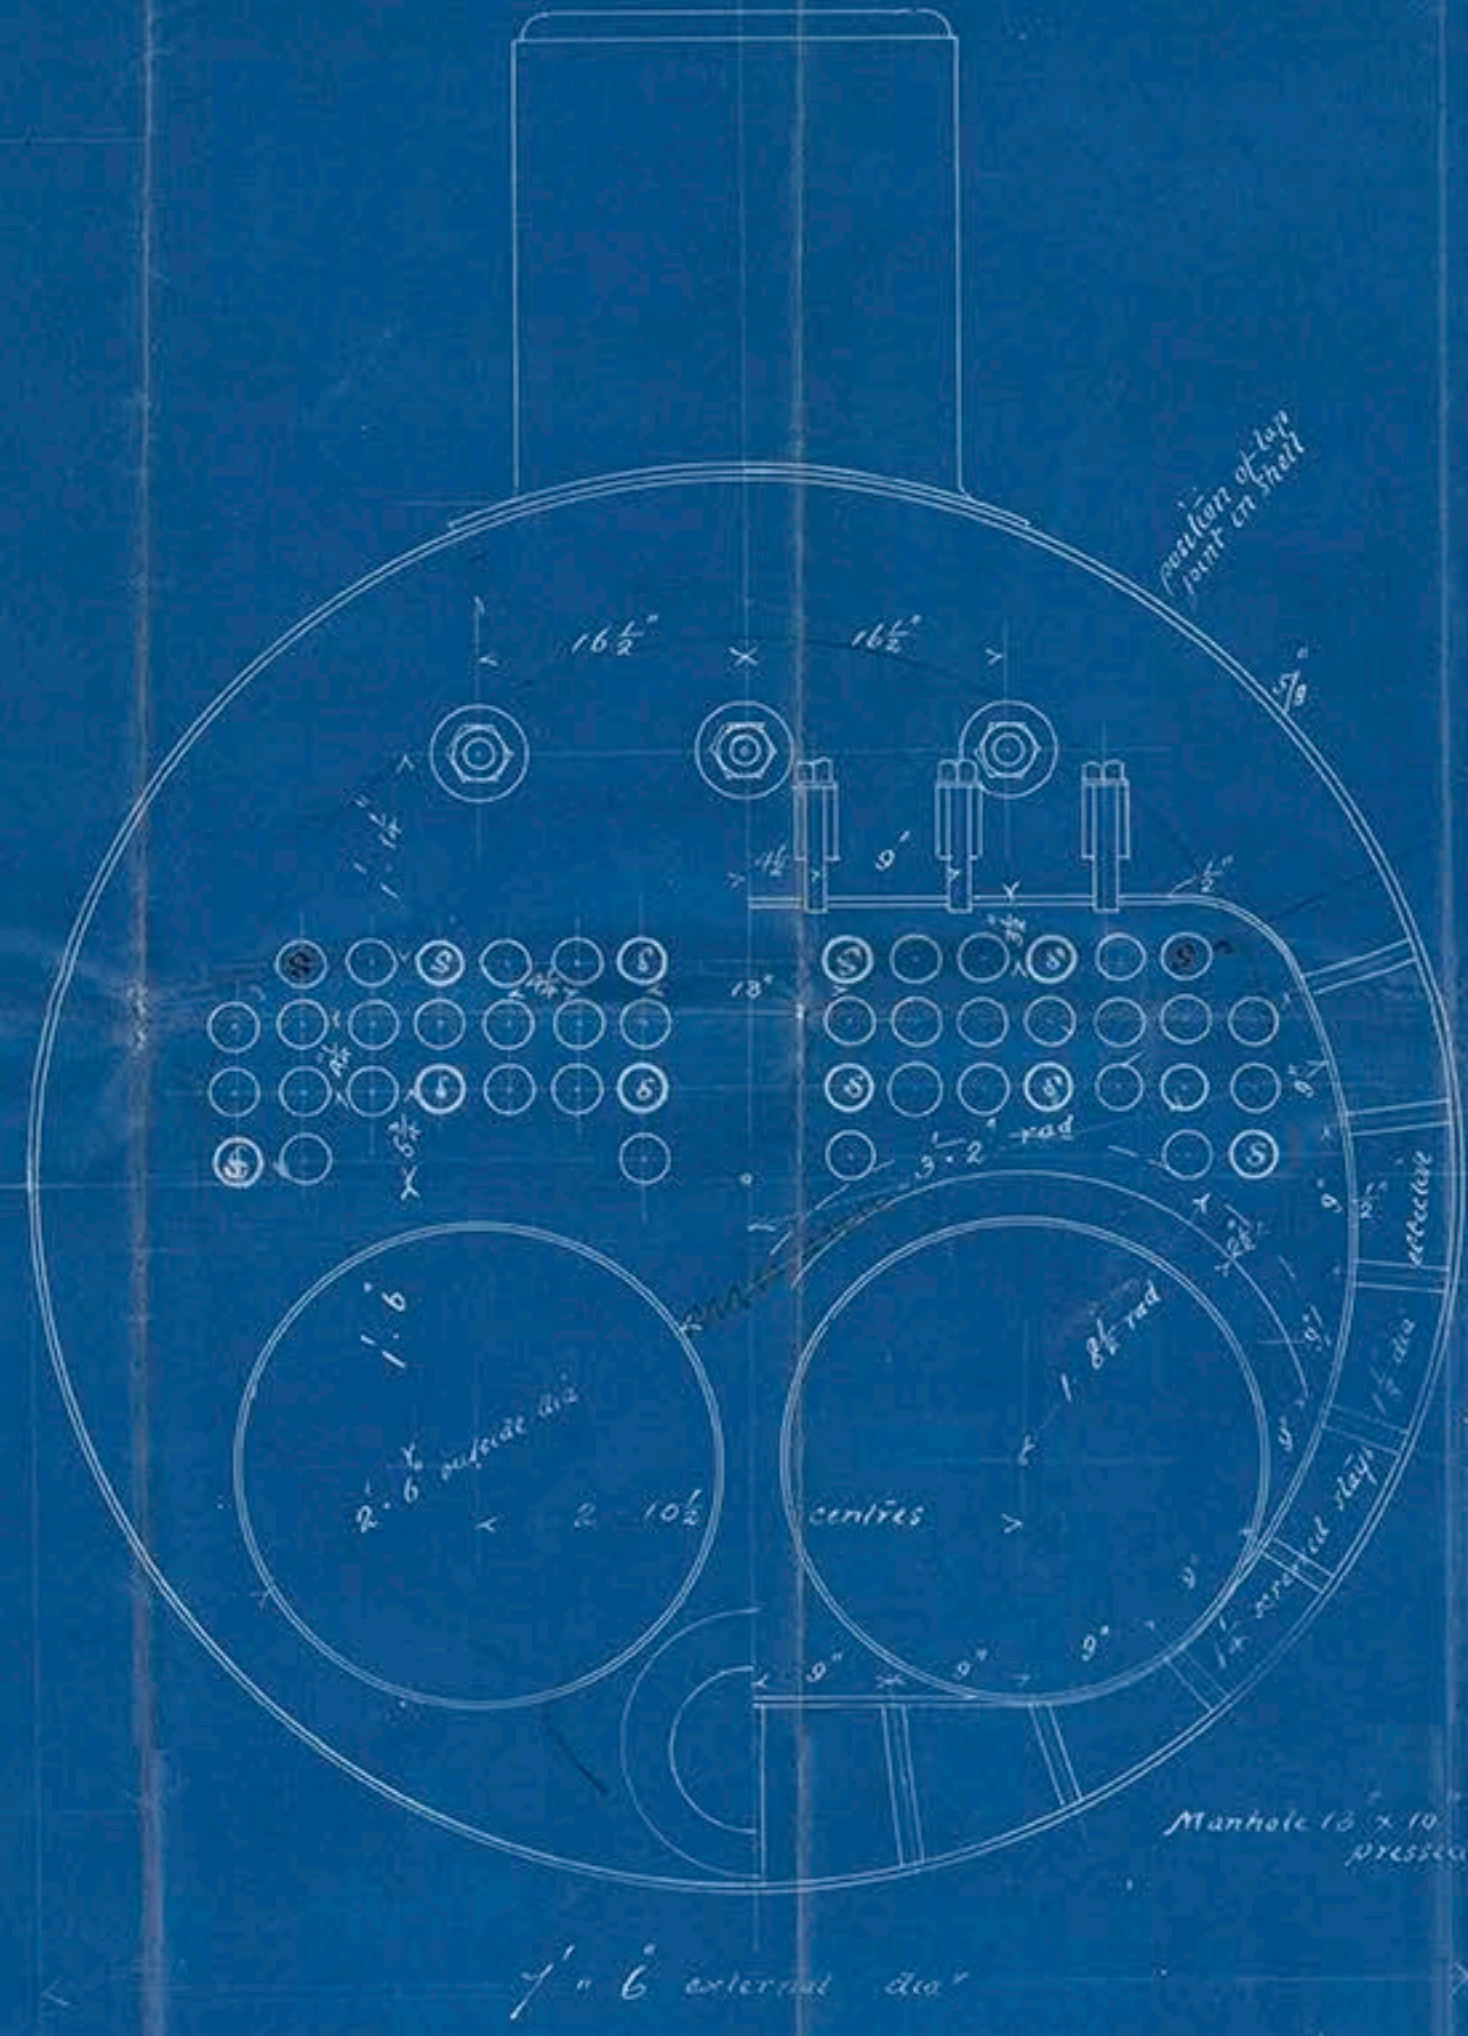



23.12.98

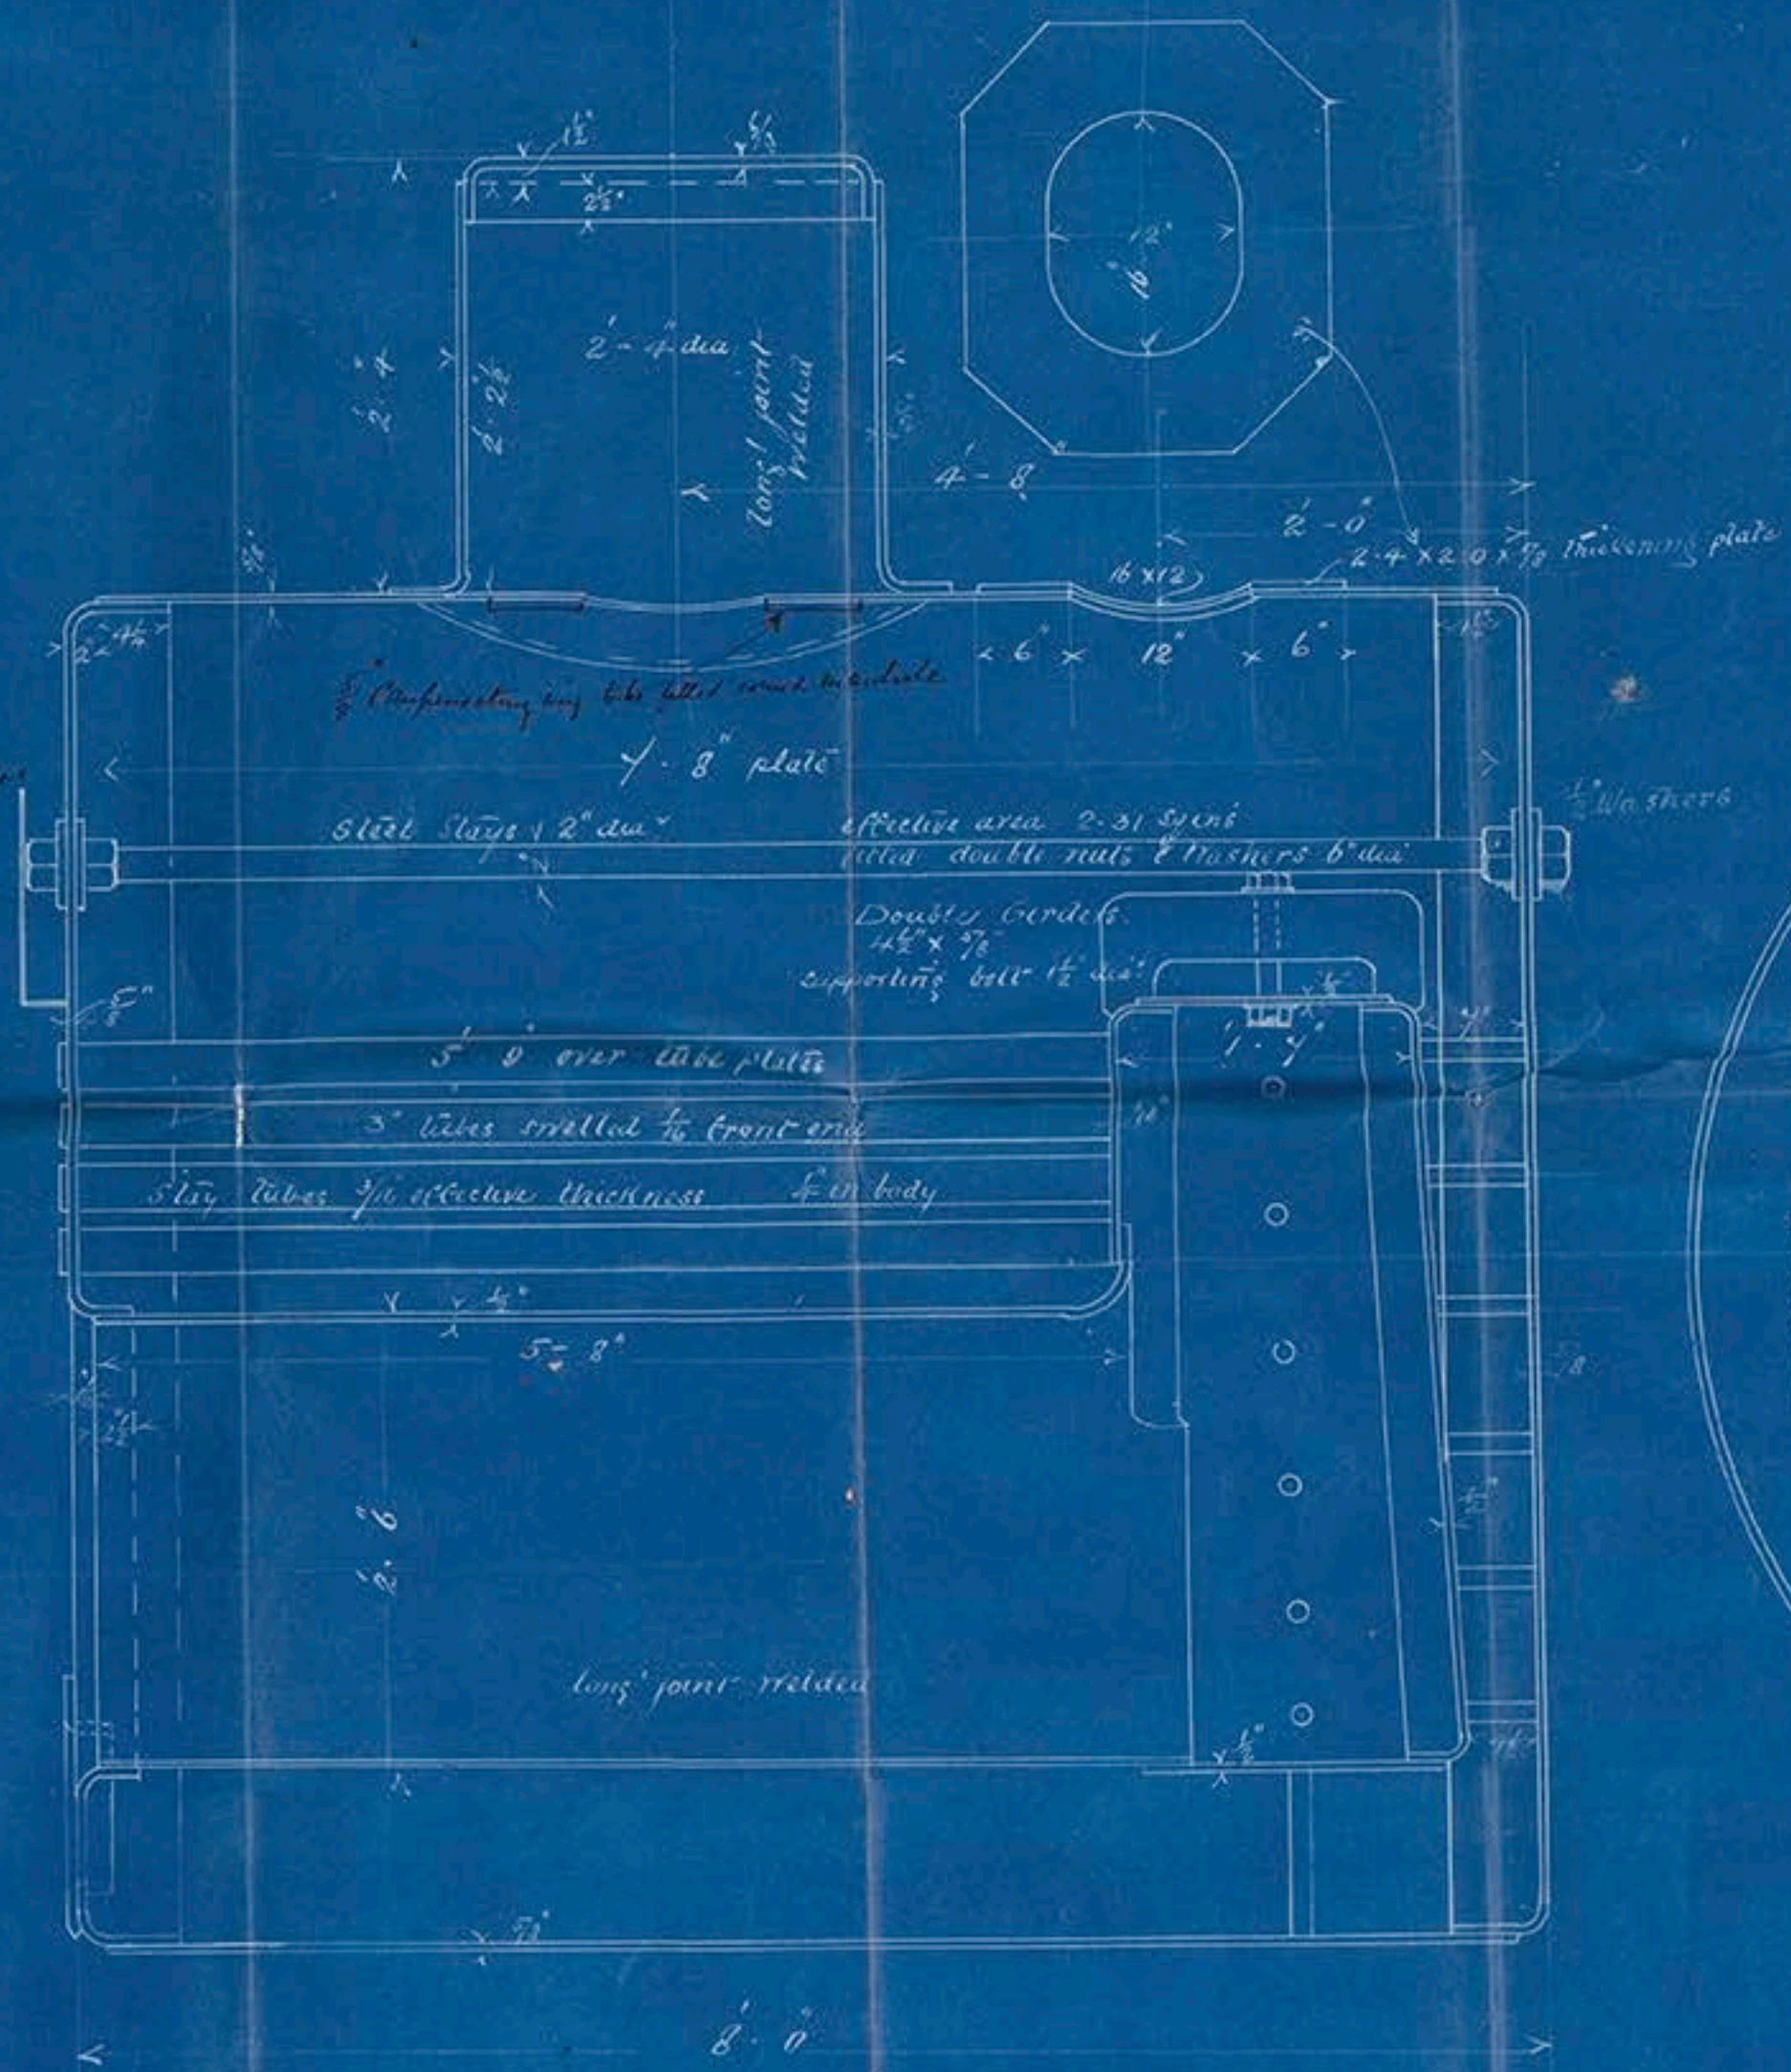

Manhole 18" x 10" No. 11 door inside pressed flange riveted on

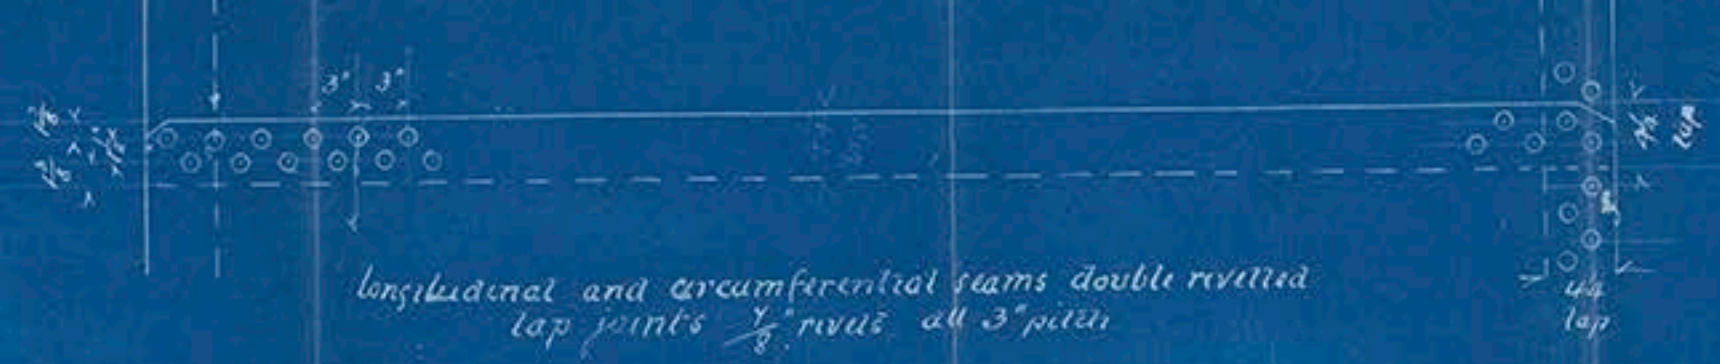

2 additional stay tubes to be fitted

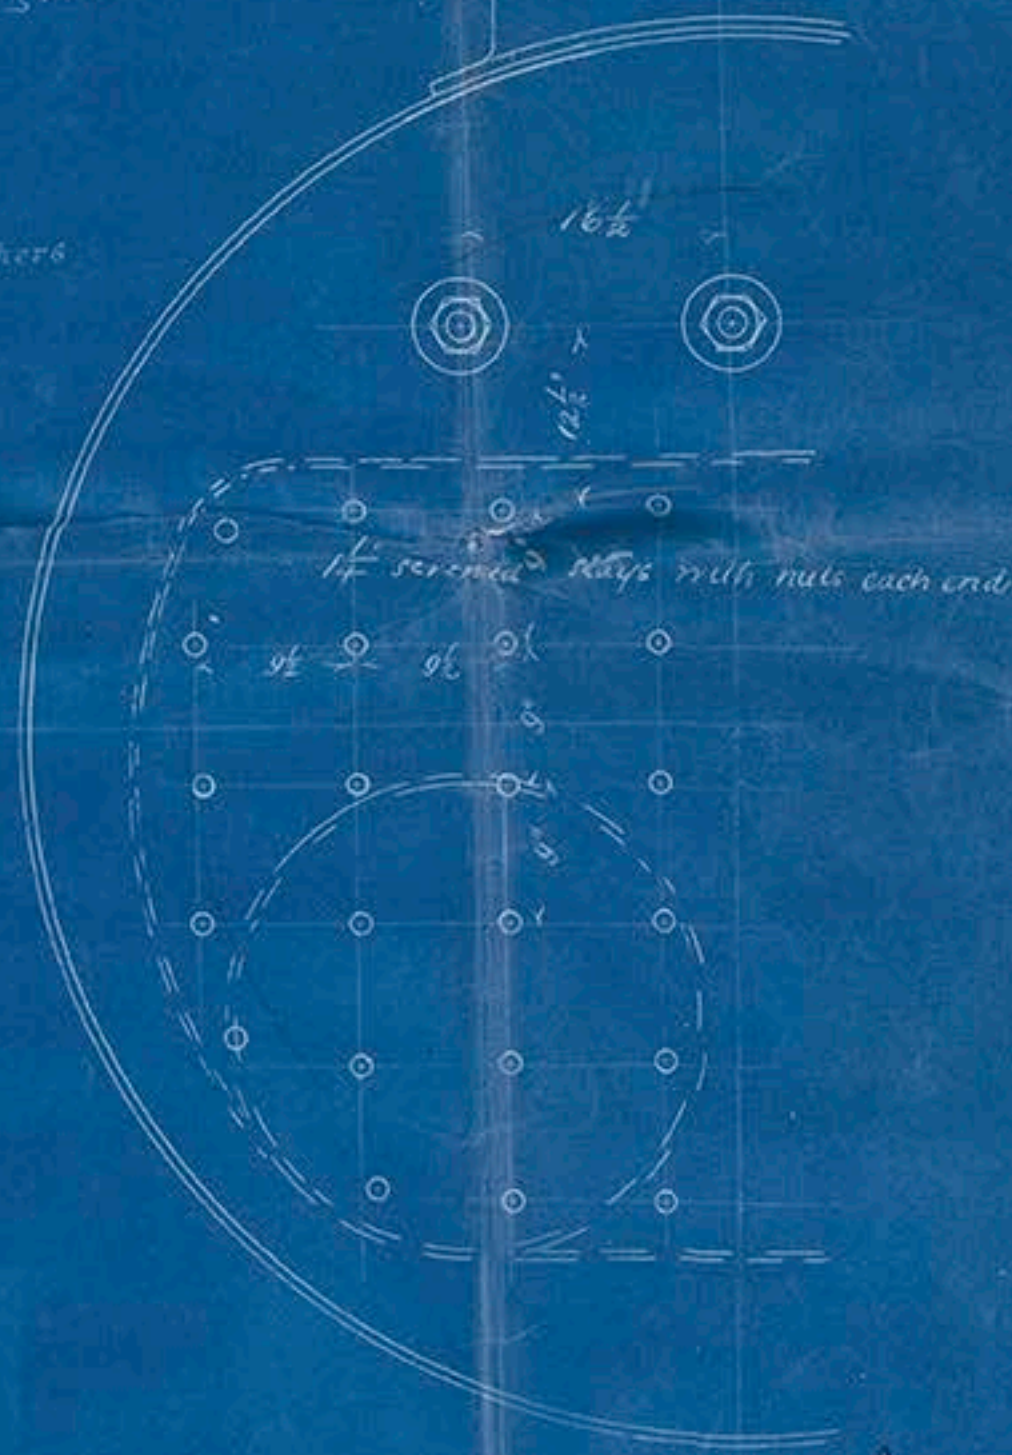

Steel Boiler for 5/8" Lignite and Navis

Making Pressure 60 lbs. see telegram 23.12.98

Scale 1" = 1 Foot



Lloyd's Register Foundation



23.12.98





LR-FAP-SA4B-P-4