


M.V. "LIZZIE AND ANNIE"

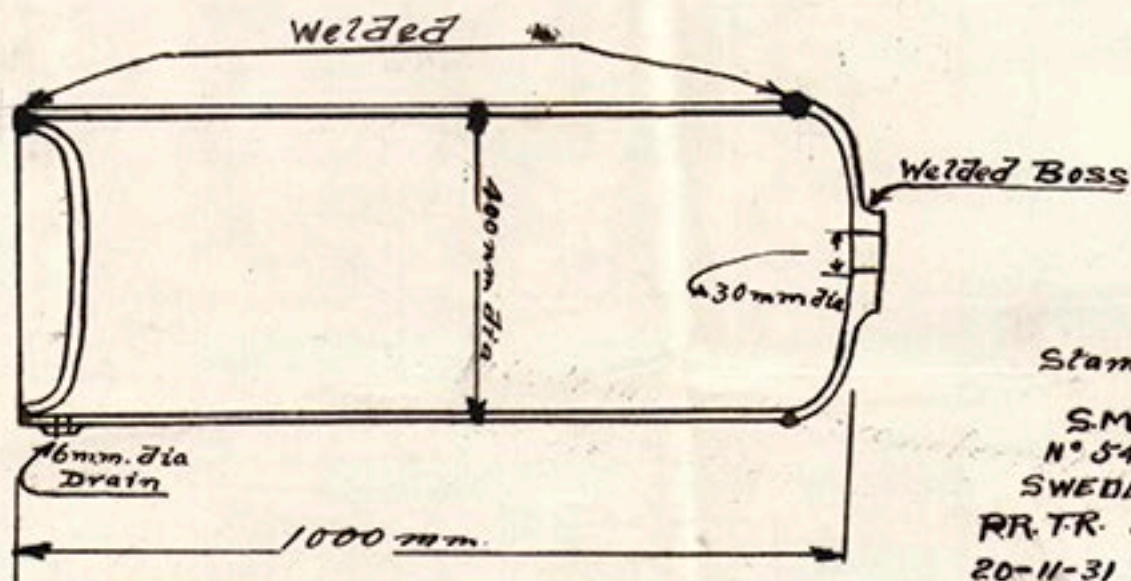

STARTING AIR RECEIVER

STATED WORKING PRESSURE 20 Kg/cm<sup>2</sup>

Longitudinal And Circumferential Seams

Autogenous Welded Butt Joints.

Thickness of shell could not  
be gauged



© 2018

Lloyd's Register  
Foundation