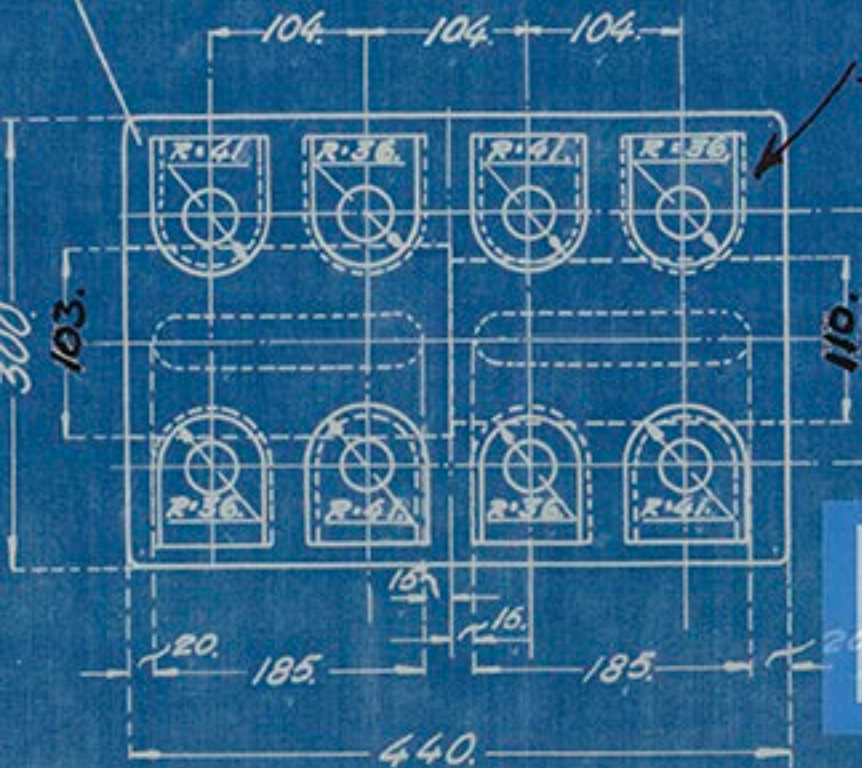


6.2.2.

RITN. 21-12.

NOV 1935

6th/4. SAXP.

Steel

F.H.D.
11/11/35

W. J. H.



© 2011

565, 17 1/2" x 160"

五

HULL
M.V. "Lizzie & Annie"

Hull 46562



© 2018

Lloyd's Register
Foundation

LR-FAP-SA13-P-14