

HULL

M. V. "Lizzie & Annie."  
— " —

Not used

Hull 46562




© 2018

Lloyd's Register  
Foundation

LR-FAF-2018-10-16




12 NOV 1955

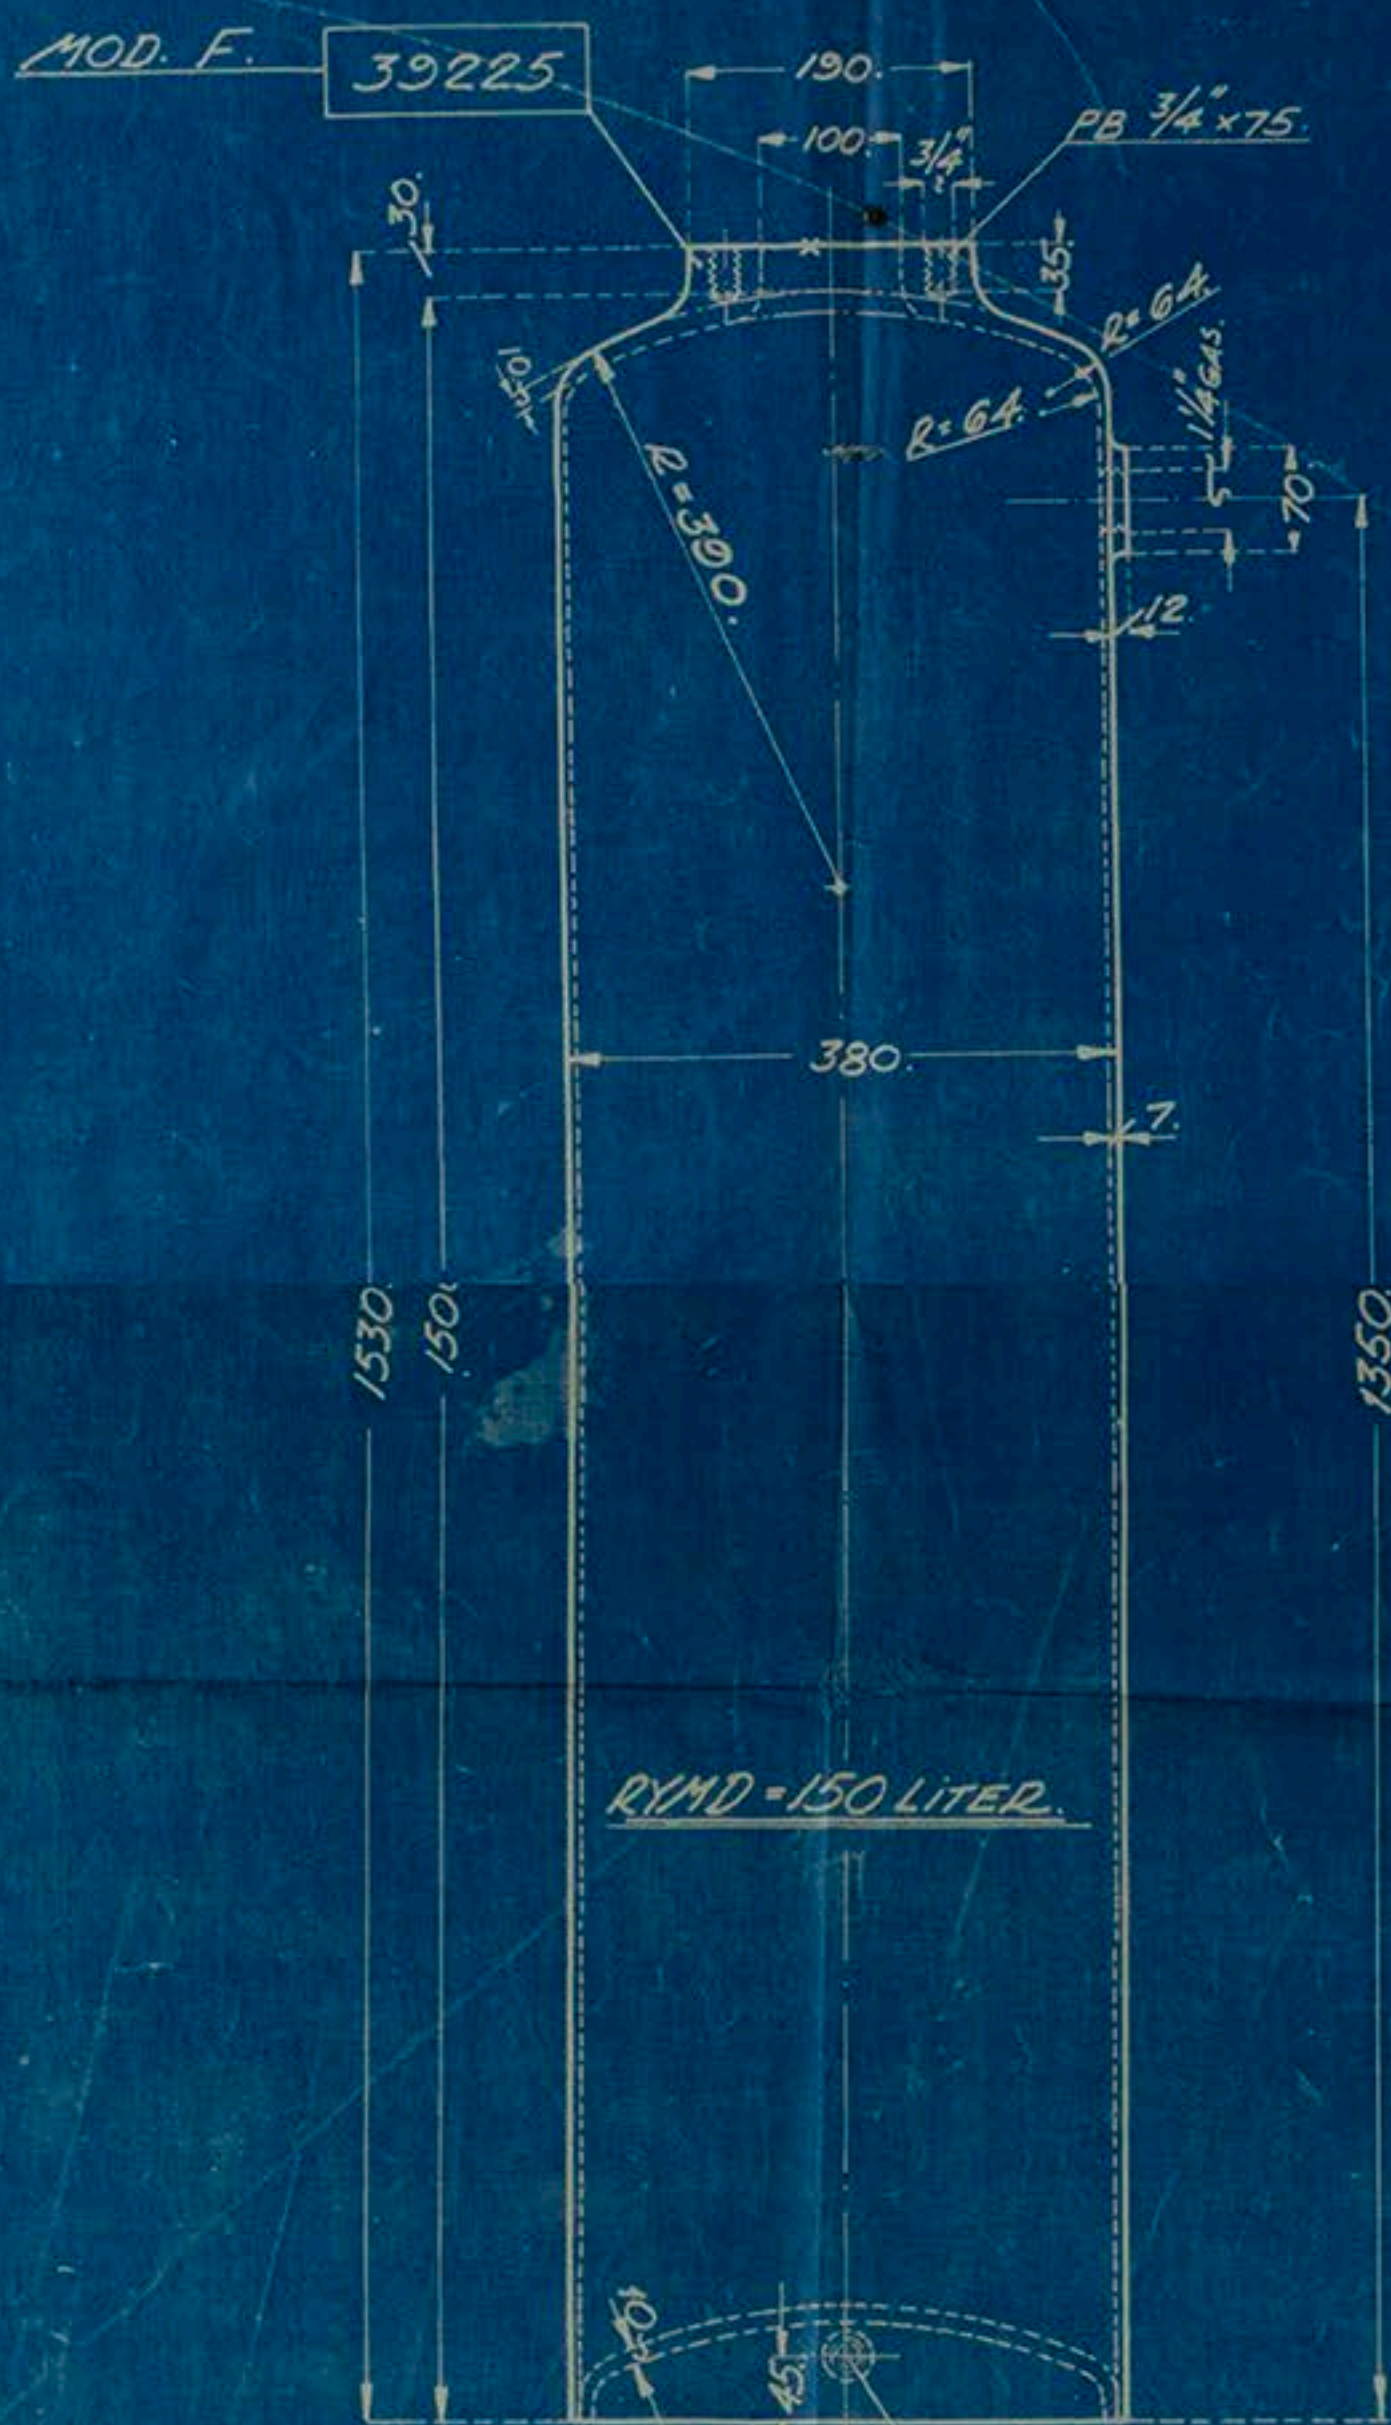

RYMD = 150 LITER.

Approved for a working pressure  
of 17.5 kg/cm<sup>2</sup> (24.9 kg/cm<sup>2</sup>)

GSKRAN:  
38, 38437.

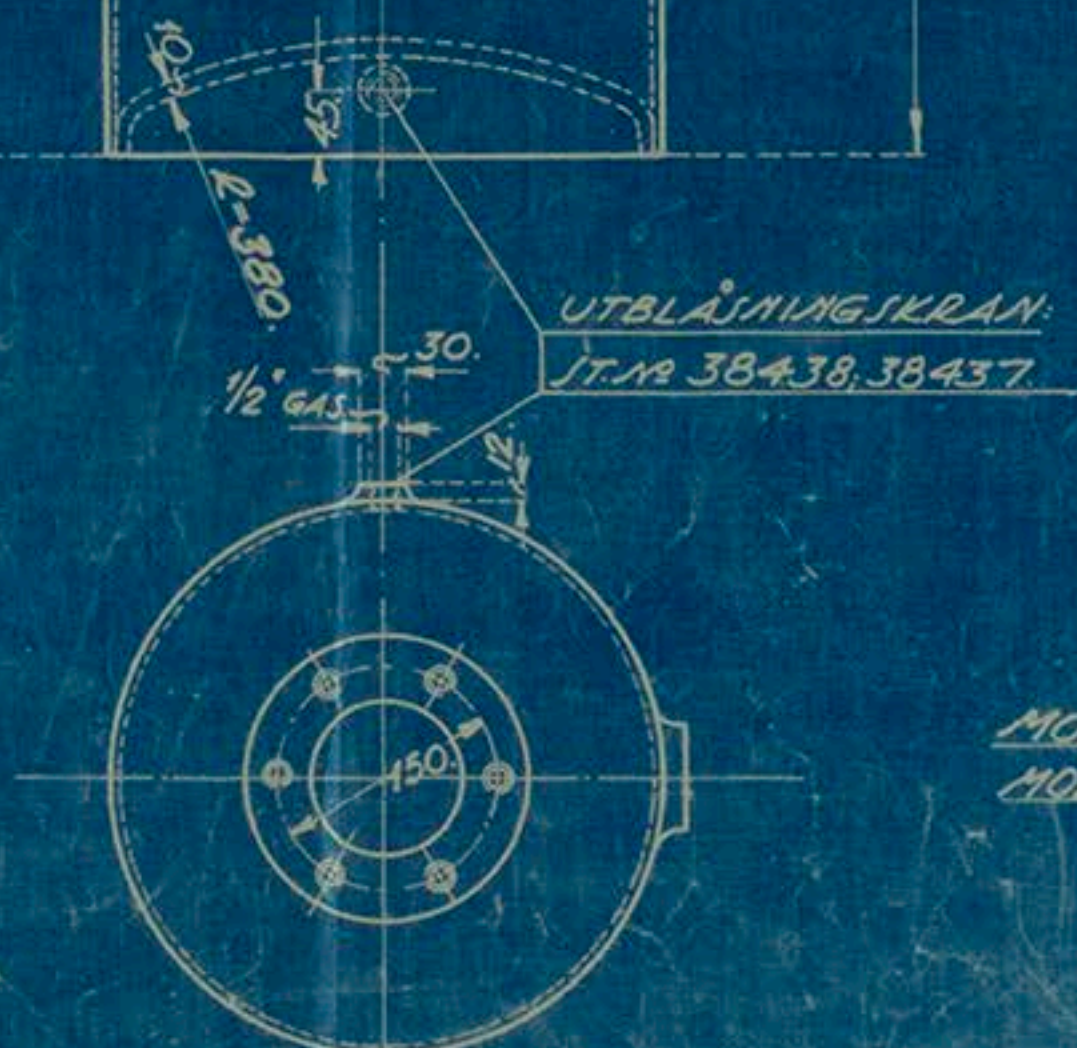

PB 3/4 x 75	6. PINNBULT A. MUTTER	14-1	
39328	1. LOCK	14-1	
MOD. E 39226	1. LUFTBEHÅLLARE	14-1	80 LITER
MOD. F. 39225	1. LUFTBEHÅLLARE	14-1	150 LITER

11/11/55

TRYCKLUFTBEHÅLLARE

ARBETSTRYCK = 17.5 ATM  
PROVTRYCK = 20 ATM  
35