


IRON MASTS No 615.



Fore Mast.

Housing... 27'-0"  
 25' to Hounds... 16'-0"  
 Head... 9'-0"  
 Total Length... 82'-0"

Dia: at Partners 24" ---  $\frac{6}{16}$  plates  
 " " Hounds 19" ---  $\frac{5}{16}$  "  
 " " Head 16" ---  $\frac{5}{16}$  "

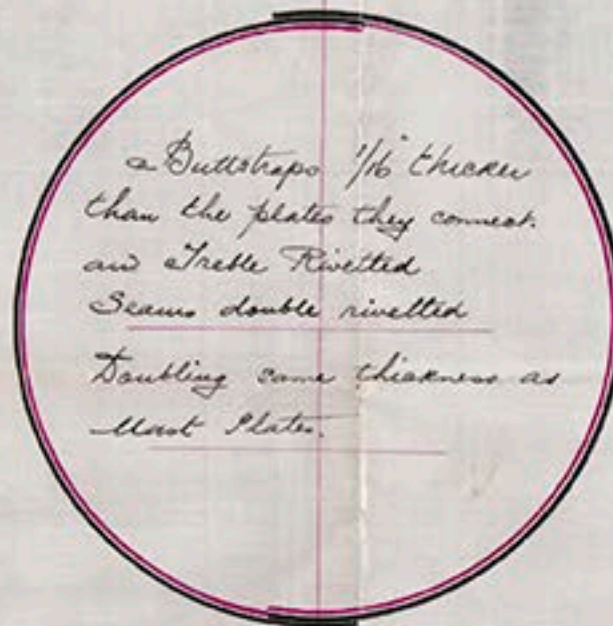

Main Mast.

Housing... 25'-0"  
 24' to Hounds... 17'-0"  
 Head... 9'-0"  
 Total Length... 81'-0"

Dia: at Partners... 24" ---  $\frac{6}{16}$  plates  
 " " Hounds... 19" ---  $\frac{5}{16}$  "  
 " " Head... 16" ---  $\frac{5}{16}$  "

Doubled at Keel on Main Deck

