


S. S. Stettin

Roller Mill Steel H. O. Cylinders  
Cover.

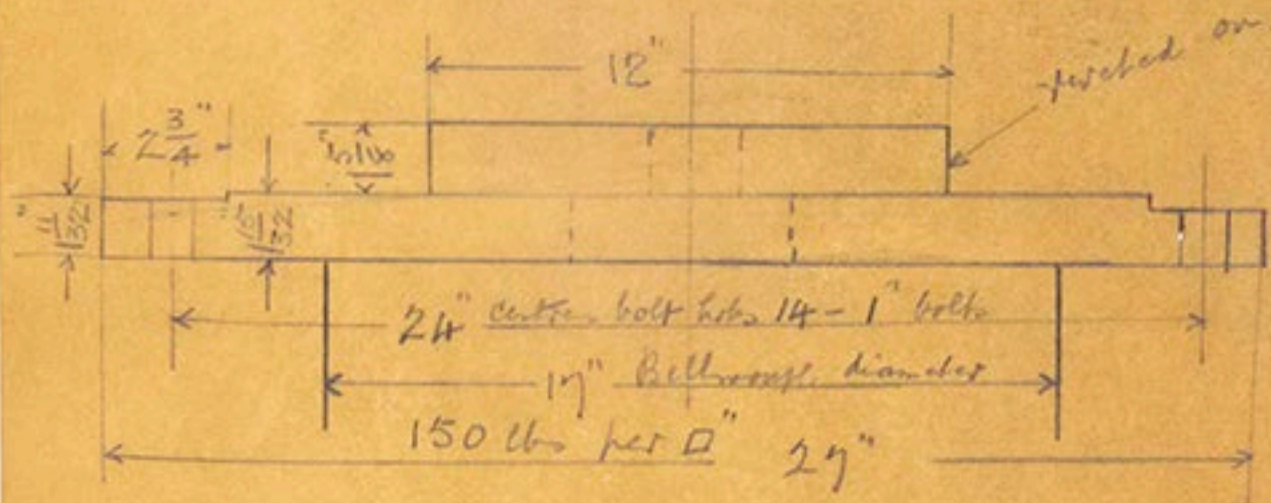

© 2018

Lloyd's Register  
Foundation