


— S. S. Charles Howard —

Scale 1/8 Inch = 1 Foot

Sketch Showing Proposed Arrangement for Carrying Petroleum in Bulk

25/10/86

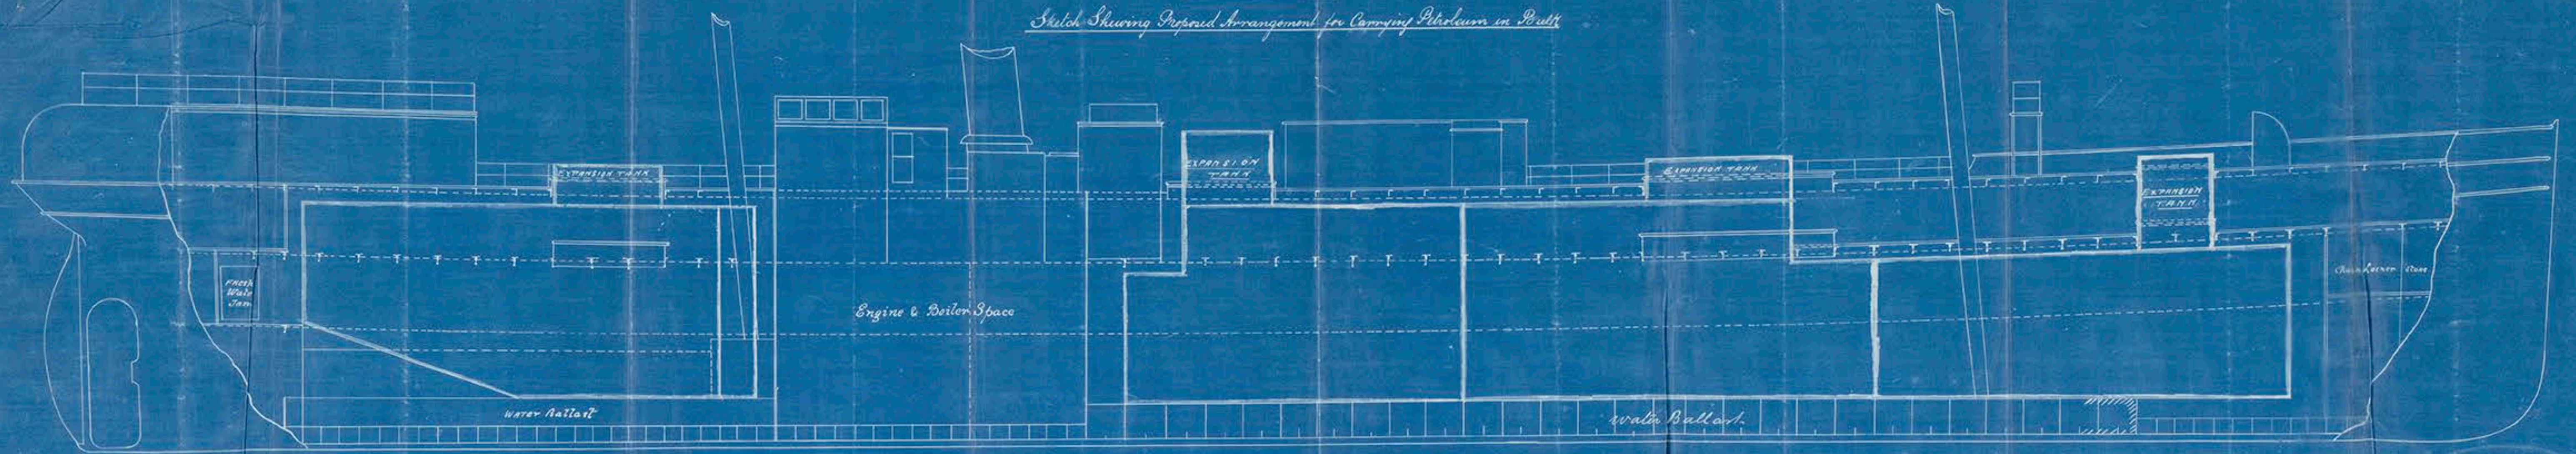

October 20th 1886
No 5876