



S.S. "Charles Howard" No. 20216

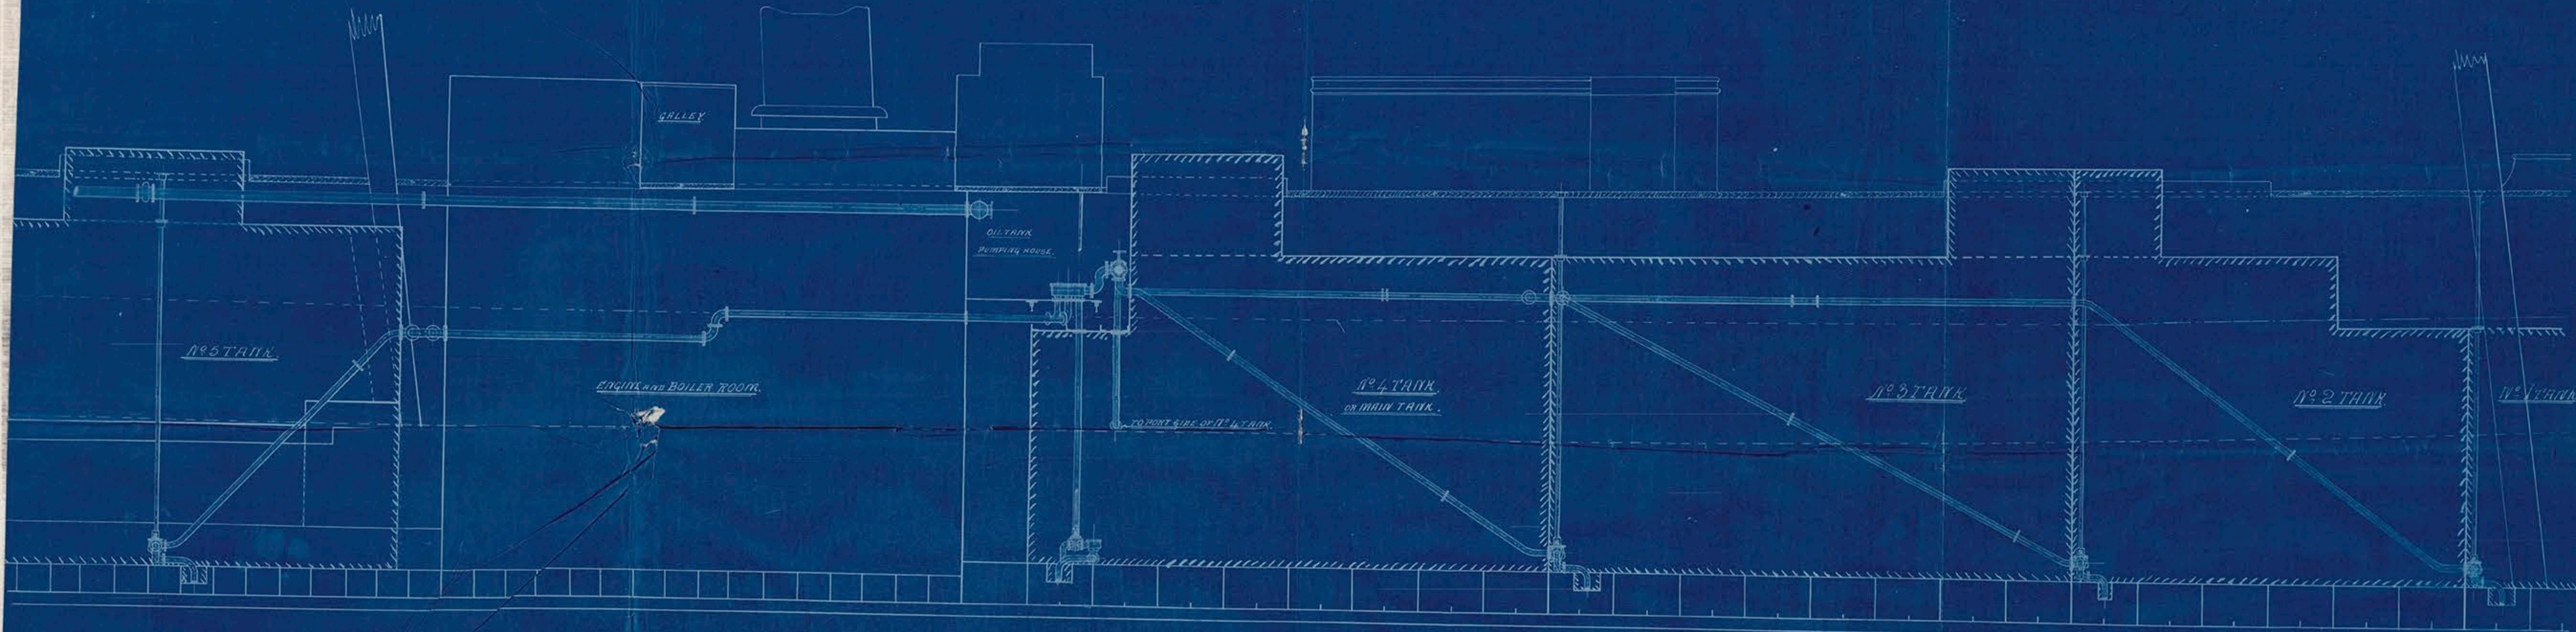

— MESSRS WESTCARTH ENGLISH & CO. ENGINEERS. MIDDLESBROUGH ON TEES —

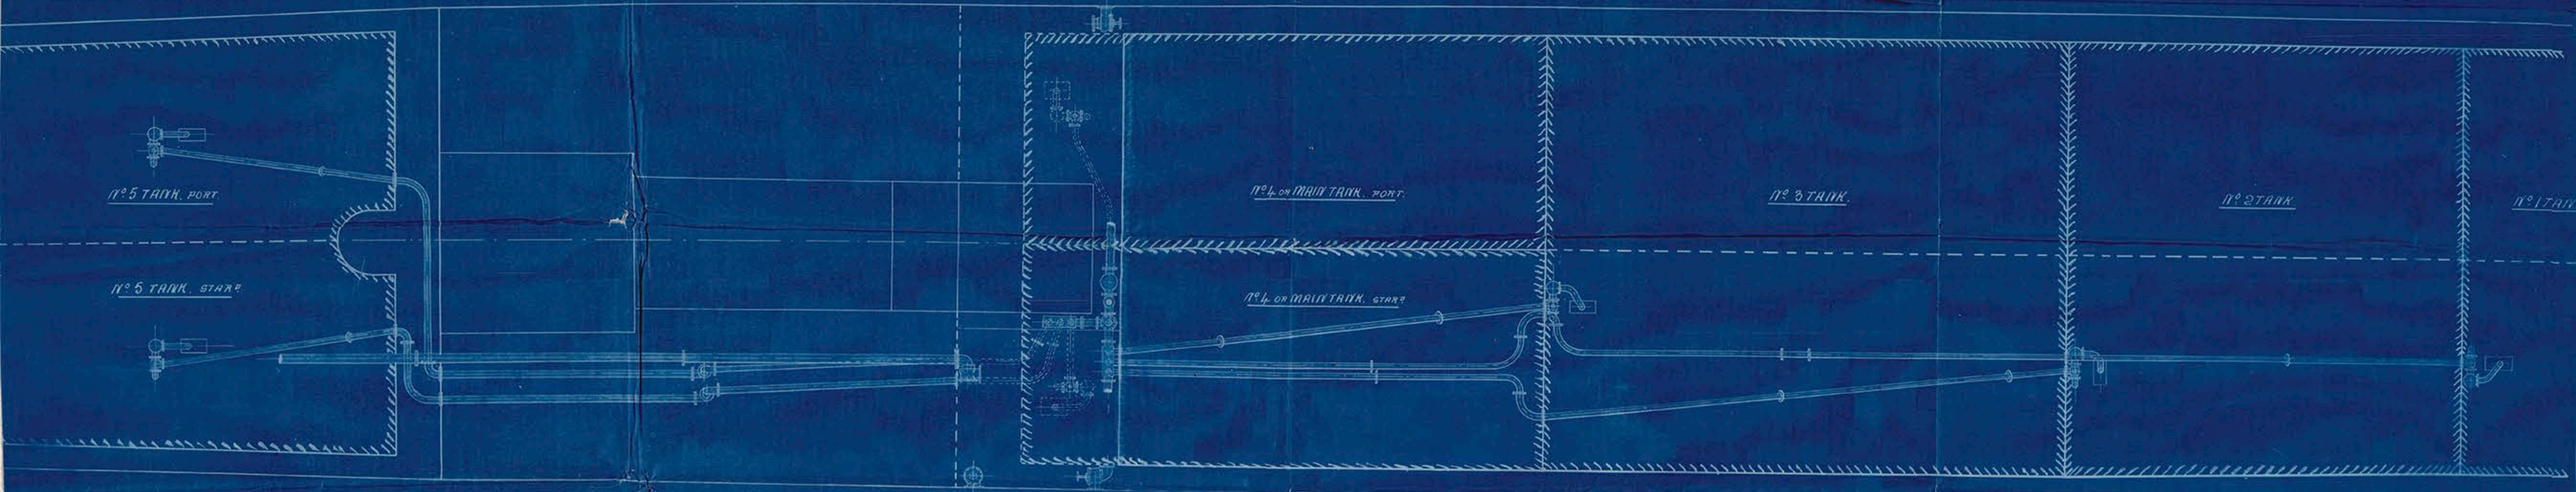

— PUMPING ARRANGEMENT —  
— FOR OIL TANKS &c —  
— S.S. CHARLES HOWARD —

— Scale  $\frac{1}{4}$  Inch to one Foot — MARCH 8<sup>TH</sup> 1887.