


RUDDER HEAD.
HALF SIZE.

DETAILS OF RUDDER

SCALE 1" = ONE FOOT.

SECTION AT COUPLING

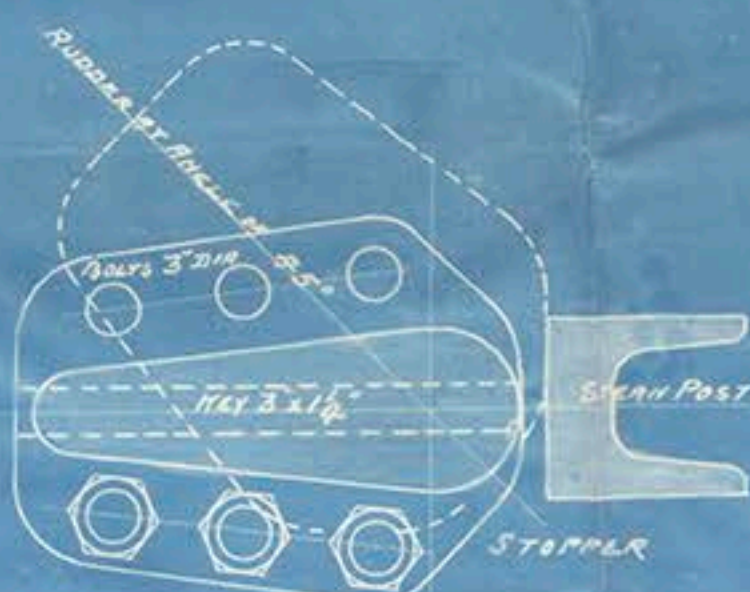

RUDDER STOPPERS TO BE MADE TO BEAR
ACCURATELY ON TO STEERN POST WHEN RUDDER
IS OPEN AT 45°.

SECTION AT A.B.




SECTION AT C.D.



SECTION A G. H.



SECTION AT J. K.

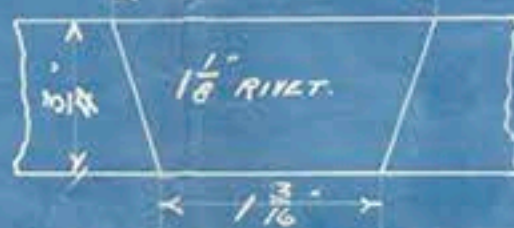

SKETCH OF COUNTERSINKING OF RIVET.
HOLES ON ONE SIDE OF RUDDER ARM.

—CAST STEEL RUDDER—

— FOR S.S. 295. ~~without the~~ For baird & co
Scale $\frac{1}{2}'' = \text{ONE FOOT.}$

SCALE $\frac{1}{2}'' = \text{ONE FOOT}$

4.6993
4/6/99.

© 2018

Lloyd's Register
Foundation

David Co. 295

Revised

J.P. Persia

Gen Report N: 12839.



© 2018

Lloyd's Register
Foundation

LR-FAF-T021-P-30