


- A 3" LIFT VALVE AFTER PEAK.
B 2" NON RETURN VALVE WELL.
C 3" LIFT VALVE AFTER TANK.

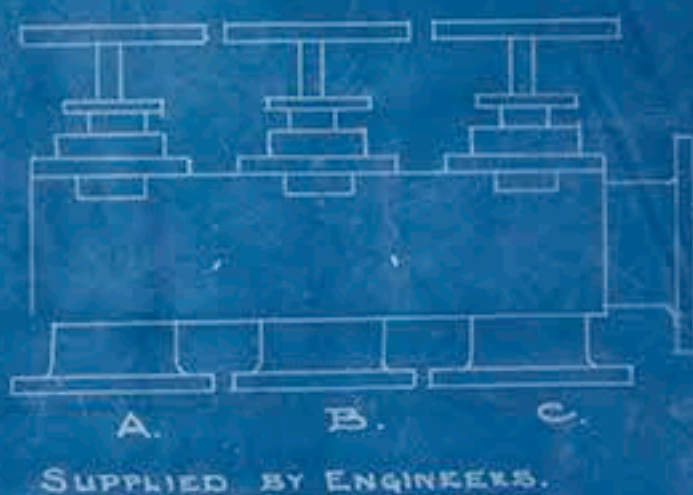




3" BRANCH

UNDER DECK TONNAGE:- 800 TONS.

PUMPING ARRANGEMENT.

— S.S. N° 145. —

— 1/8" SCALE. —

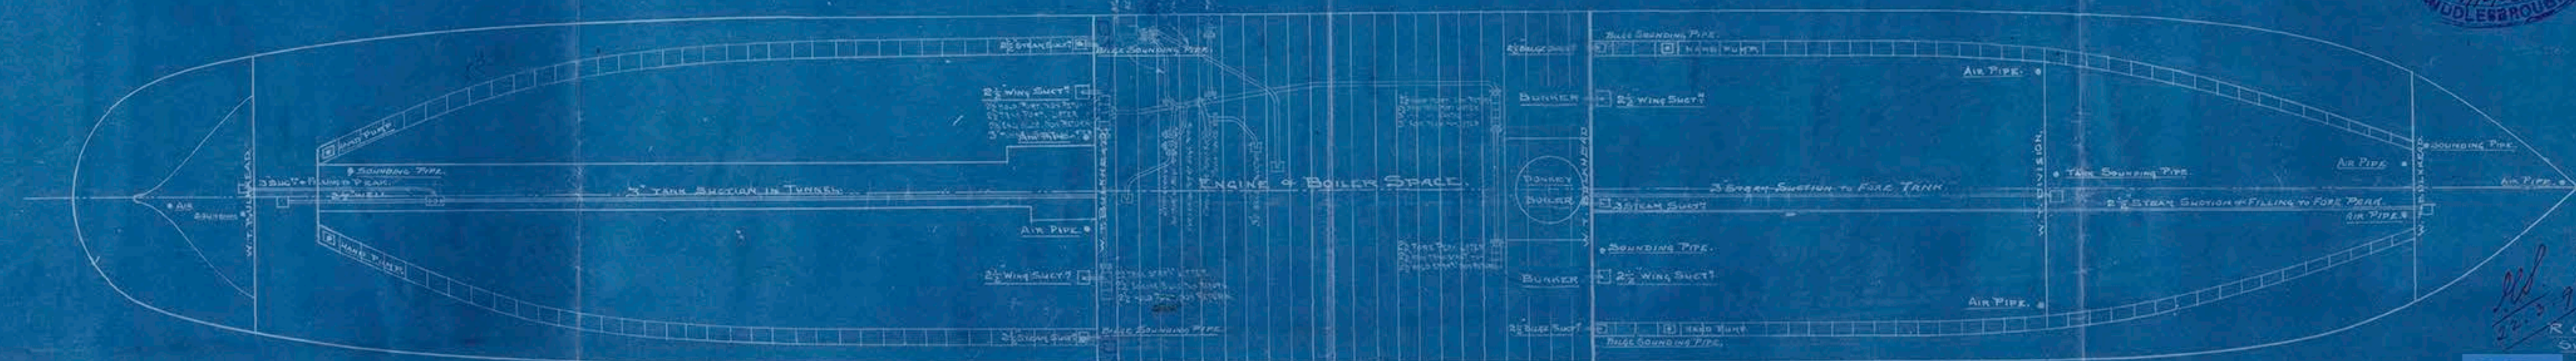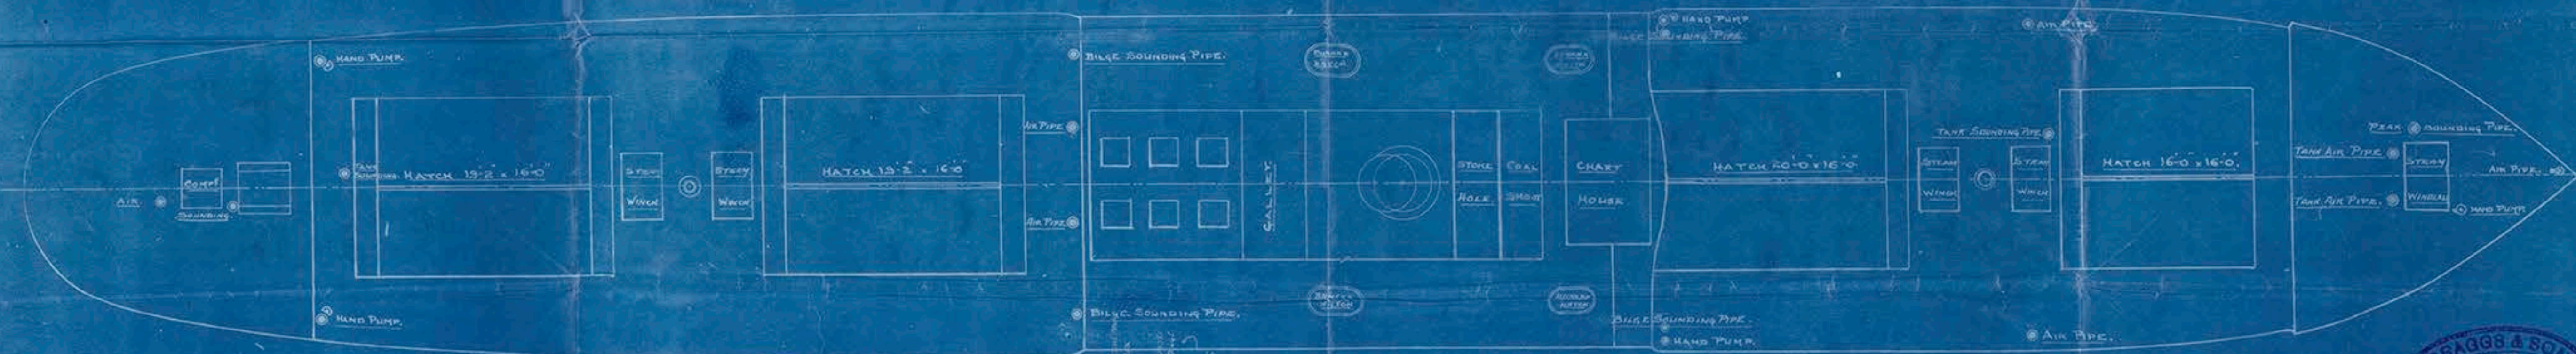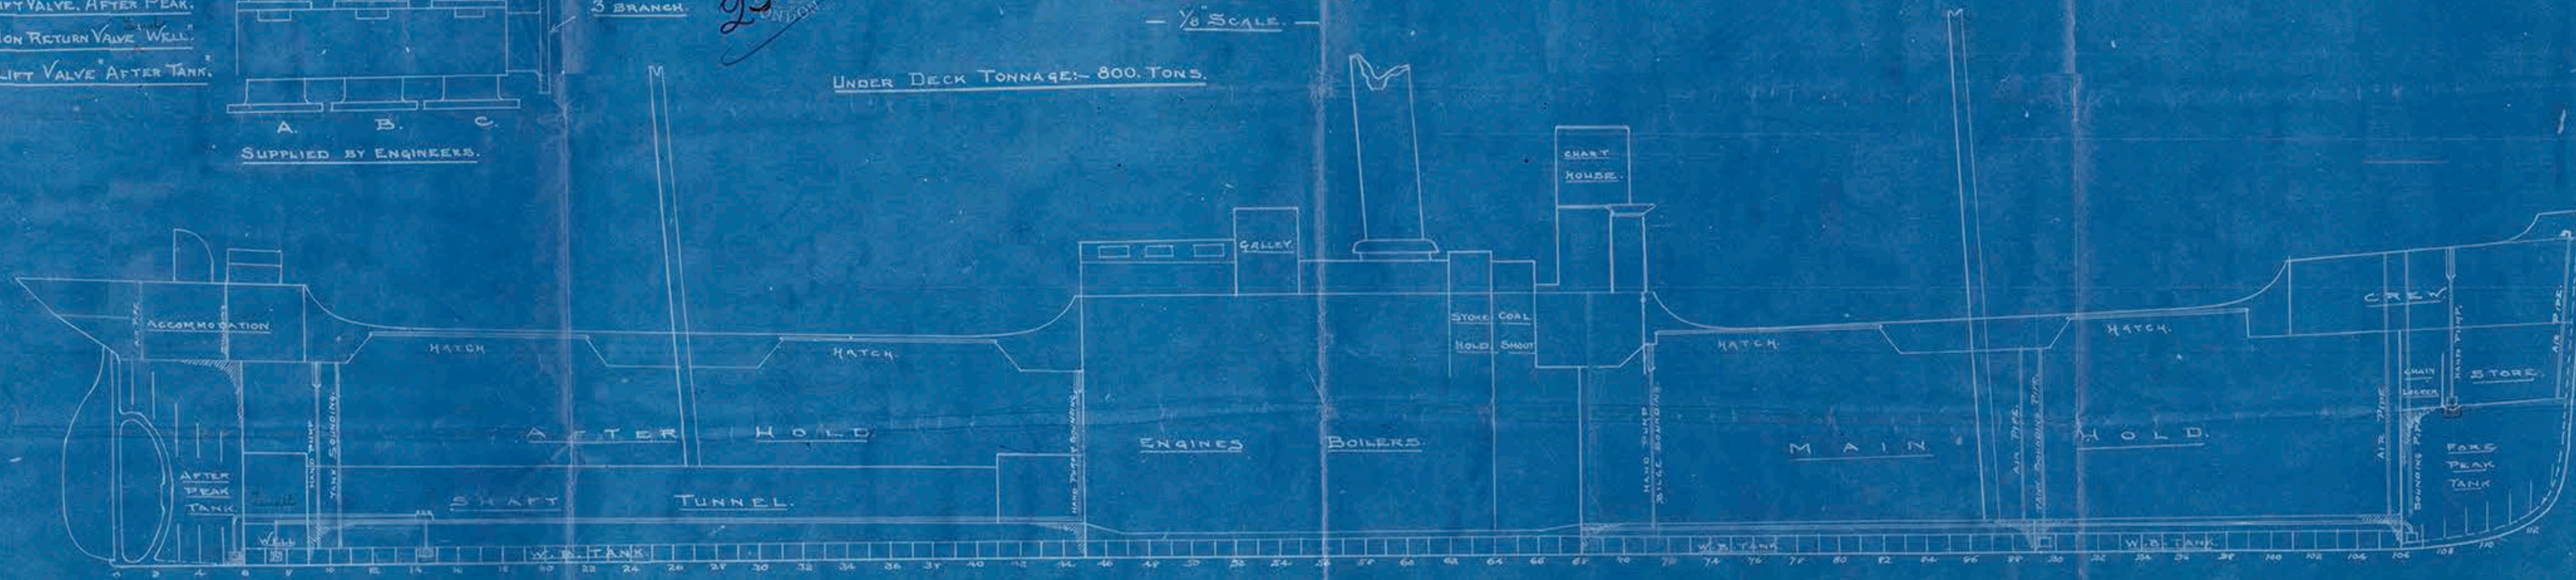

22.3.98
21.9.98
CRAGGS & SONS
SHIPBUILDERS & REPAIRERS
111-5 DOCKYARD
MIDDLESBROUGH
Lloyd's Register
Foundation



R. Craggs & Sons
N^o 145

Pumping



© 2018
Is Sclavian
Ind. report by
Hoyd's Register
Foundation