


MINIMUM TENSILE STRENGTH OF SHELL 28 TONS.

ALL PLATES, BARS, GIRDERS, AND RIVETS OF STEEL.

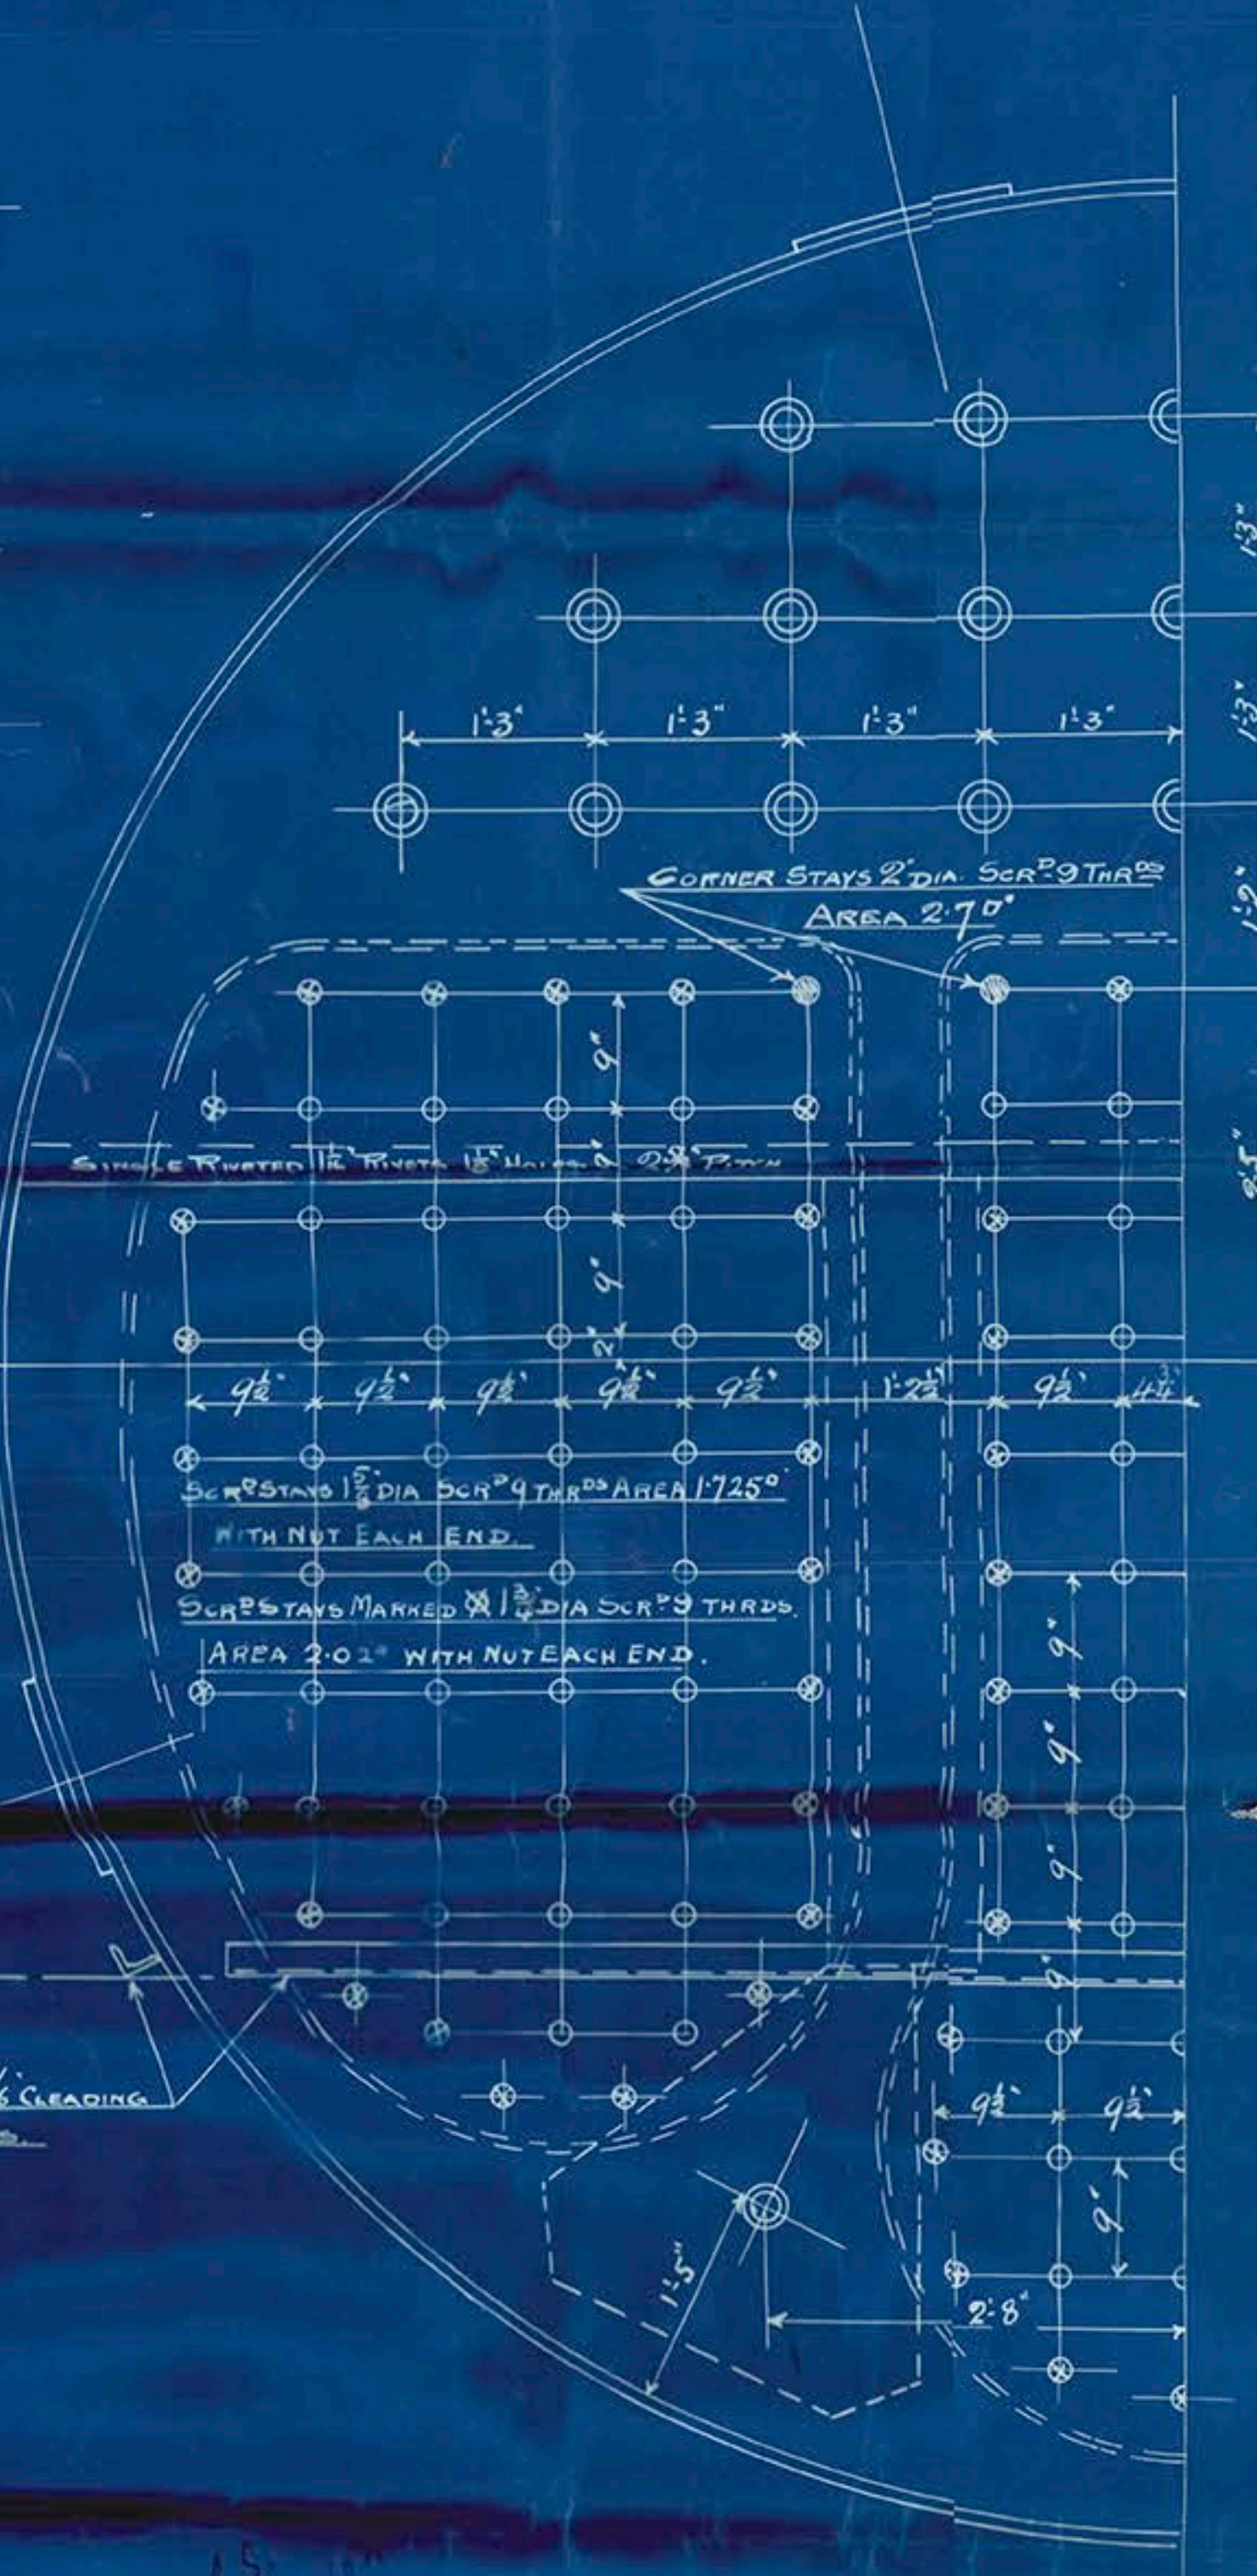

MARINE BOILER 15'-0" INS. DIA. X 10'-6" OUT. LENGTH X 160 LBS. W. P.

LLOYDS SURVEY
SCALE ONE IN - 1 FOOT

Lindsay Burnett

9^c 983

1 S. S. 160 lbs

for A Rodger & Co

119 lbs


379 $\frac{3}{4}$ s

$\frac{3}{4}$ s Emerald

Glasgow rpl No 22033



Lindsay Burnett & Co
Bills No 983.

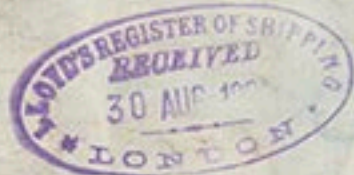

© 2018

Lloyd's Register
Foundation