



9676.

5/5 "EMERALD"

NEW FORECASTLE FRONT.

SCALE 1/4"=1'-0"


NEW WORK TO SUIT EXISTING STRUCTURE.

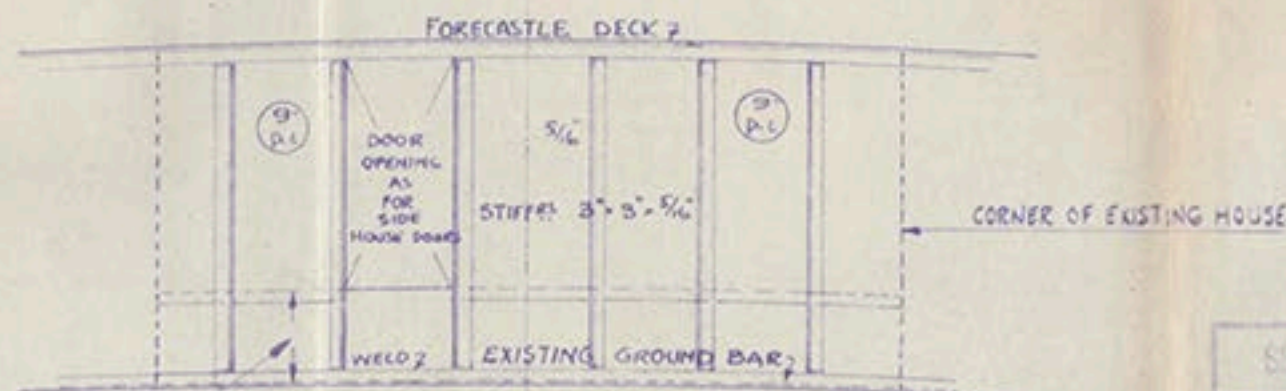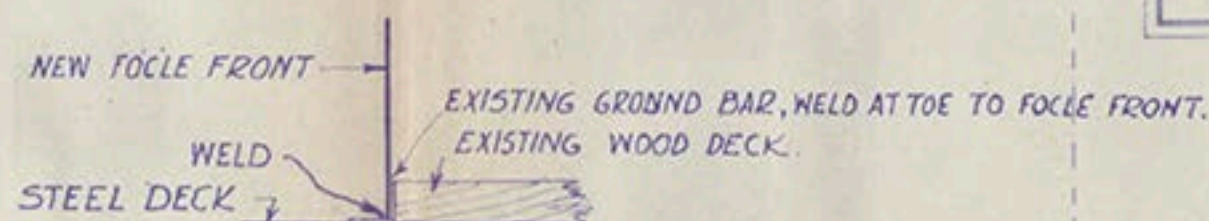

COAMING HEIGHT TO SUIT EXISTING SIDE HOUSE COAMINGS.

NEW FORECANDLE FRONT BHD. (looking Aft.)

SENT TO	DATE
Mr. VAELEND	
BELL	
LIVERICK	
Hoy's REG.	7/9/42
30 File	4/4/42

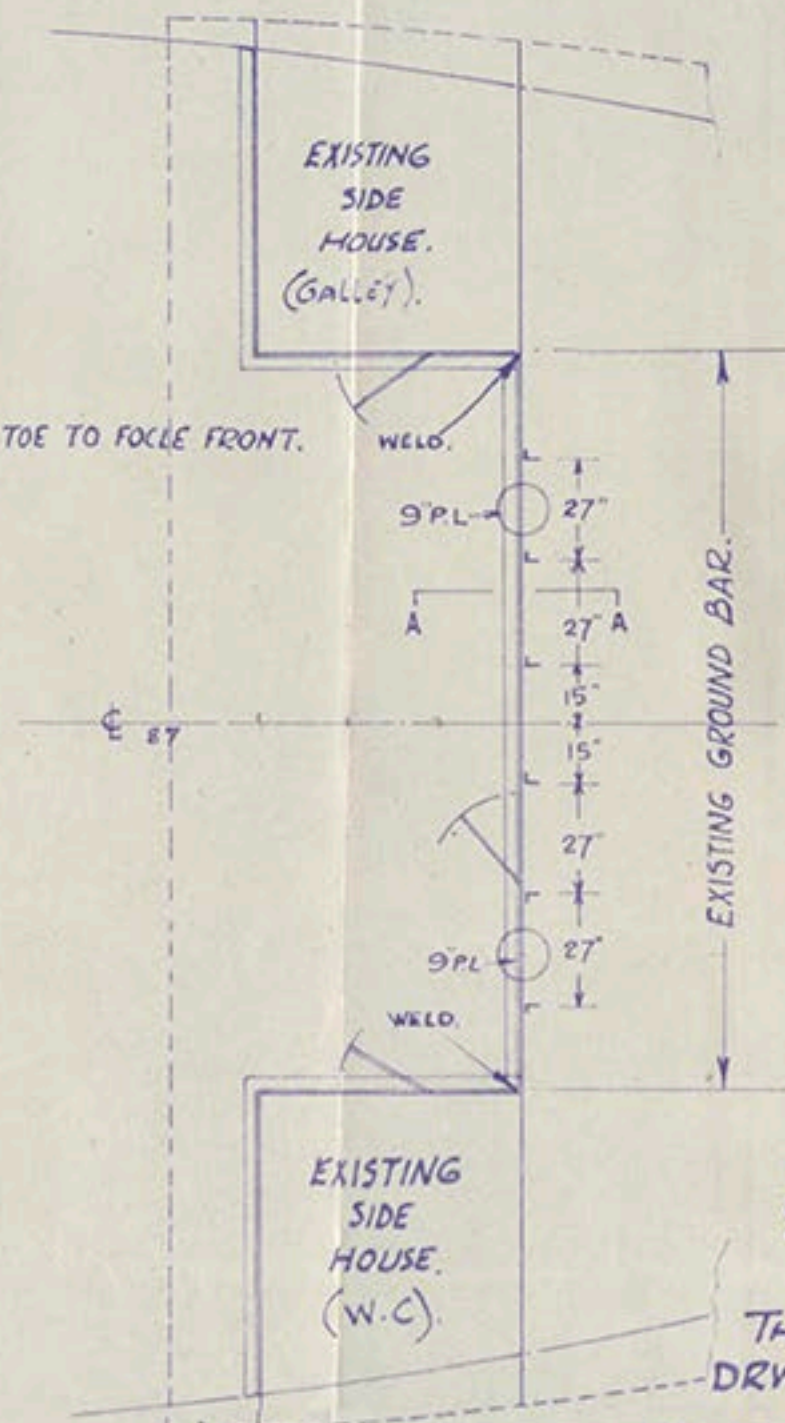

9676.

THIS CANCELS
DRWG No. 9655.

F.S.N. 4/4/42

© 2018

Lloyd's Register
Foundation

"Emerald"

New Forecastle
Front

Lon 110594



© 2018

Lloyd's Register
Foundation