

Drawn 1  
Part 1





59118

N° 882


# TYPICAL WELDED CONNECTIONS

SCALE 1/4 FULL SIZE DETAILS FULL SIZE




SHEET 1

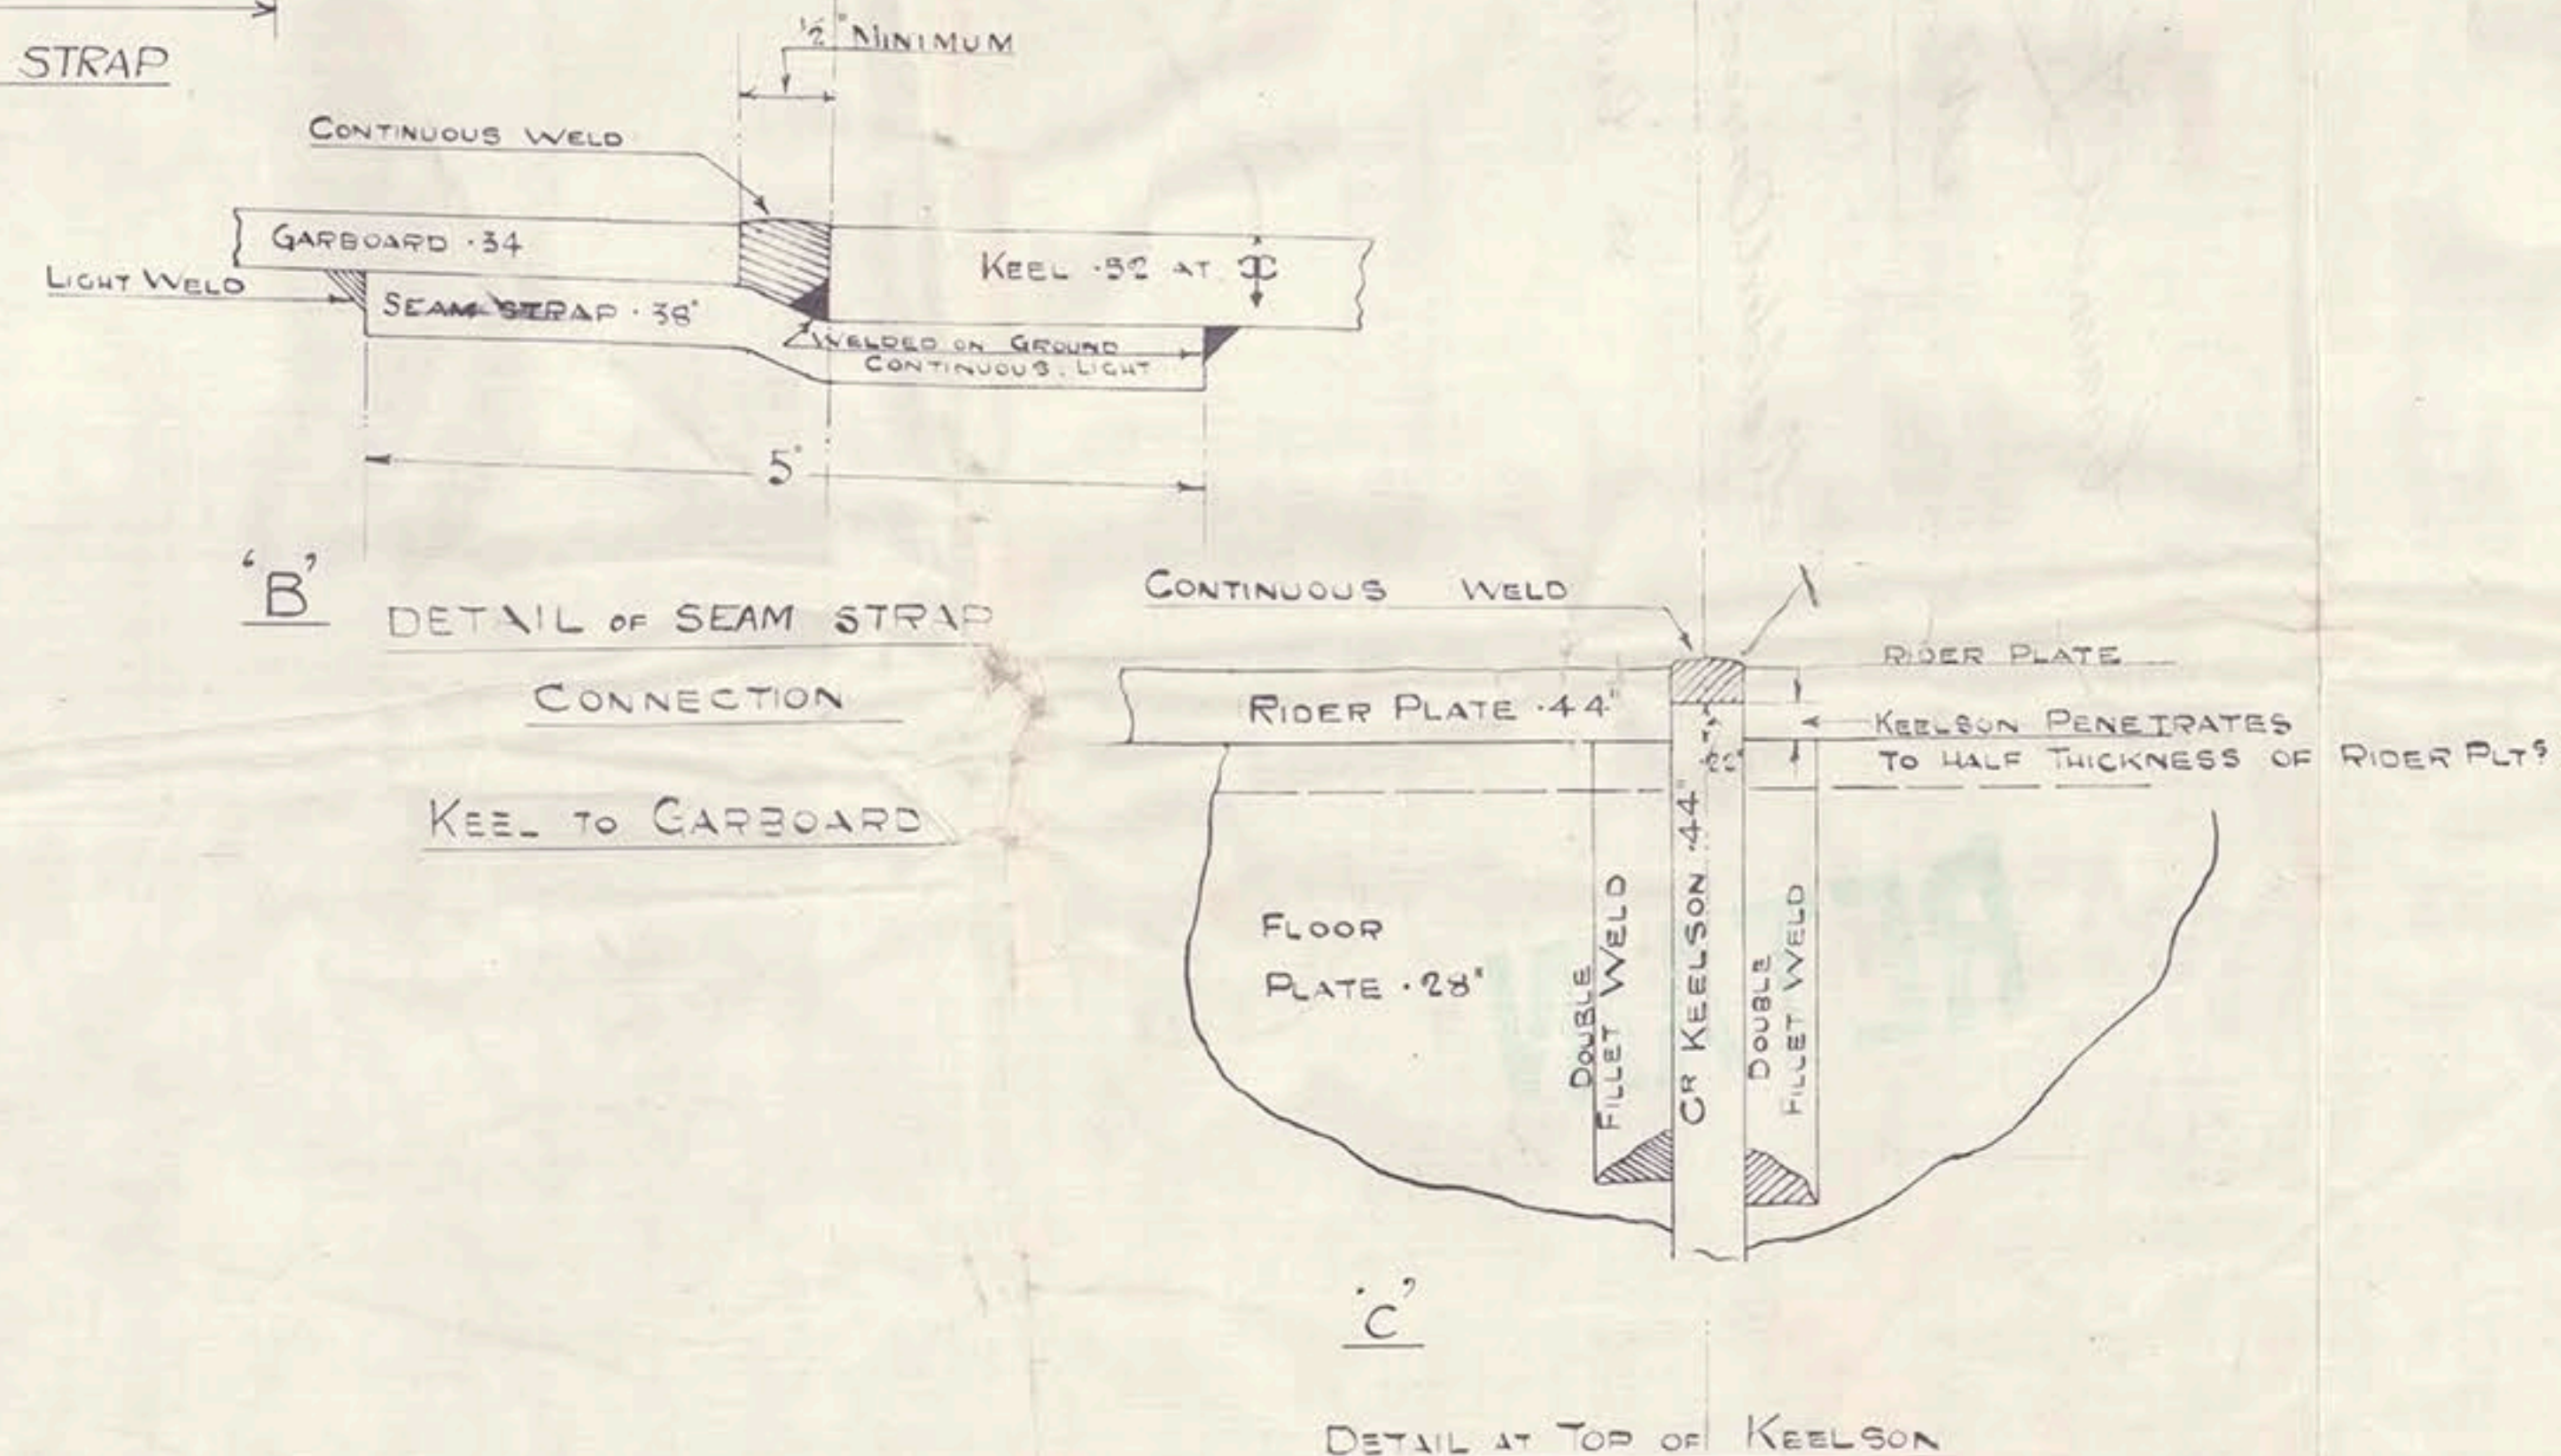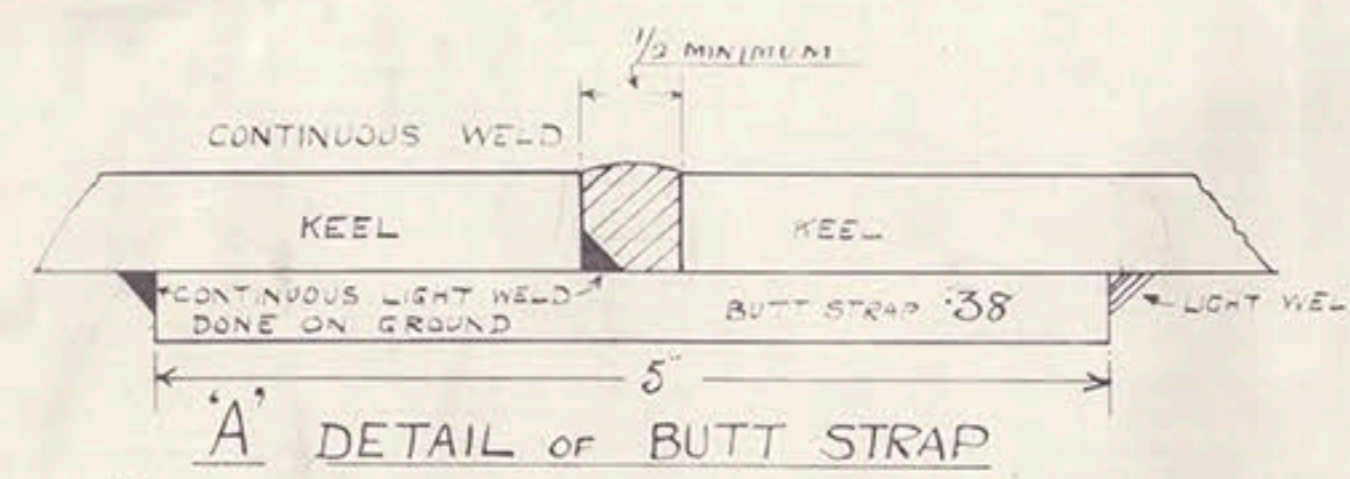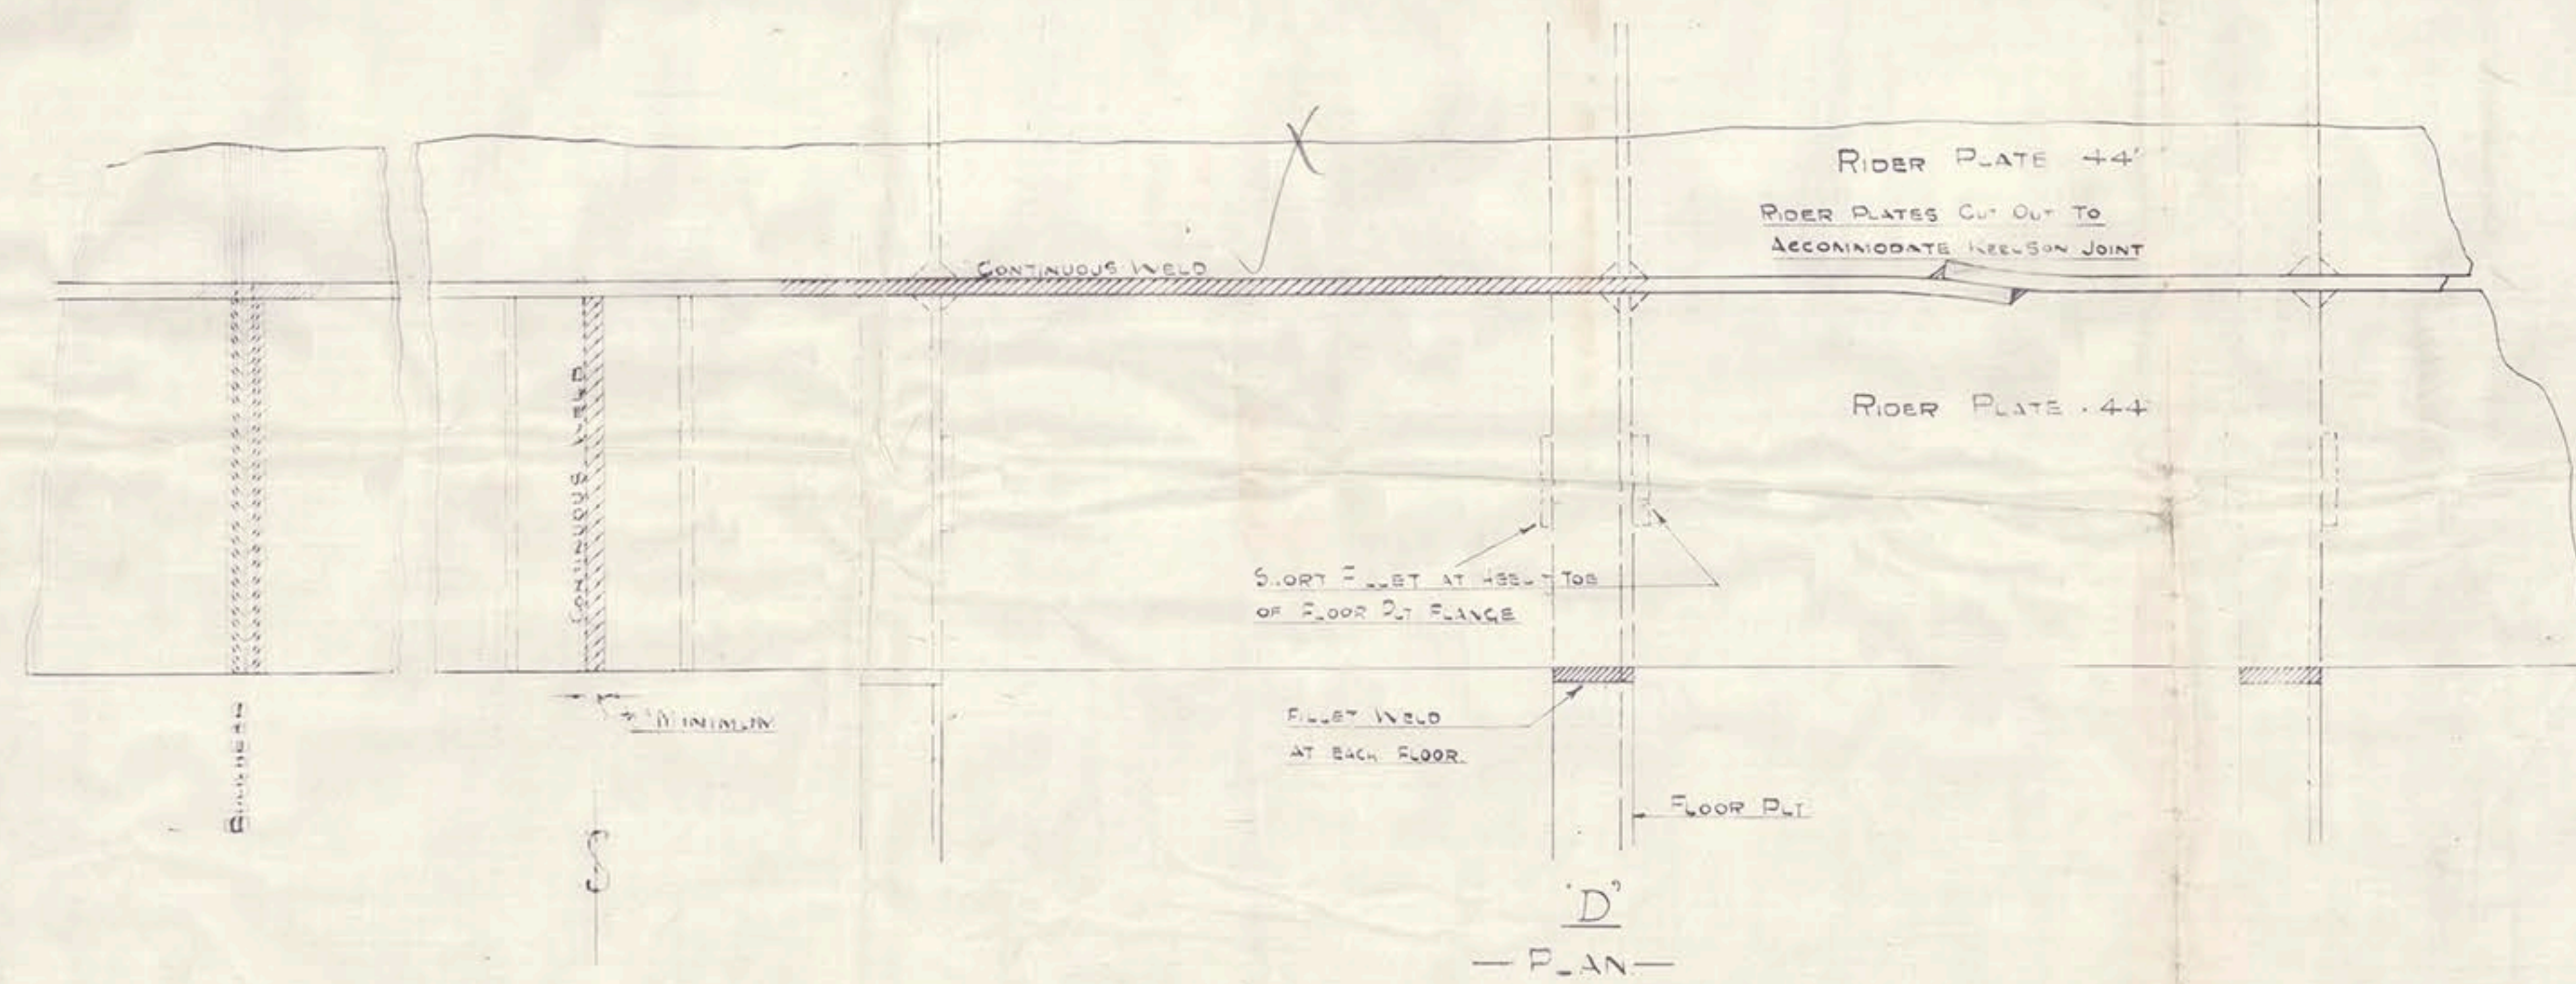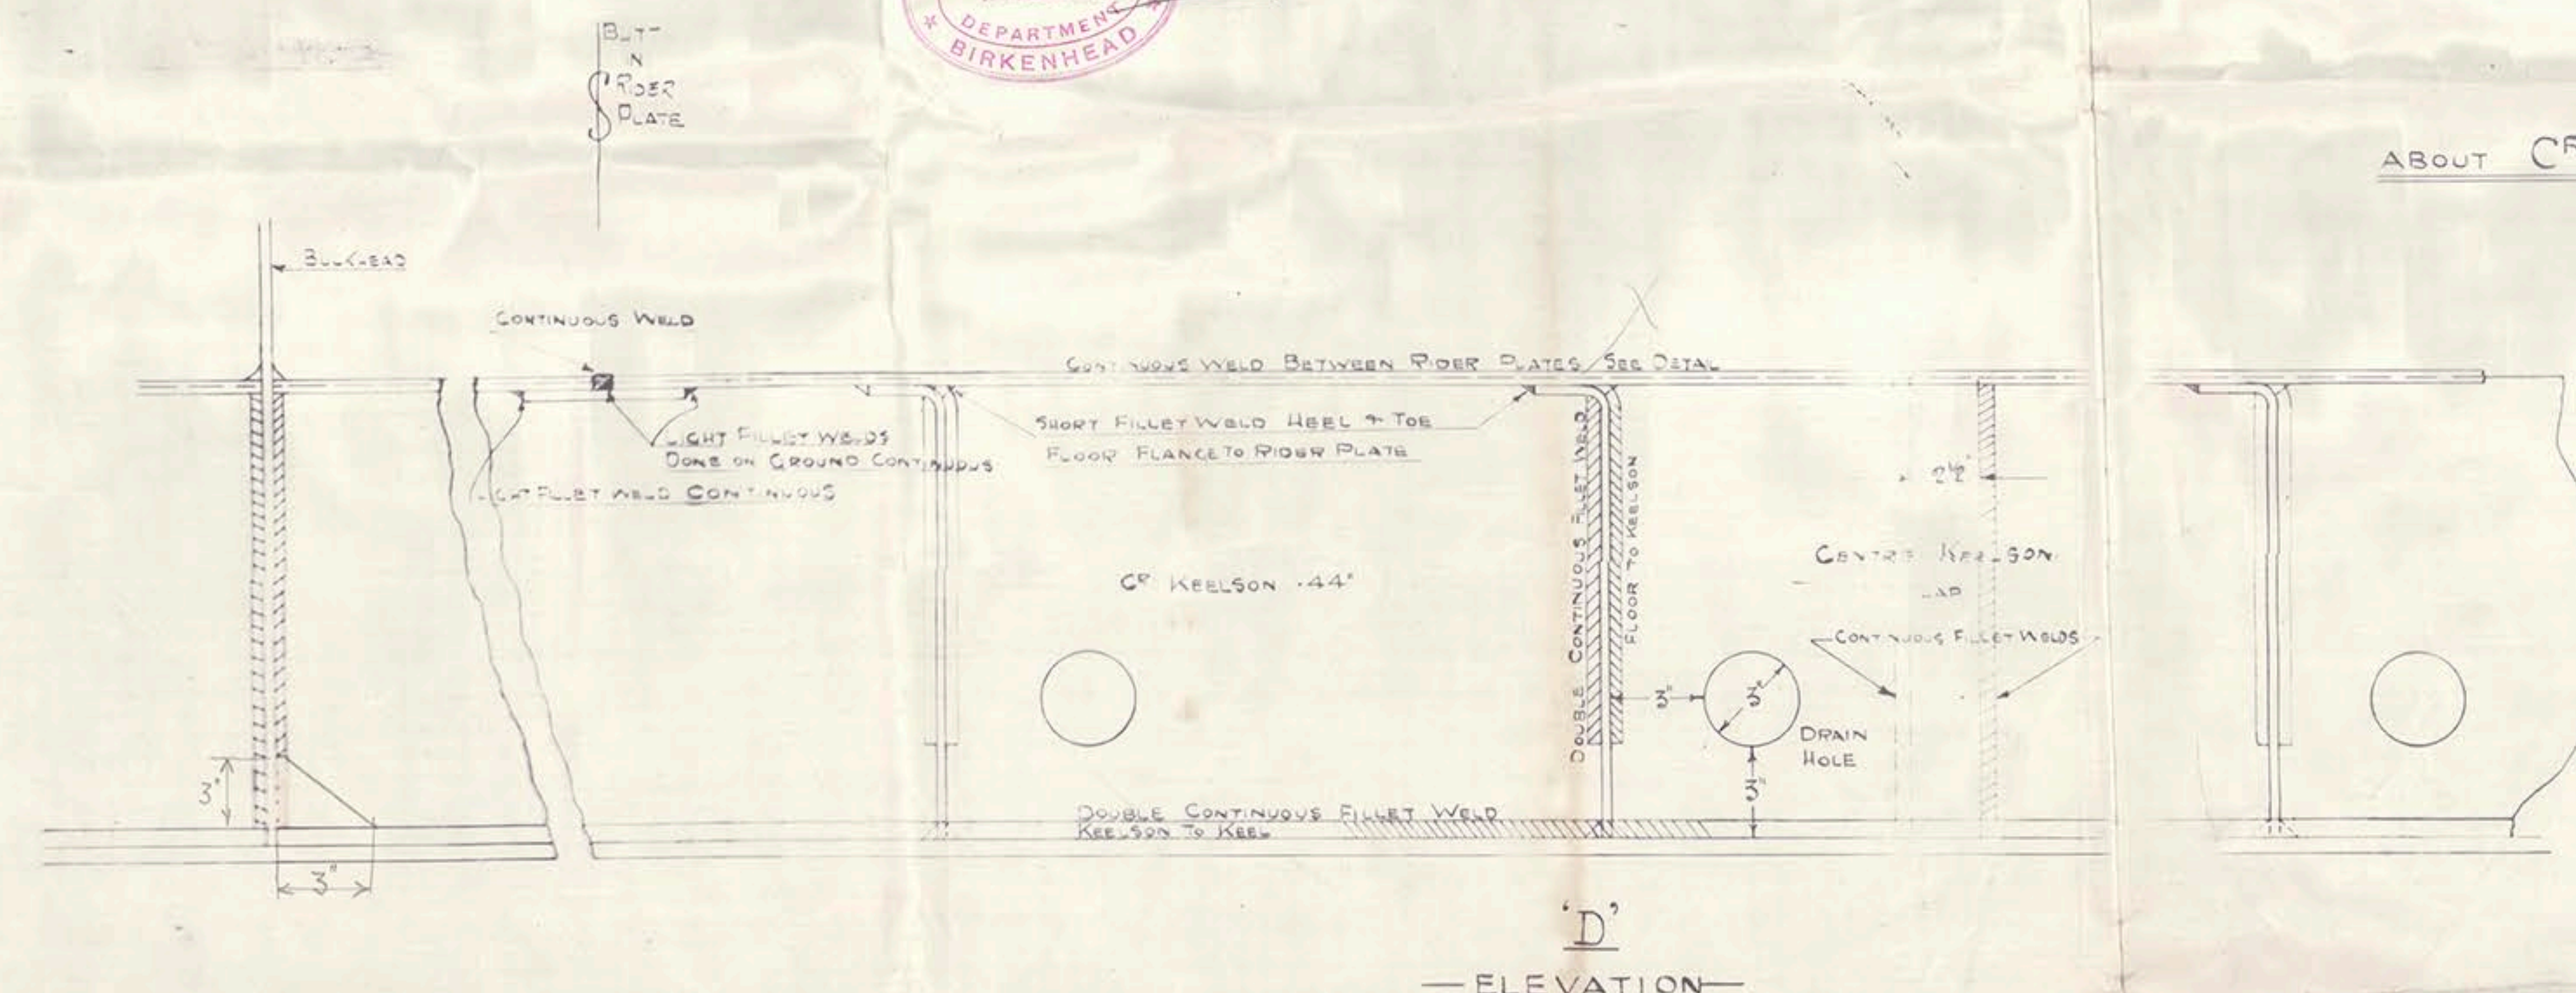

ABOUT CR KEELSON

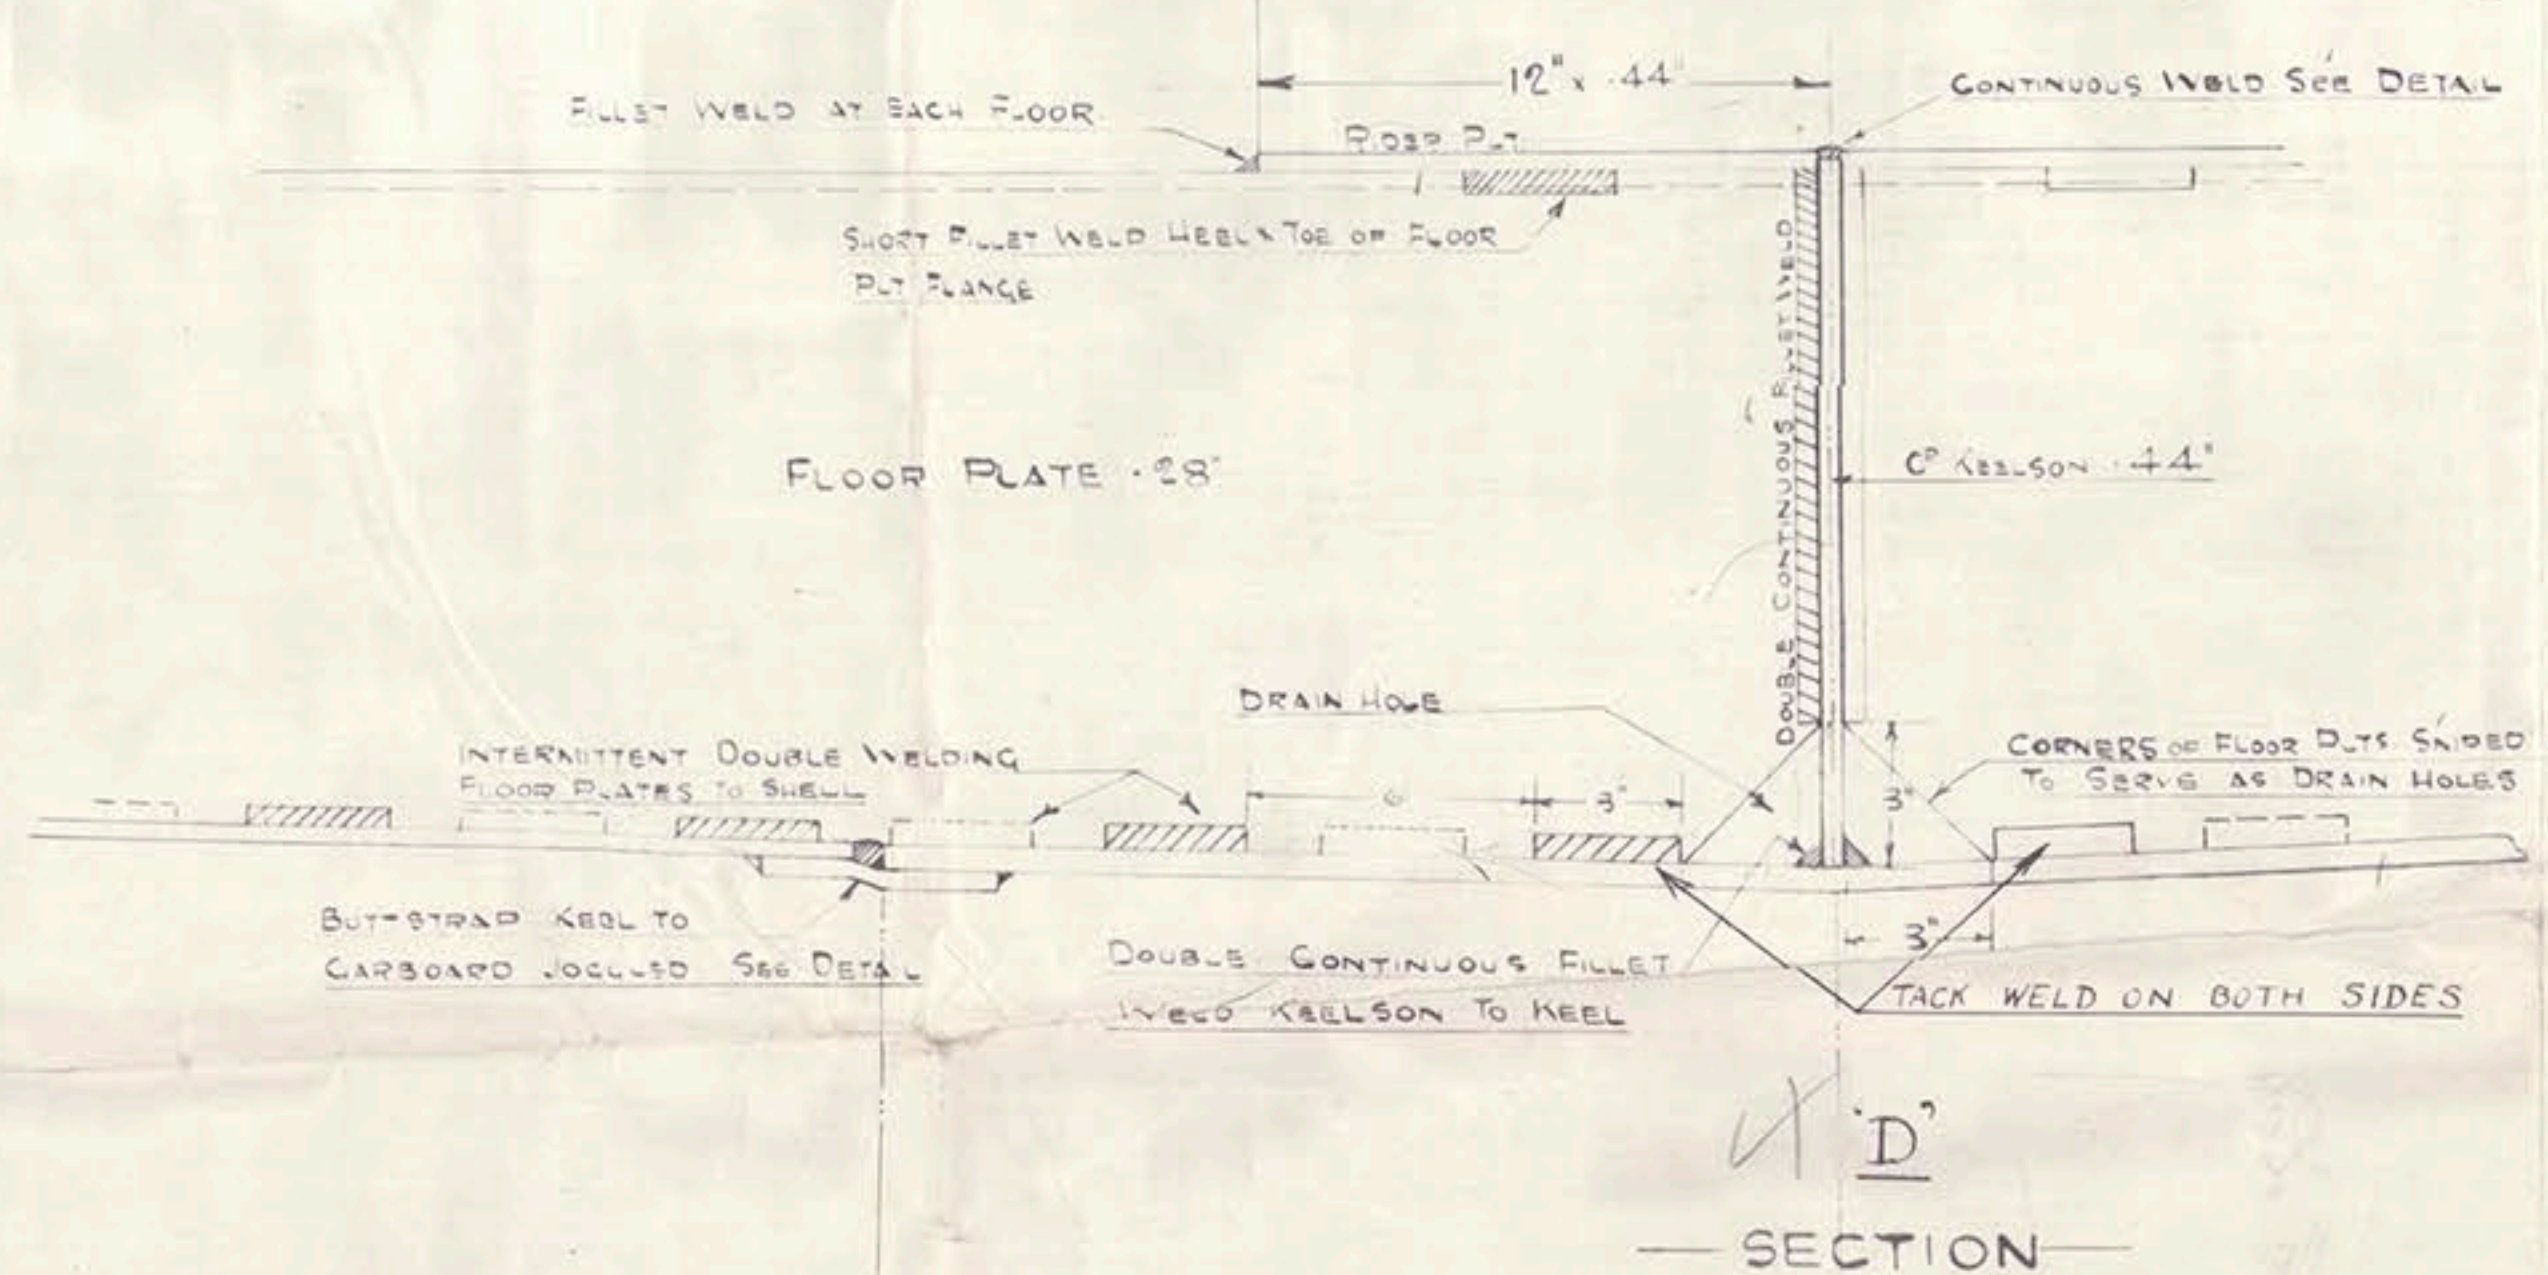

ABOUT SIDE KEELSON

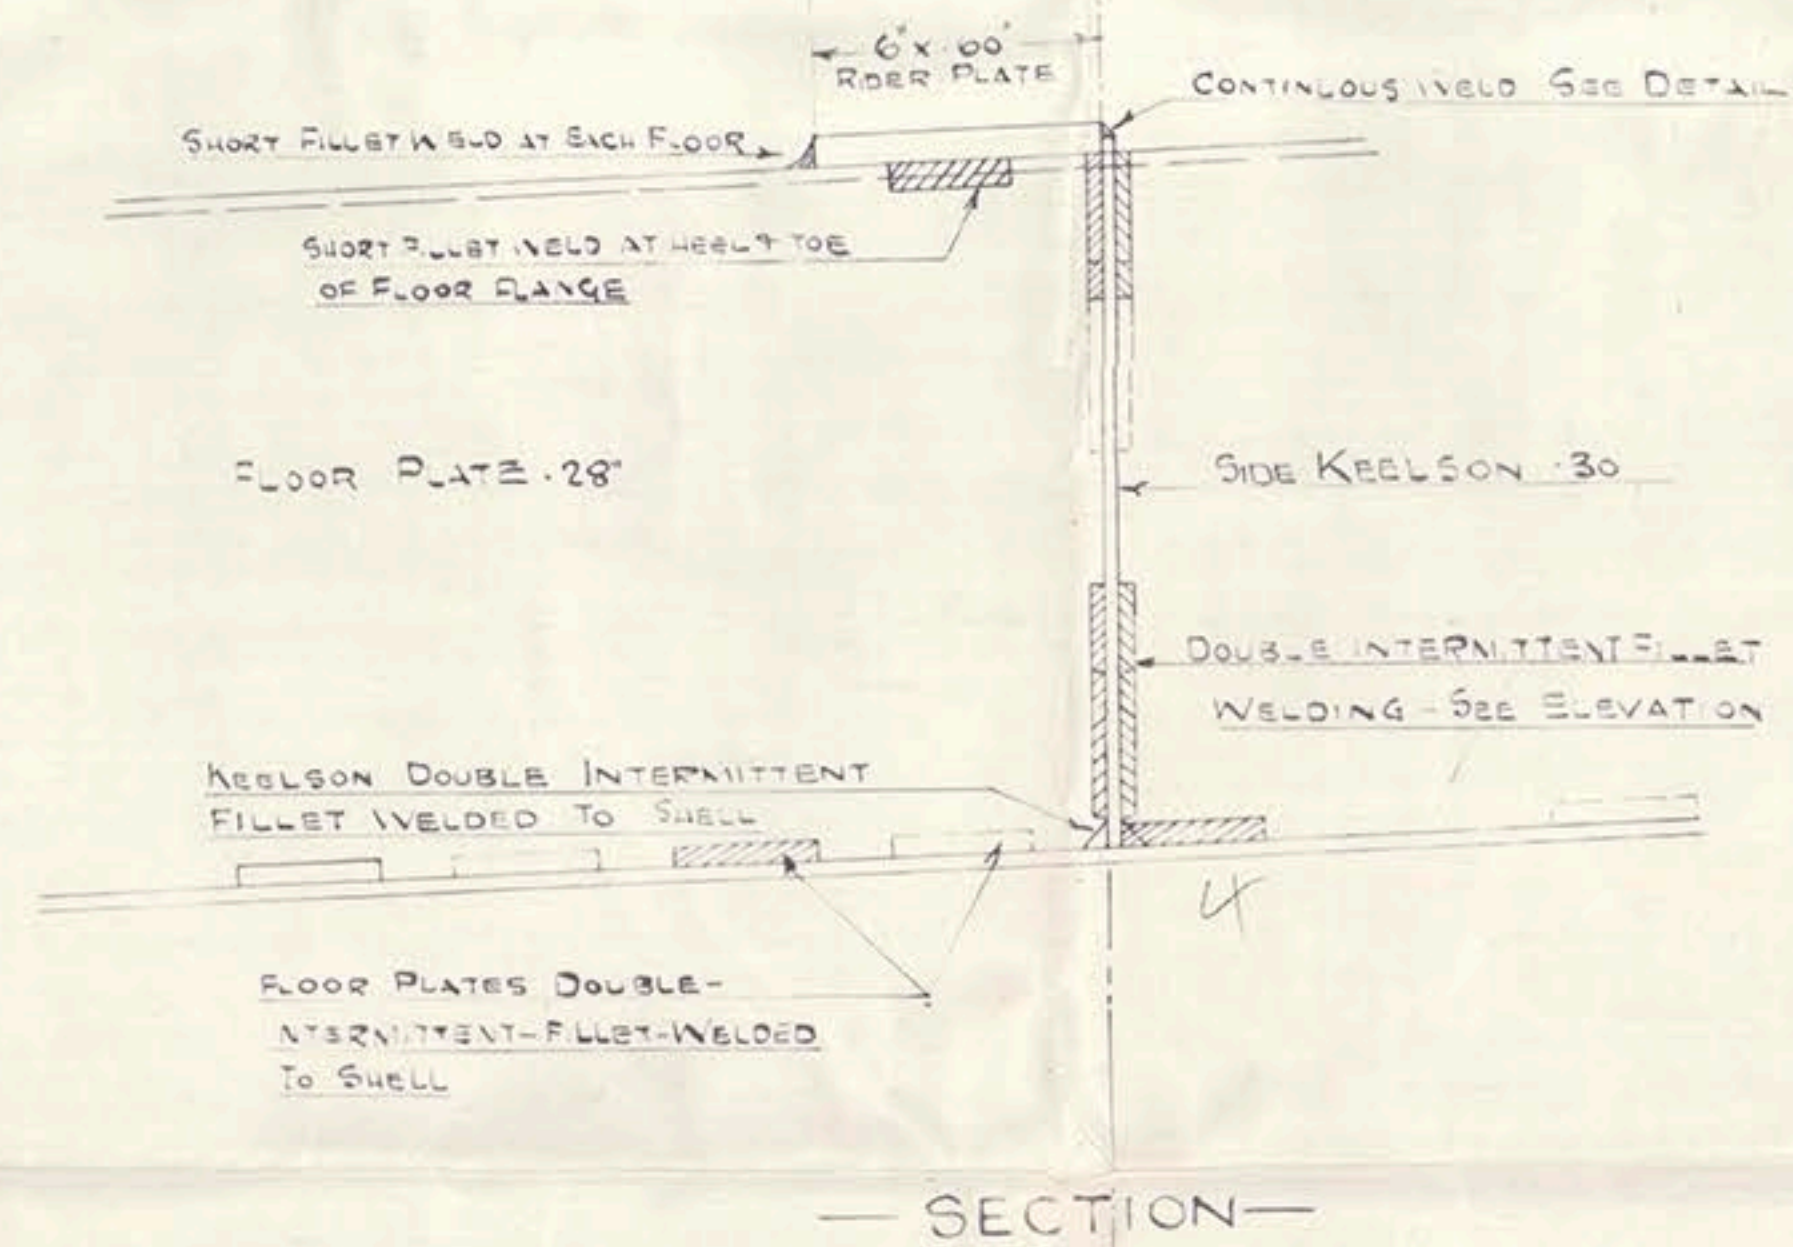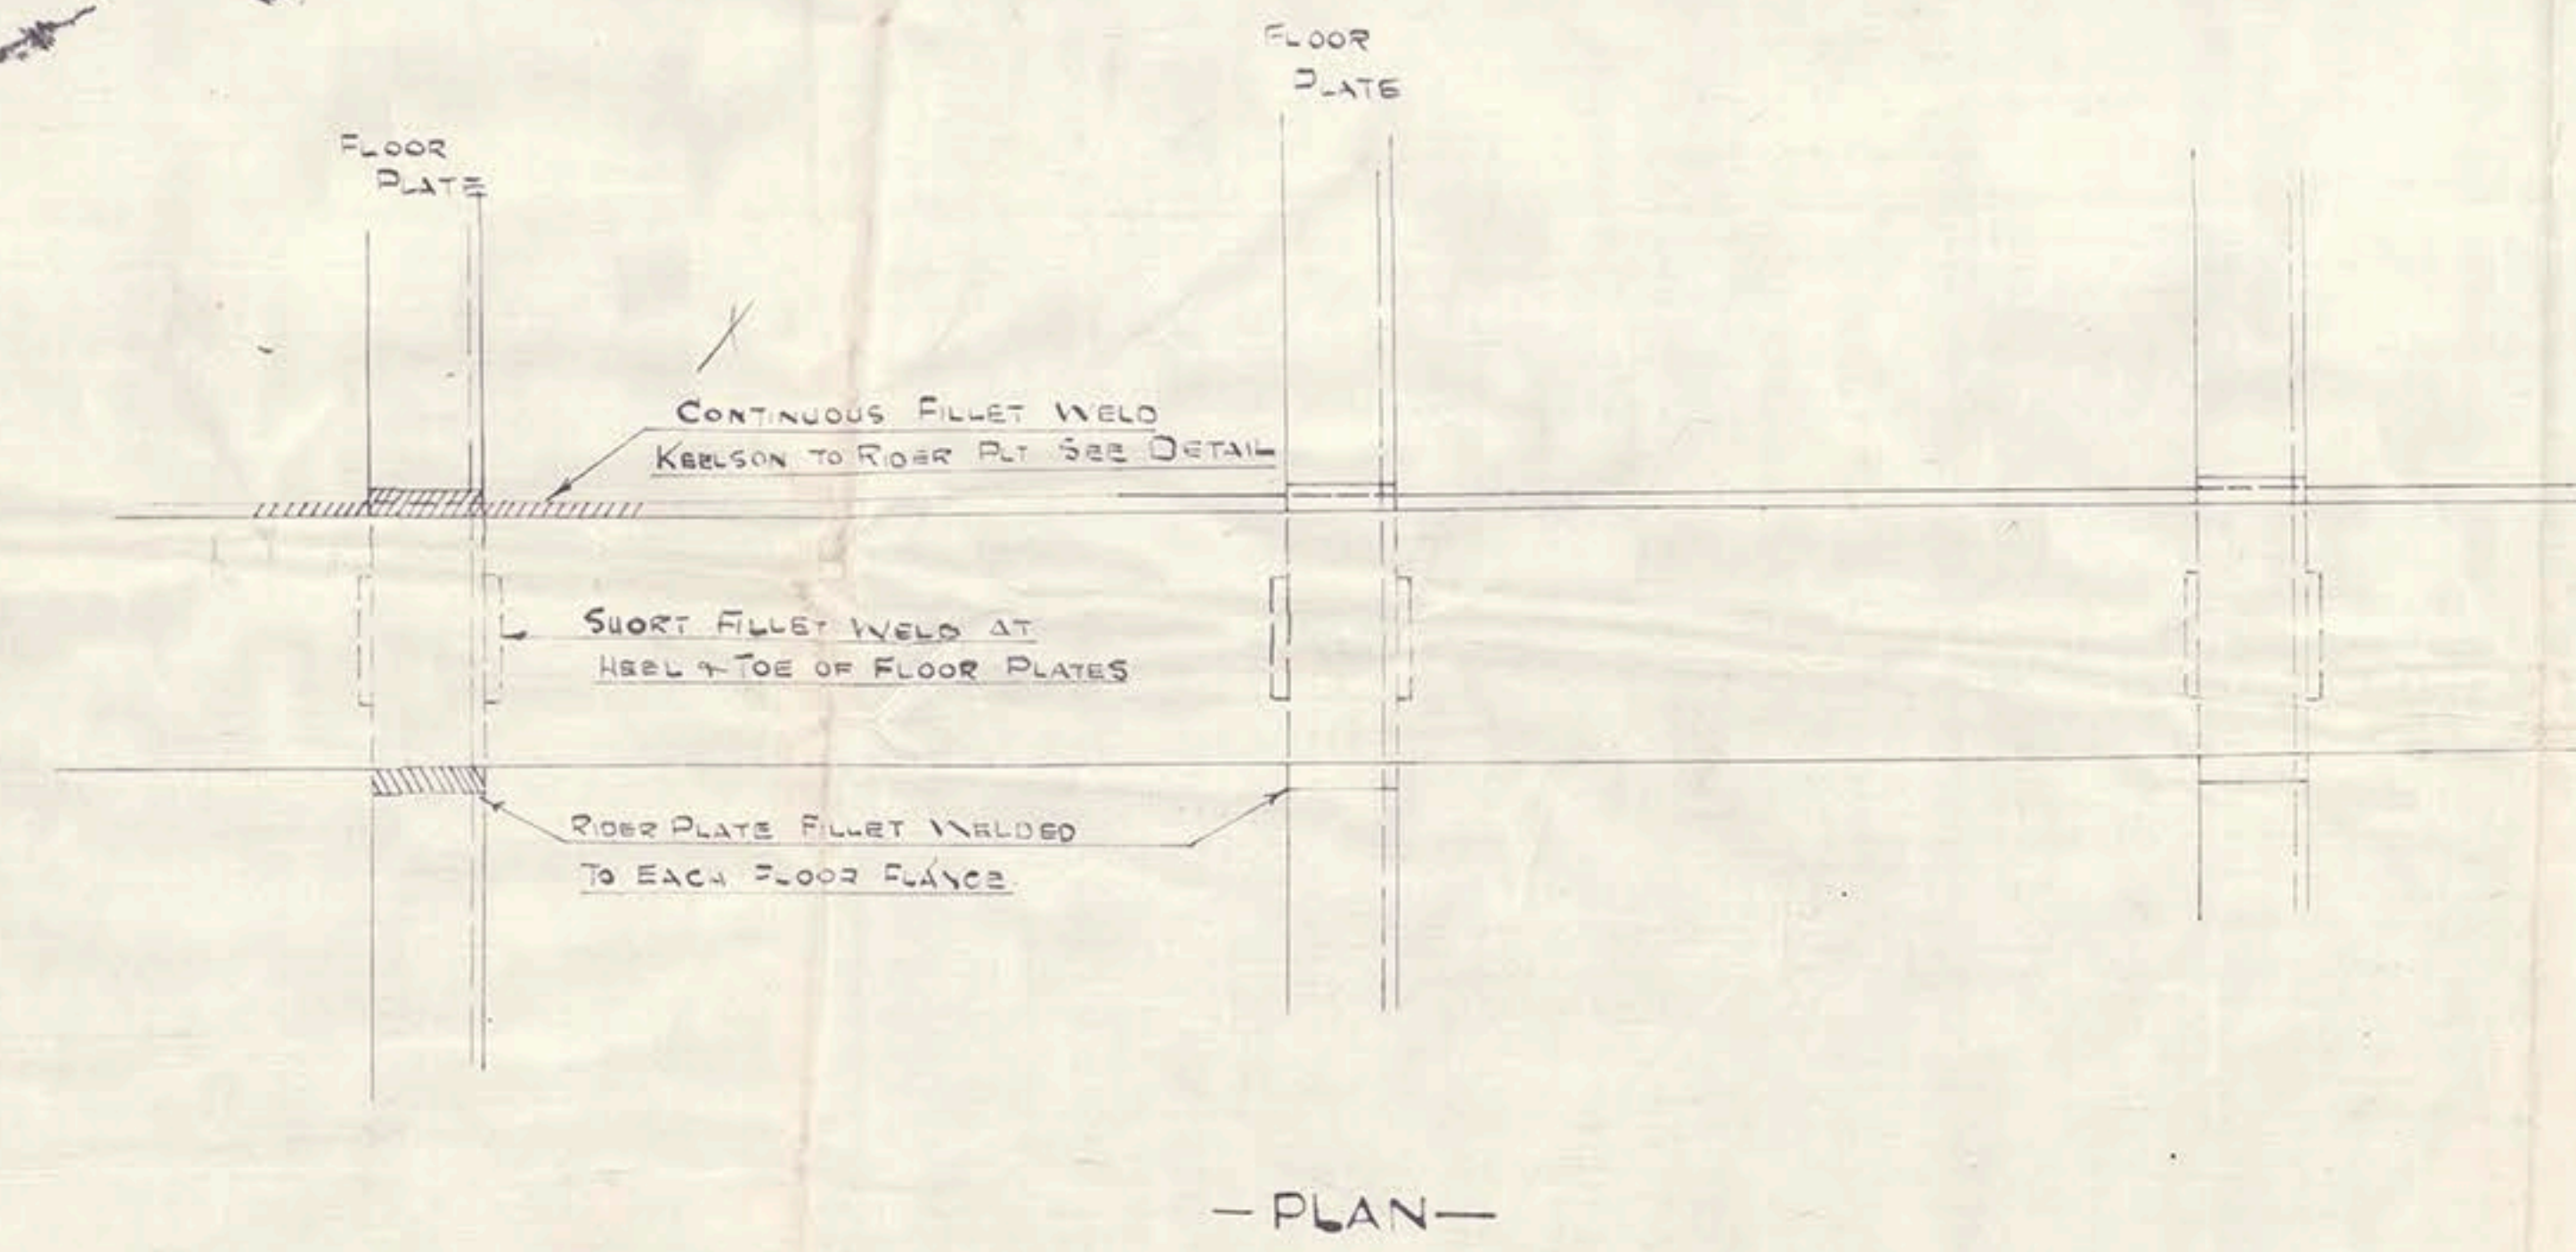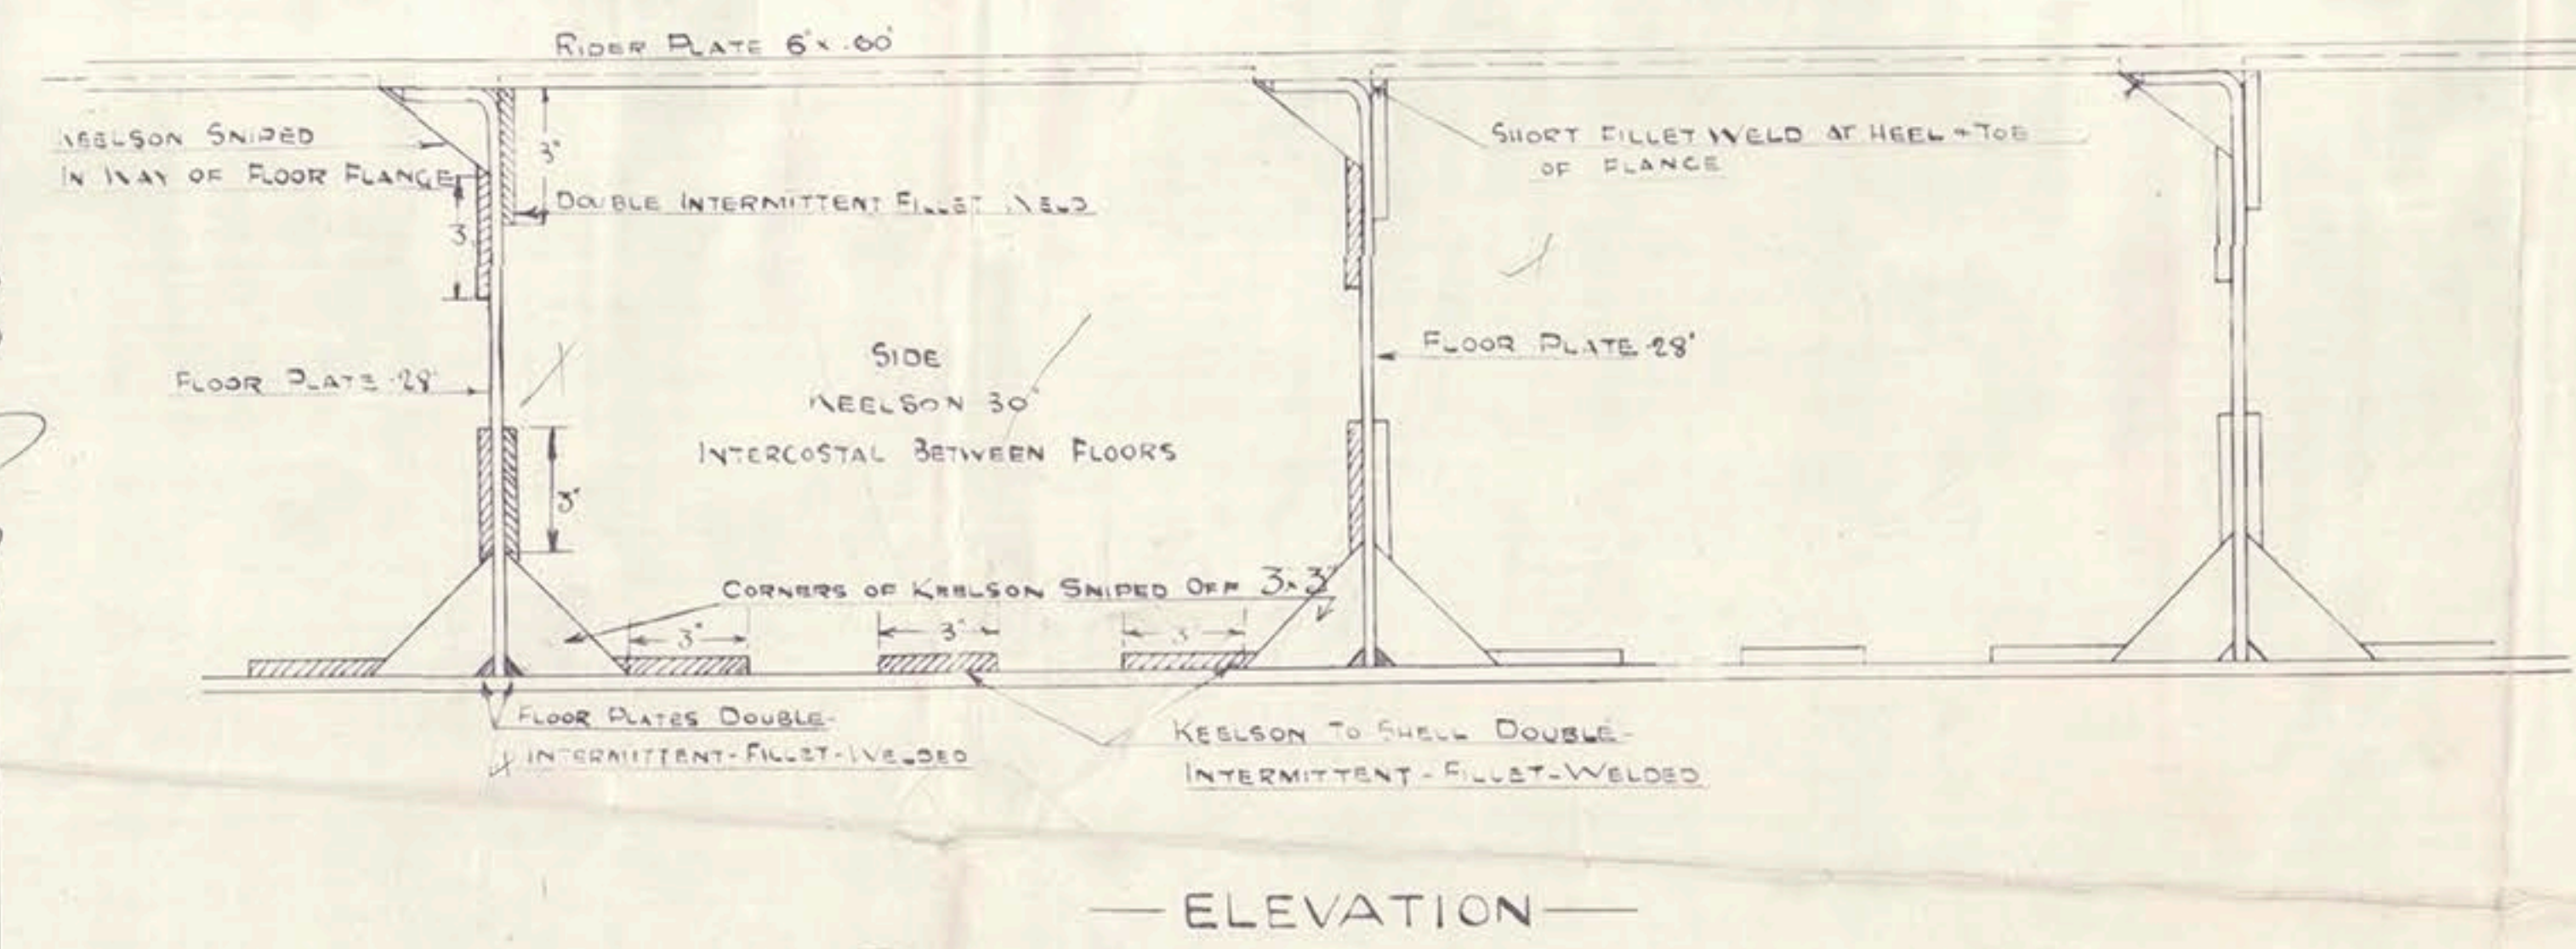

© 2018

Lloyd's Register Foundation

© 2018 Lloyd's Register Foundation



Cammell Laird & Co Ltd

No 882

Welder Connection  
Welded Connections (Plan 701)

S.S. Cedro

Lloyd's Register  
Foundation



© 2018

Lloyd's Register  
Foundation