


Plan 882
Drawing 1
Section 1

N^o 882.



TYPICAL WELDED CONNECTIONS.

SHEET 2.

SCALES AS SHEWN.

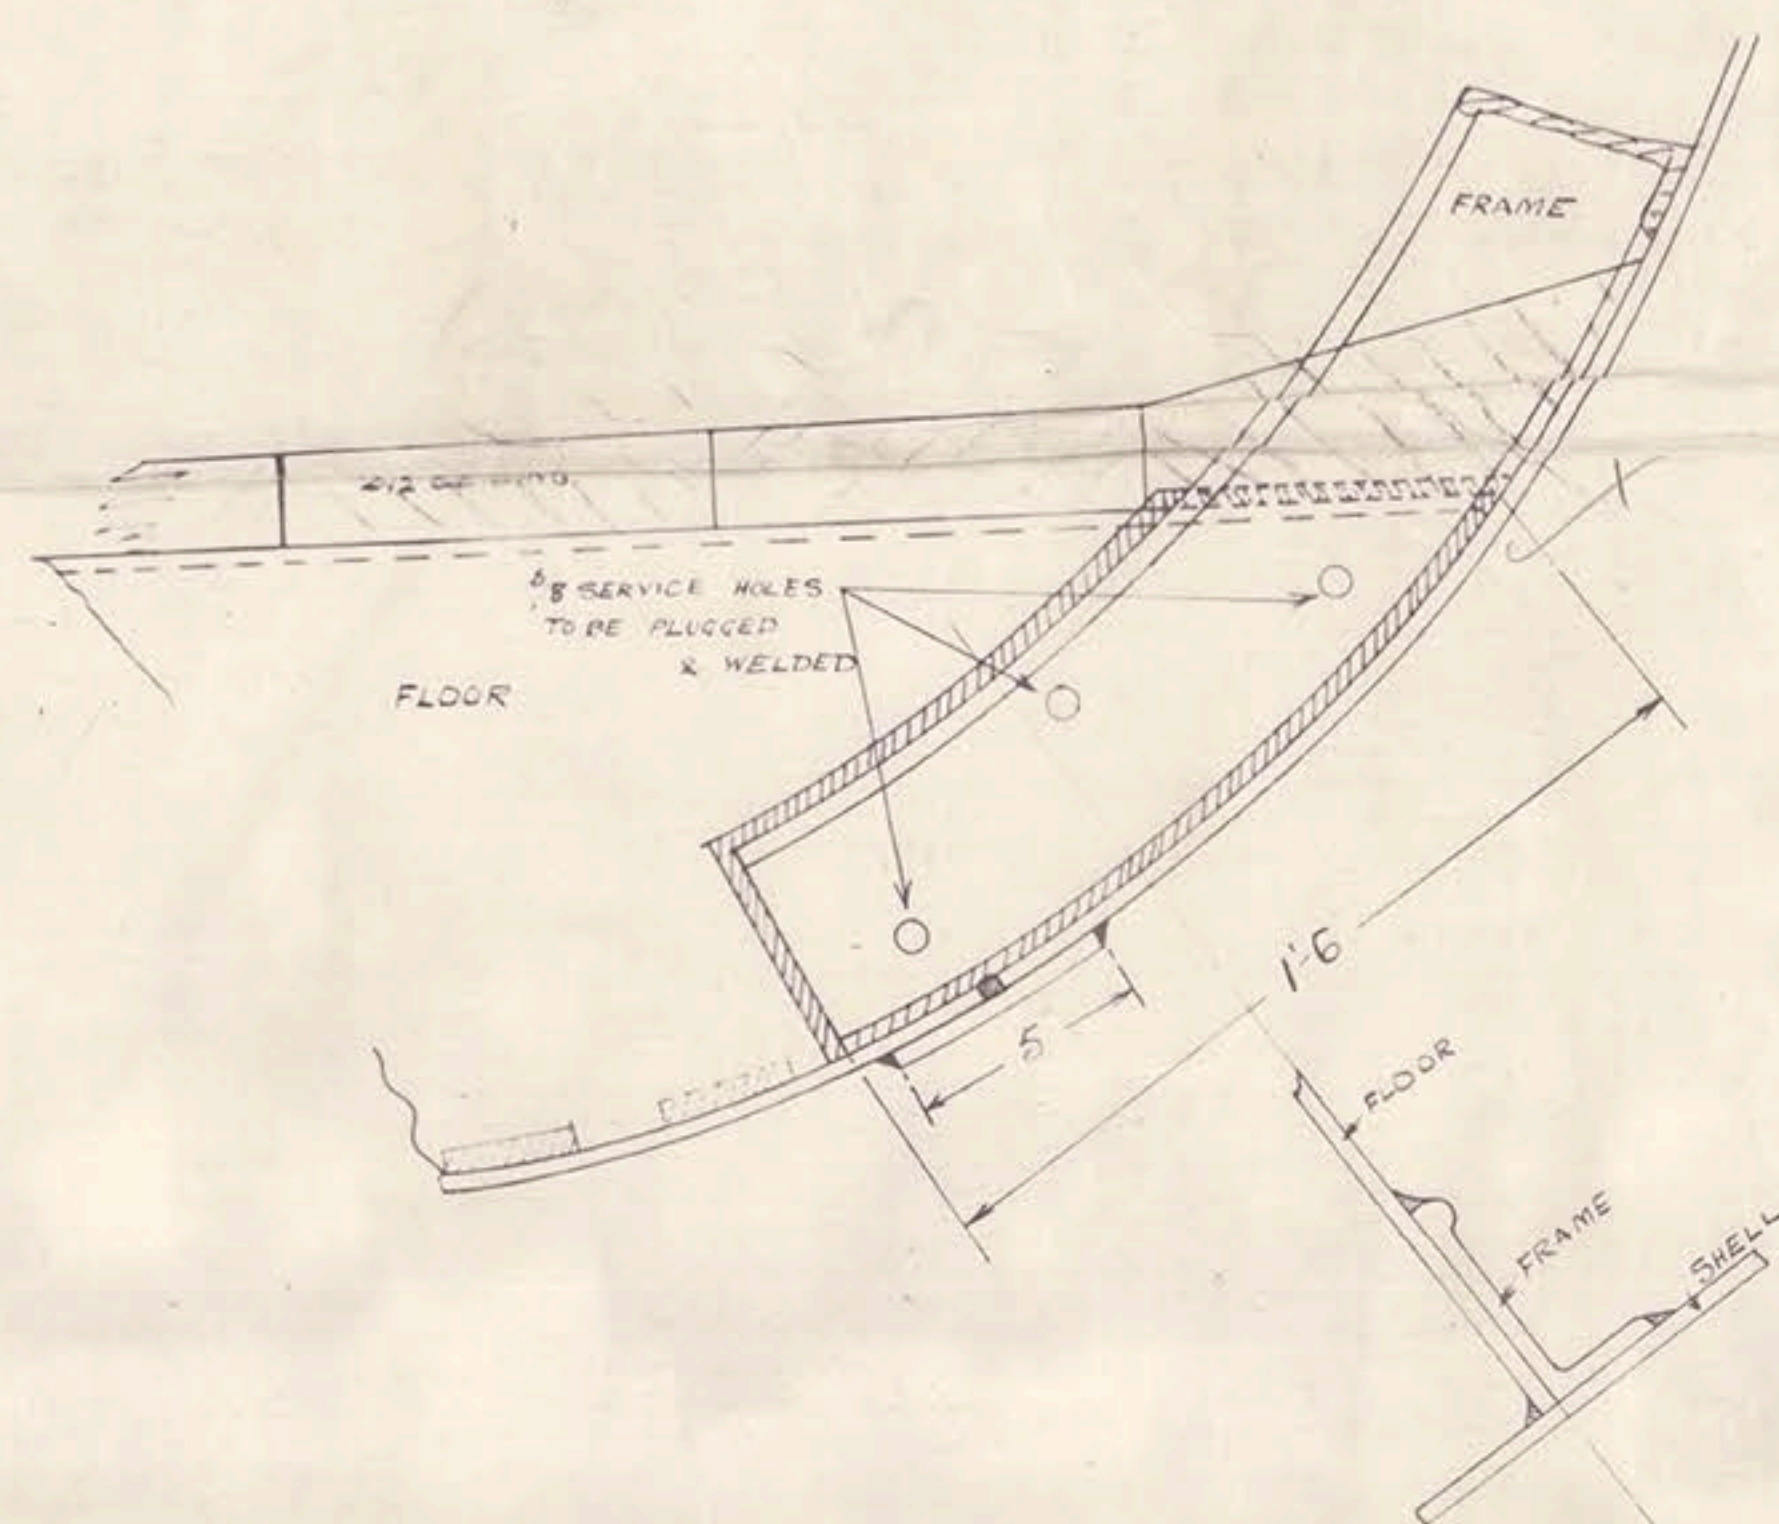


DETAIL OF CONNECTION OF FRAMES TO FLOOR
SCALE 3" = ONE FOOT.

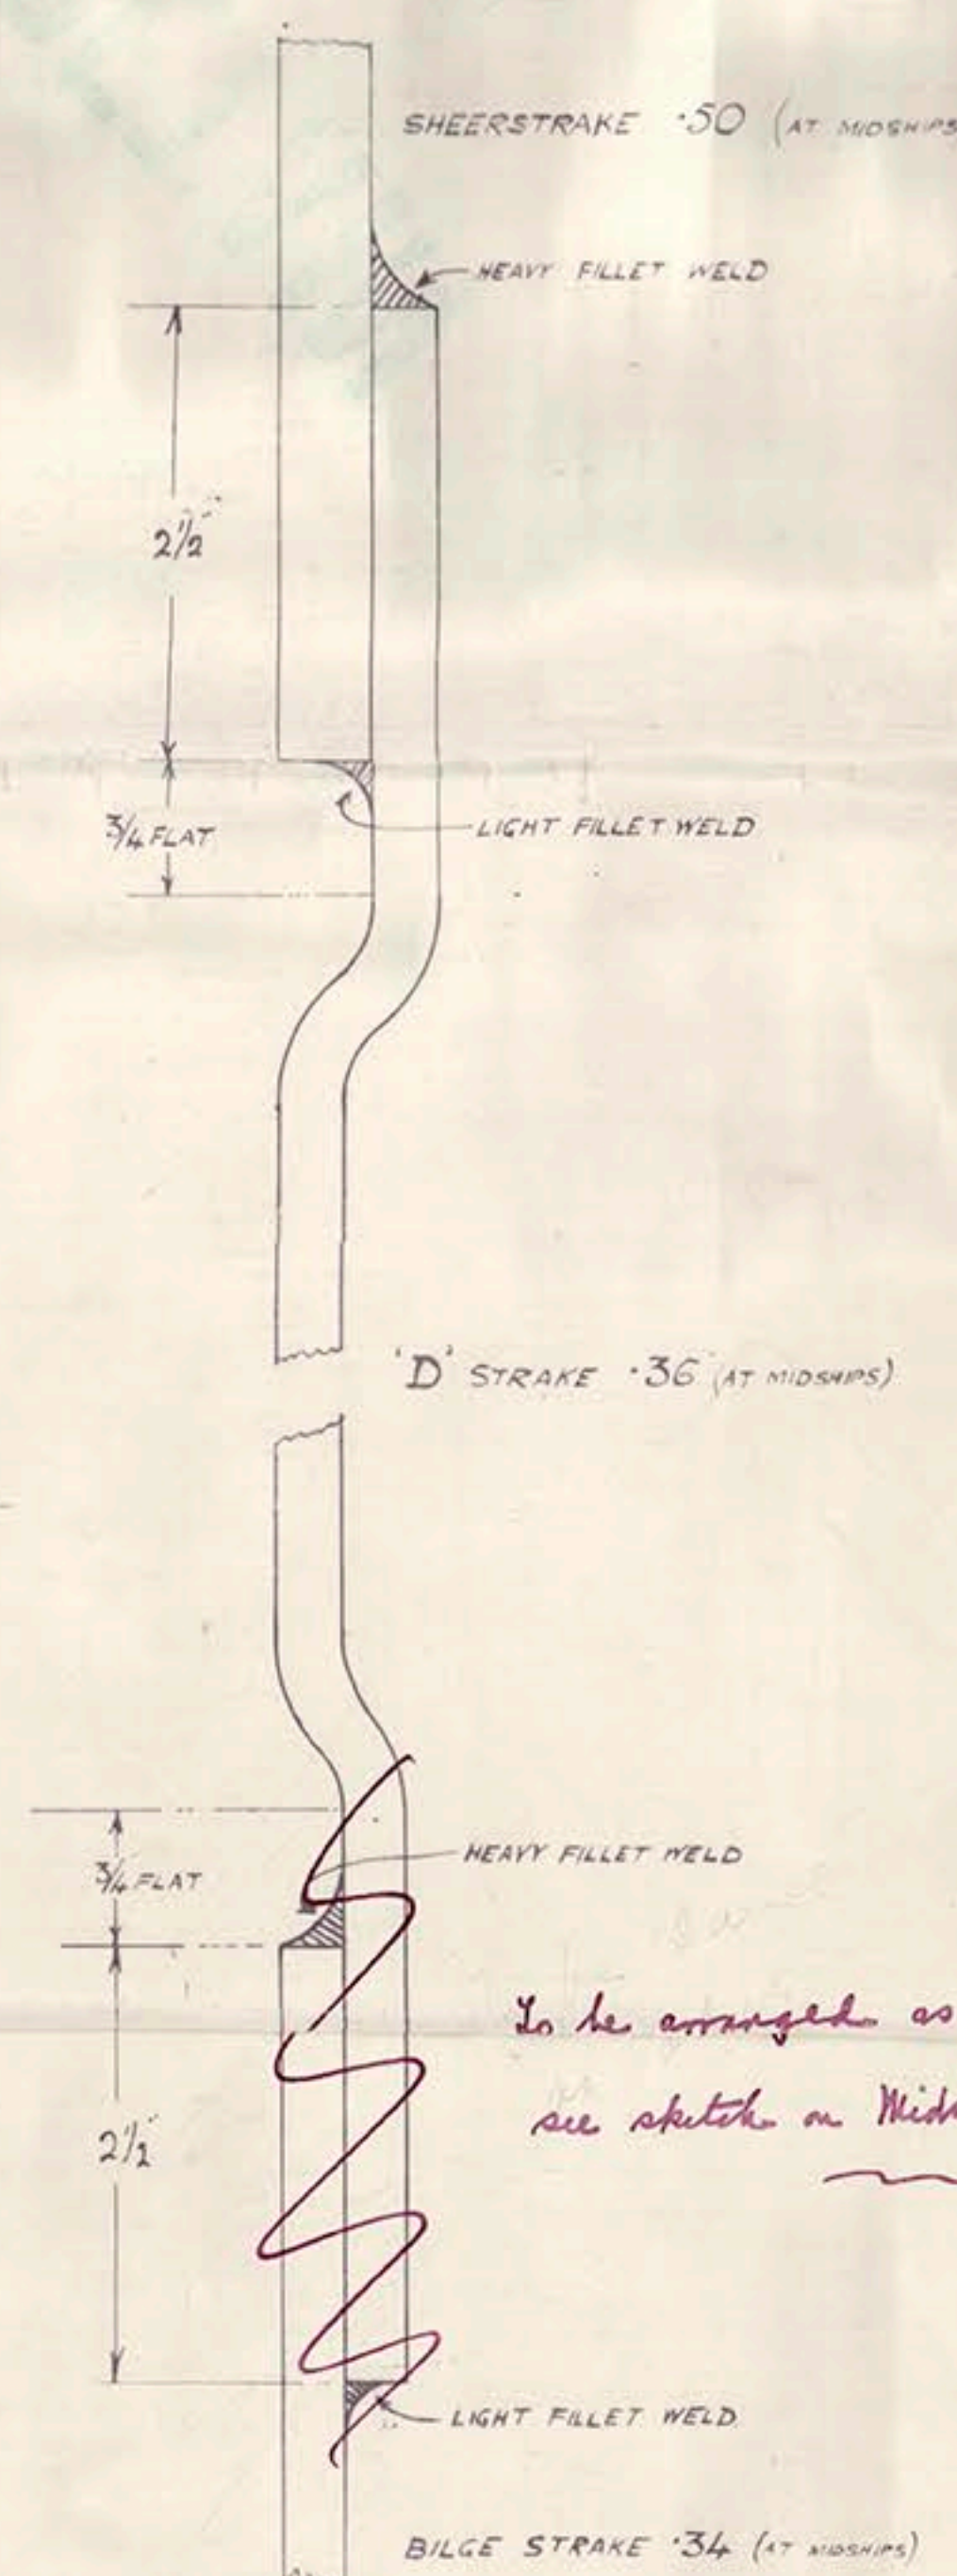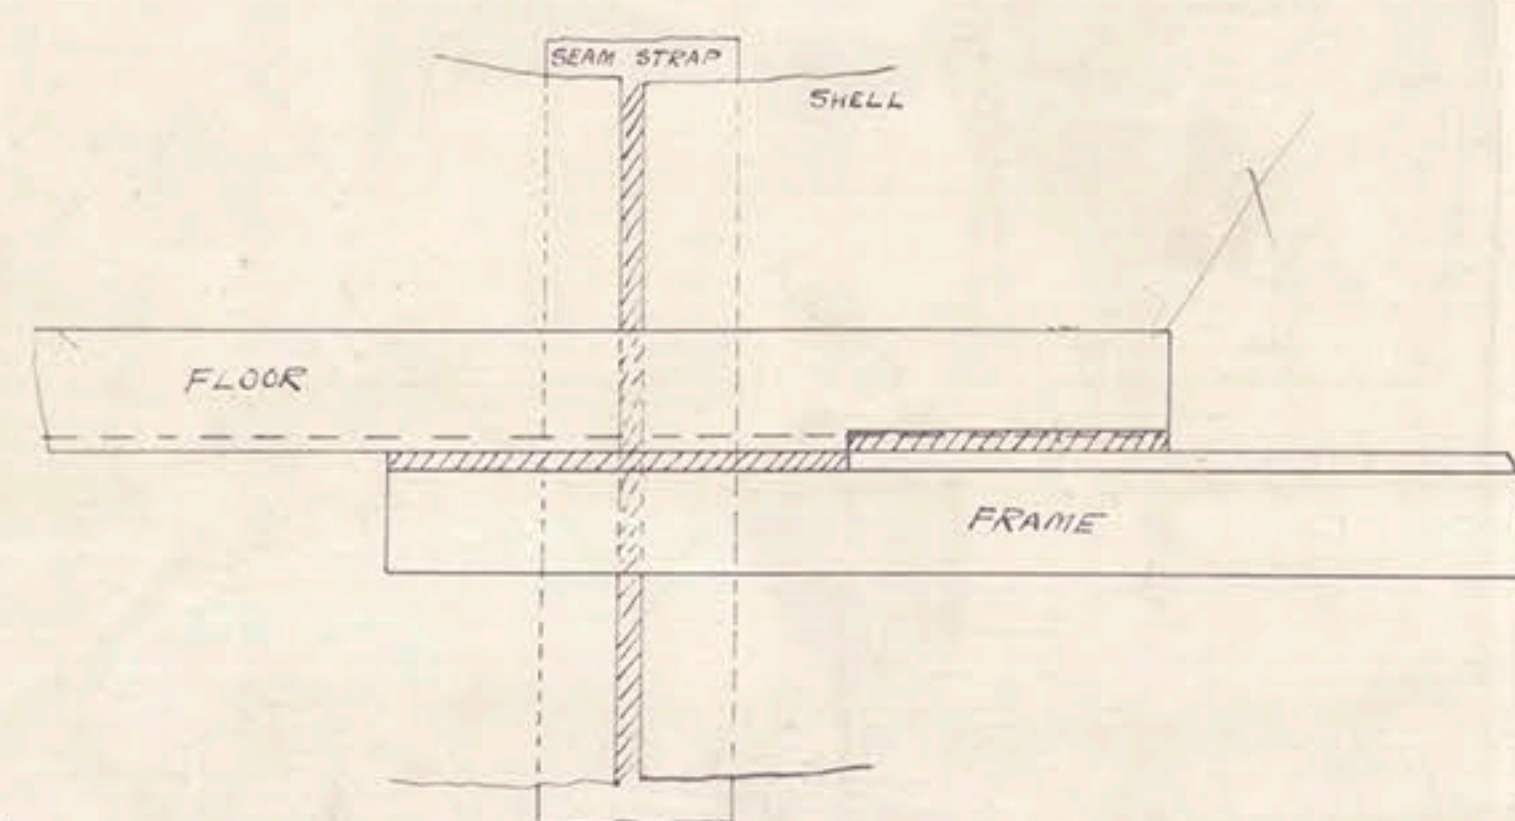


DETAIL OF JOGGED PLATE EDGES
FULL SIZE

*To be arranged as above
see sketch on Midship section.*

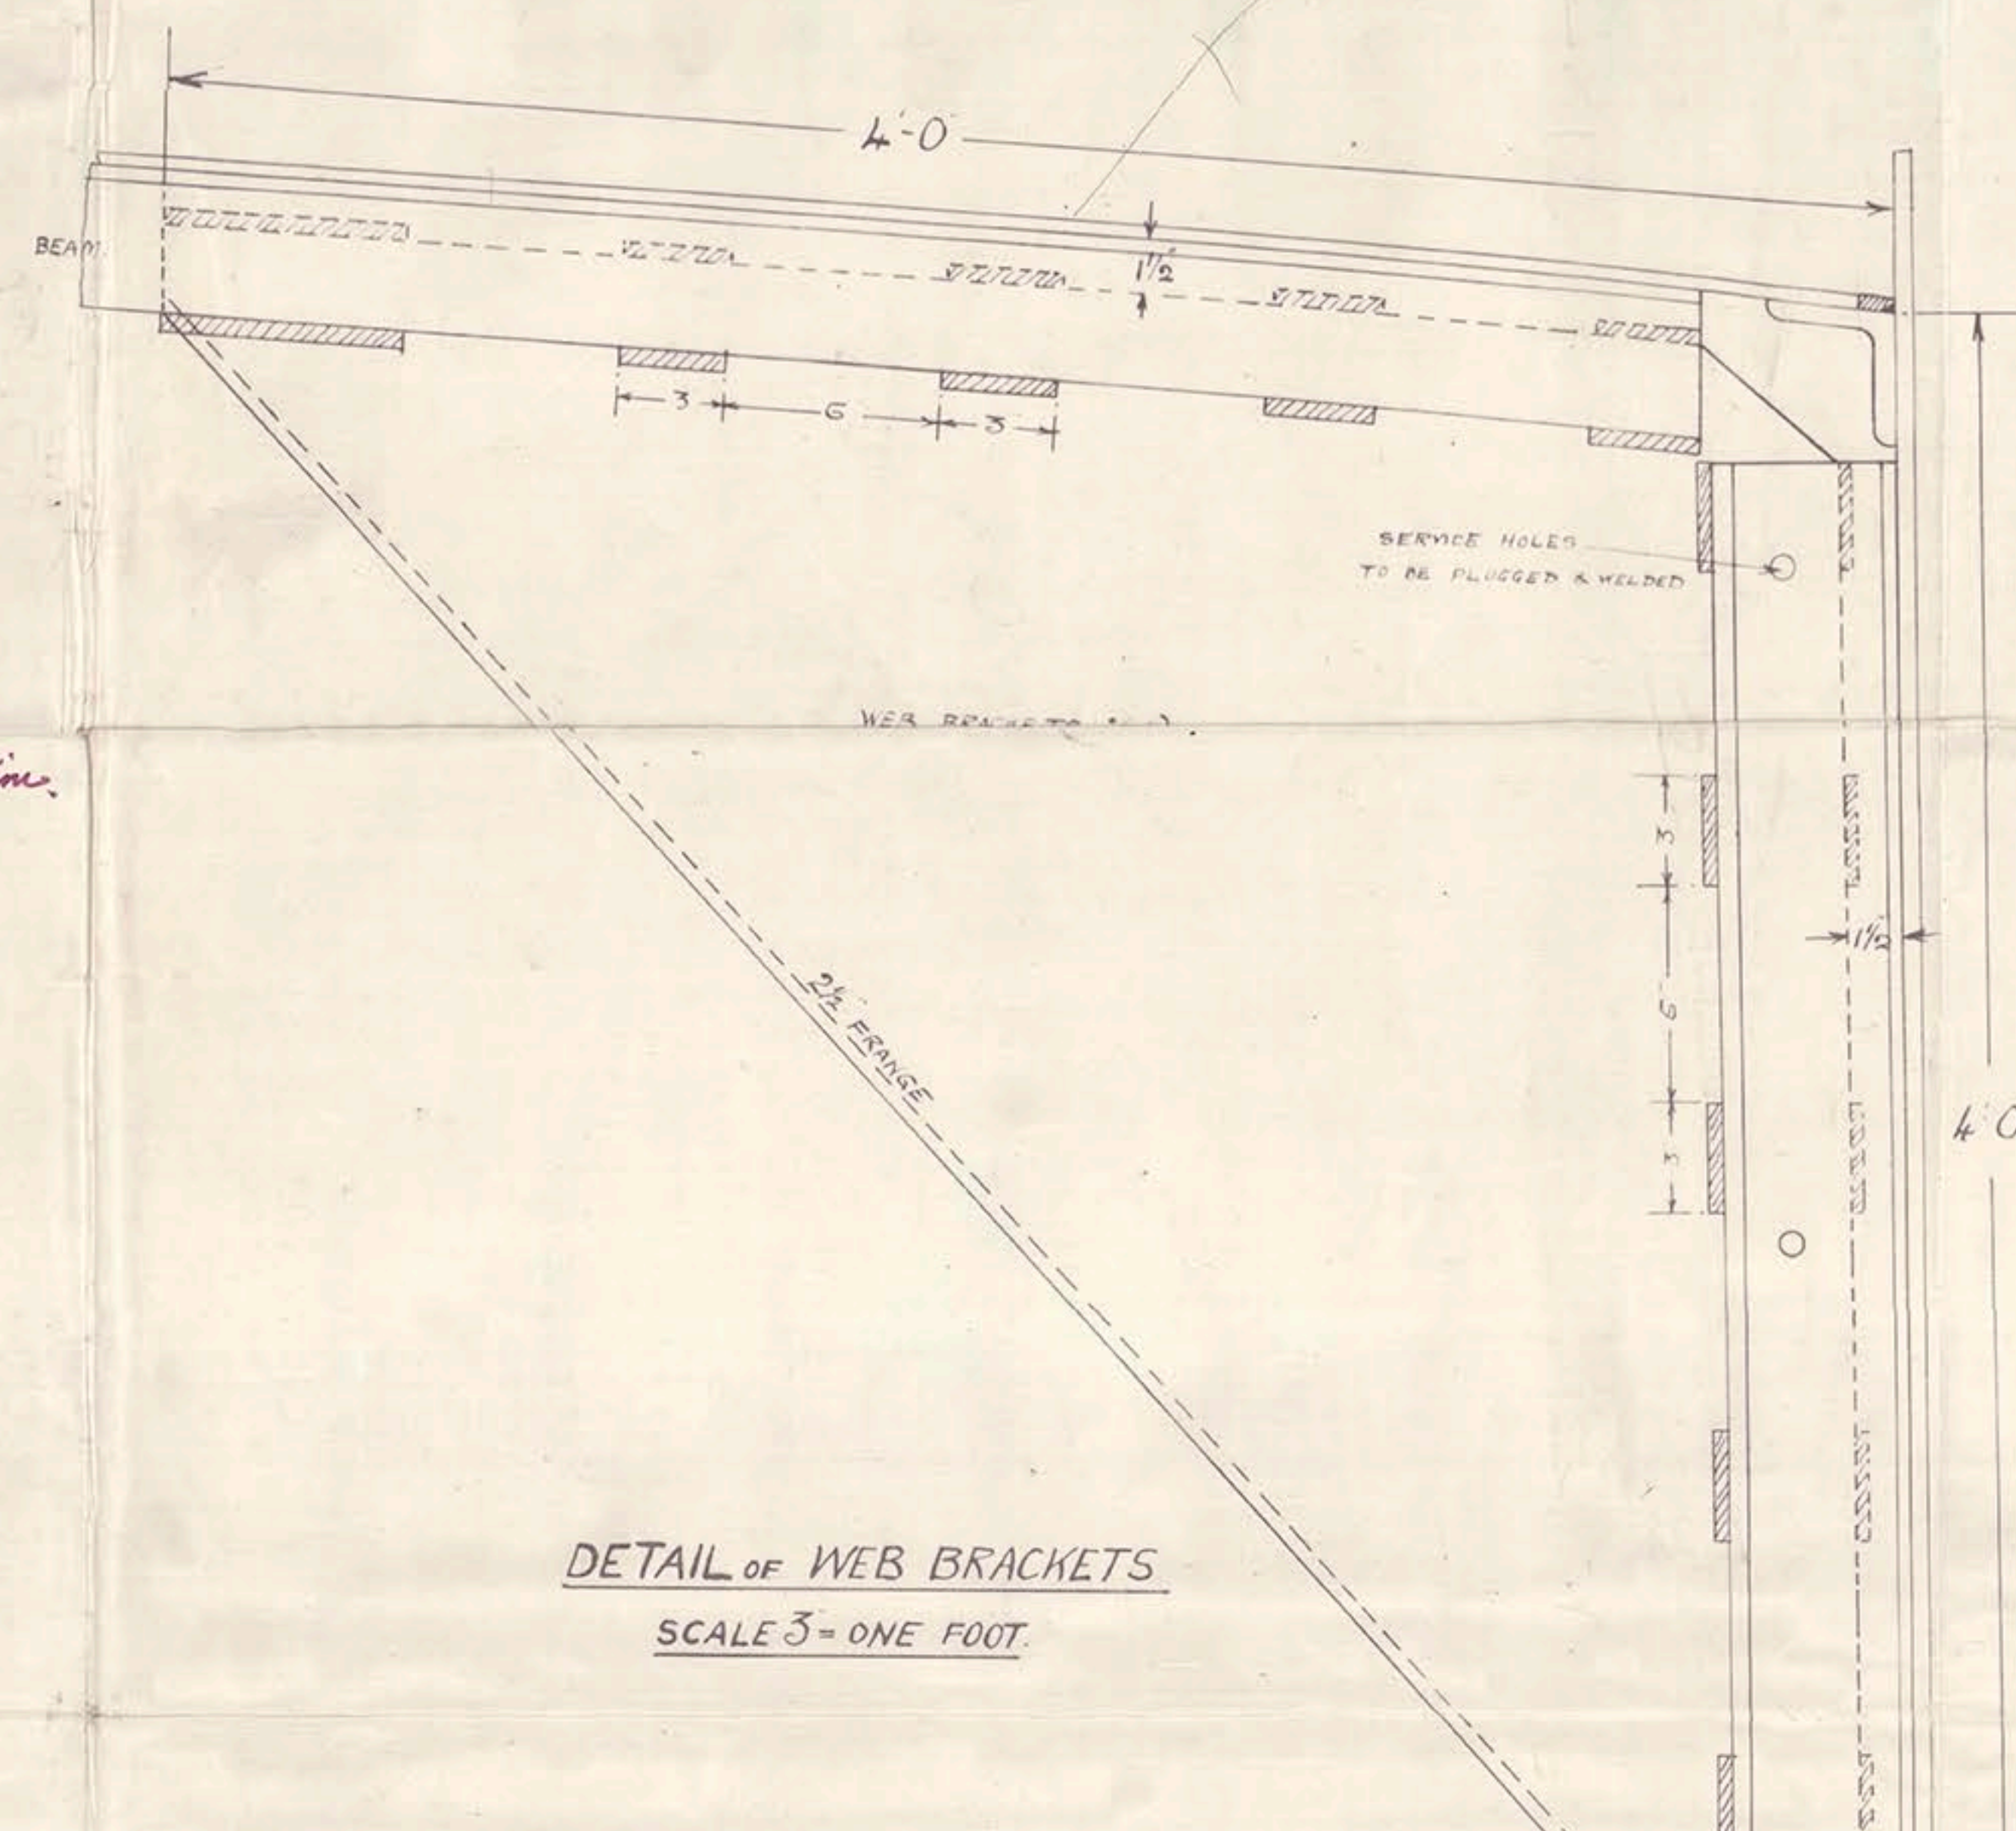

DETAIL OF WEB BRACKETS
SCALE 3" = ONE FOOT.

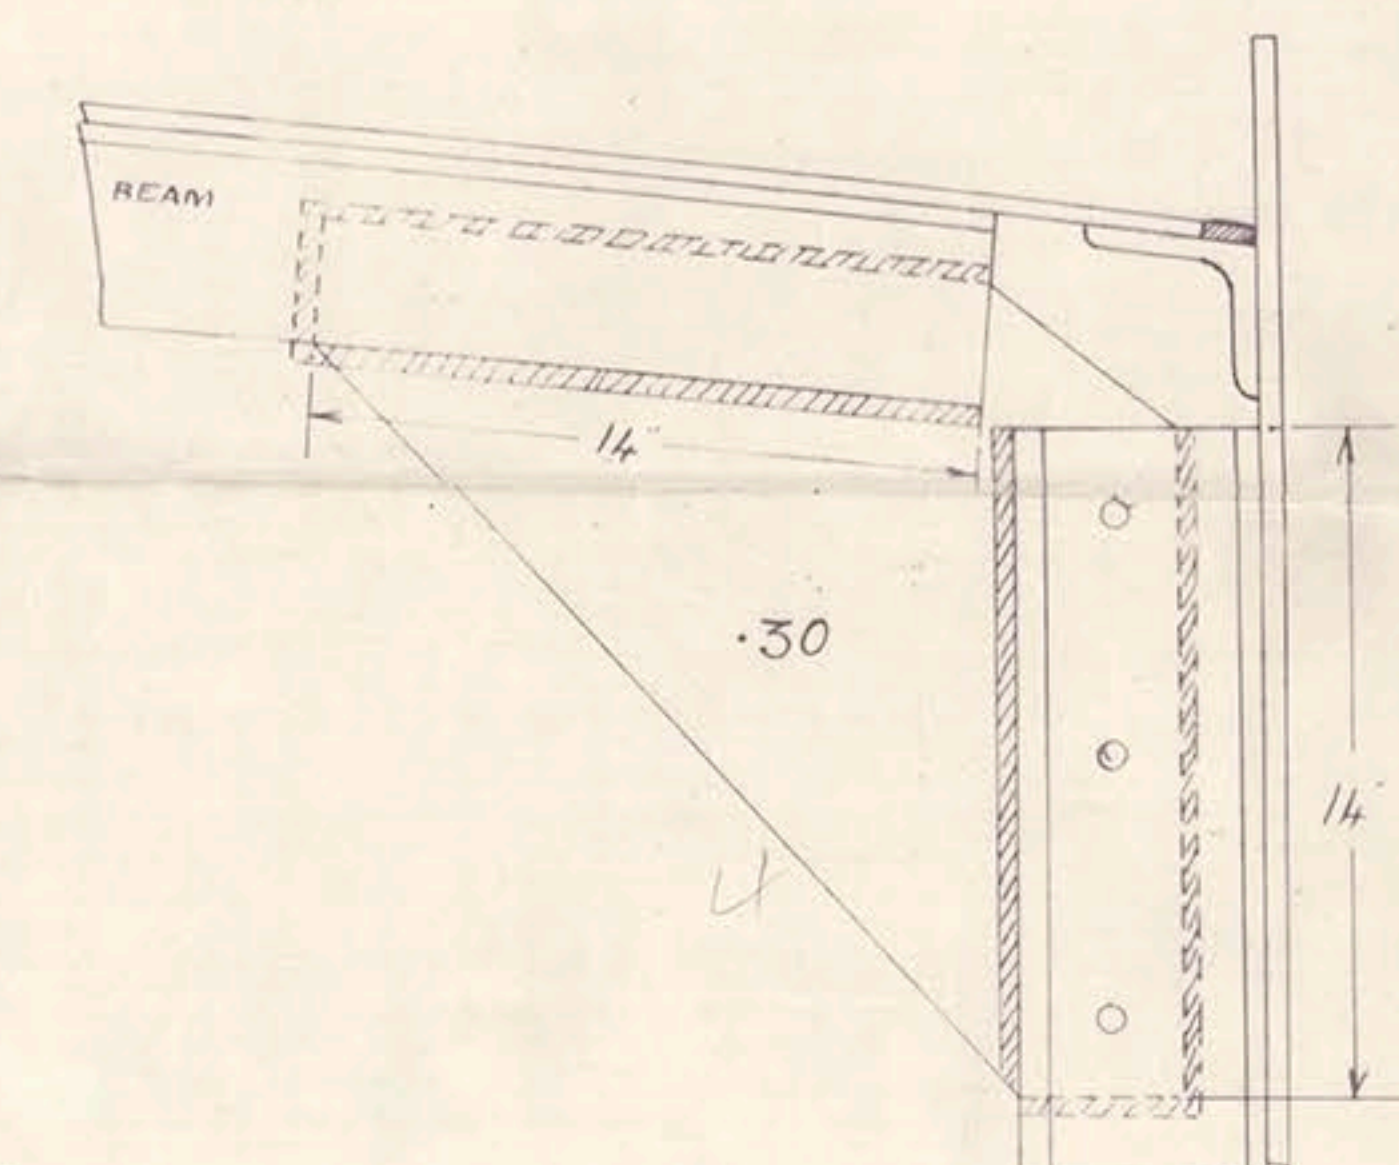

DETAIL OF ORDINARY BEAM KNEE
SCALE 3" = ONE FOOT.



© 2018

Lloyd's Register
Foundation

C. Laird & Co. Ltd.

N^o 8822

Welded Connectors (Plan No 2)

s/s. Cedros

RETAIN

s Register
dation



© 2018

Lloyd's Register
Foundation