



SCALE  $\frac{1}{32}'' = 1 \text{ FOOT.}$

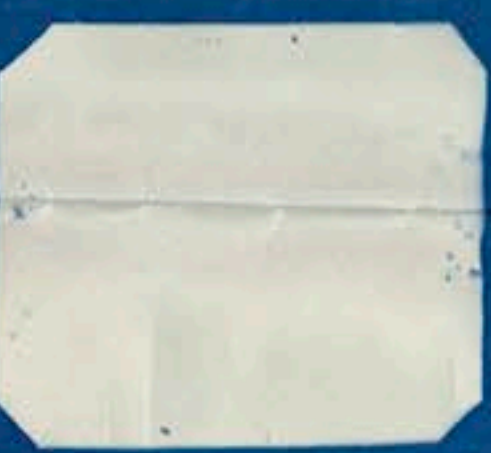

MIDSHIP SECTION  
SCALE  $\frac{1}{16}'' = 1$  FOOT

PROMENADE AND  
FORECASTLE DECK

SMELTER DECK

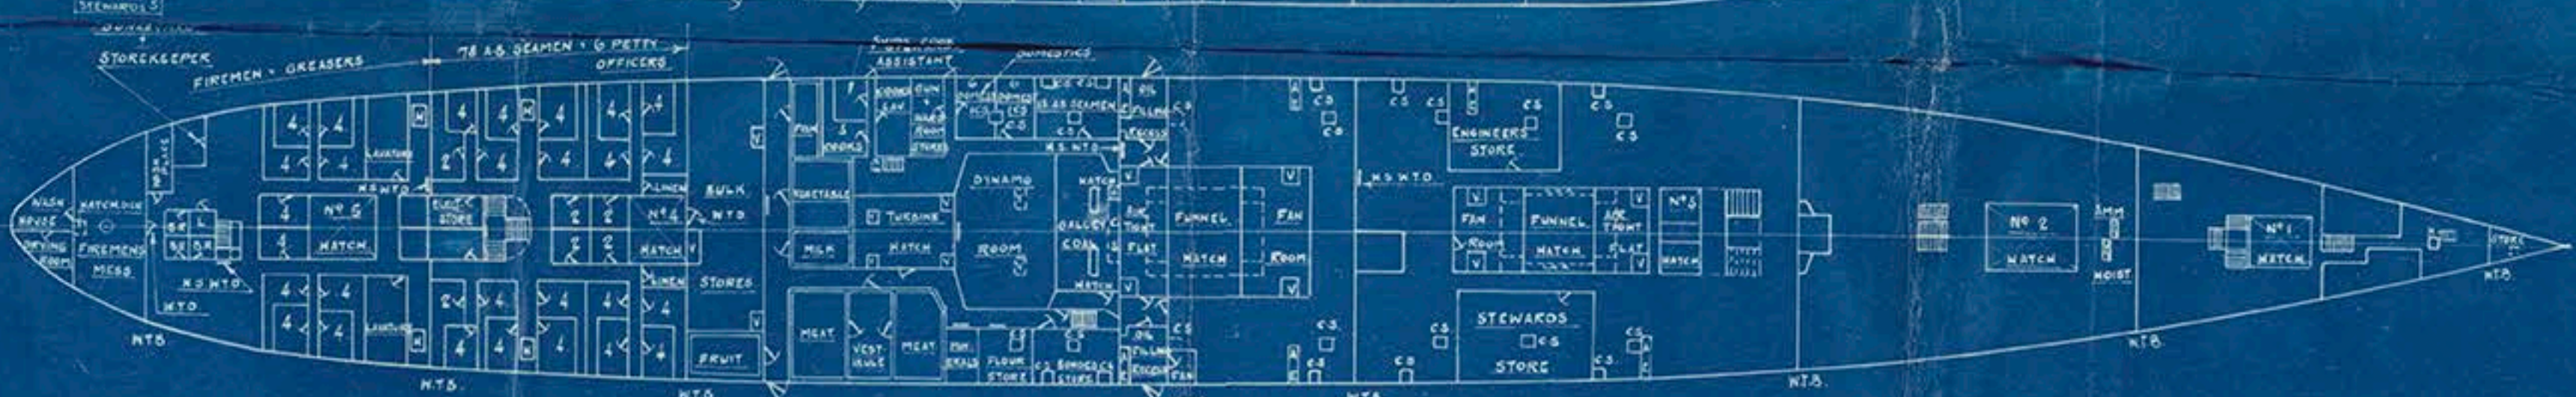

UPPER DECK


MAIN DECK.

LOWER DECK

**HOLD**

ABBREVIATIONS	
D.S.	DECK STORE.
B.R.	BATH ROOM.
C.S.	COAL SHOOT.
V.	VENTILATOR.
M.	MATCH.
L.A.	LIGHT + AIR.
D.P.	DERRICK POST.
AMM HOIST	AMMUNITION HOIST.
P.	PRISON.
LAV.	LAVATORY.
ENG <sup>RS</sup> .	ENGINEERS.
L.	LOCKER.
W.O. MESS	WARRANT OFFICERS MESS.
A.E.	AIR ELECTRIC.

COPY TO REGNO DATA

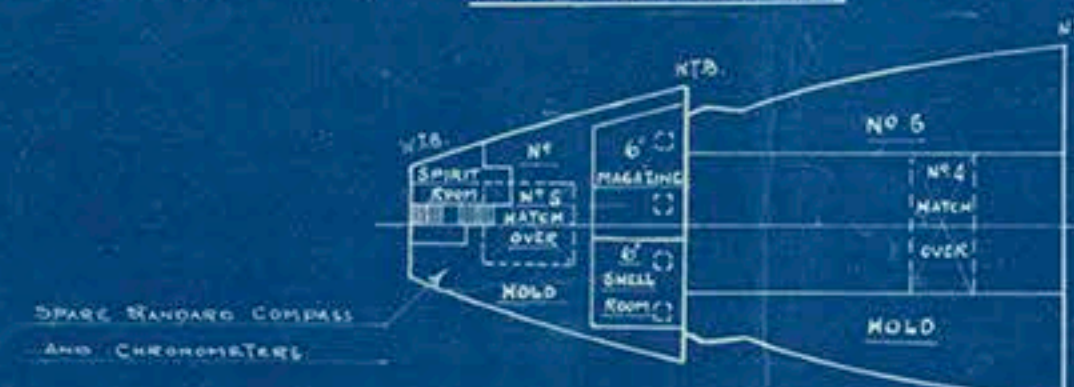



General Arrangement

on the Fairfield Ship, Eng. & La

V. S. S. No. 499

to an Armed Cruise

s/s "Avenger."

GLASGOW REPORT No. 35880.



RETAIN



© 2018

Lloyd's Register  
Foundation