


T.S.D.E. "ARAMOANA". CAPACITY PLAN.


SCALE:- 1/16" = ONE FOOT.

DIMS 355'-0" L.W.L. x 59'-0" MLD. x 21'-0" MLD. TO VEHICLE DECK

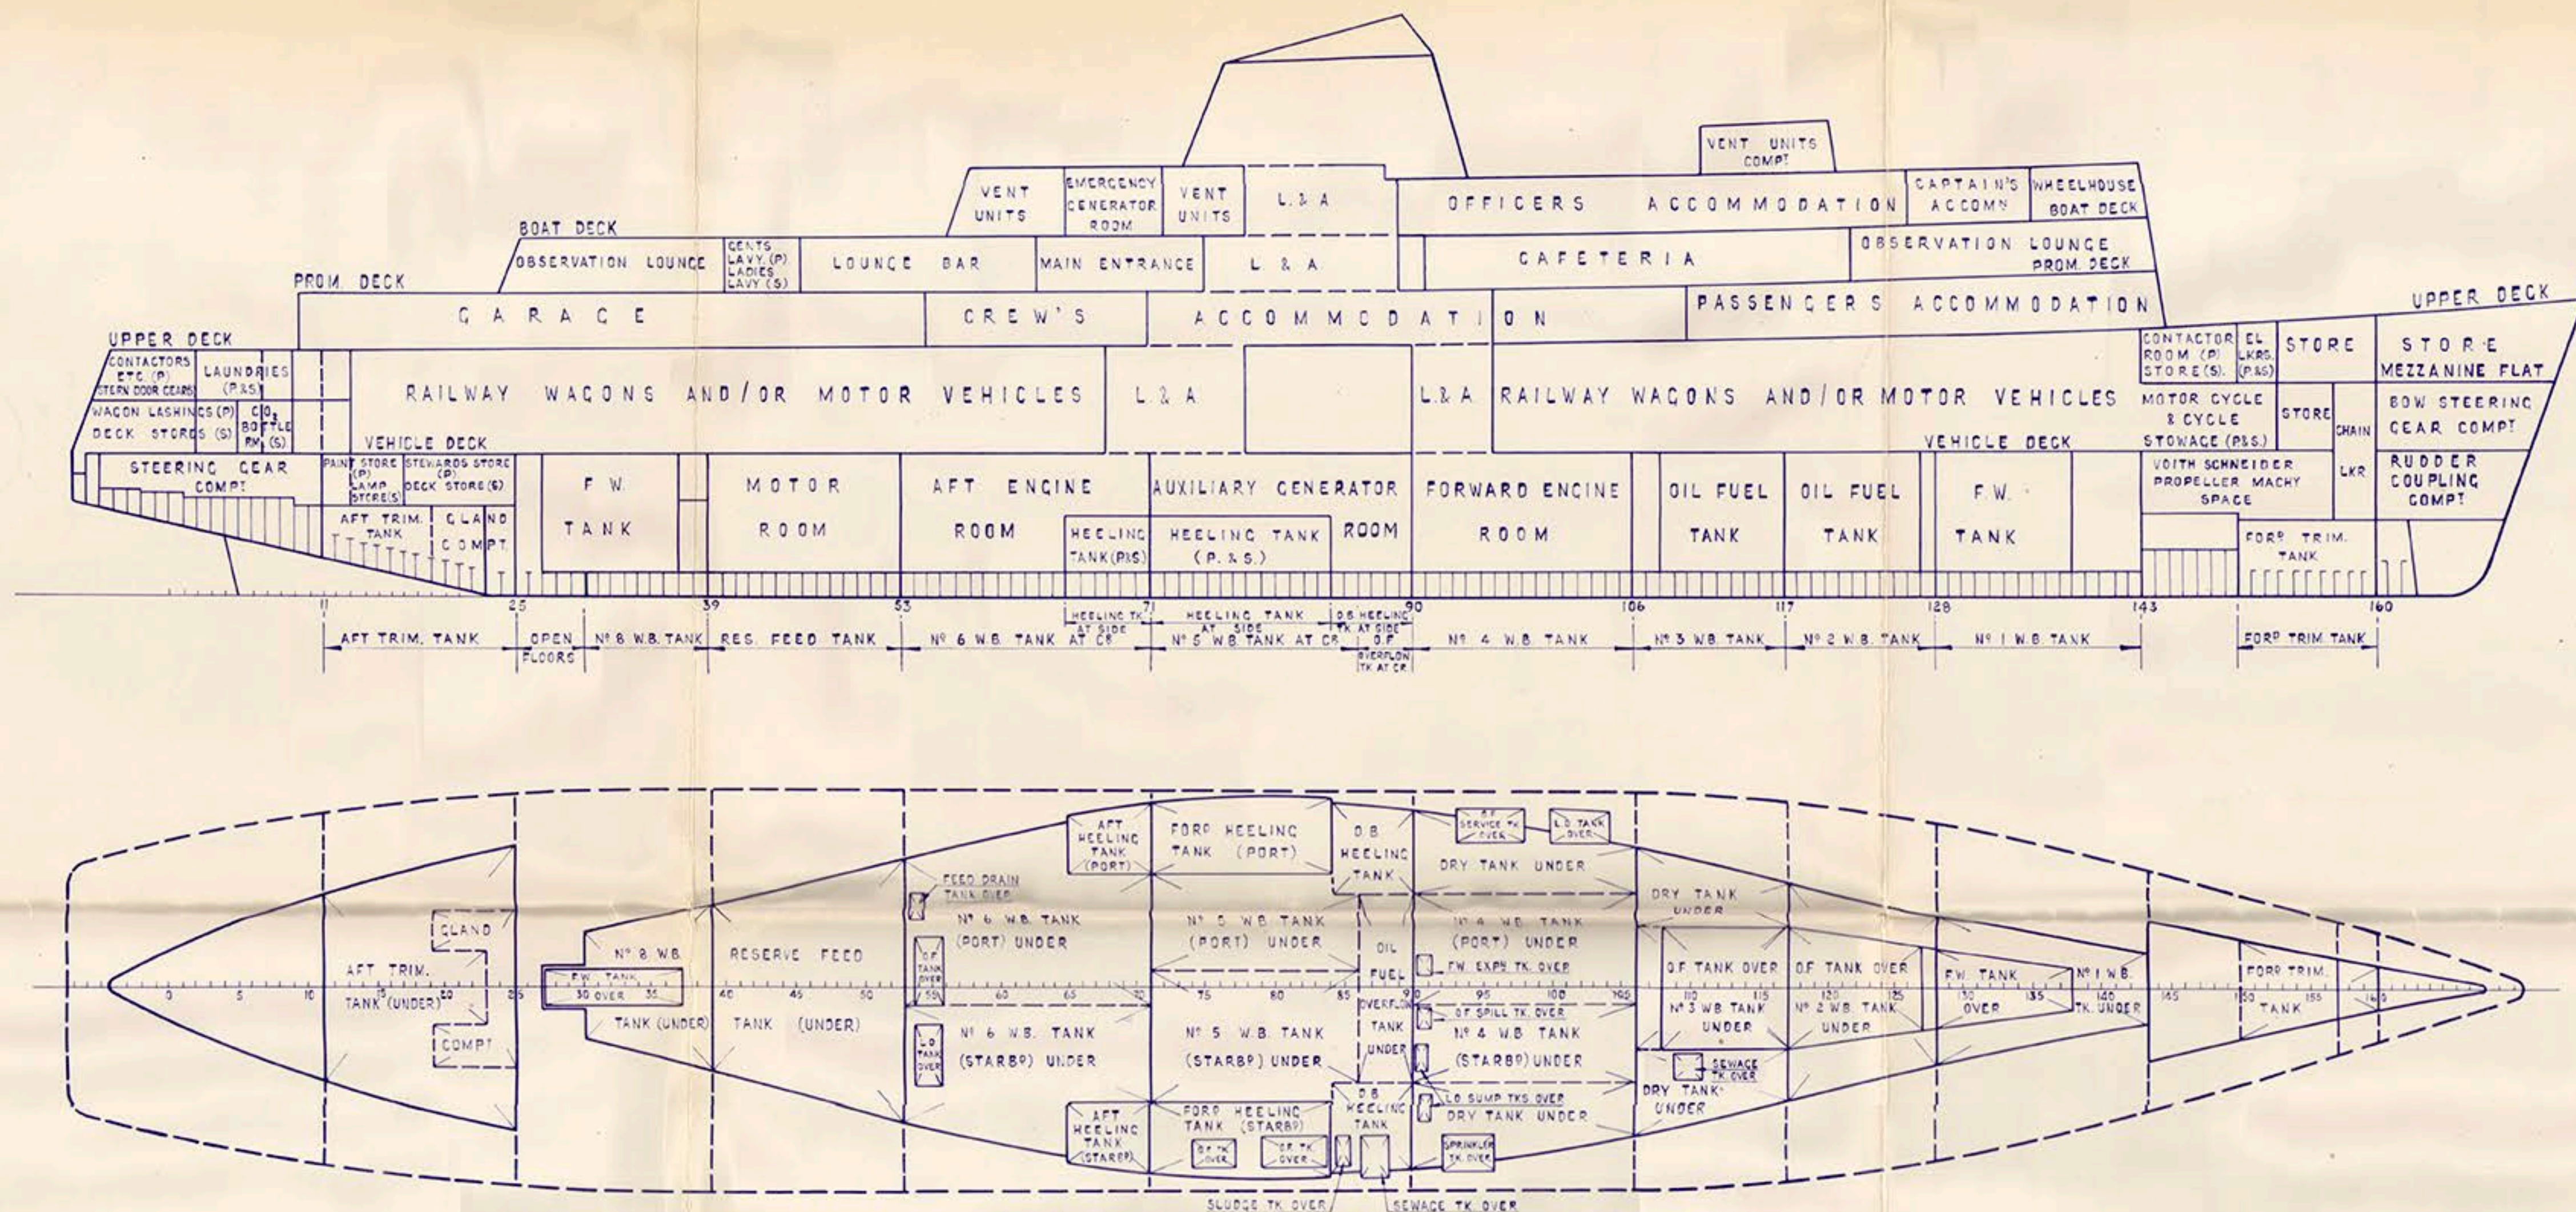

COMPARTMENT	TONS			VCC FEET	LCC FEET
	O.P. 42 CU FT/TON	P.W. 35.9 CU FT/TON	W.B. 35 CU FT/TON		
FORO TRIMMING TANK			31.0	7.4	145.99
F.W. TANK FRS 128-138		82.0		12.25	102.59
DIESEL OIL TK. FRS 117-127	118.0			12.25	80.899
DIESEL OIL TK. FRS 108-117	126.0			12.25	62.59
HEELING TK (P&S) FRS 71-90			190.0	6.63	6.844
HEELING TK (P&S) FRS 65-71			69.0	7.45	265.6A
F.W. TANK FRS 27-37		53.0		12.25	98.5A
AFT TRIMMING TANK			119.0	9.93	127.1A
Nº 1 WATER BALLAST (DB)			27.0	1.97	106.4F
Nº 2 WATER BALLAST (DB)			38.0	1.87	81.42F
Nº 3 WATER BALLAST (DB)			35.0	1.80	60.5F
Nº 4 WATER BALLAST (DB/P)			46.0	1.78	33.5F
Nº 4 WATER BALLAST (DB/S)			30.0	1.82	33.5F
OIL FUEL OVERFLOW TANK	16.0			1.86	13.5F
Nº 5 WATER BALLAST (DB/P)			37.0	1.94	58.6A
Nº 5 WATER BALLAST (DB/S)			51.0	1.89	57.6A
Nº 6 WATER BALLAST (DB/P)			60.0	1.85	38.02A
Nº 6 WATER BALLAST (DB/S)			43.0	1.88	37.83A
RESERVE FEED TANK		46.0		1.90	68.9A
Nº 8 WATER BALLAST (DB)			15.0	2.05	92.63A

WHERE TANKS ARE MARKED (P&S) THE TOTAL CAPACITIES FOR BOTH TANKS ARE GIVEN.

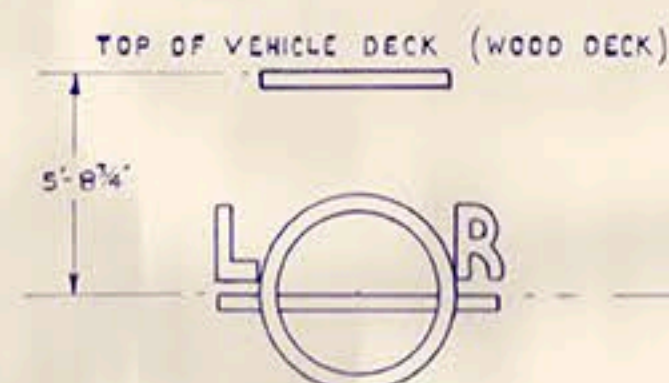


DRAUGHT	DISPLT	DEADWT	FREESBOARD
XV	4845	1155	
XIV	6500	1000	6
XIII	4000	500	7
XII	3500	0	8
			9

COMPARTMENT	CAPACITY CU FEET	VCC FEET	LCC
PAINT STORE STORE FLAT AFT FRS 11-17 (P)	1323	17.2	133.5A
STEWARDS STORE STORE FLAT AFT FRS 17-25 (P)	2148	17.2	119.5A
DECK STORE STORE FLAT AFT FRS 17-25 (S)	2086	17.2	119.8A
LAMP STORE STORE FLAT AFT FRS 15-17 (S)	869	17.2	132.0A
DECK STORE FOR JACKS ETC VENT DK FRS 6-2 (S)	1045	24.6	166.5A
DECK STORE VENT DK FRS 2-5 (S)	482	24.6	158.5A
STORE ROOM VENT DK FRS 153-157	1287	28.6	148.5F
STORE ROOM MEZZ FLAT FRS 143-150 (S)	1564	34.7	130.0F
STORE ROOM MEZZ FLAT FRS 153-160	2415	35.0	152.5F
STORE ROOM MEZZ FLAT FRS 160-169	3736	36.0	166.0F
HEAT ROOM & ICE CREAM LKR UPPER DK FRS 101-104 (L)	357 & 22	40.9	45.0F
VEG & DAIRY ROOM UPPER DK FRS 101-104 (L)	280	40.9	43.0F
HANDLING ROOM UPPER DK FRS 104 (L)	332	40.9	49.0F
STEWARDS STORE UPPER DK FRS 104-108 (S)	400	41.0	49.5F
BAR STORE UPPER DK FRS 108-112 (S)	287	41.1	59.0F
BAR STORE PROM DK FRS 59-63 (S)	454	48.6	41.0A
LINEN LKR PROM DK FRS 81-89 (P)	539	48.5	44.0F

Nº 1502.

(A)

Wm Denny & Bros. Ltd. N^o 1502.

"ARAMOANA" 


CAPACITY PLAN.

GLASGOW REPORT No. 93652.

M/M

11928

RECORDS DEPT.,
LONDON.

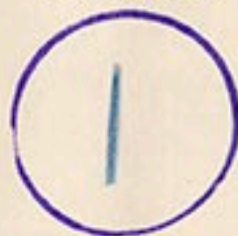

© 2018

Lloyd's Register
Foundation