


30/3/20  
N<sup>o</sup> 493 - 498 7586

FLY TO D.E. BOILER SHEWING POSITION OF RIVETS.

IN MIDDLE CIR<sup>c</sup> SEAMS.

SCALE 1" = 1 FOOT.

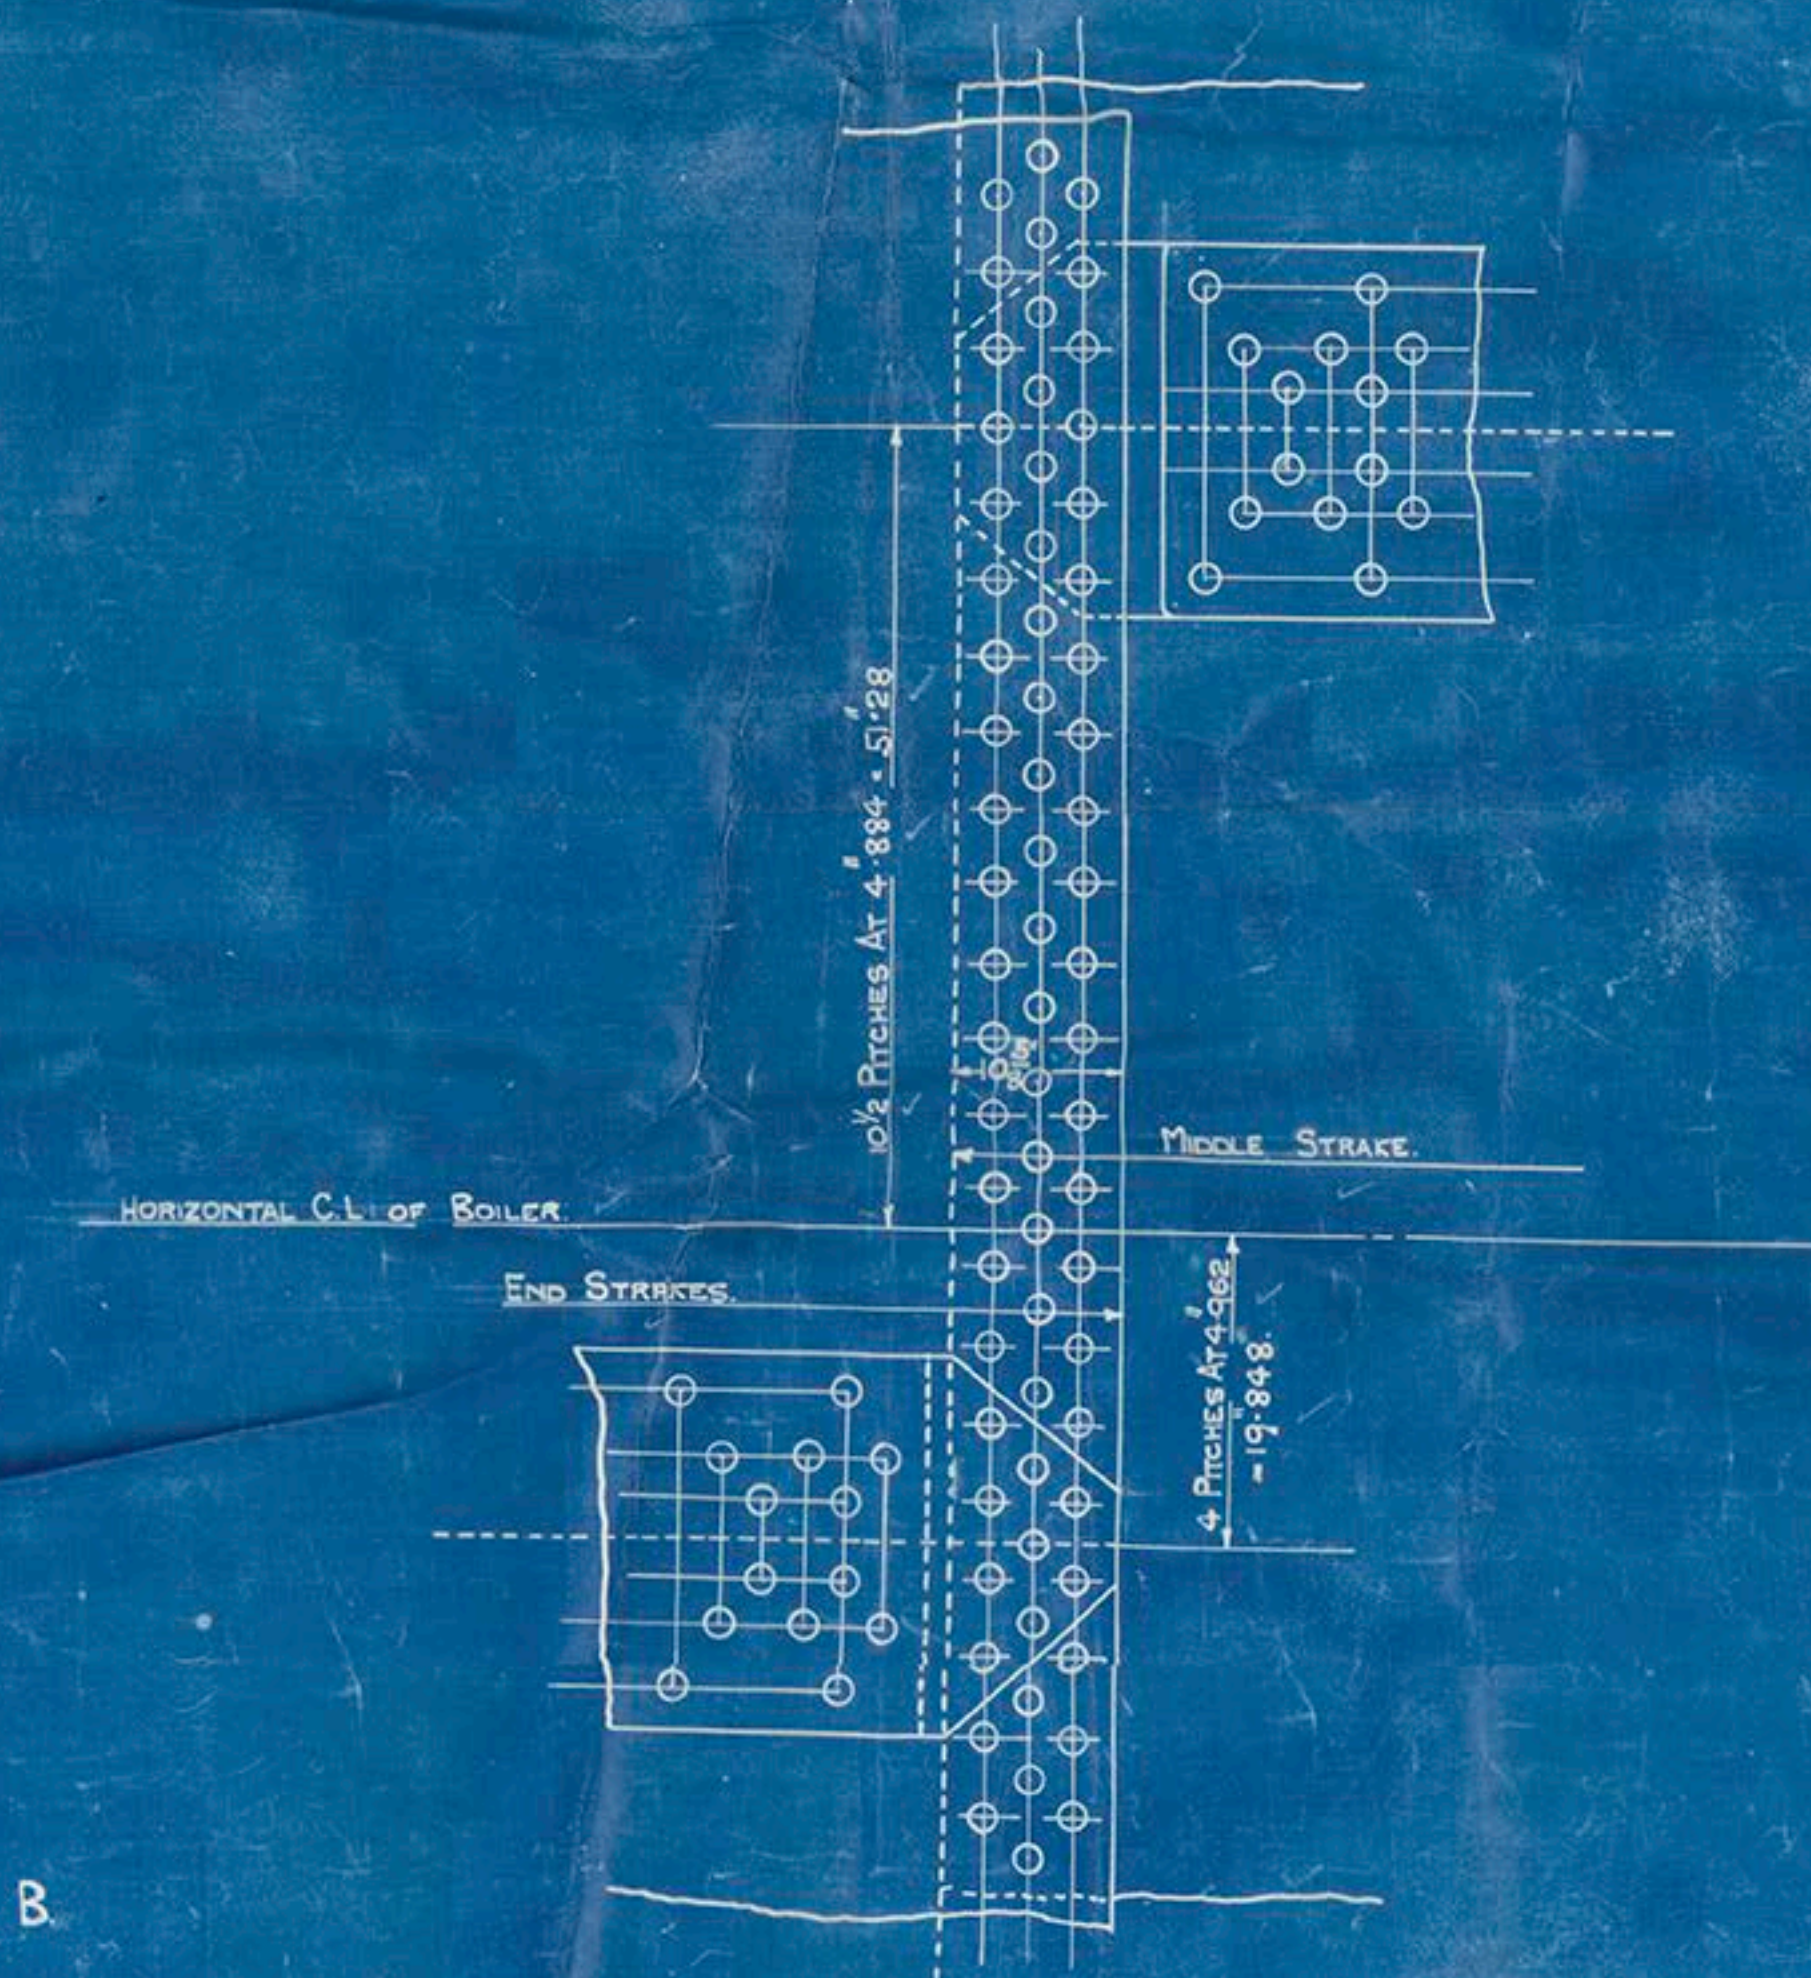

B

FLY TO DRAWING N<sup>o</sup> 493 / SI 498 / SI.

ORDER N<sup>o</sup> 493

586  
493

2018  
R

© 2018

Generators  
Foundation