


SIZE OF SAFETY VALVES COCKBURNS HIGH LIFT. 2 @ $2\frac{1}{2}$ " DIA
DIA. OF WASTE STEAM PIPE FROM ONE BOILER = 3"
" " " " " " TWO BOILERS = $4\frac{1}{4}$ "

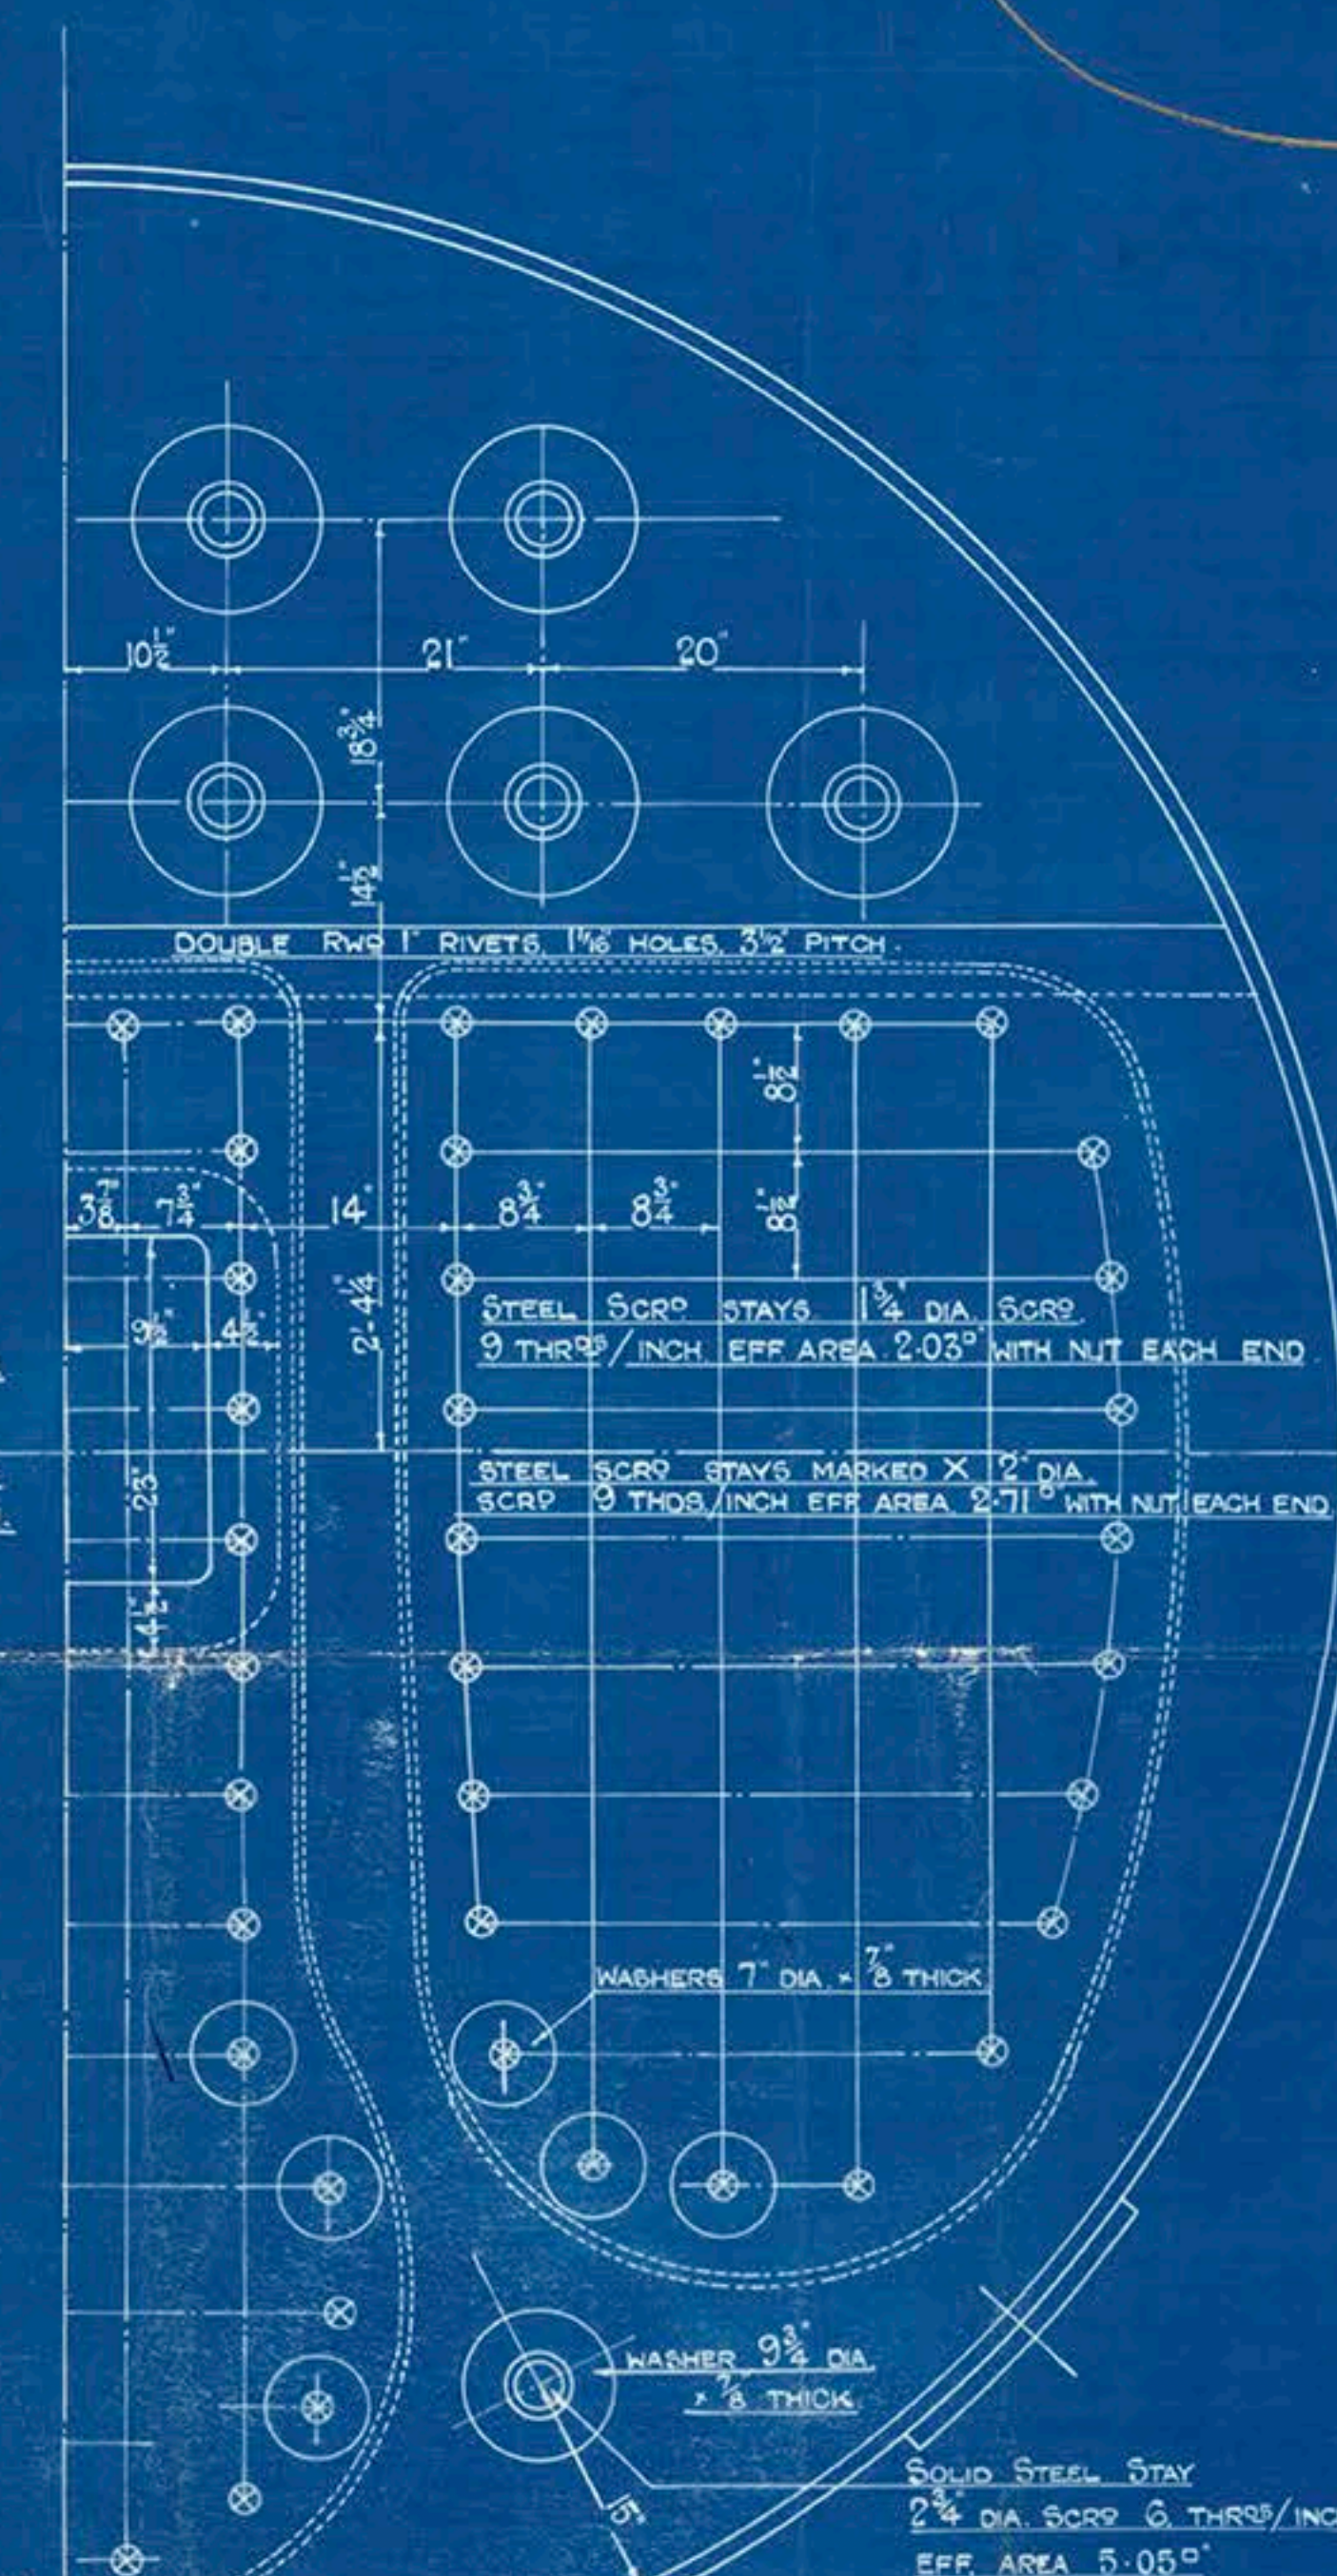

Nº 519.
MAIN BOILER

SCALE 1"=1 FOOT.

[illegible]

4543

LR
DRAWN BY
CHECKED BY

~~24~~ Box 4

Glasgow.

A. Stephen James L.

Key. Boiler L 519

N.P. 230 M.

"Viceroy of India"

GLASGOW REPORT No

48950

17794
Lloyd's T.M.T.
395 M.
N.P. 230 M.
24. 2. 28. N.L.



③

© 2018

Lloyd's Register
Foundation