


Aggiornato a tutto il

8 GEN. 1953


12

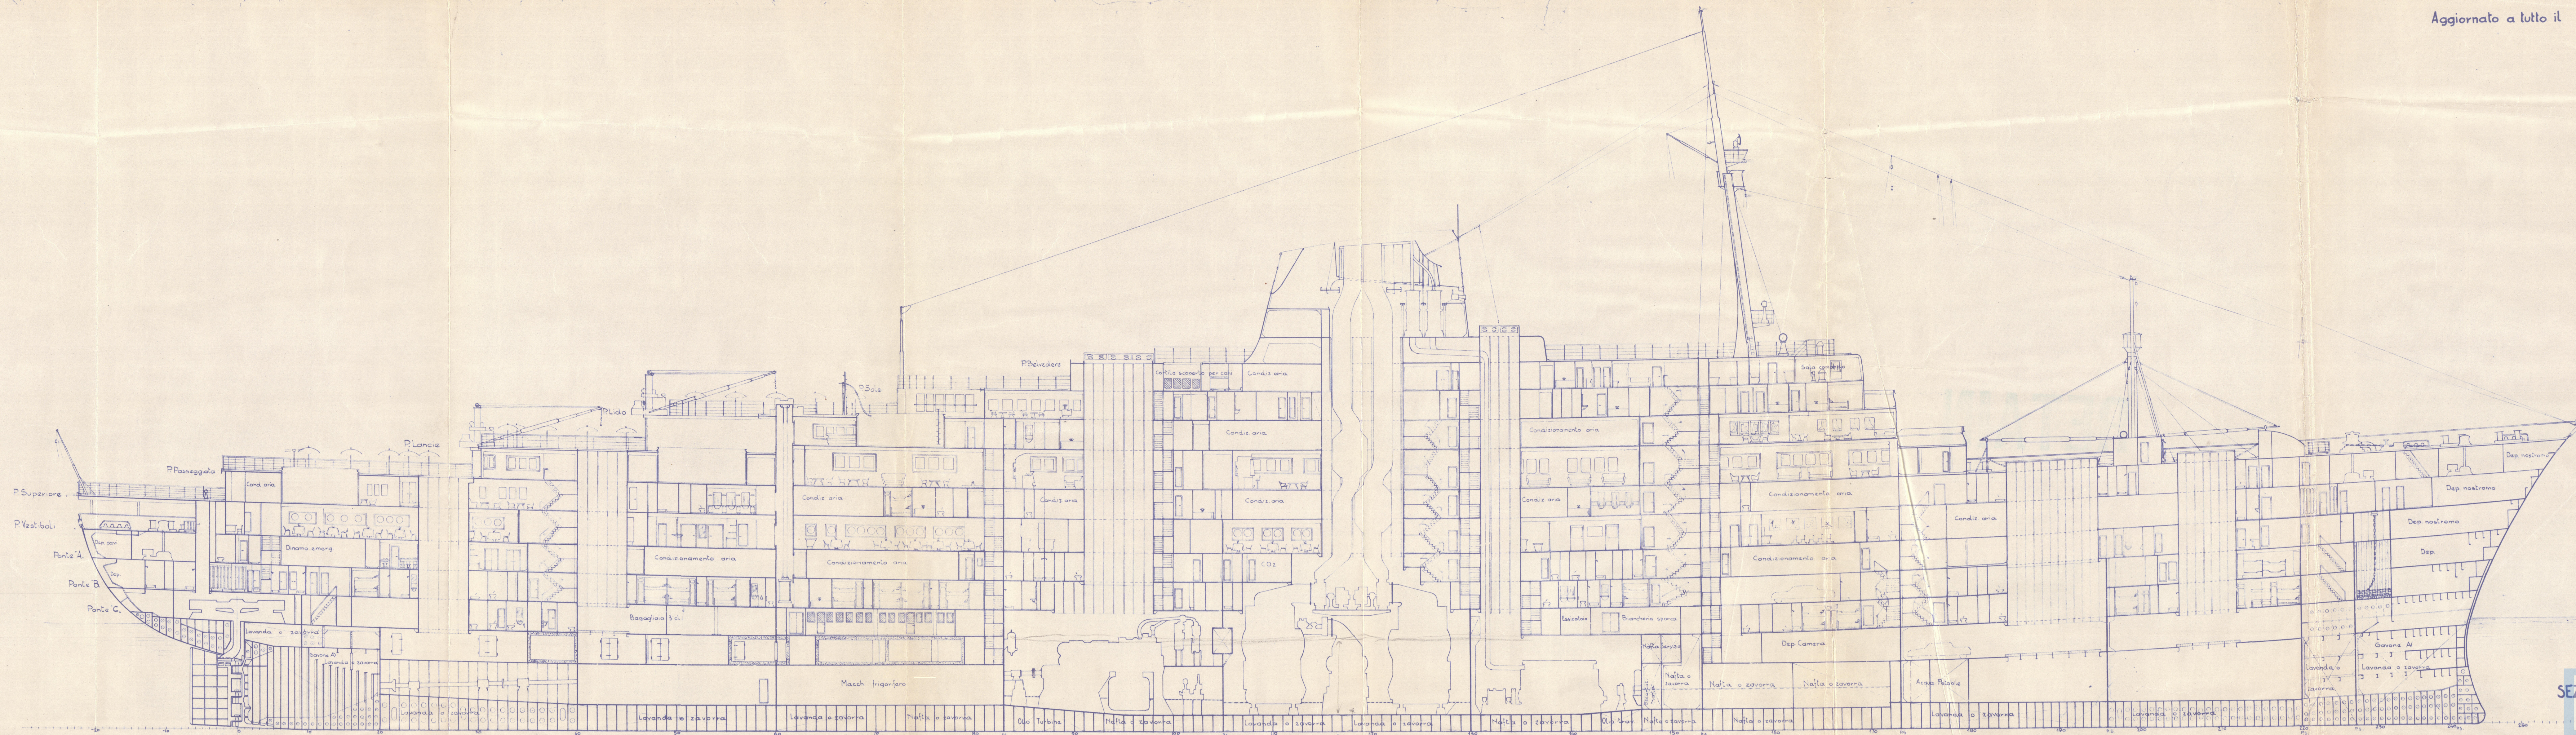




S/S - ANDREA DORIA -  
ANSAALDO'S YARD "918"  
SENOR RPL NR 19132

RECORDS DEPT.  
LONDON

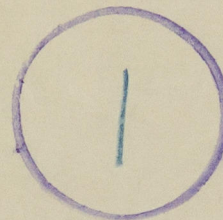

Andrea Doria   
Gen Argt Longit

RETAIN

002013-002023-0134



© 2020

Lloyd's Register  
Foundation