



SCALE $\frac{1}{8}$ INCH = 1 FOOT.

D. DECK BEAMS 8' 1/3, 44 WEB & 50 PLANGED CHANNELS ON EVERY FRAME HATCH END BEAMS SIMILAR
KNEES 29' 50

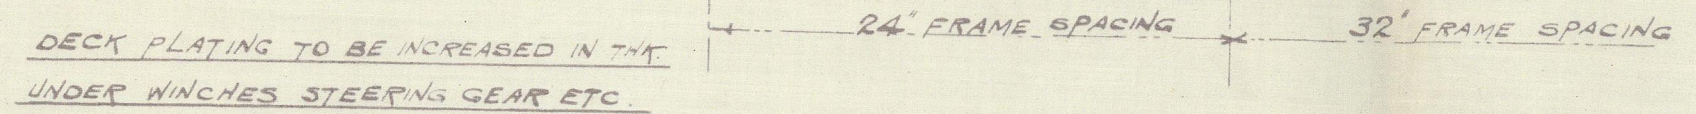

NOTE:- STRIKE OF PLATING ALONGSIDE OPENINGS TO BE INCREASED 1/4 AND LARGE DOUBLE RIVETED CORNER COAMING ANGLES FITTED OR DOUBLINGS TO BE FITTED AT CORNERS OF OPENINGS

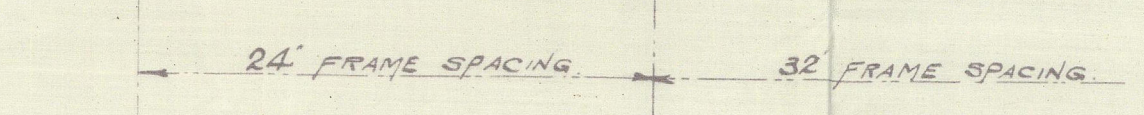

E DECK.

PILLARS & DECK GIRDERS TO BE SUBMITTED SEPARATELY

F. DECK BEAMS 9.3/2.3/2.5TS WEB & 150 FLANGES CHANNELS ON EVERY FRAME
KNEES 3'x30
HATCH END BEAMS IN WAY OF CARGO SPACES 12'x4'x.52 CHANNELS KNEES 3'x30
WITH RIDER PLATES WHERE SHOWN

see parking arrangement

Nº 9

MESSRS ARMSTRONG, WHITWORTH & CO LTD

(NAVAL YARD)



27/6

Nº 2

DECK PLANS (SHEET Nº 2)

NºS 940 & 941 SHIPS

S/S Aurora
NEWCASTLE ON TYNE.

Report No. 45884

S.S. Arcadia
NEWCASTLE ON TYNE.

Report No. 79152



© 2020

Lloyd's Register
Foundation

002079-002084-0054