






H.M.H.C. 55. EX 'LADY CONNAUGHT'

BOAT DECK PLATING

SCALE - 1/4" = 1 FOOT

MATERIAL MARKS.
BOAT DECK BEAMS. S.D.B.
PLATING. B.D.P.


DECK PLATING TO BE JOGGLED

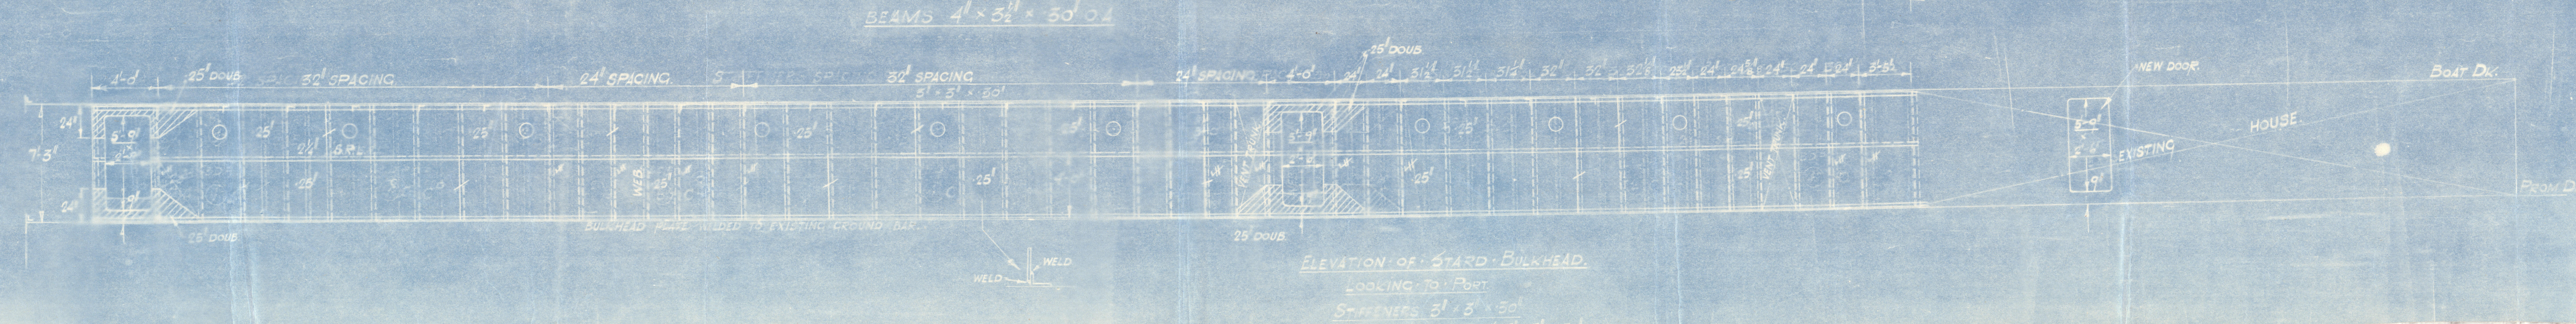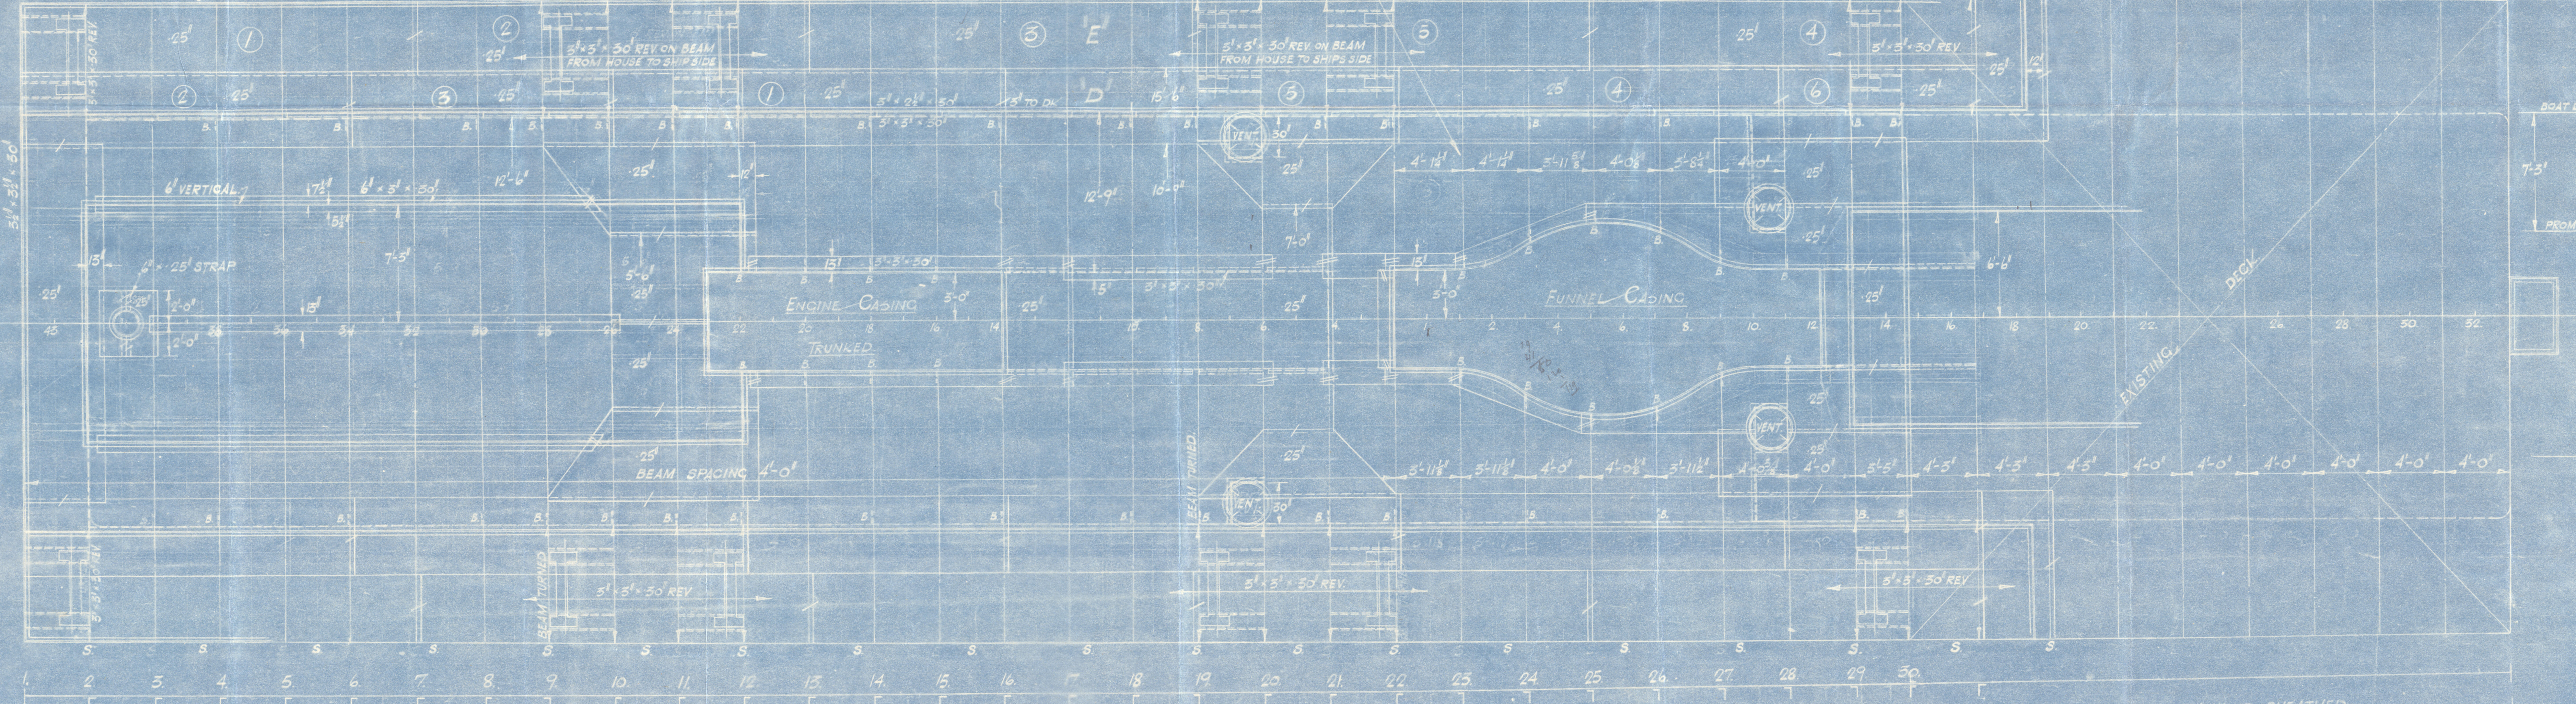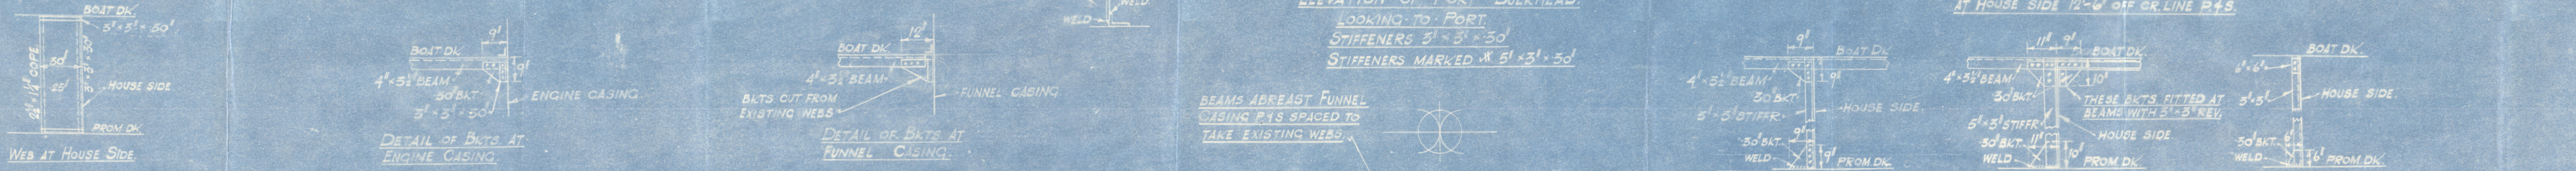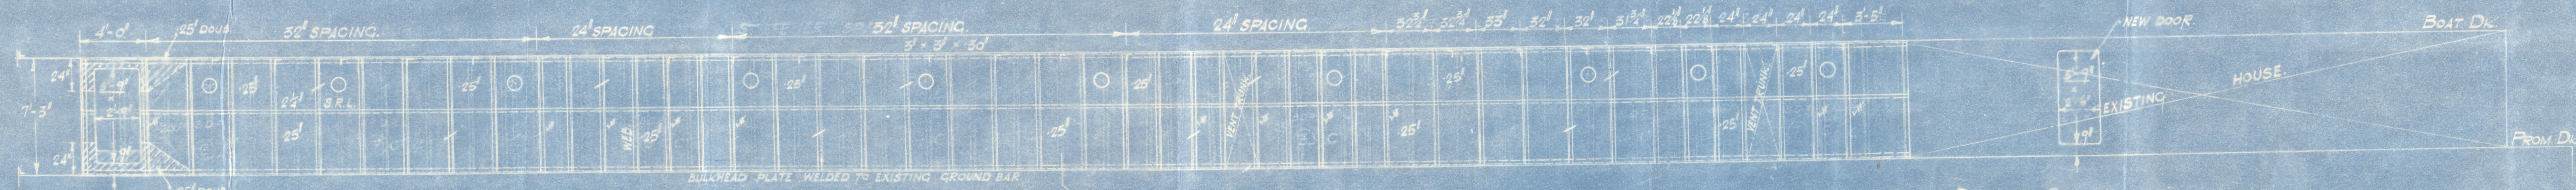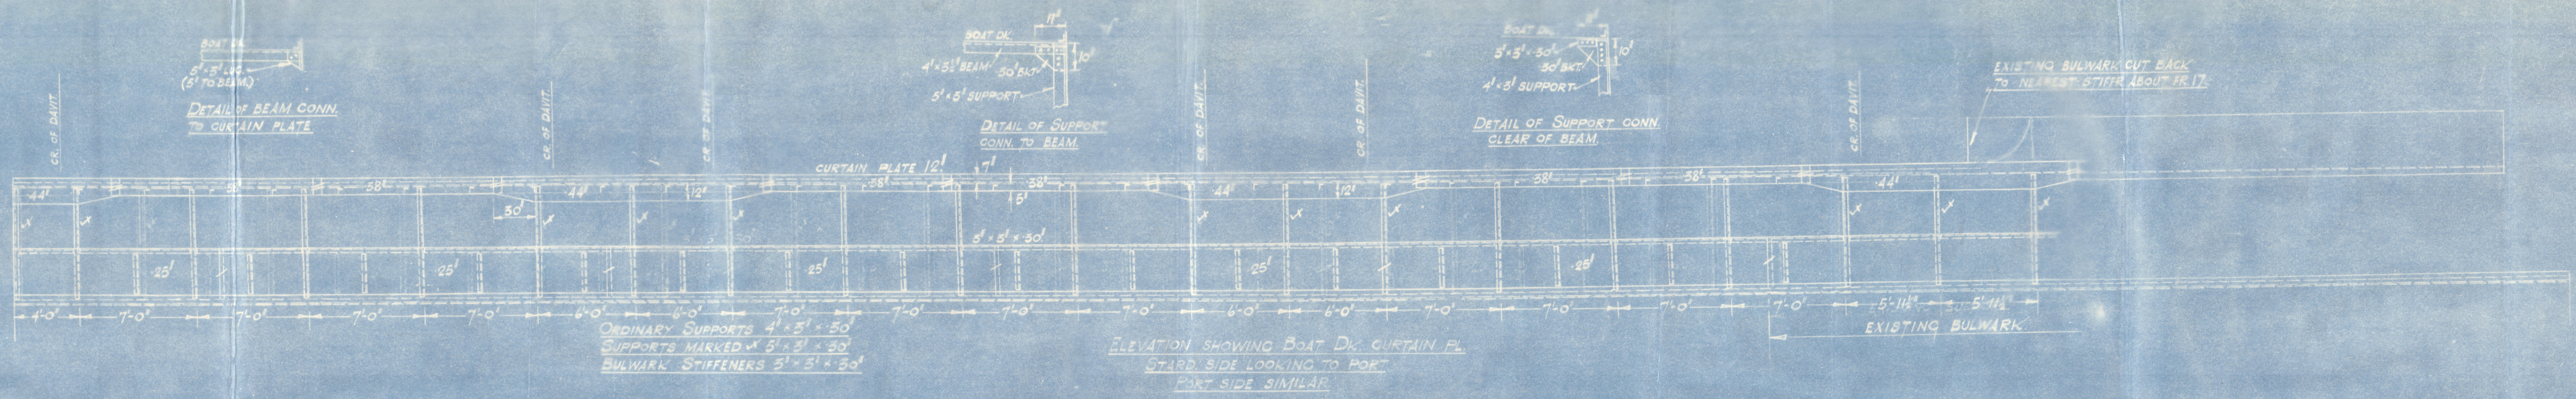

Lady Connaught

Boat-deck plating

Glasgow Rpts 68512

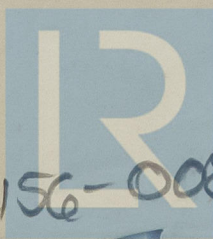

© 2020

Lloyd's Register
Foundation

002151-002156-0088