

# PROPORTIONS.

BEAMS TO LENGTH = 8.077.


DEPTHS TO LENGTH = 14.08 "C" D'S

DEPTHS TO LENGTH = 11.72 "D" D'S


## -N°507- MIDSHIP SECTION-

630' x 18' x 45' K to B.

SCALE 1/2" = 1 FOOT.

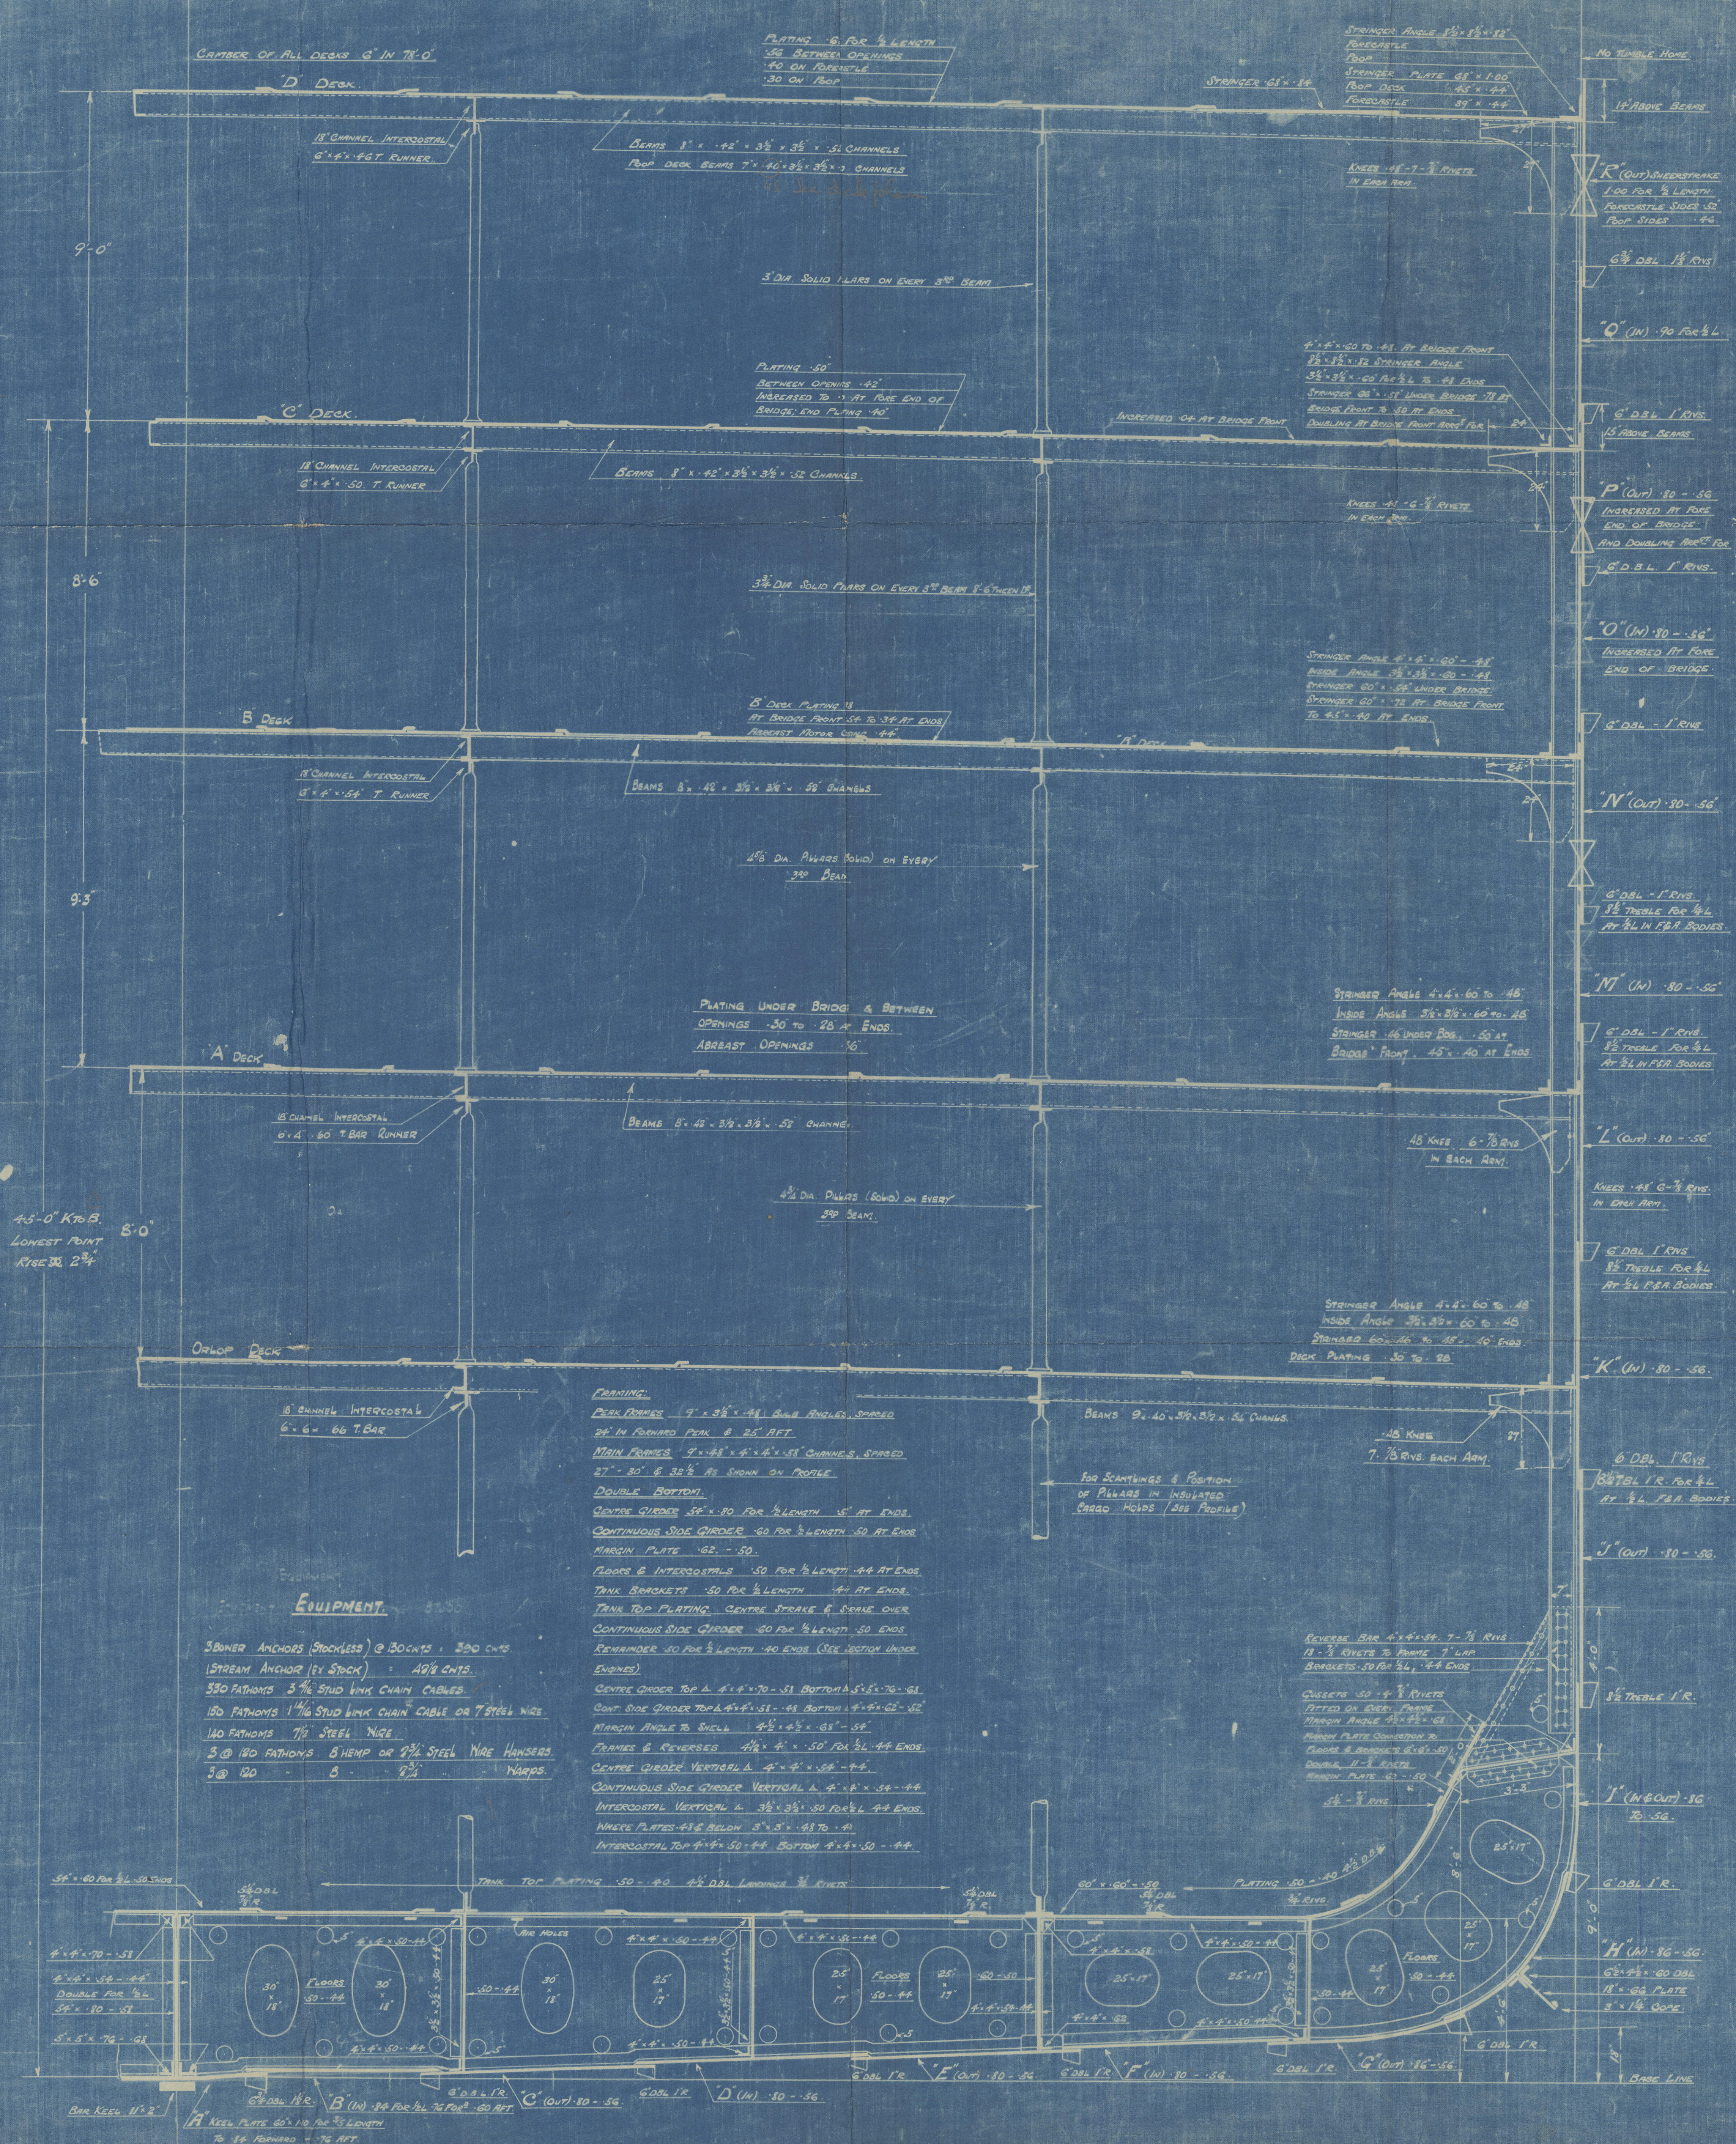

## SECTION UNDER ENGINES.

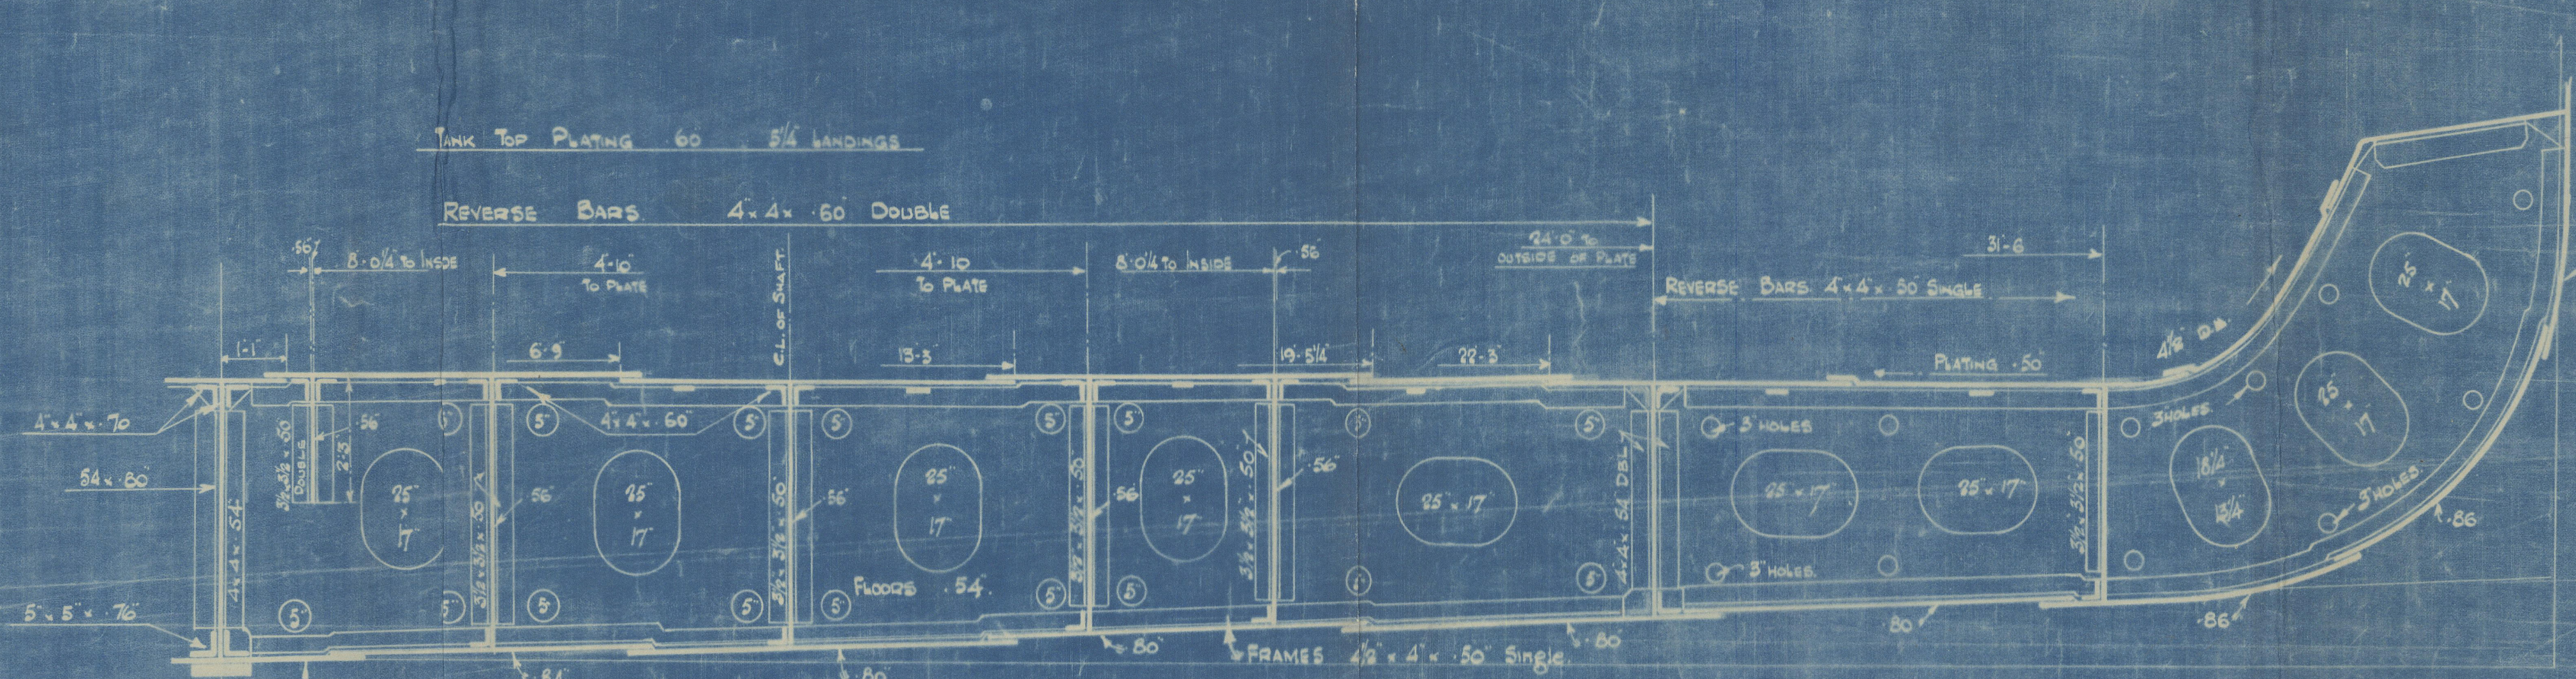

27/2/4

12.2.34

12.2.34

12.2.34



$\frac{1}{2}$ " SCALE  
MIDSHIP SECTION

ASTURIAS

002215-002221-0094



© 2020

Lloyd's Register  
Foundation



ASTURIAS only

MIDSHIP SECTION

$\frac{1}{2}$ " SCALE.



7

002215-002221-0094



© 2020

Lloyd's Register  
Foundation