


M.V. ASTURIAS.  
GENERAL ARRANGEMENT.

SCALE 1/6"=ONE FOOT.

DIMENSIONS 630'-0" B.P. x 78'-0" MLD x 45'-0" K.T.B.

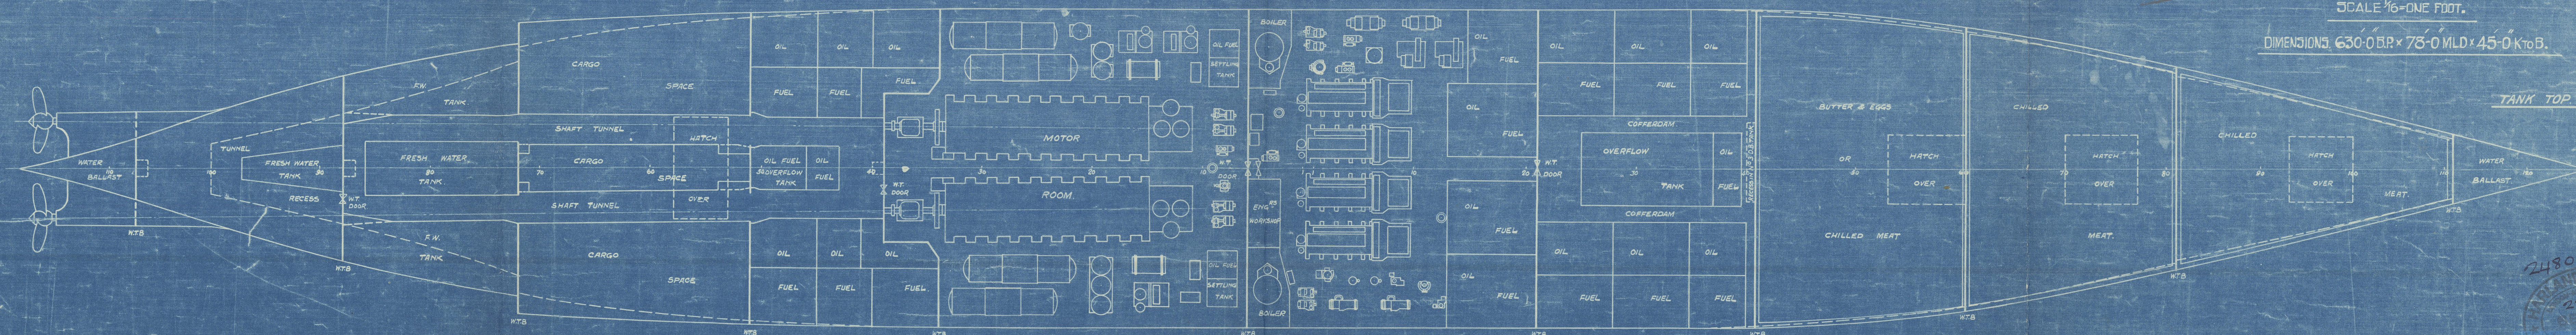

000215-00221-0091



"ASTURIAS"

(4)

GENERAL ARRANGEMENT.

DECKS. (ORLOP, LOWER ORLOP  
AND TANK TOP)

Applies also to Alcantara

35

002215-002221-0097



© 2020

Lloyd's Register  
Foundation