



— S.S. No 124 —
— SCALE $\frac{1}{4}$ " = ONE FOOT. —

Glenn & K. W. Dyer
22 1/2 Ave

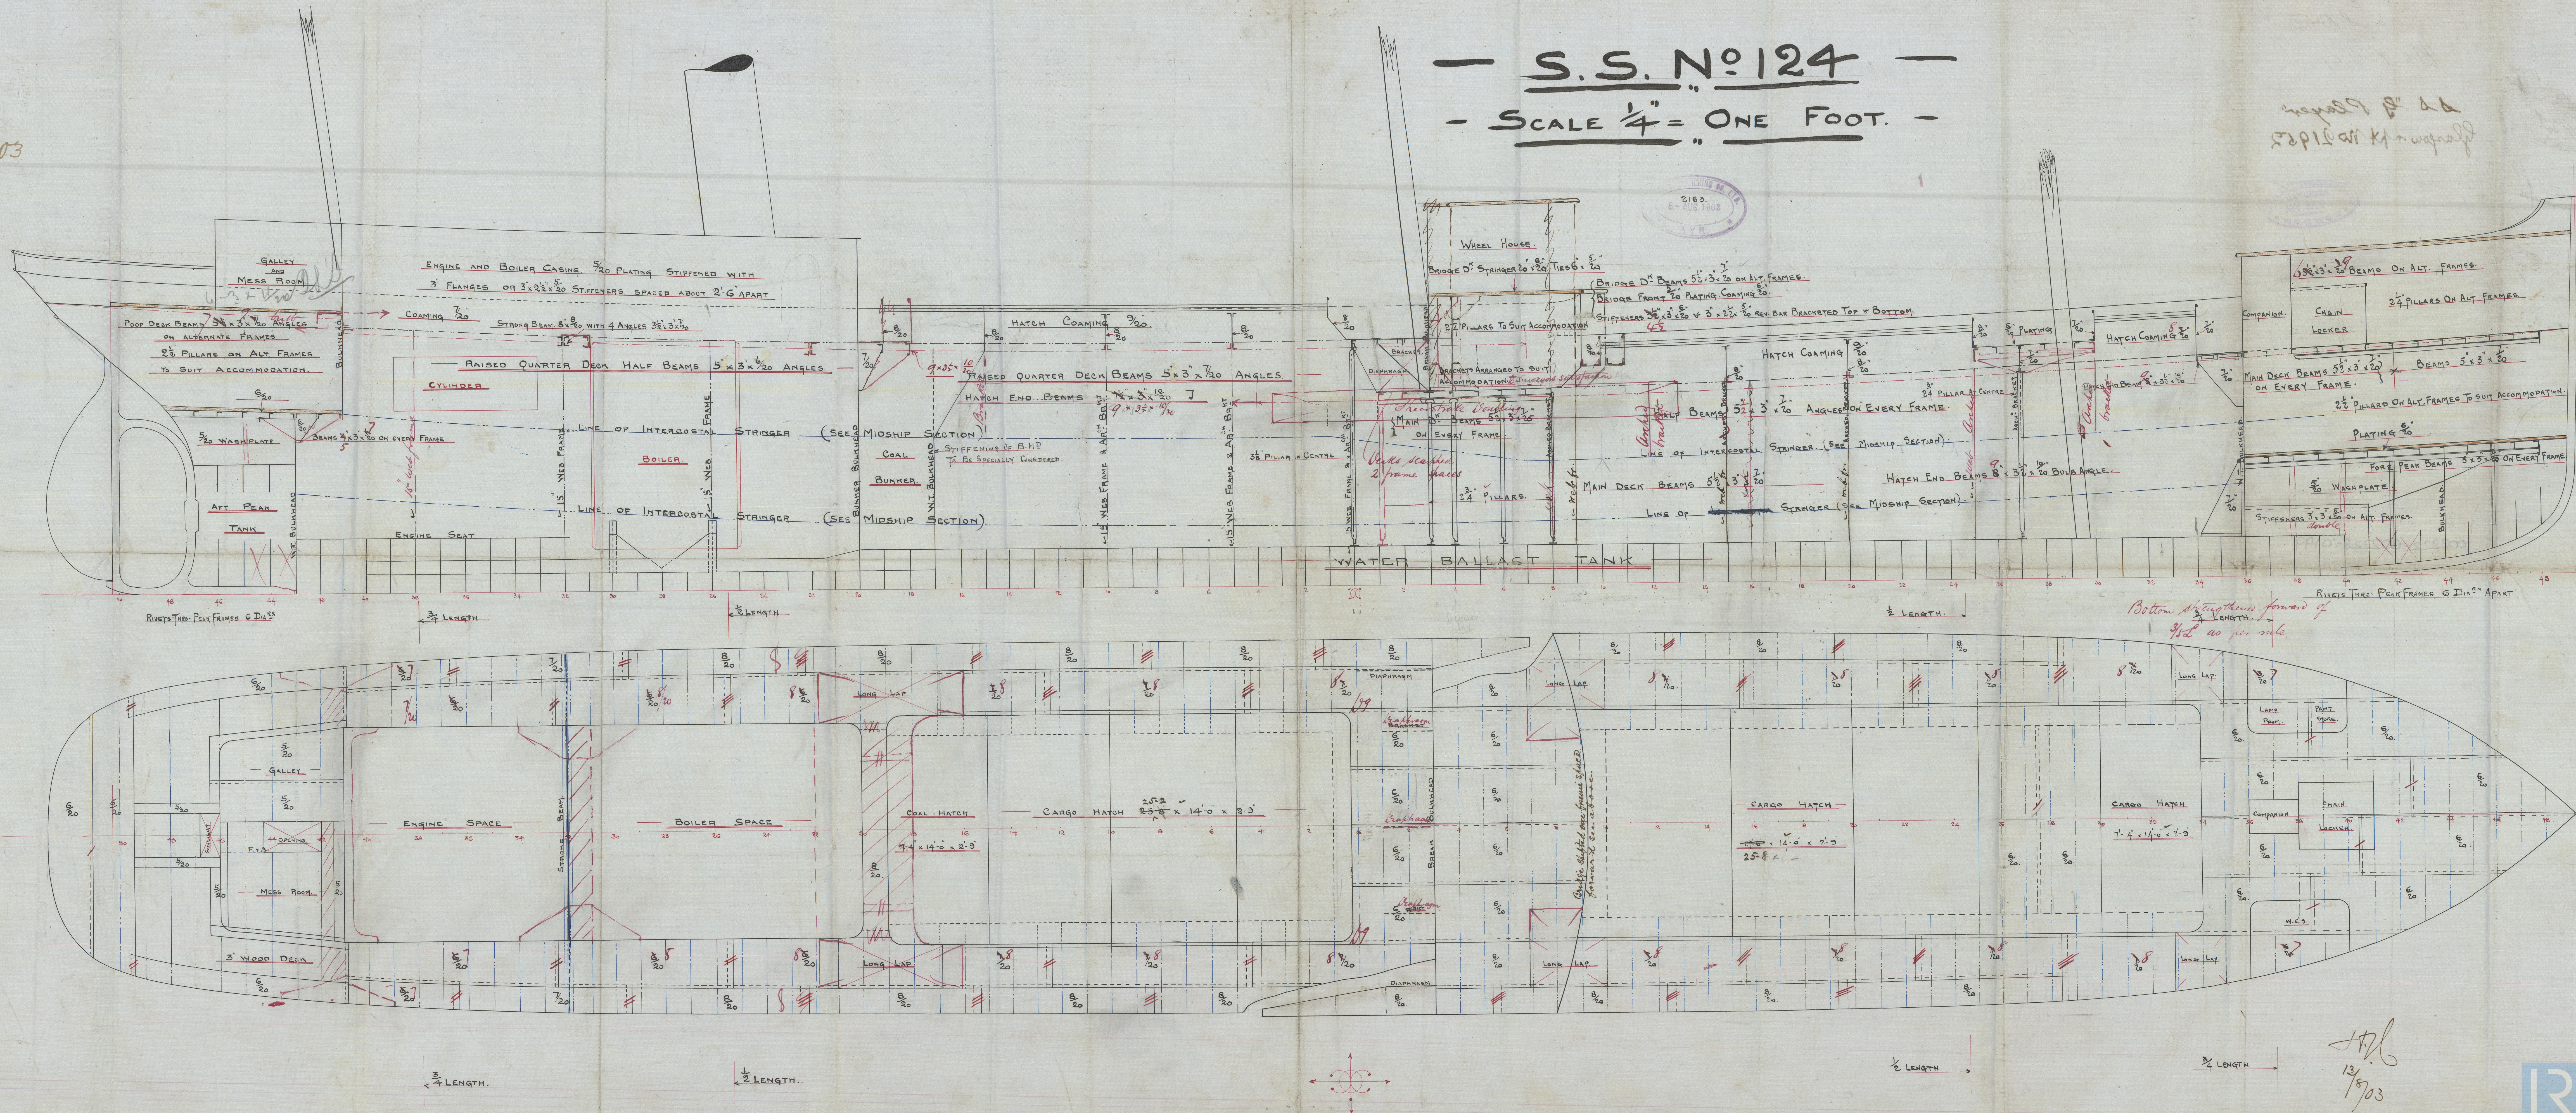

13/8/03

Wm S. B. C.
No 144
S.S. "G Player"
Glasgow n^o 21952

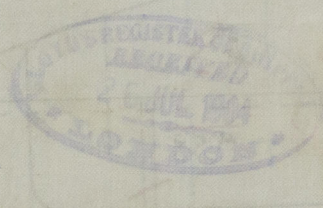

ON EVERY FRAME.
Main Deck Beams 5 1/2 x 3 x 20
BEAMS 5 x 3
2 1/2" PILLARS ON ALT. FRAMES TO GUN
PLATING 2 1/2"
FORE PEAK BEAMS 5 x 3
LOCKER.
CHAIN.
2 1/2" PILLARS ON ALT. FRAMES
ENGINE



© 2021

Lloyd's Register

002222-002508 notation