

CLASSED 100 A.I. LLOYDS

Nº 226 SHIP

Wood Skimmers 226

WOOD SKINNERS No 226.

PROFILE DECK PLANS
& BULKHEADS.

HARFRY

S.S. "ETHYLENE"

NEWCASTLE ON TYNE.


Report No. 44.341.

© 2020

002241-002248-0095

Lloyd's Register

002241-002248

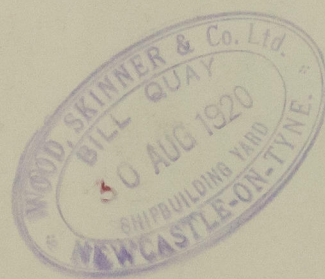


002241-002248-0095

© 2020



Lloyd's Register
Foundation

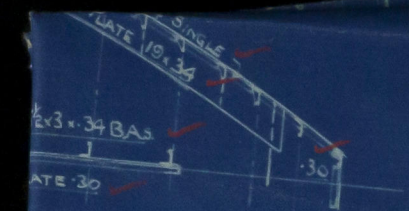


PEAK DECK & STRINGER
ON EVERY FRAME 5x3x34 KNEES 13x34


STRINGER PLATE 19x34
PEAK FRAMES CUT AT PEAK DECK
& 18x36 BRACKETS FITTED



PEAK DECK
EVERY FRAME 5x3x30 KNEES 13x30

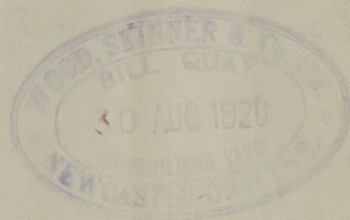

002241-002248-0095

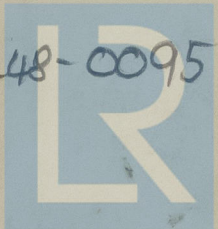

© 2020

Lloyd's Register
Foundation