



DUBLIN DOCKYARD LTD.
FOR ENCLOSURE TO
James Hayes & Co. Ltd.

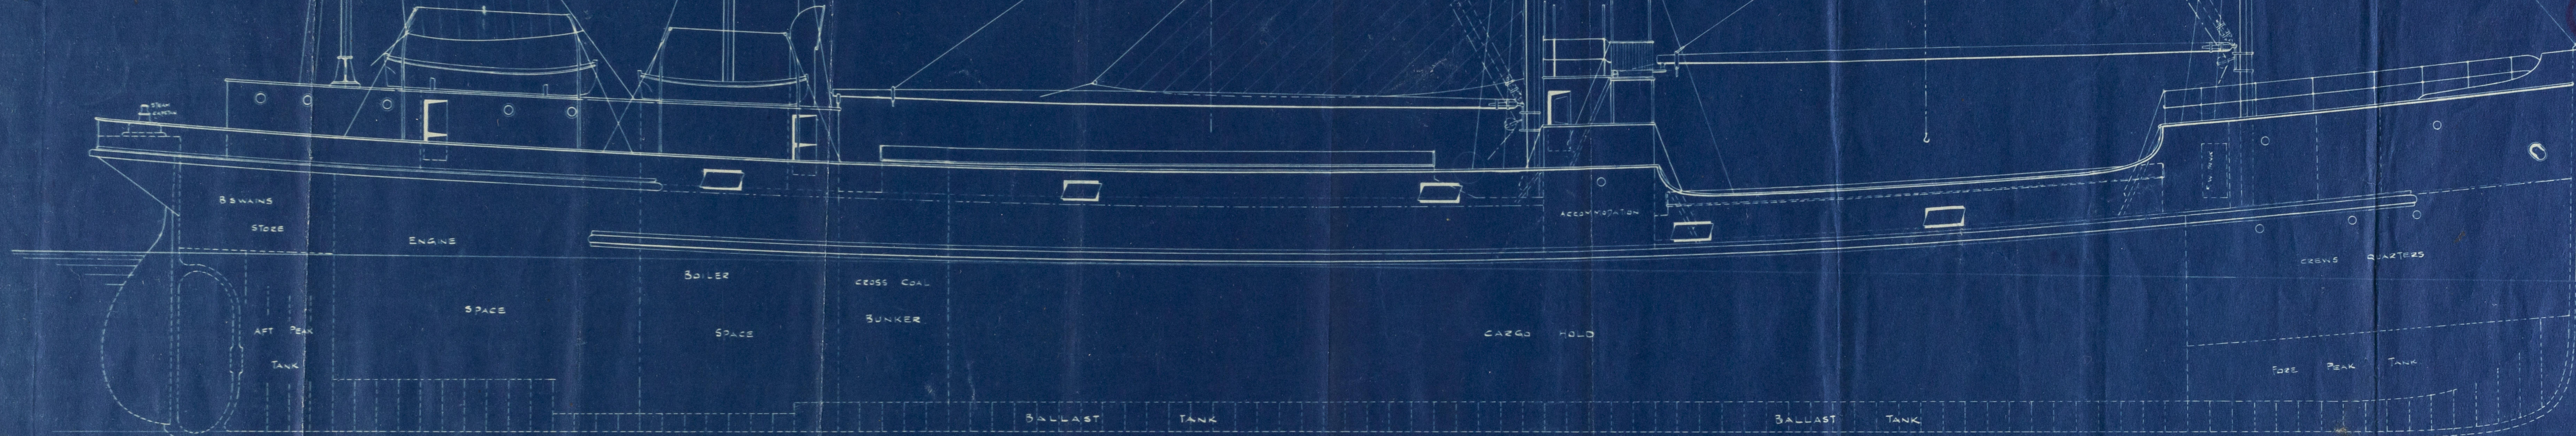

S.S. 17074 — Scale $\frac{1}{8}$ " = 17' —

22' FRAME SPACING X 21' FRAME SPACING


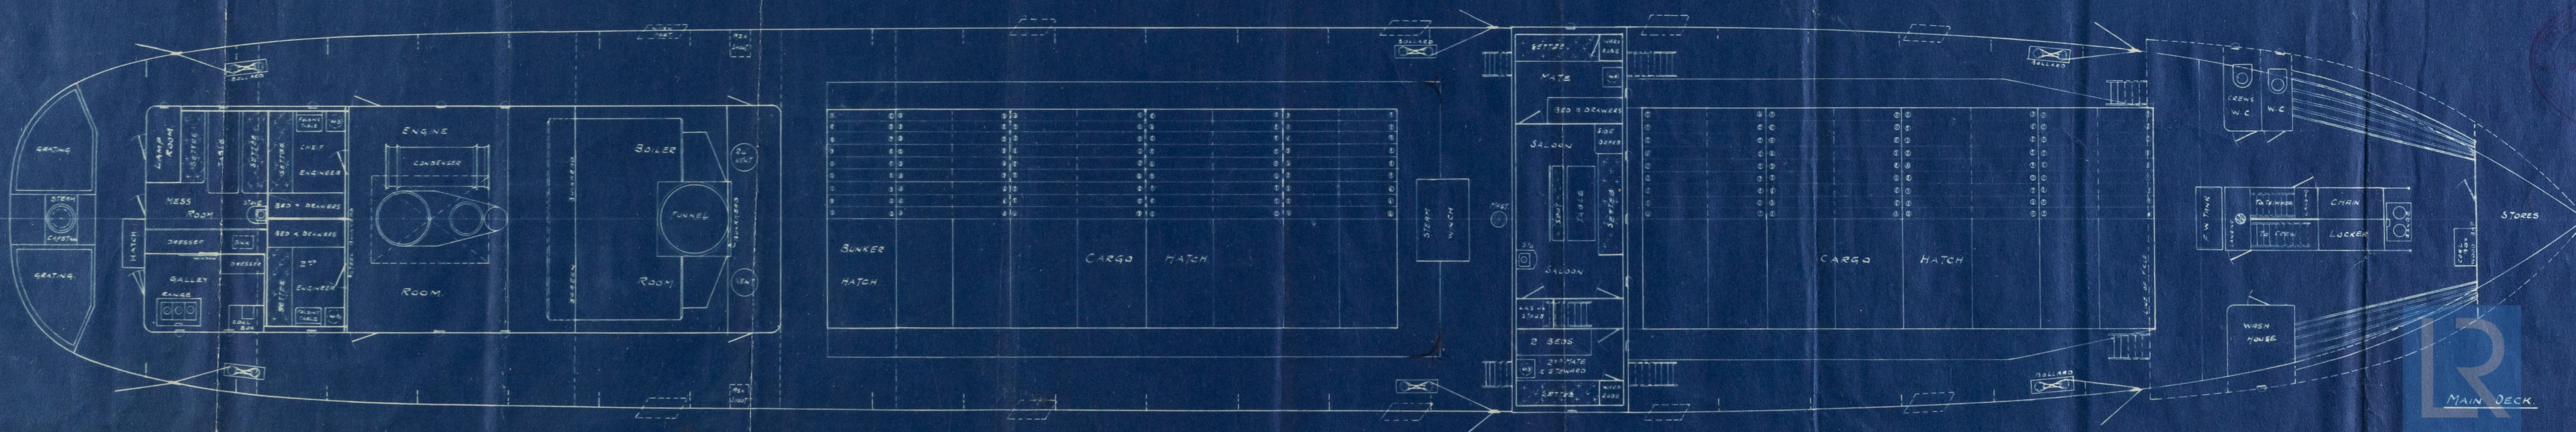


Drawing No. 8094
14-2-11

LR
MAIN DECK




002259-002270-0002

General arrangement
(Rough) Plans & Elevation
Builder's Number 74-

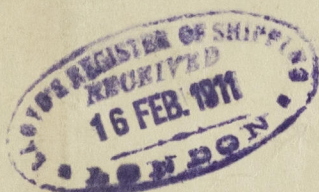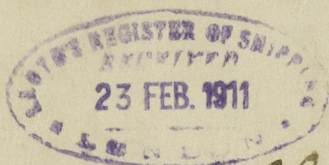

Sh. "Enda"

Draw 3/03.

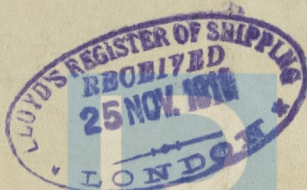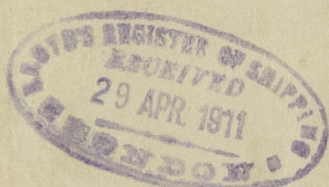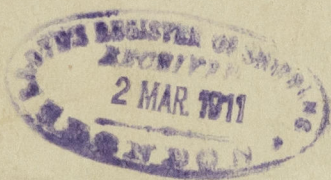

© 2021

Lloyd's Register
Foundation

002269-002278-0002