


-H.M.TANKER- GRAY'S No: 886.
-RUDDER & SCREW FRAME-

SCALE $\frac{1}{2}'' = 1$ FOOT.

SECRET & CONFIDENTIAL

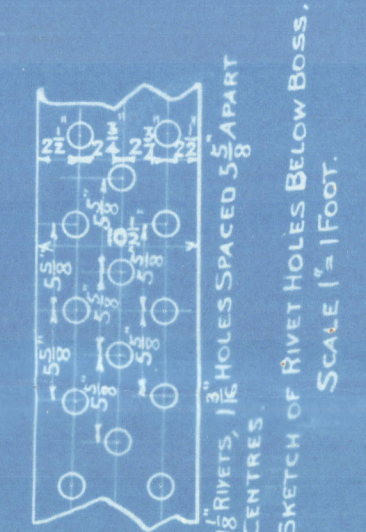

Mudders &
Sons

Rapidol

HP 15397

Montenapoli



002289-002297-0231



© 2020

Lloyd's Register
Foundation