



ADVANCE PLAN

H.M. TANKER.
GRAY'S NO 336.


SECRET & CONFIDENTIAL.

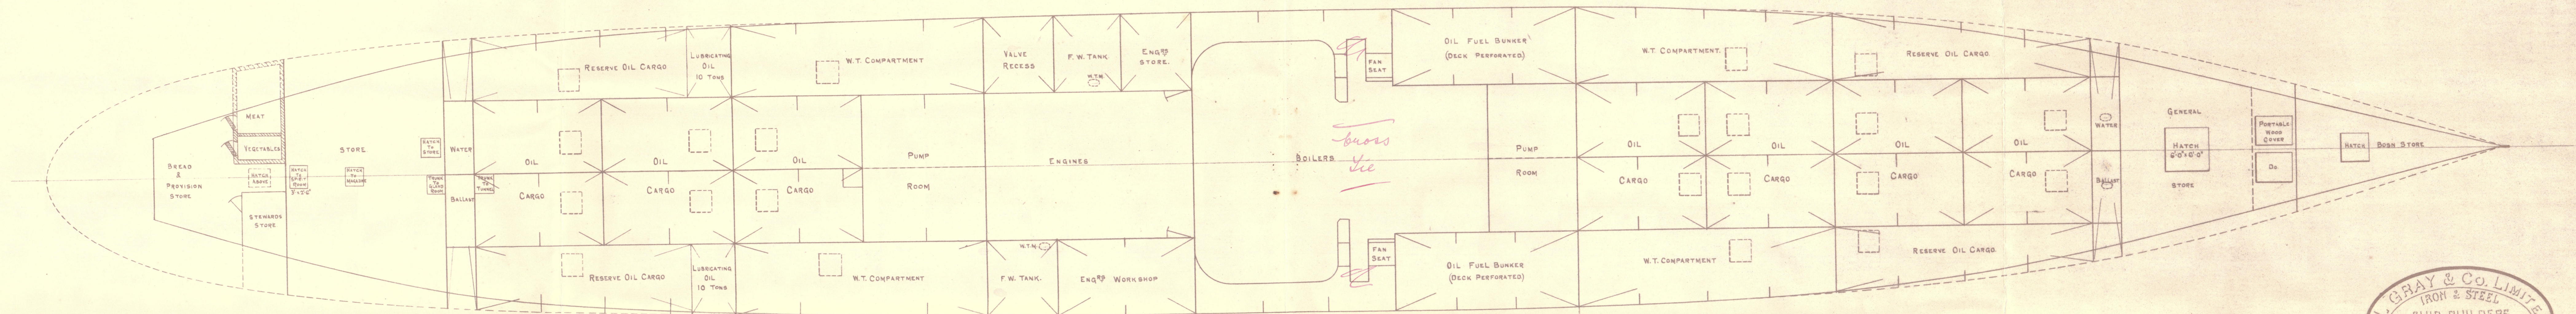

MAIN DECK.

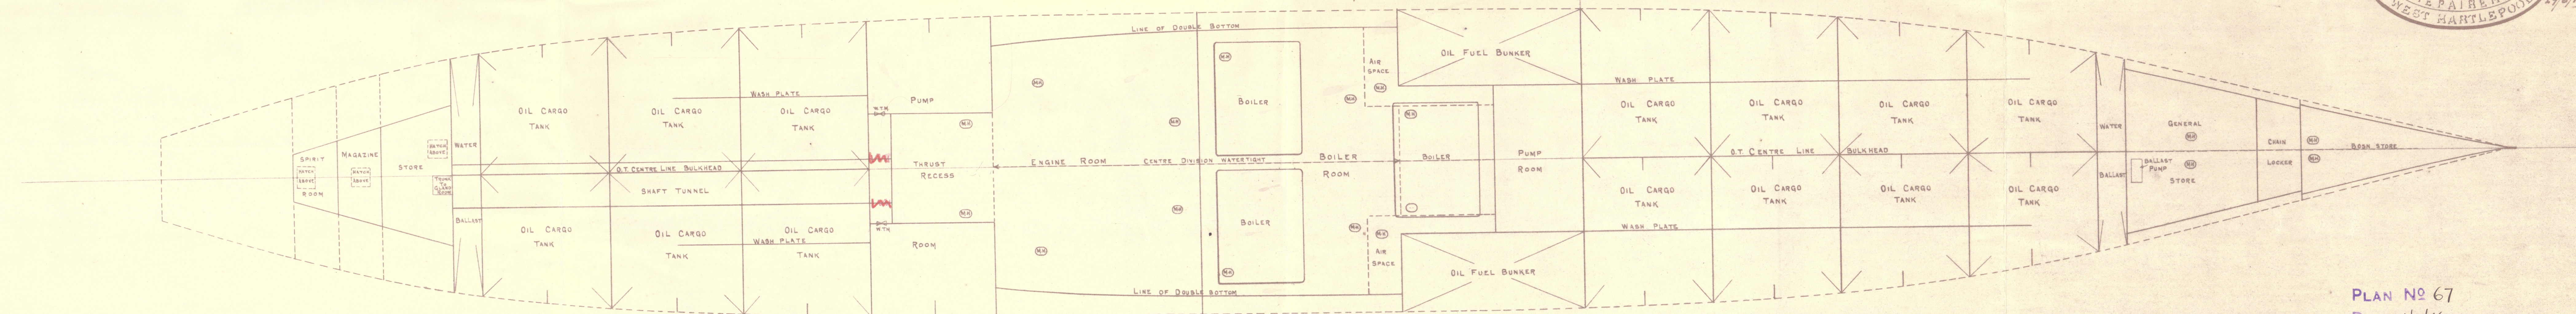

PLAN OF HOLDS.

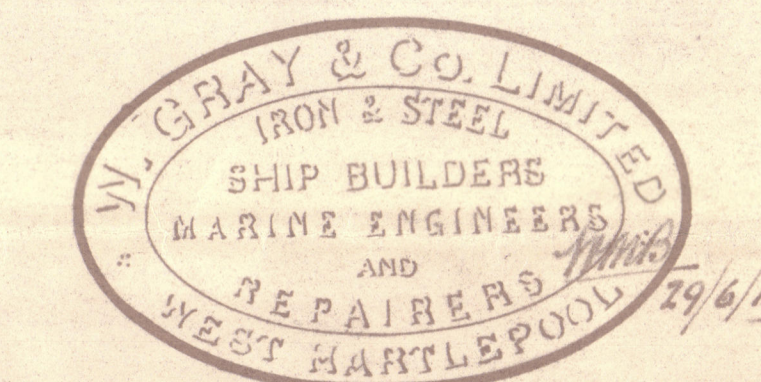

PLAN NO 67
DATE 1/7/16

General arrangements

Rapidol



22-54

002289-002297-0232



© 2020

Lloyd's Register
Foundation