




ELEVATION.
LOOKING FROM STB^d SIDE TOWARDS CR.

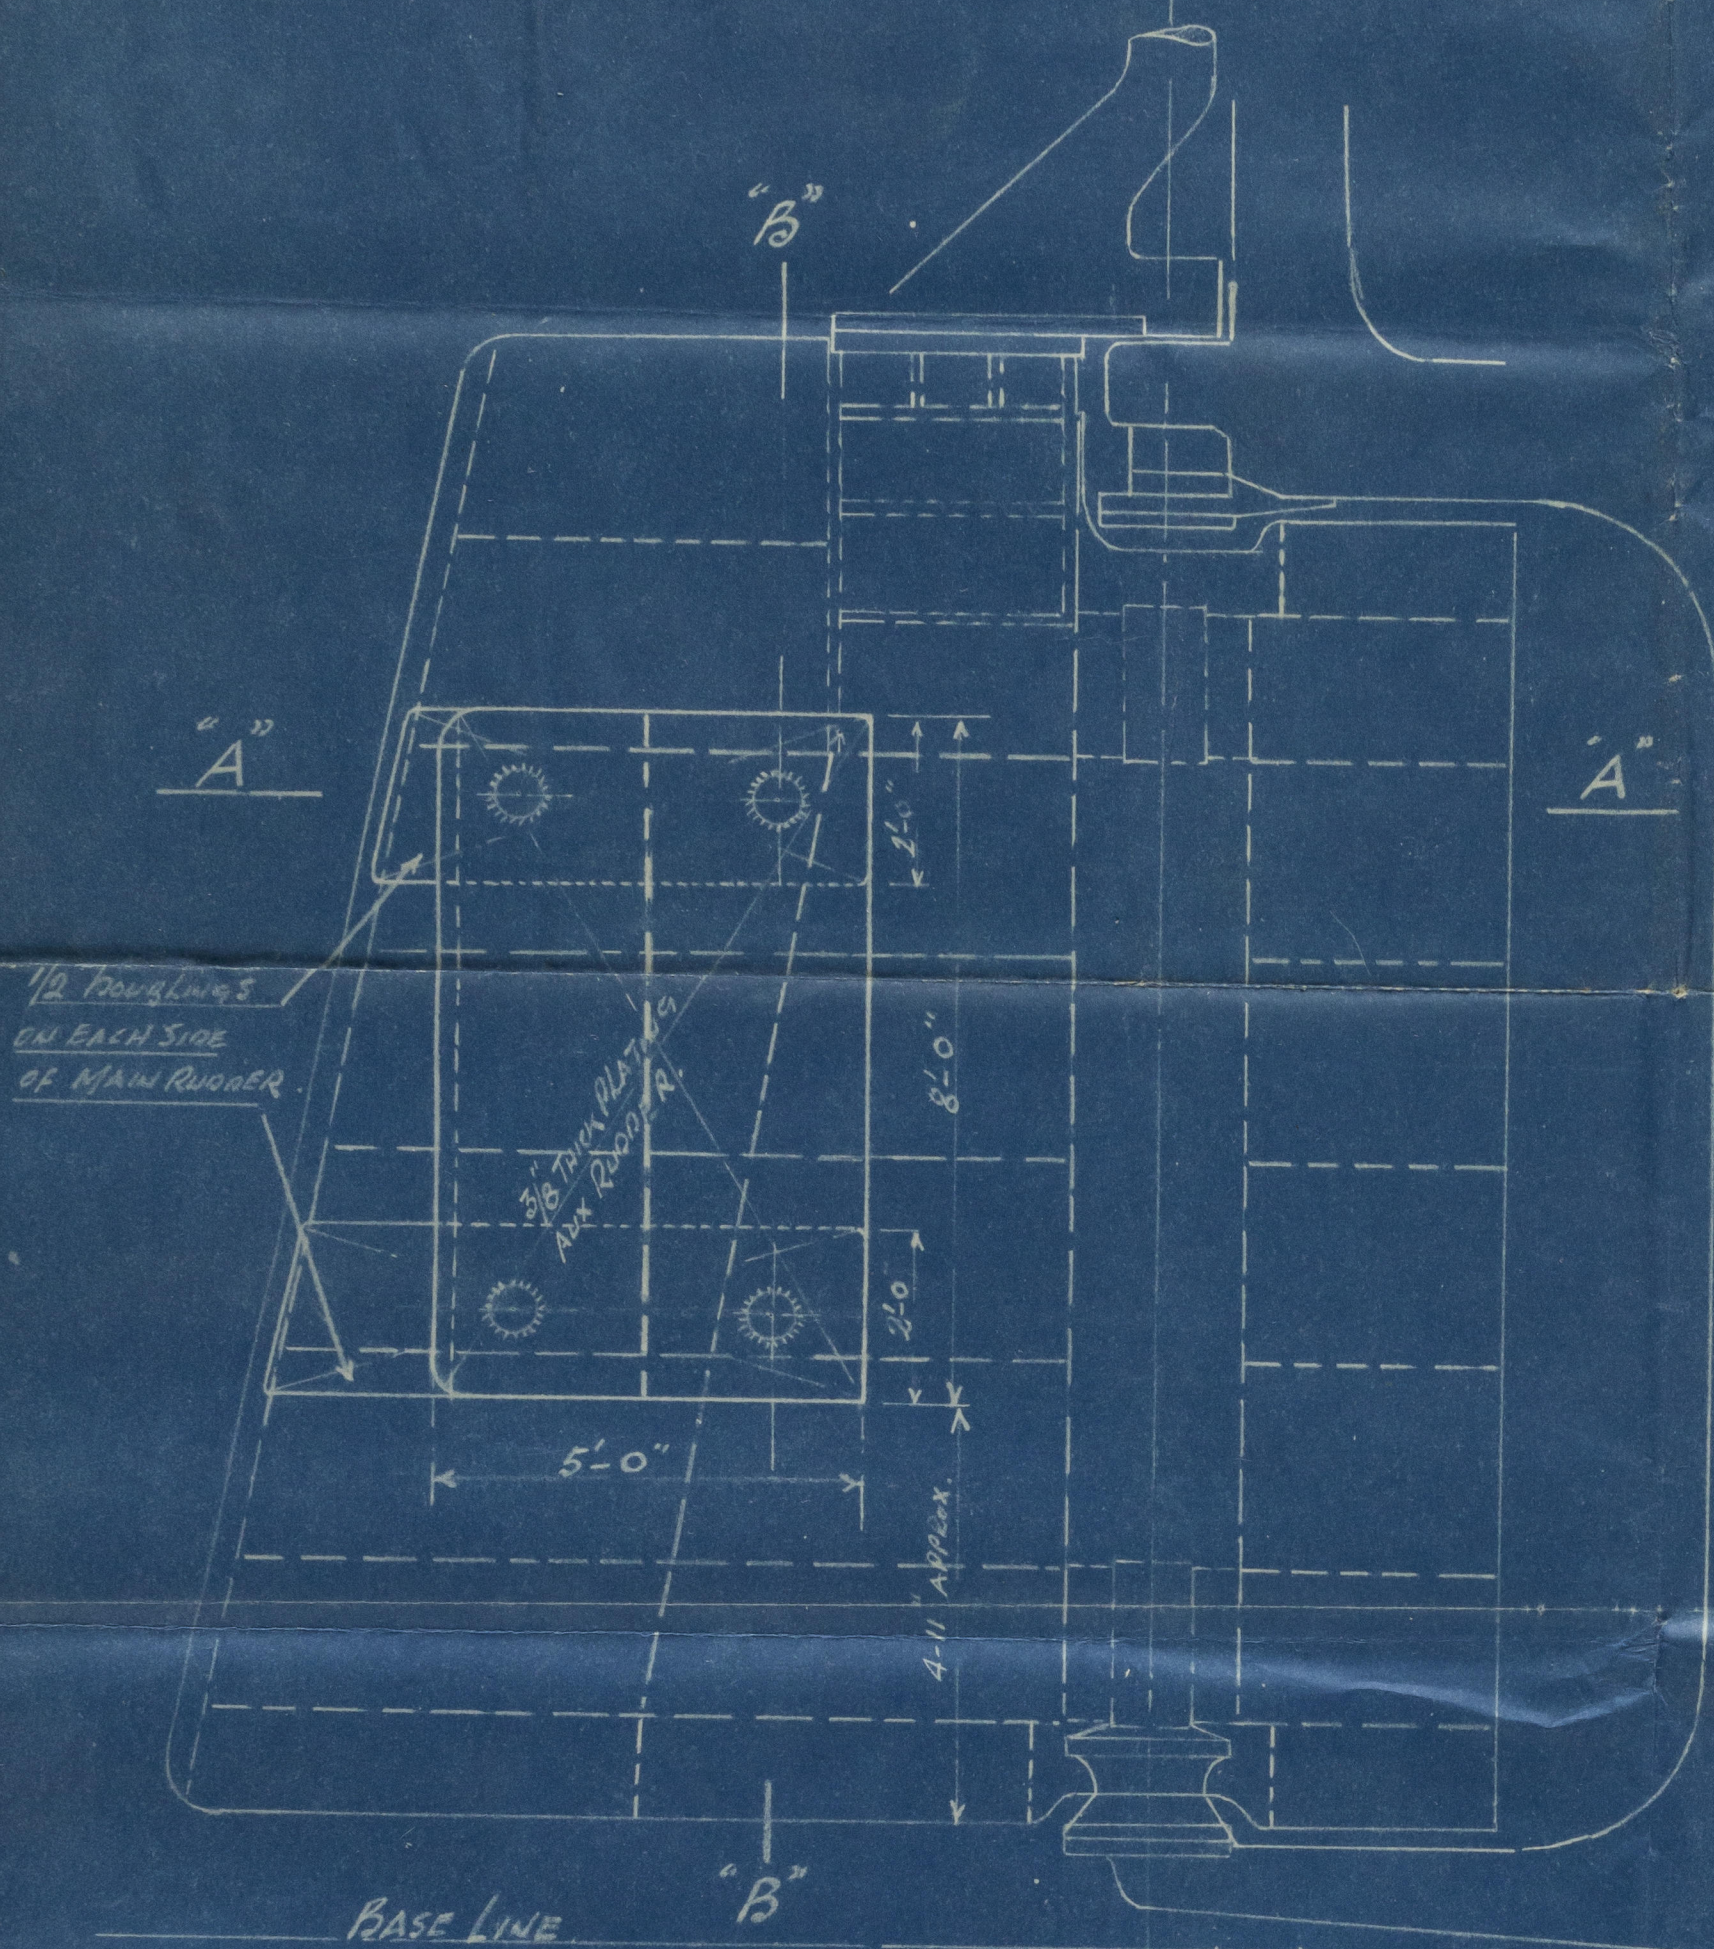

SECTION THRO B. B
LOOKING FORWARD.

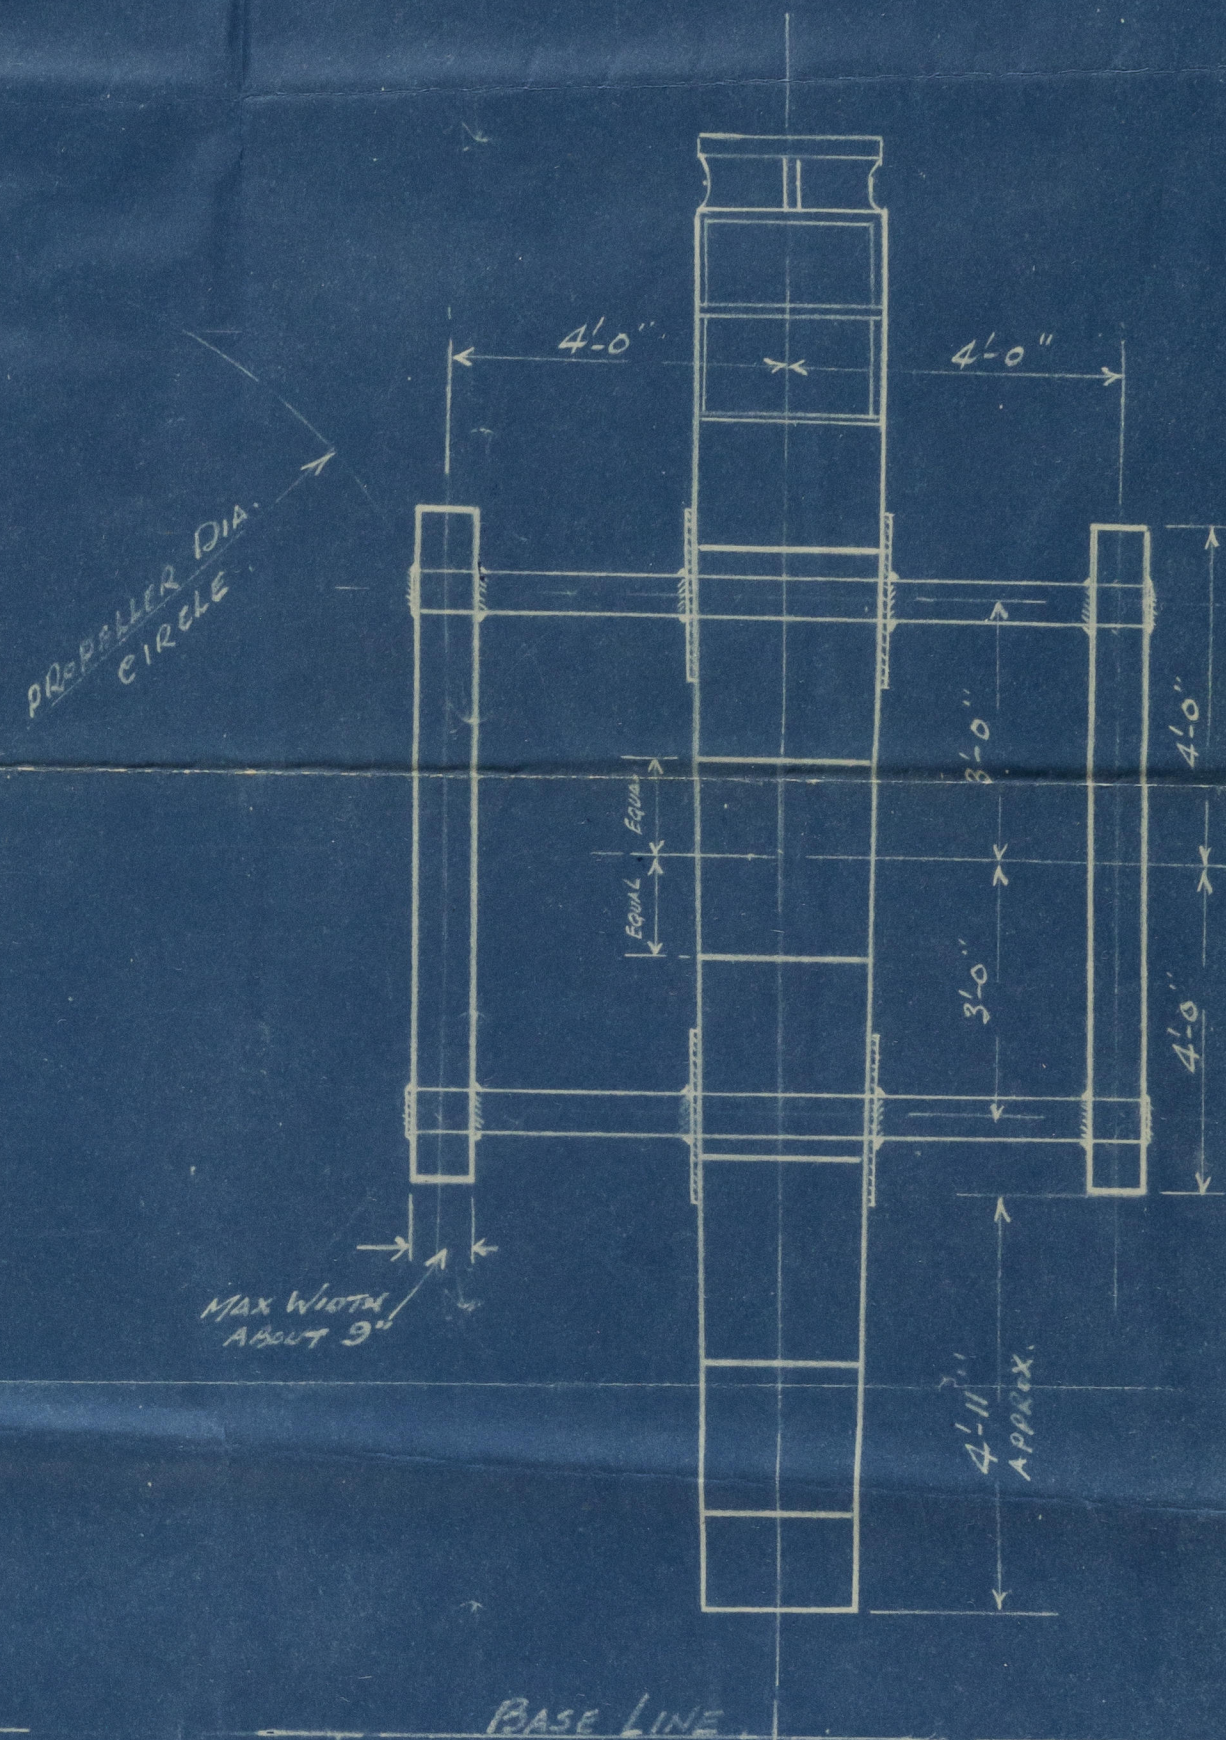

PLAN AT A.A

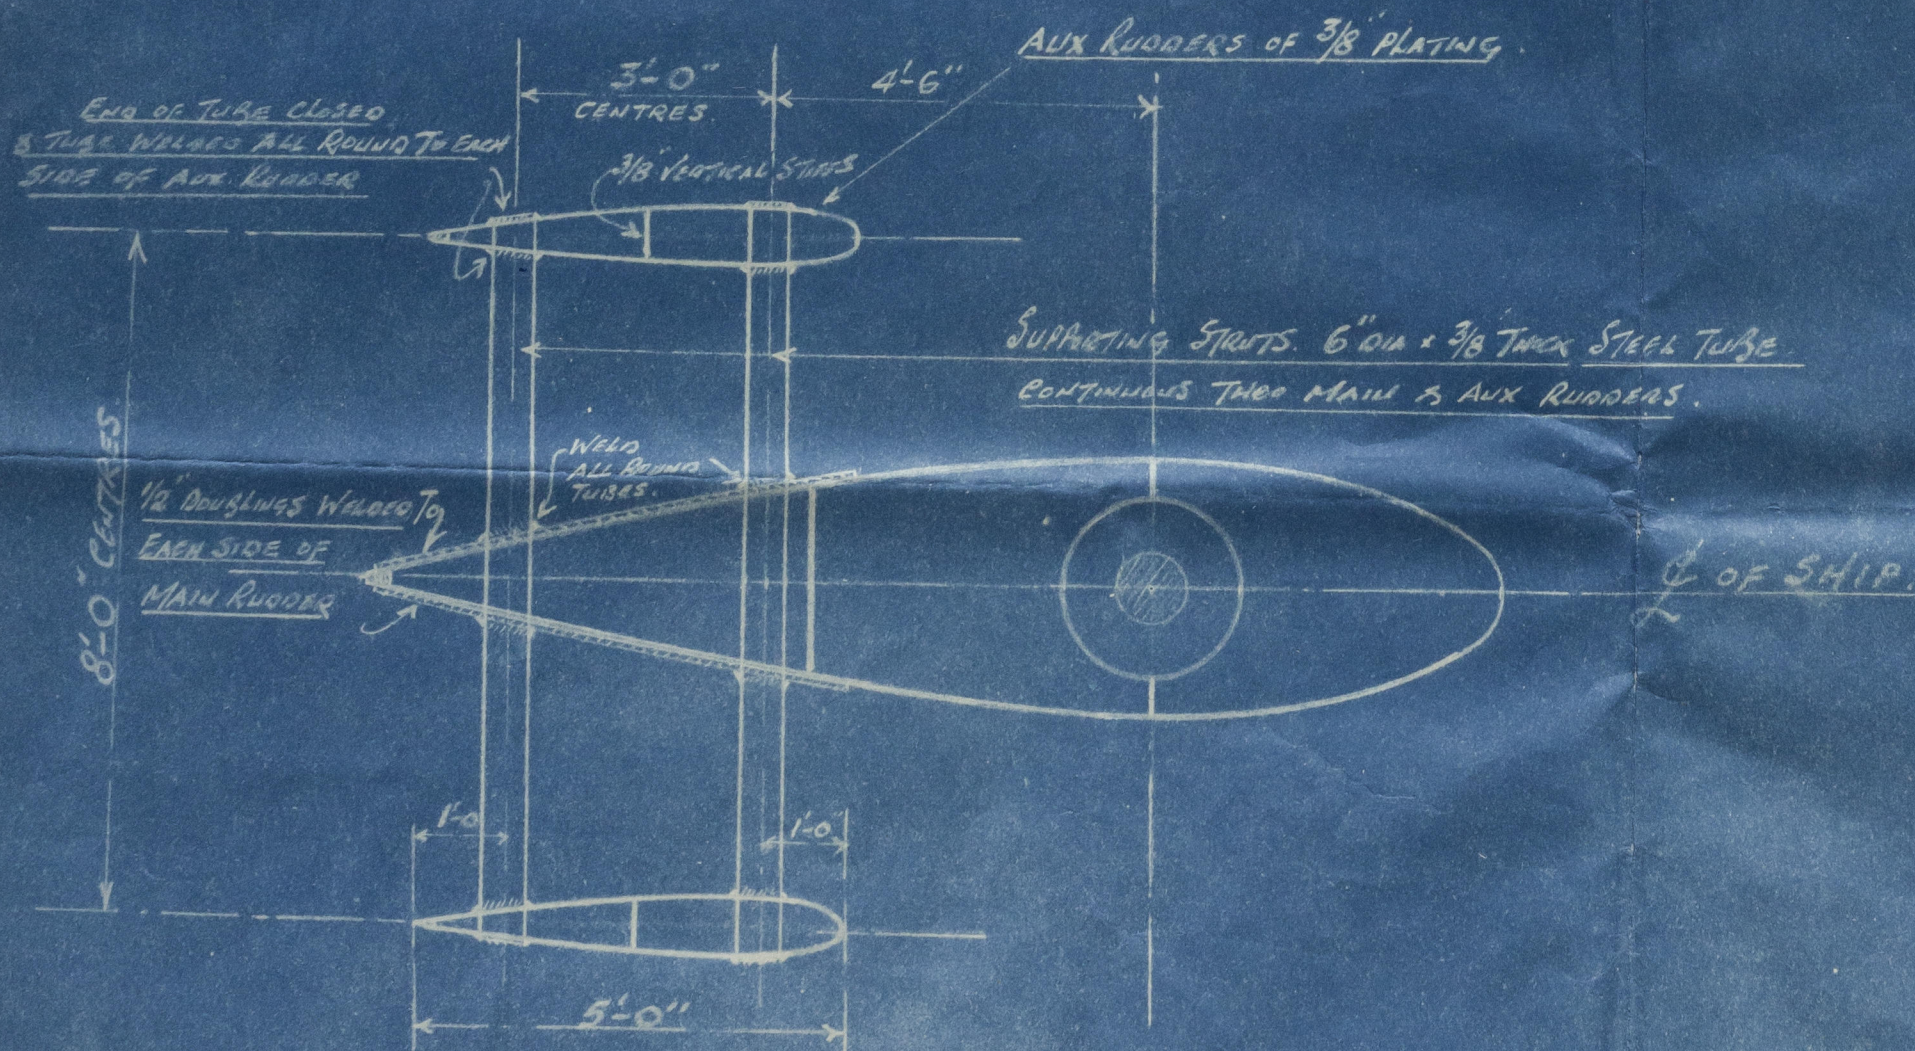


M/V. "D. L. HARPER."
ARRGT OF TWIN AUX RUDDER
SCALE :- 1/25.

Wm
4-7-49

M.V. "D. L. Harper"

Arrangement of twin auxiliary rudder.

Liv rept No. 129327.

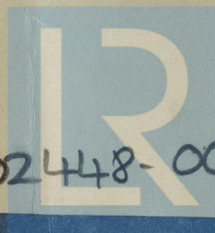

© 2021

002442-002448-0003

Lloyd's Register
Foundation