


H. Robb

N° 192

# GENERAL ARRANGEMENT

DIM<sup>NS</sup> 250'0" x 38'0" x 17'3"

SCALE  $\frac{1}{8}$ " = 1 FOOT

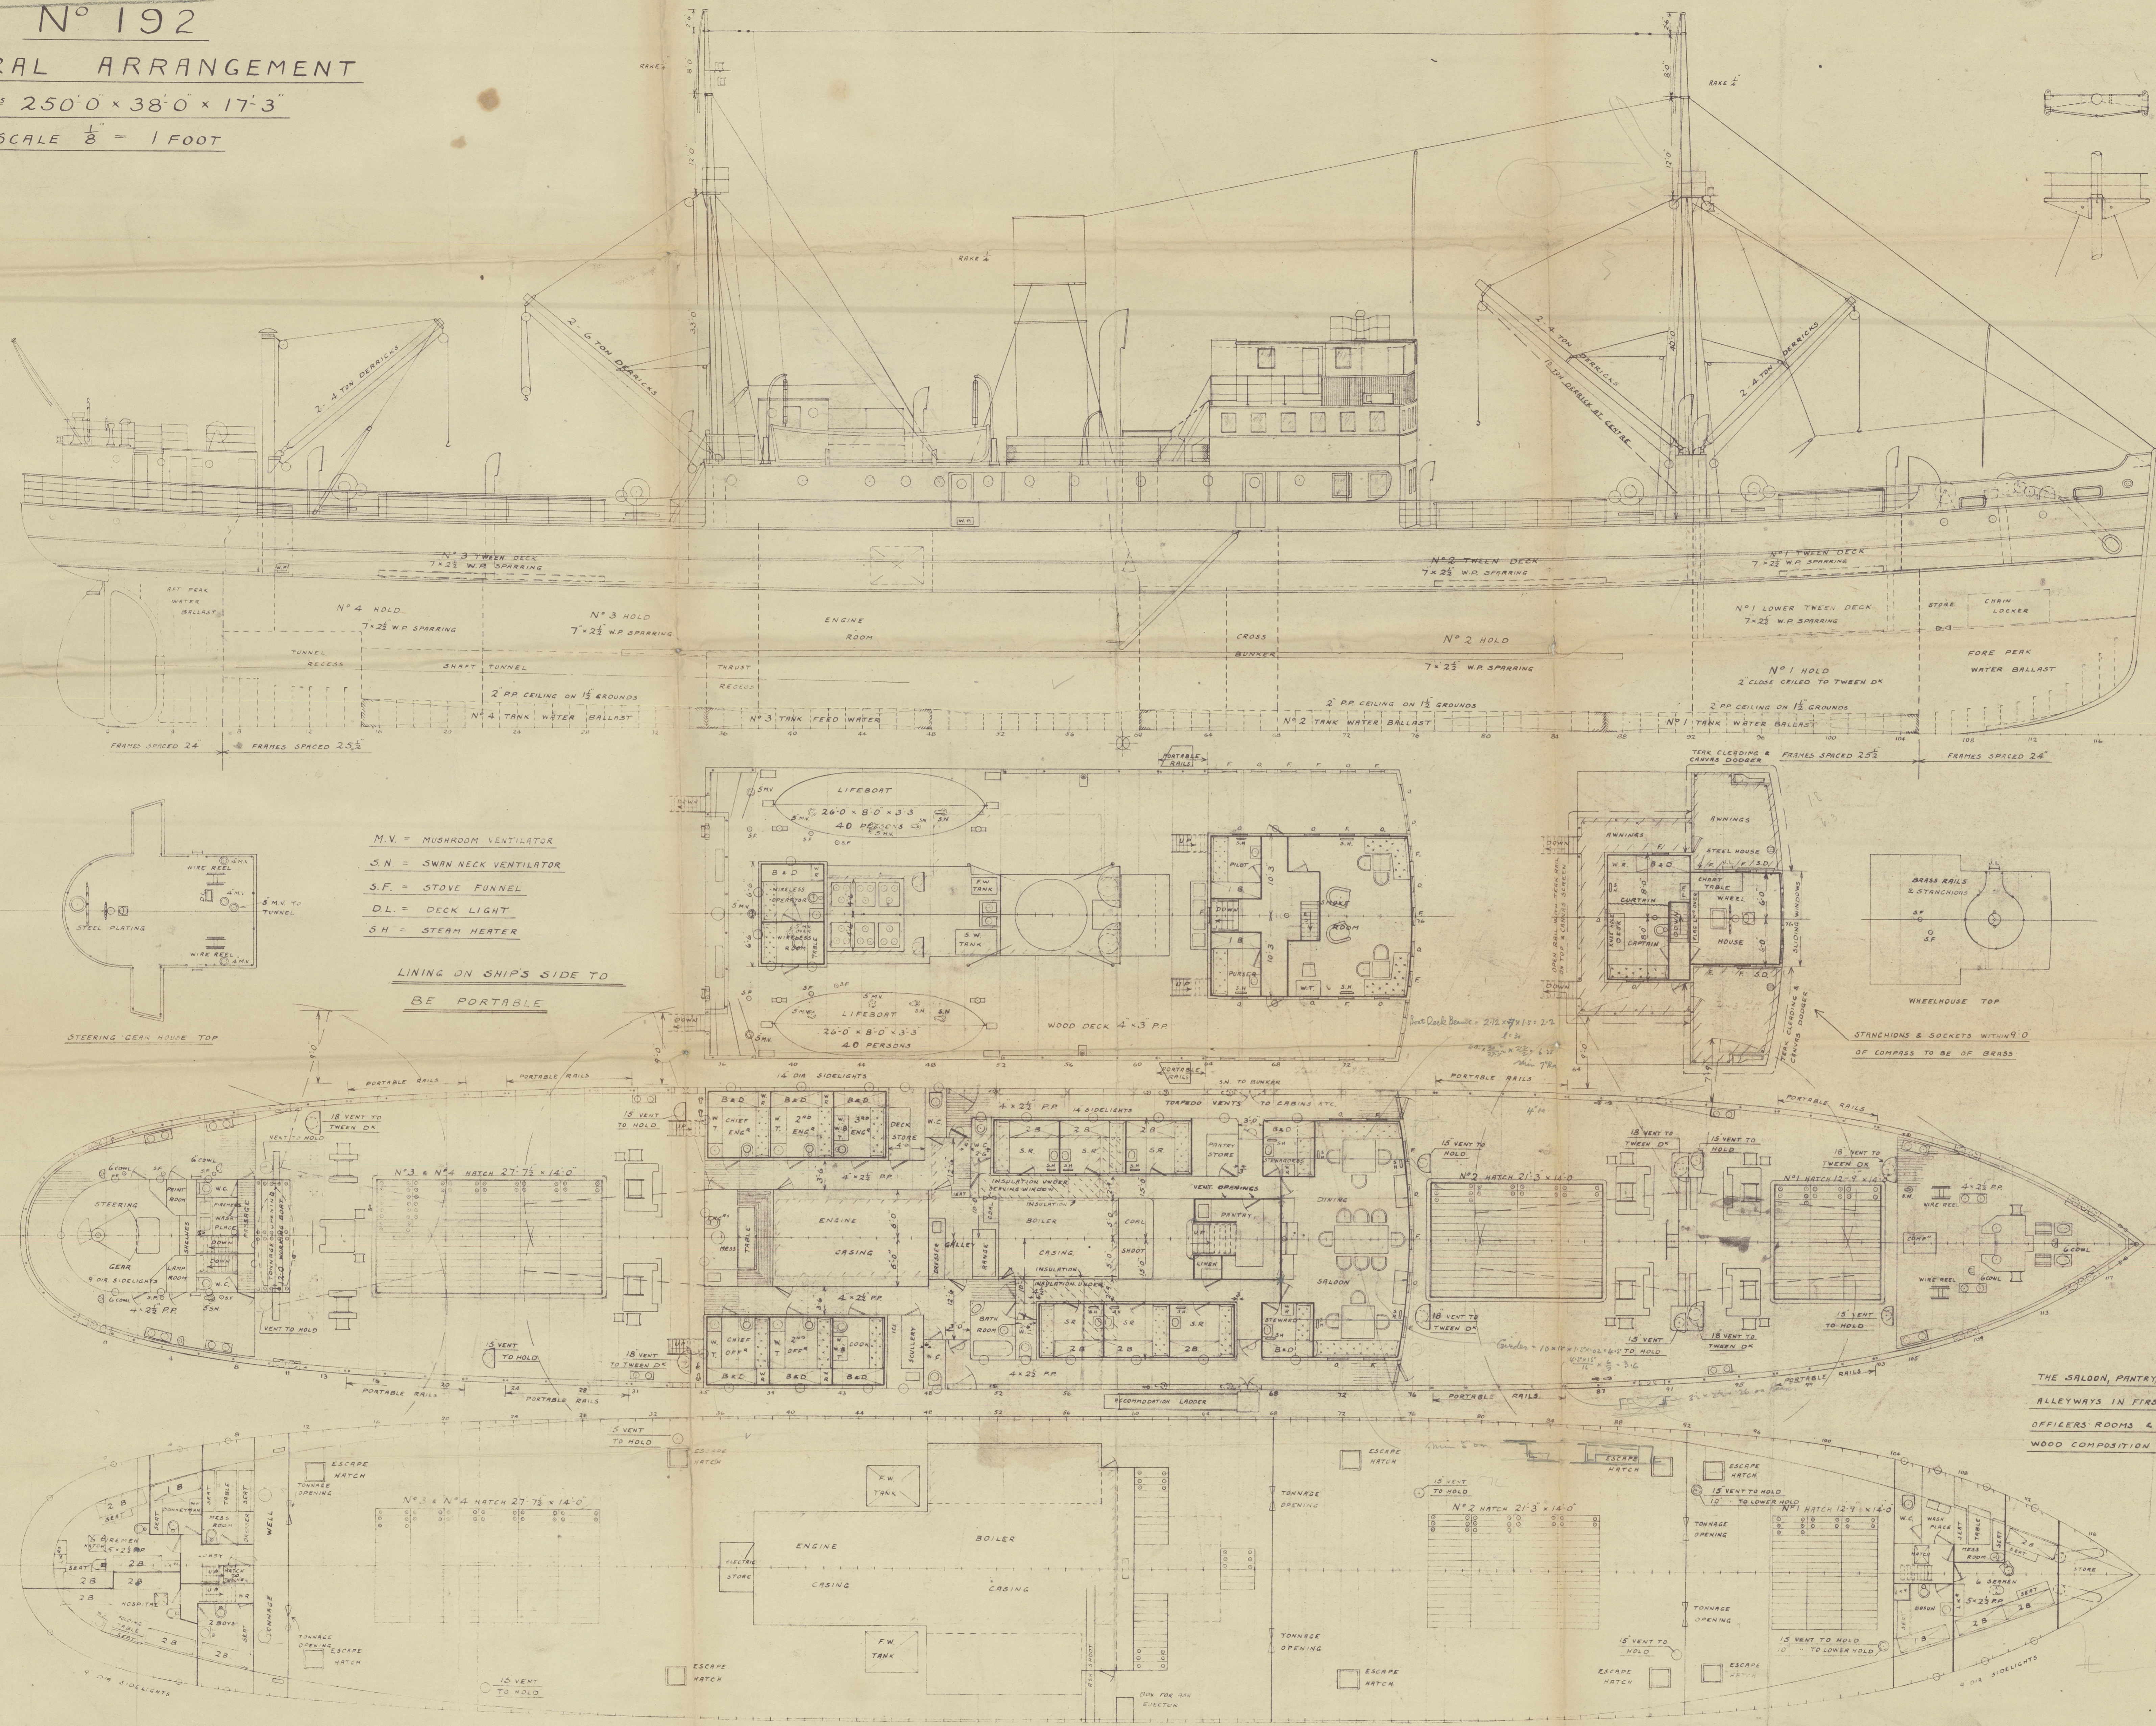


HINGED FLAPS FITTED  
OVER FAIRLEAD OPENINGS

M.V. = MUSHROOM VENTILATOR  
S.N. = SWAN NECK VENTILATOR  
S.F. = STOVE FUNNEL  
D.L. = DECK LIGHT  
S.H. = STEAM HEATER

LINING ON SHIP'S SIDE TO  
BE PORTABLE

THE SALOON, PANTRY, FIRST CLASS STATE ROOMS, AND  
ALLEYWAYS IN FIRST CLASS ACCOMMODATION, ENGINEERS,  
OFFICERS' ROOMS & MESSROOMS TO BE LAID WITH  
WOOD COMPOSITION  $\frac{1}{2}$ " THICK

R  
H

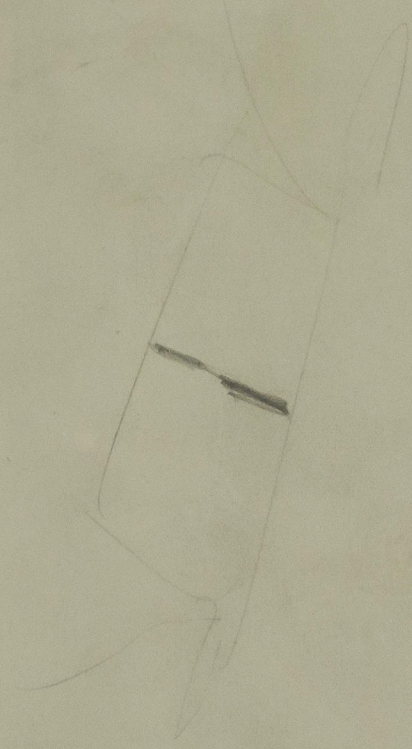

20

General Argt.

H. Robb, Ltd.

No 192.

Reference.

3/2 "GOTHLAND"



© 2020

Lloyd's Register  
Foundation

002465-002470-0171