







# STERN FRAME & RUDDER.

S. S. N<sup>OS</sup> 69, 70, 73, 75, & 6, & 77

CLASS—LLOYDS, 100. A.I.

Scale: 1" = 1 foot.

A x D. 82.68.

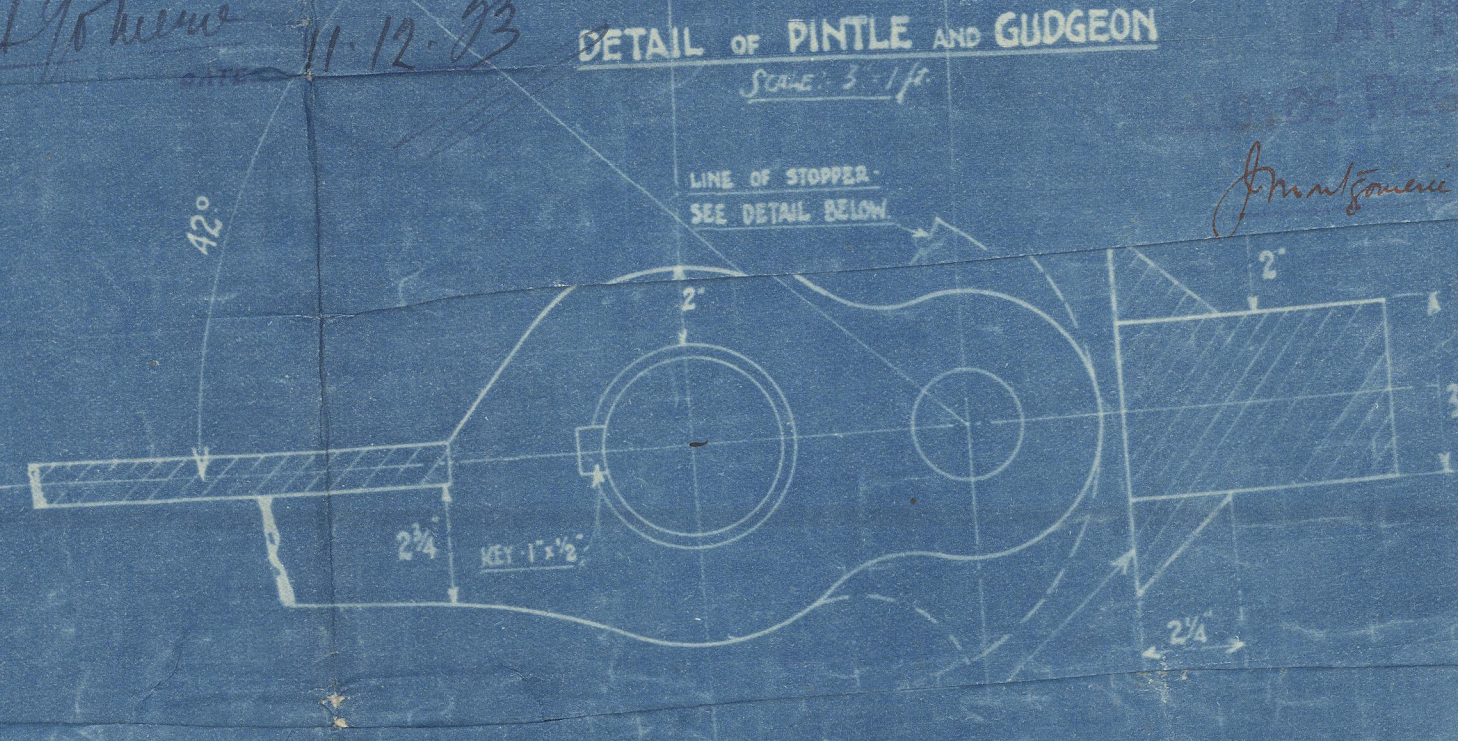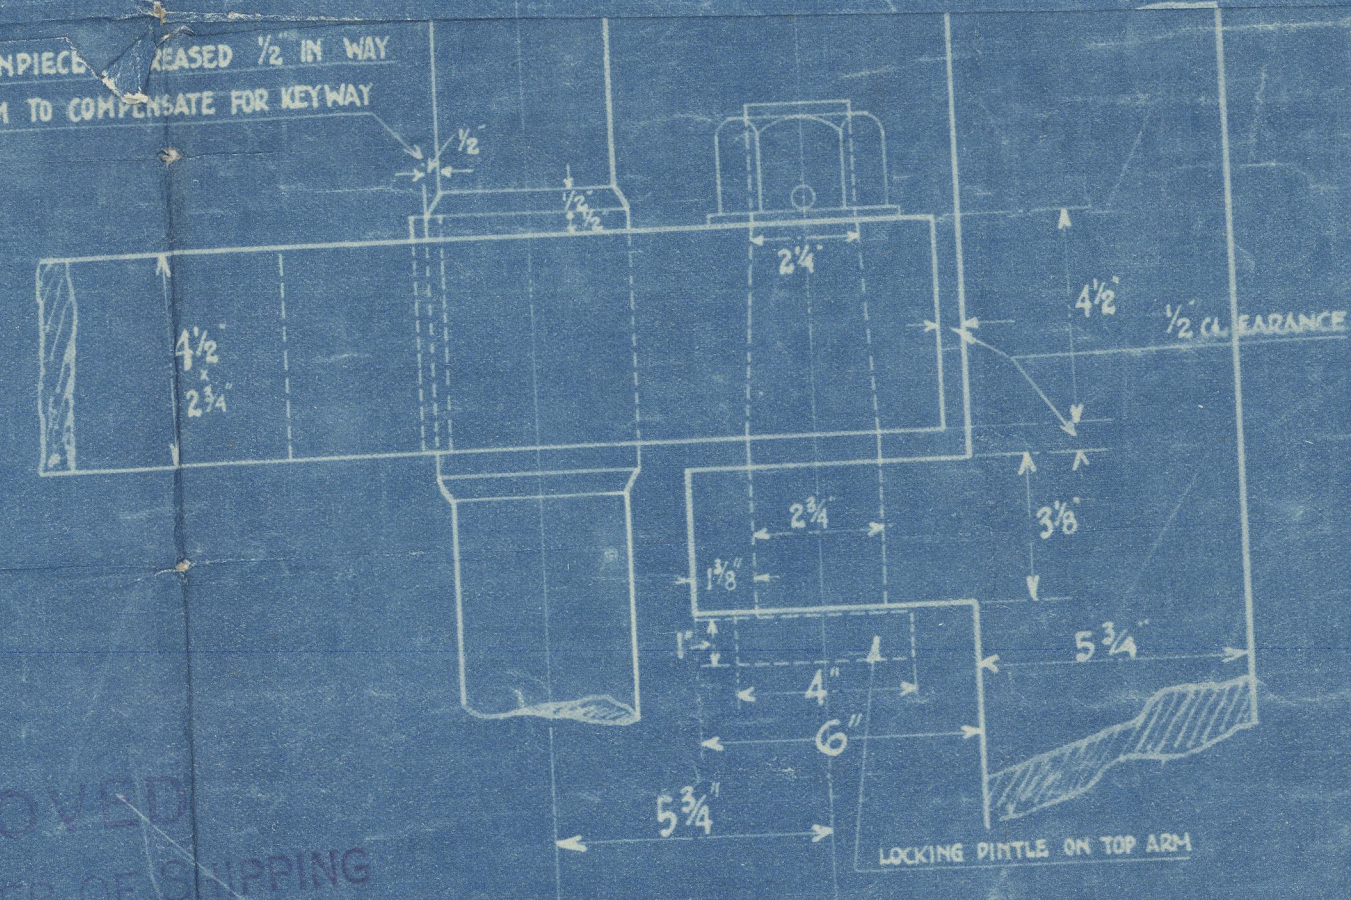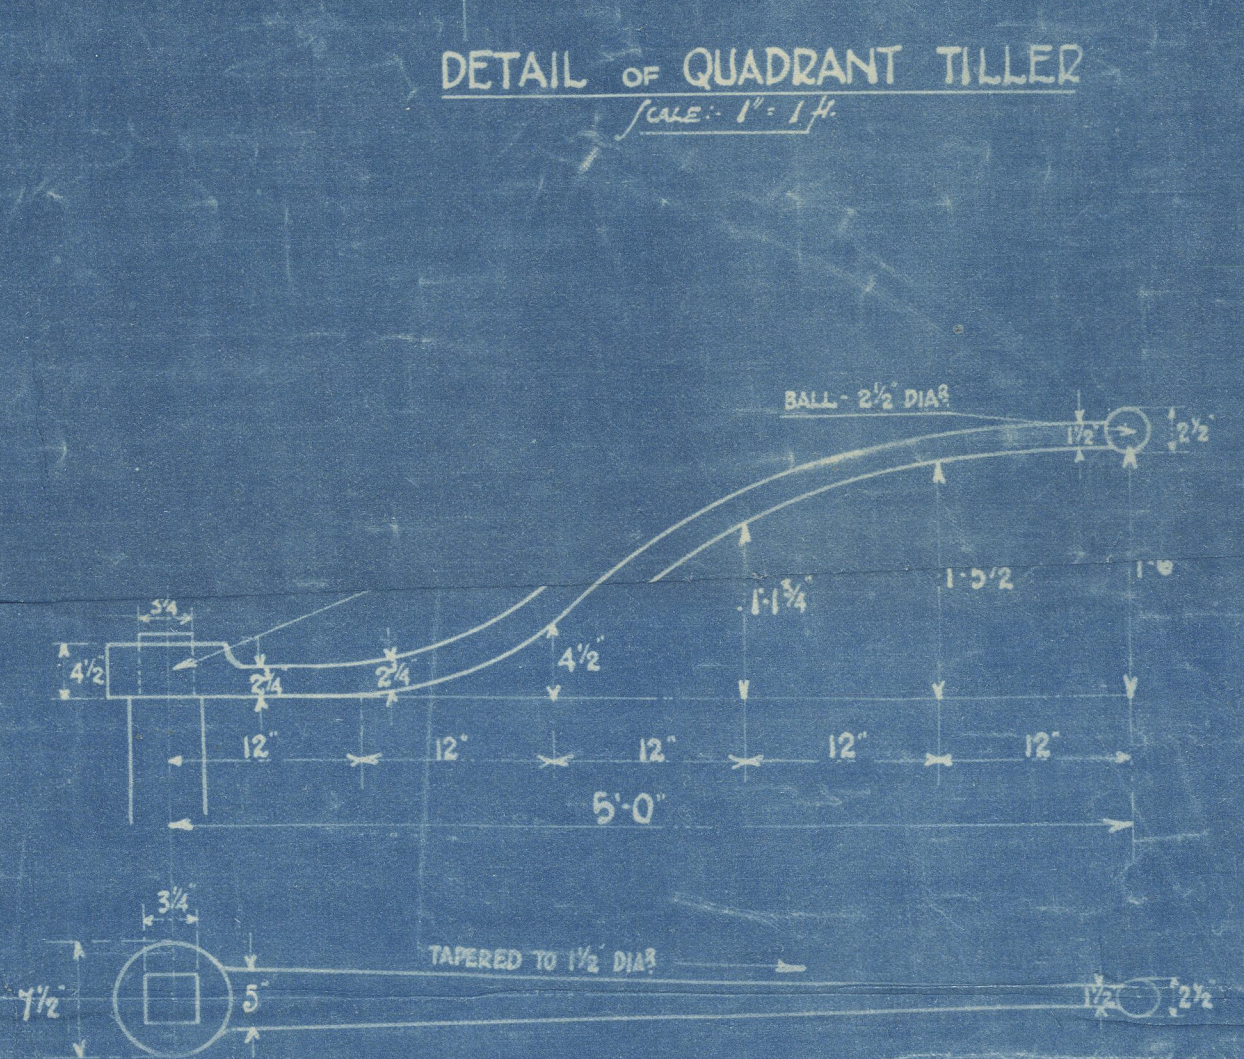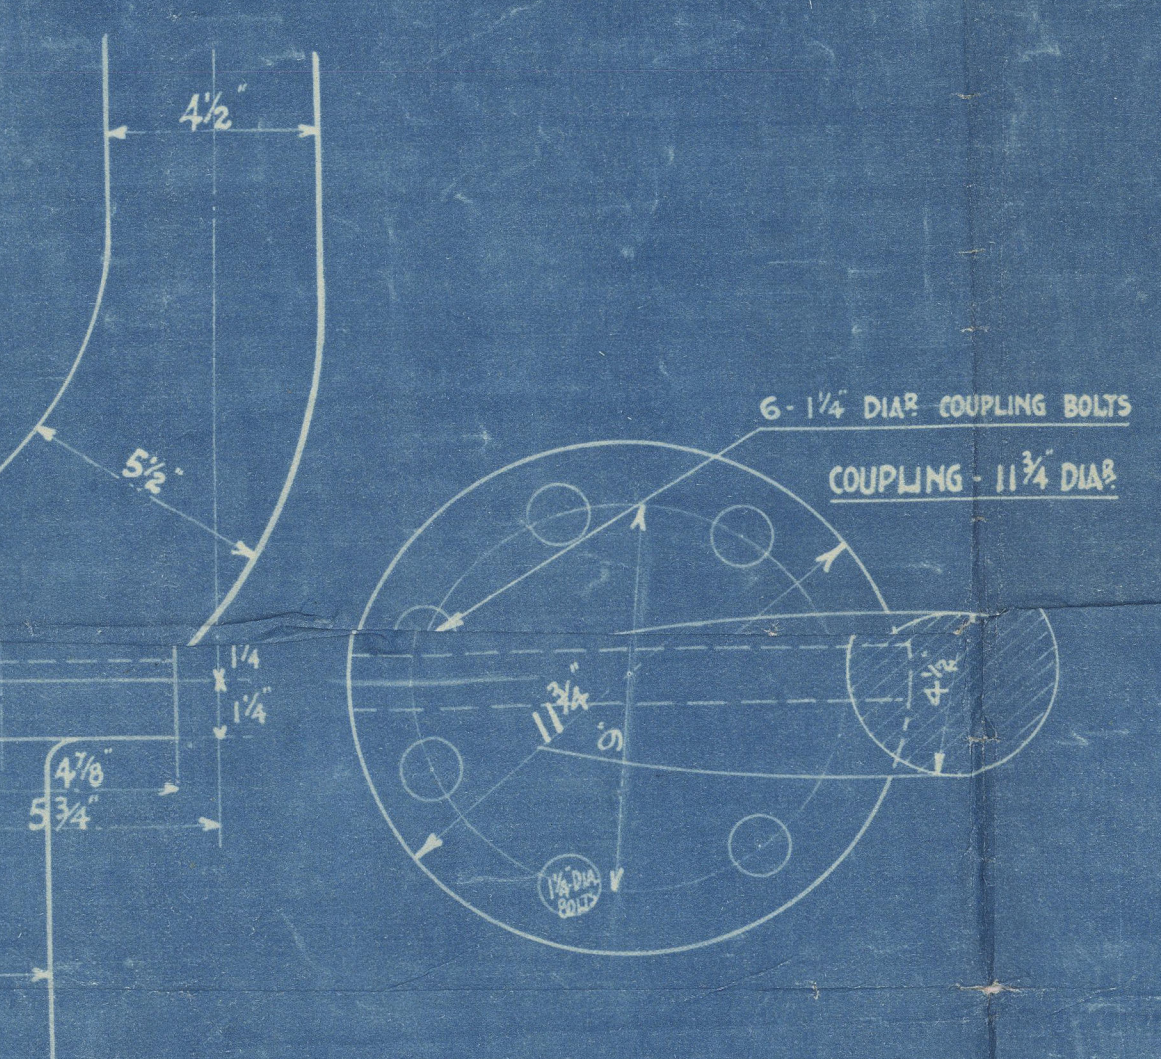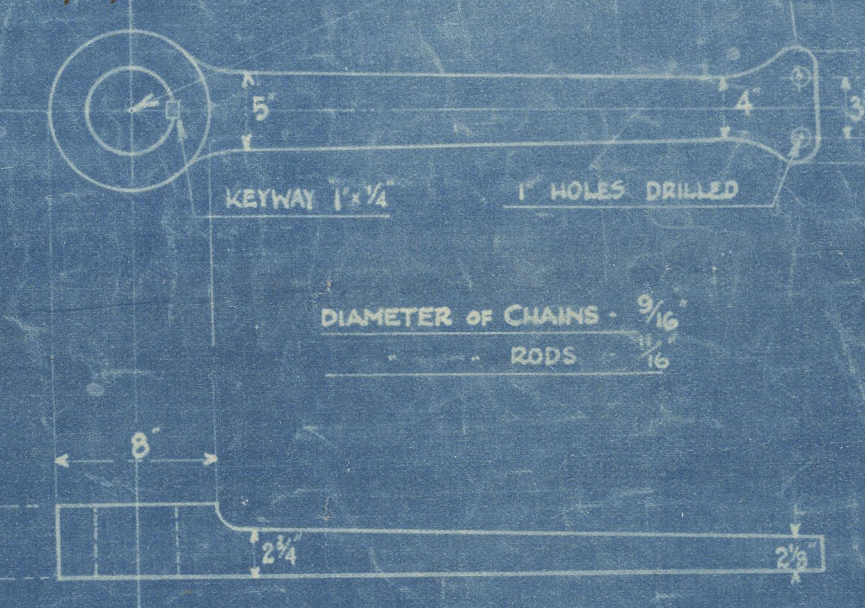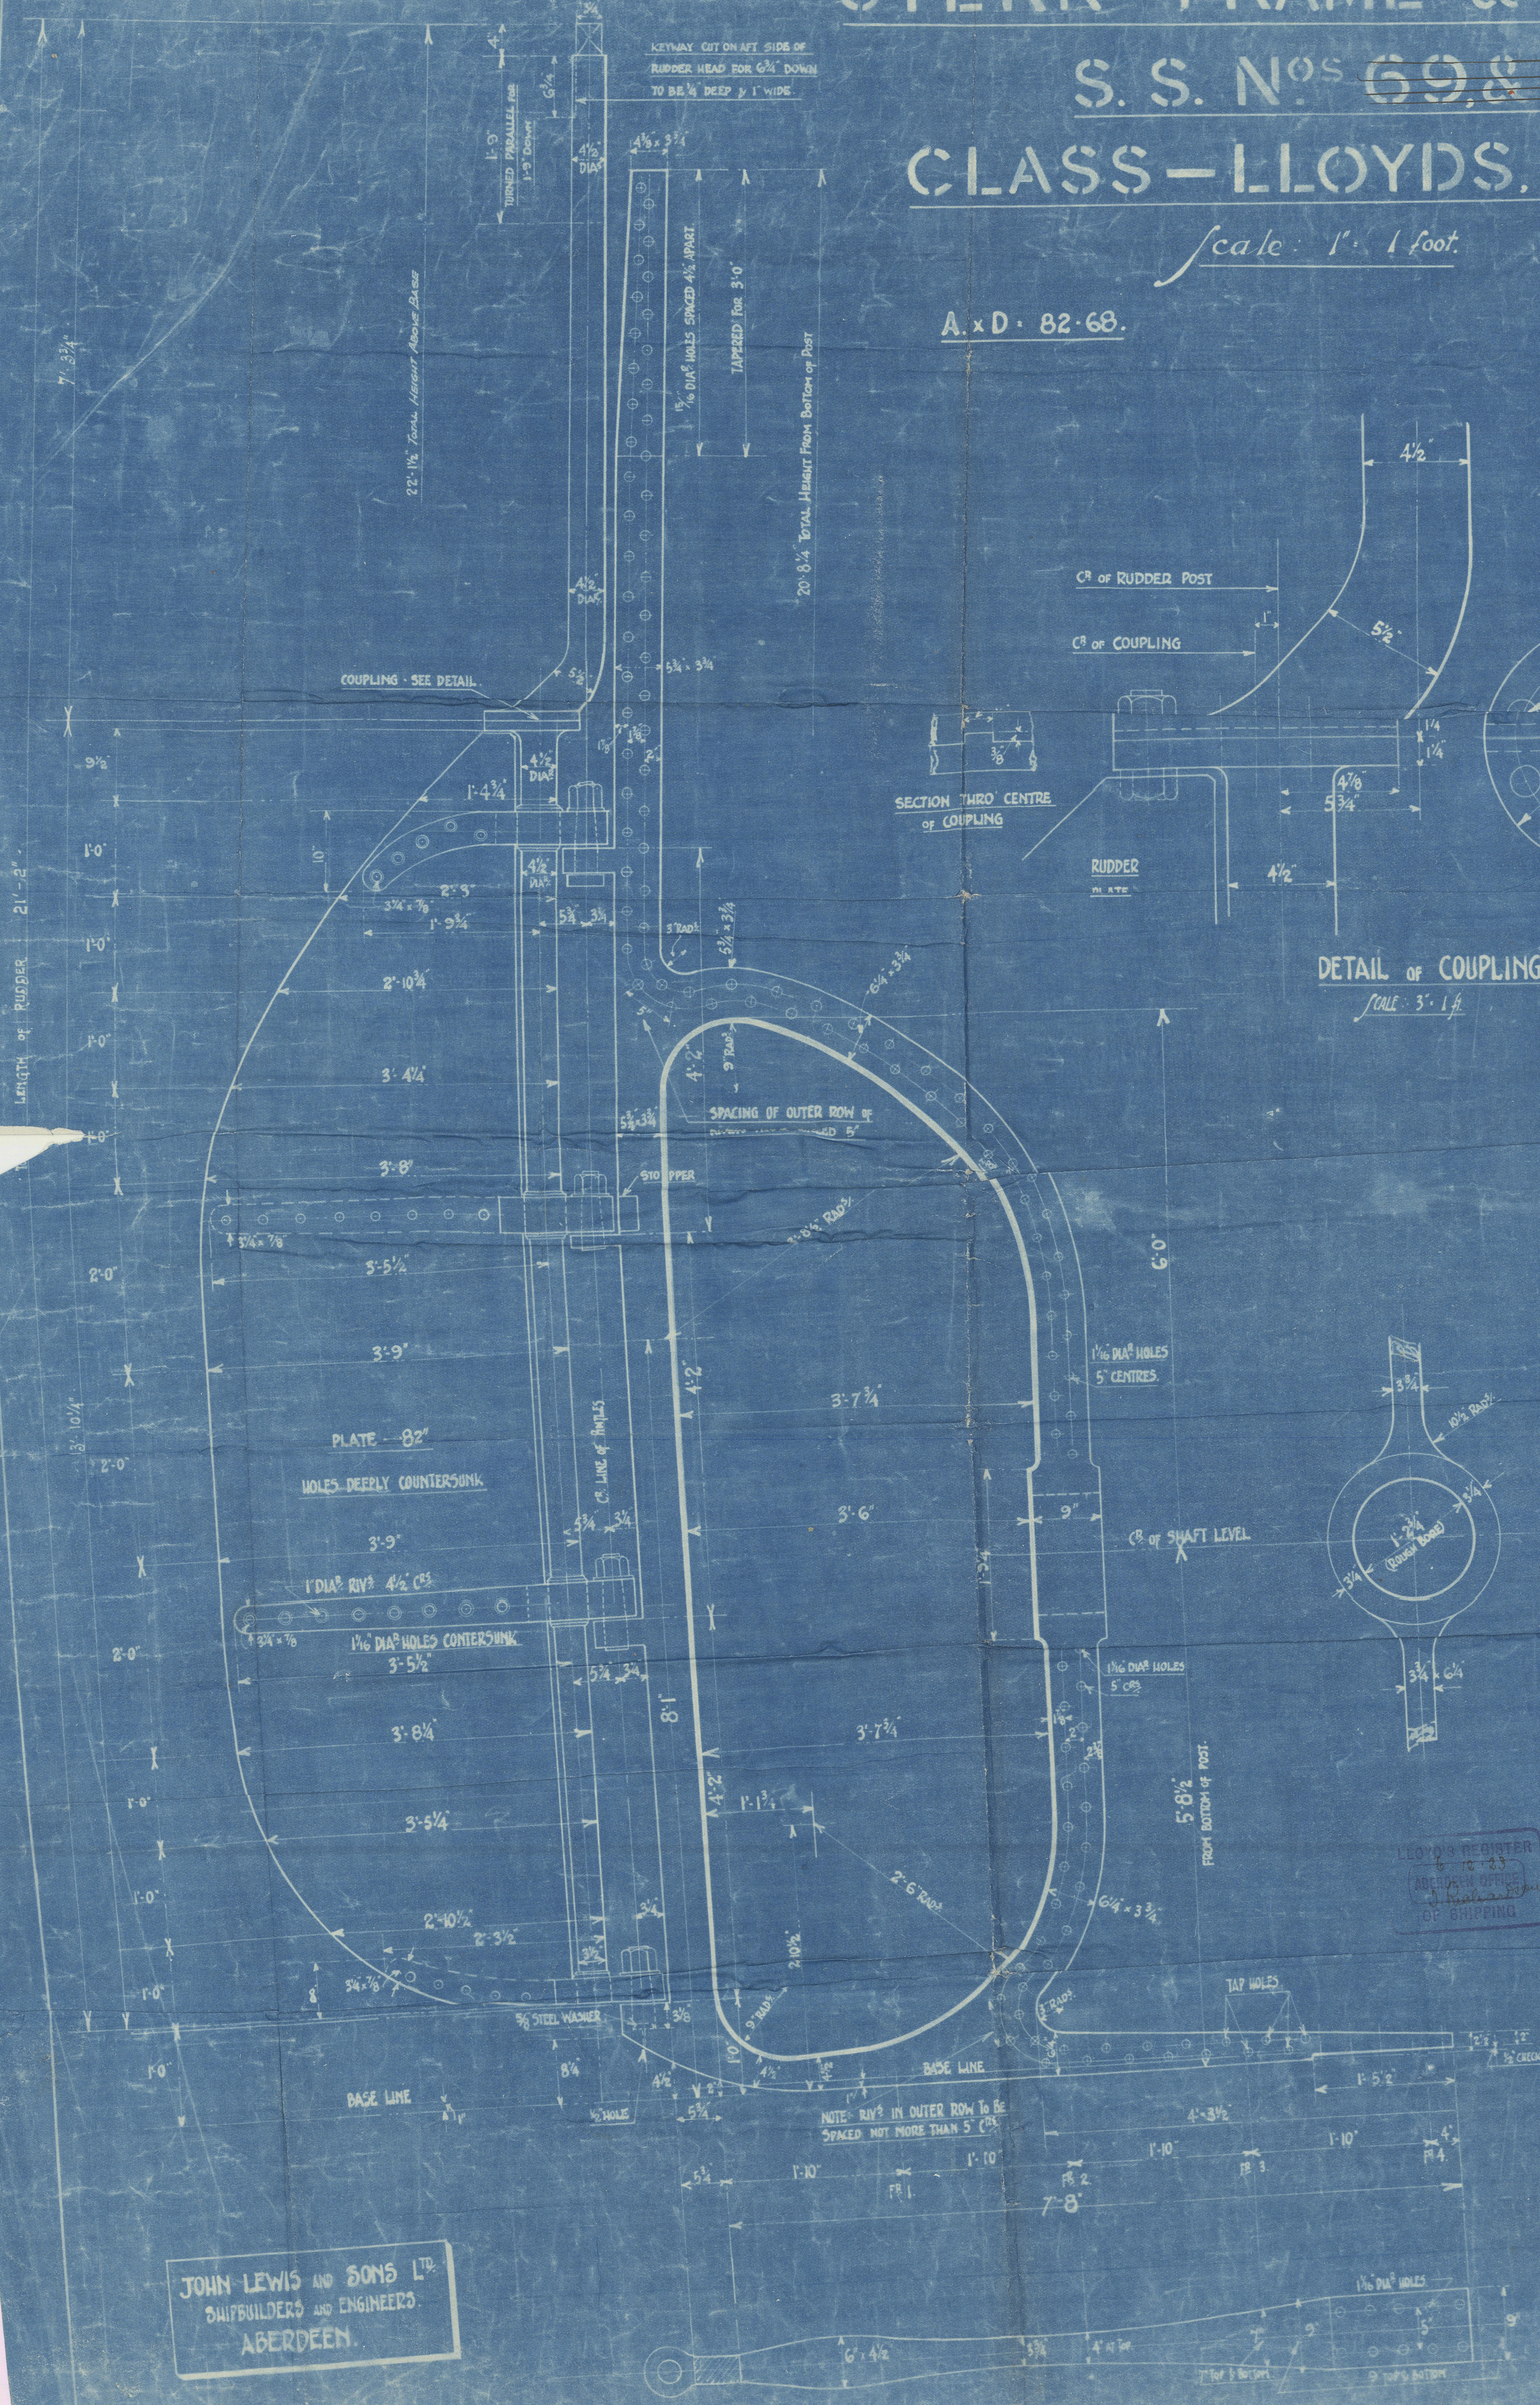

APPROVED  
LLOYD'S REGISTER OF SHIPPING  
*Wm. J. Jones* 11.12.23

APPROVED  
LLOYD'S REGISTER OF SHIPPING  
*Wm. J. Jones* 11.12.23


JOHN LEWIS AND SONS LTD.  
SHIPBUILDERS AND ENGINEERS.  
ABERDEEN.



STERN FRAME + RUDDER.

S.S. N<sup>o</sup>s 75 + 76 + 77.

MESSRS J. LEWIS + SONS L<sup>d</sup>.

S.S. N<sup>o</sup> 75 = "ANNAGHMORE" 


ABN. REPORT. 13696. *"Ballyduff"*

S.S. N<sup>o</sup> 76. "DONAGHMORE"

ABN. REPORT. 13770.

S.S. N<sup>o</sup> 77. "CARRICKMORE"

ABN. REPORT. 13882.

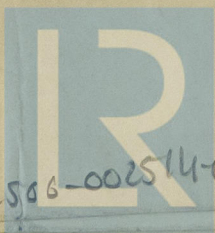

© 2020

Lloyd's Register  
Foundation

002506-002514-0148