


MARK	SCANTLING OF FRAMES BASED ON 1924 STANDARDS
①	4 1/2 x 3 1/2 x 34
②	4 5 x 3 1/2 x 36
③	7 x 3 1/2 x 40
④	9 x 3 1/2 x 44
⑤	9 x 3 1/2 x 50
⑥	10 x 3 1/2 x 40
⑦	10 x 3 1/2 x 44
⑧	10 x 3 1/2 x 60
⑨	12 x 3 1/2 x 60
⑩	13 1/2 x 4 x 60
⑪	15 x 4 x 58

CLASS ∇ 100 A, ENG. LLOYD'S

456'-8" x 63'-0" x 38'-8"

SCALE: 1/16" = 1'-0"

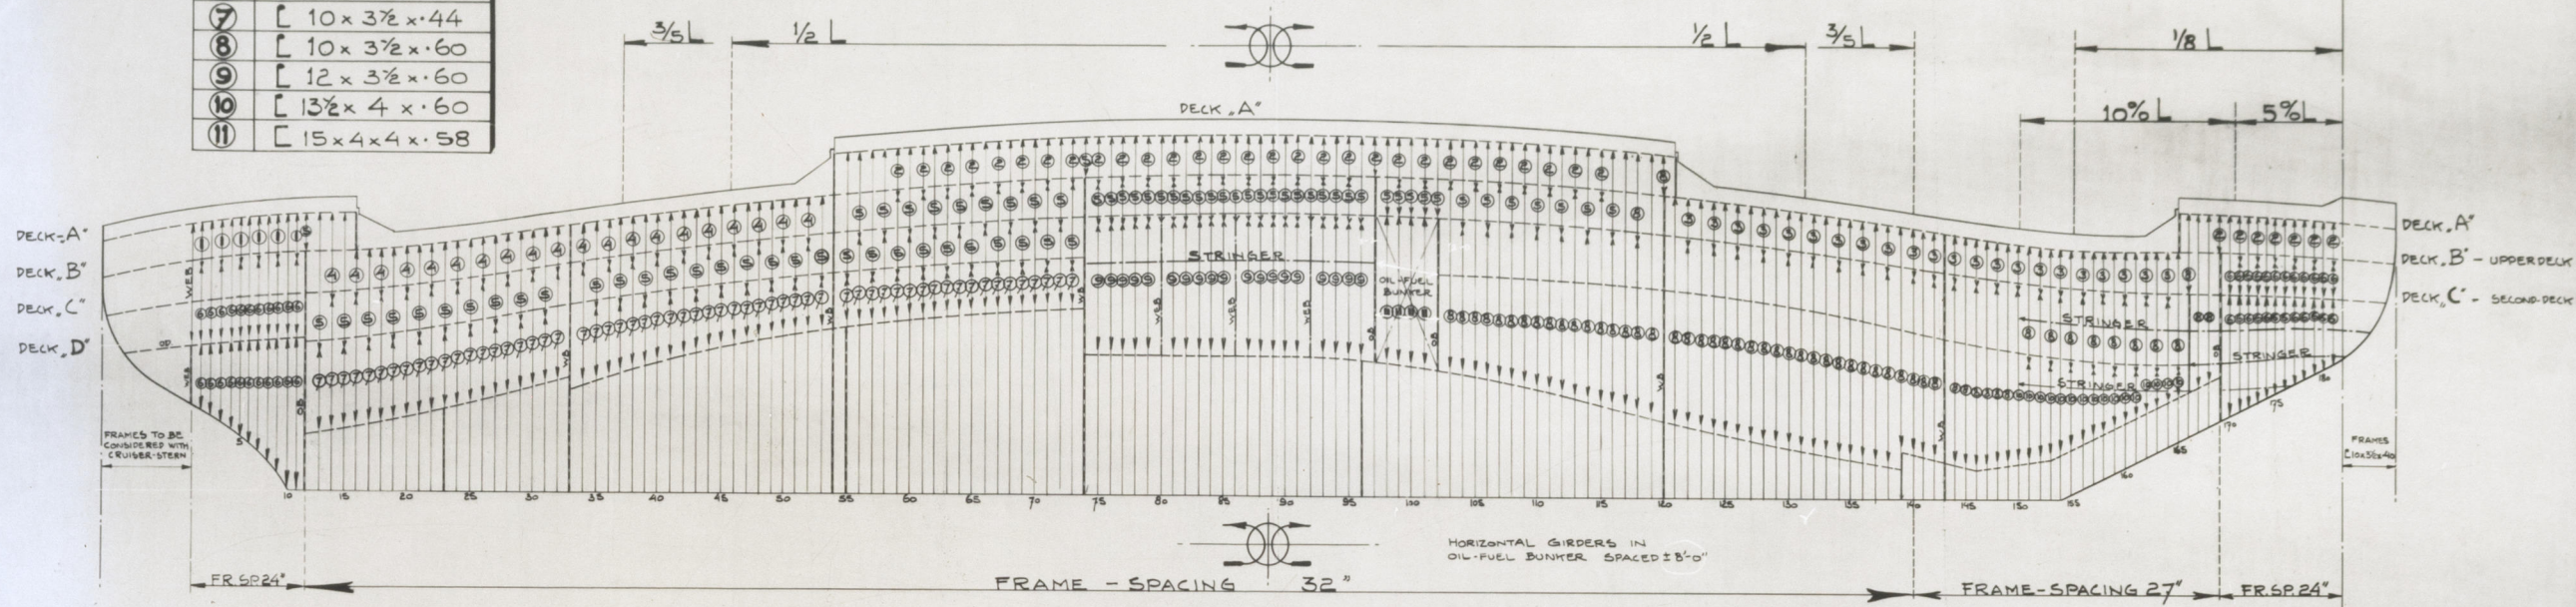

PANTING ARRANGEMENTS AS PER RULE
PLAN TO BE SUBMITTED

APPROVED BY LLOYD'S REGISTER

VERNERSCHIEPVAARTMAATSCHAP	
TWIN SCREW MOTORVESSEL	
PROVISIONAL	
PLAN OF FRAMING	
DATUM: ME/33	ONTW. NR 117
GEZIEN:	TEEK NR 5

