

70 - 0 LAUNCH MIDSHIP SECTION

SCALE: 1" = 1 FOOT


PRINCIPAL PARTICULARS

LENGTH OVERALL	73' - 1 1/2"
LENGTH ON LOAD WATER LINE	70' - 0"
LENGTH B.P. (EOFRUNDER STECK TO F.P.)	67' - 9"
OVERHANG AFT	2' - 3"
OVERHANG FOR	3' - 1 1/2"
LENGTH OF FORECASTLE DECK AFT OF STEM	38' - 6"
DEPTH (MOULDED) TO MAIN DECK	6' - 0"
" " " FORECASTLE DECK	8' - 3"
BREADTH EXTREME (OVER BELTING)	16' - 7 1/4"
HEIGHT OF FLOORS	1' - 3"
RISE OF FLOOR	3"
RAKE OF KEEL B.P.	1' - 0"
MEAN DRAUGHT (AT NPS ORD.)	3' - 6"

HOUSE TOP 1875 PLATE

EQUIPMENT

ANCHORS	2- 1201b Stockless (GALV)
	1- 1001b KEDGE (GALV)
CABLE	2- 30 FM. 1/2" DIA SHORT LINK CHAIN
TOWLINE	60 FM. 6" SISAL ROPE
HAWSER	60 FM. 4 1/2" " "
HAND WINDLARS ON FORECASTLE	

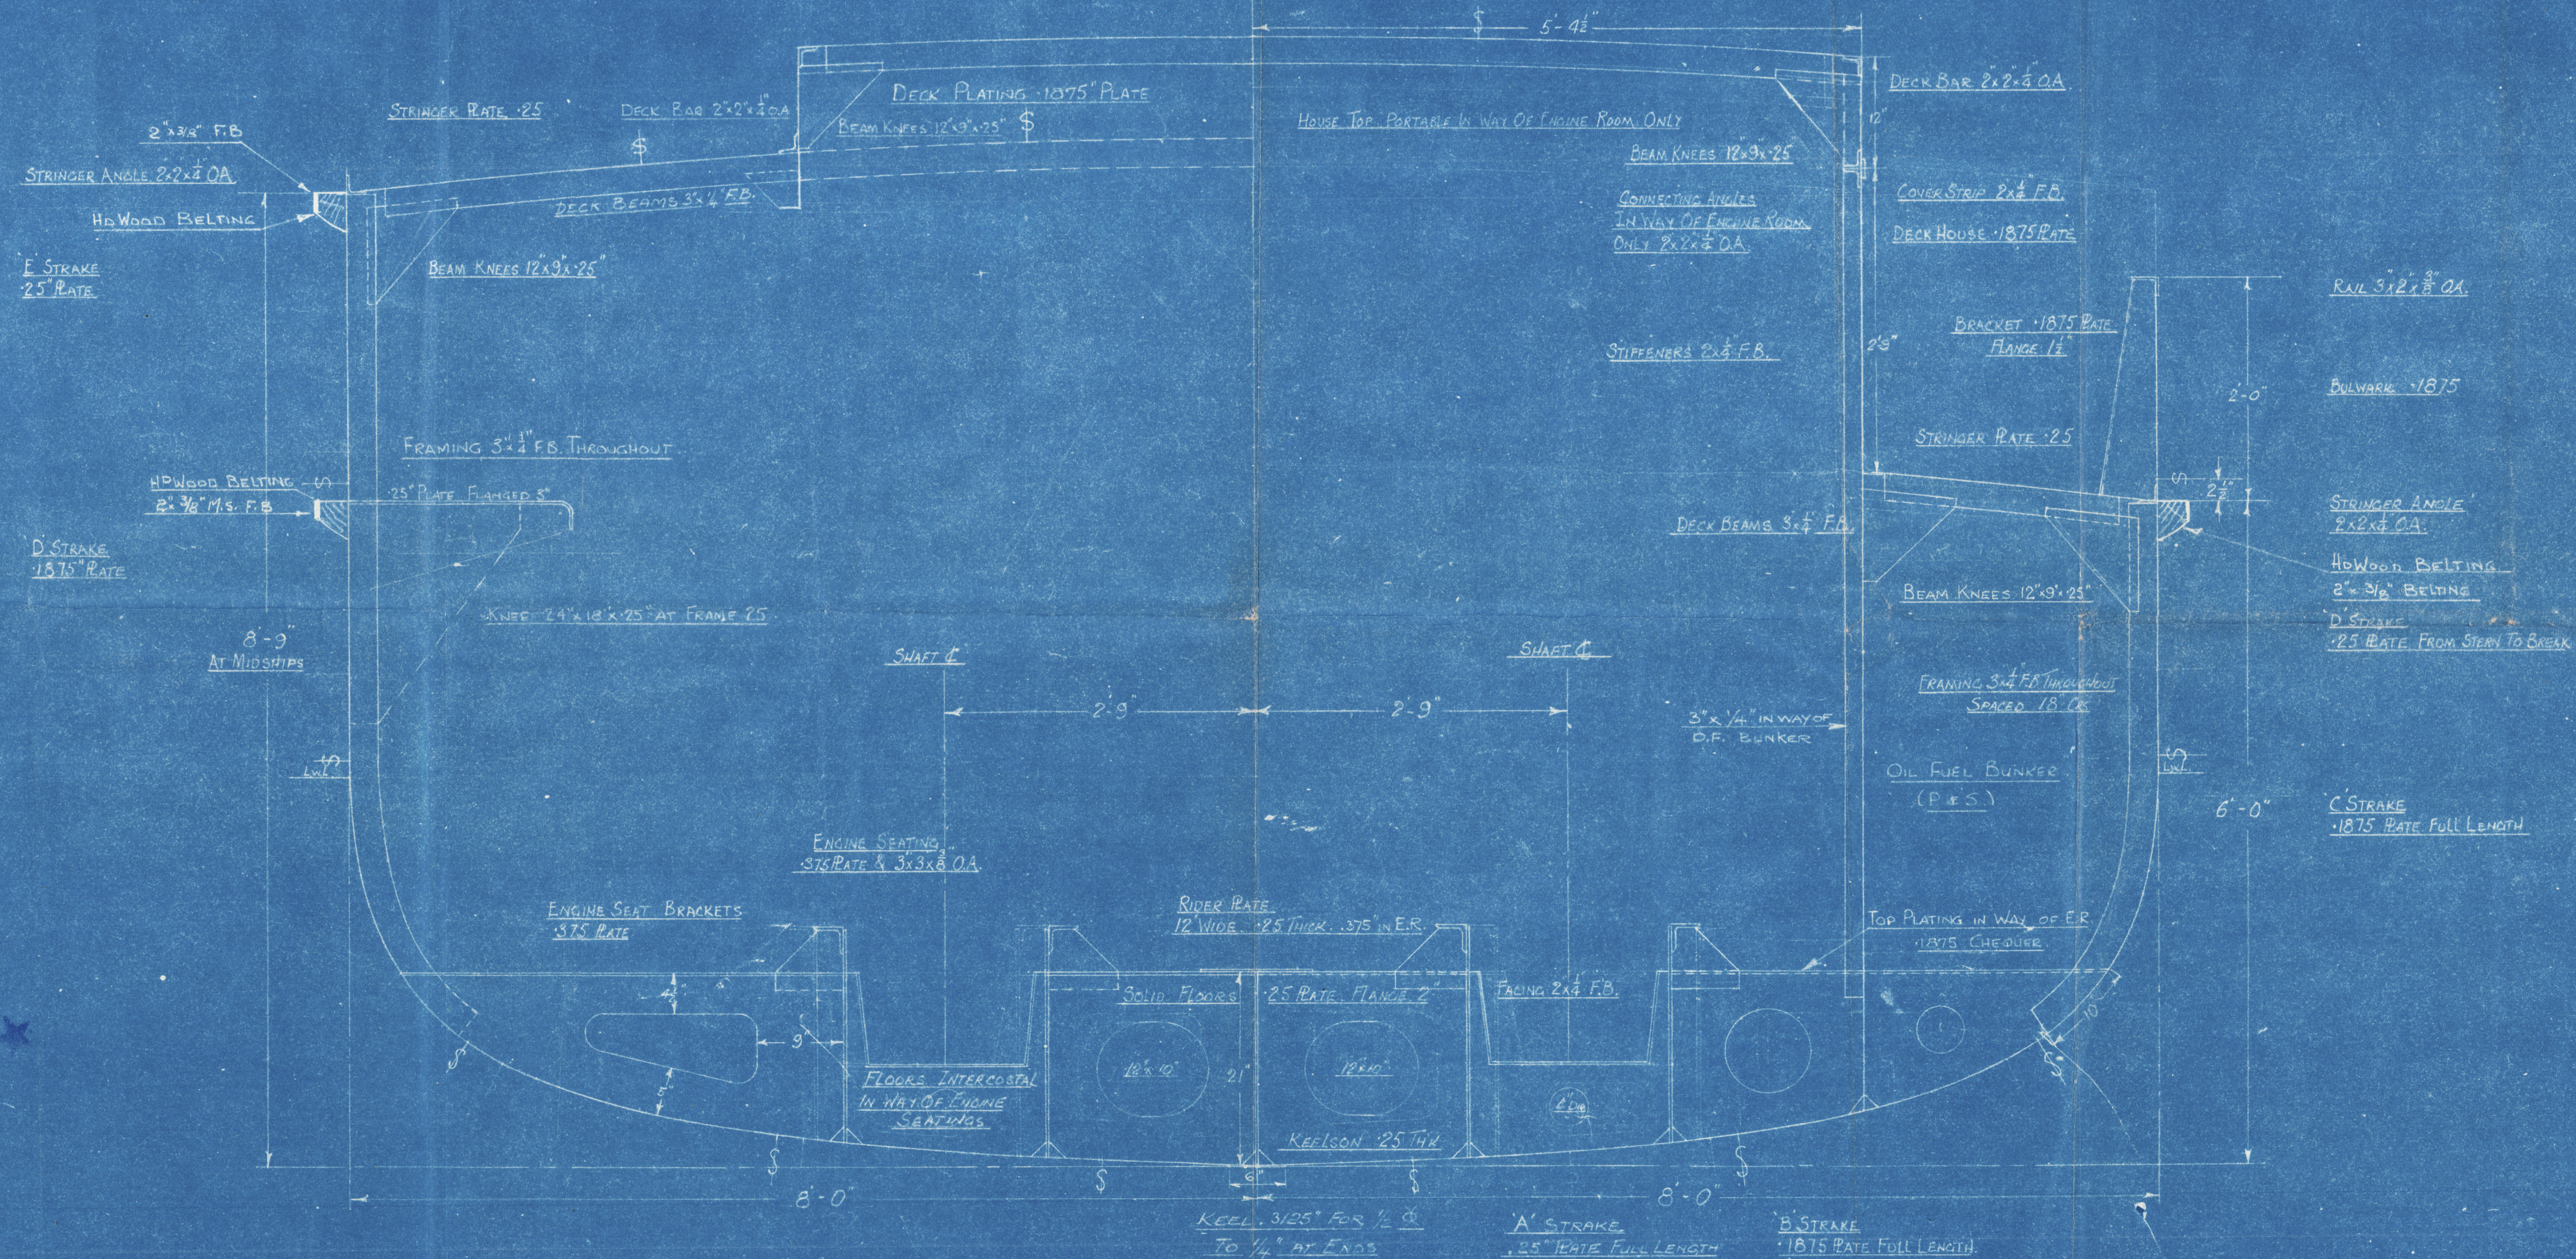

RECORDS DEPT.
LONDON

A.E. GOODWIN LTD L^{TD}

70 FT STEEL LAUNCH
MIDSHIP SECTION

Scale: 1" = 1 Foot

DRAWN BY

U.S.N.

Drawn N^B 10/3

FRWV

2-9-46


A

002592-001501-001 foundation

"PLYM" "FAK - FAK" x.

midship section

RECORDS DEPT.
LONDON

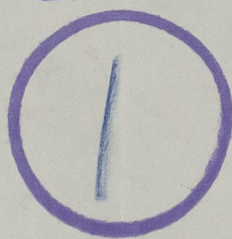

© 2020

Lloyd's Register
Foundation

007597-002601-0024