



70'-0" LAUNCH

PROFILE & DECKS

SCALE: 1/2" = 1 FOOT

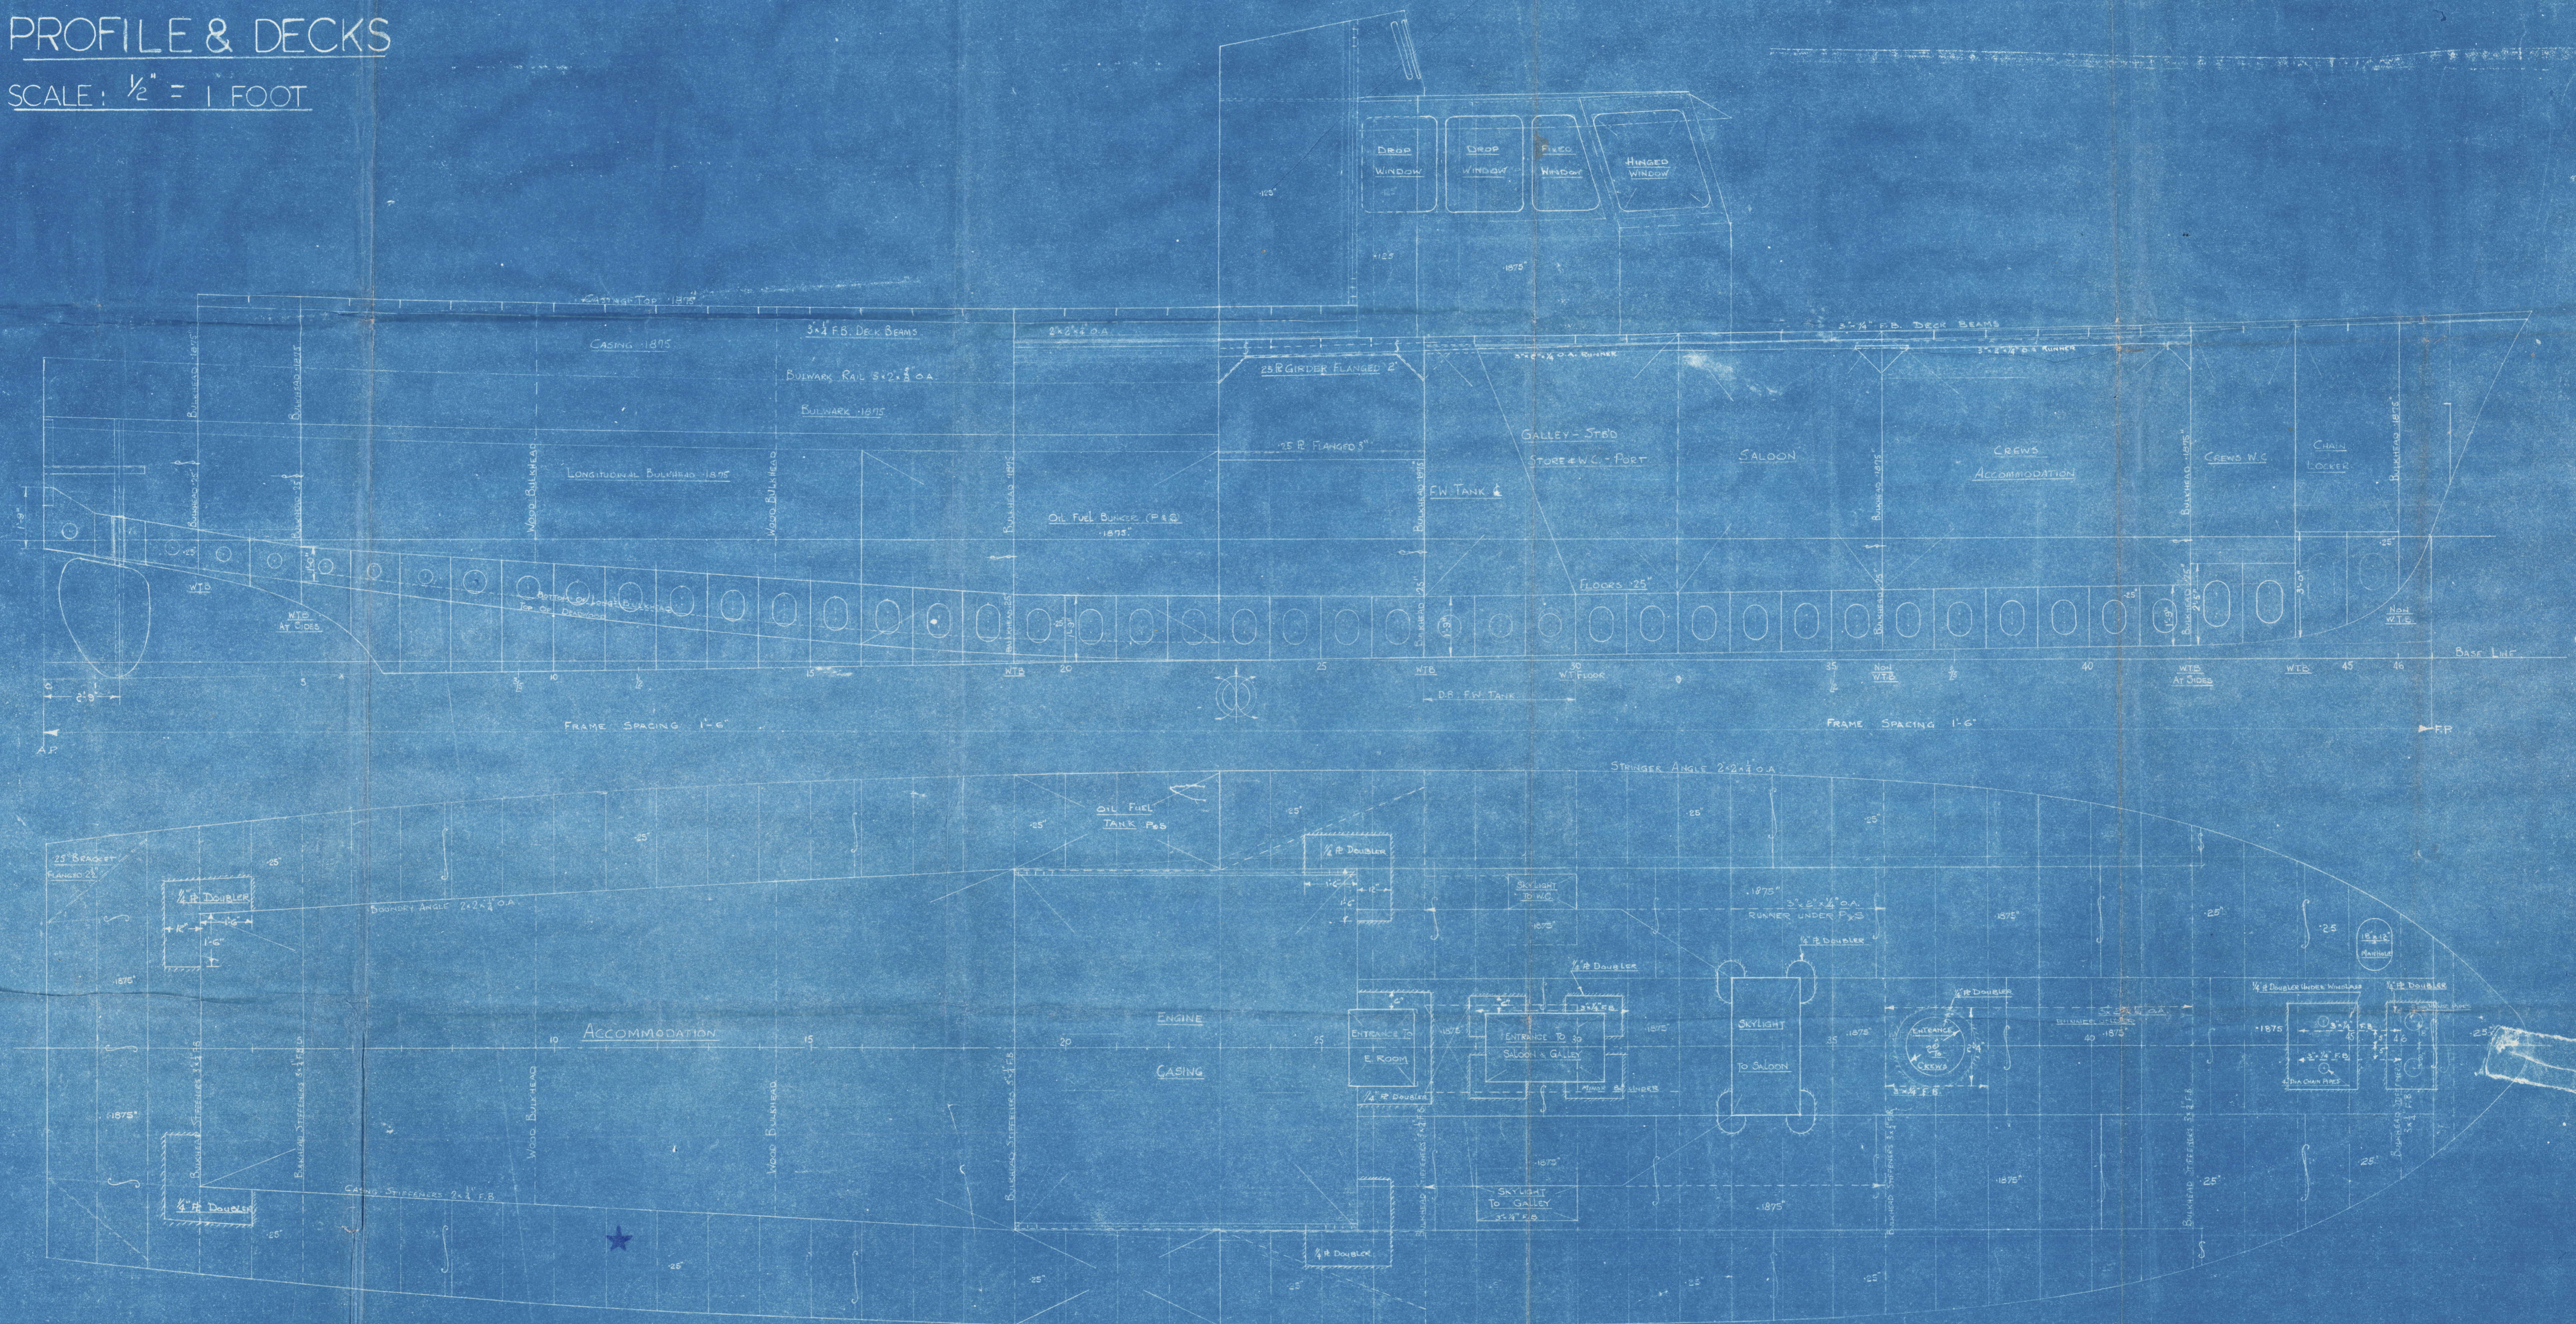

RECORDS DEPT.
LONDON

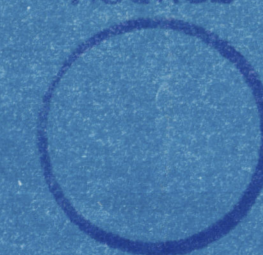


A. E. GOODWIN LTD.
70'-0" STEEL LAUNCH
PROFILE AND DECKS

SCALE - 1/2" = 1 FOOT
Drawn By: F. W. H. 10/14

Checked By: F. W. H. 10/14

10-3-14

"FAK-FAK" x

"PLYM" 

Profile & decks

RECORDS DEPT.
LONDON


2

002542-002601-0030



© 2020

Lloyd's Register
Foundation

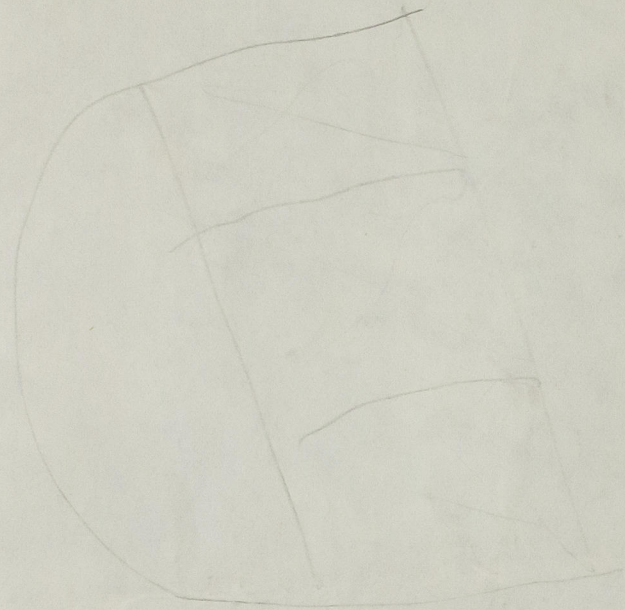

© 2020

Lloyd's Register
Foundation