
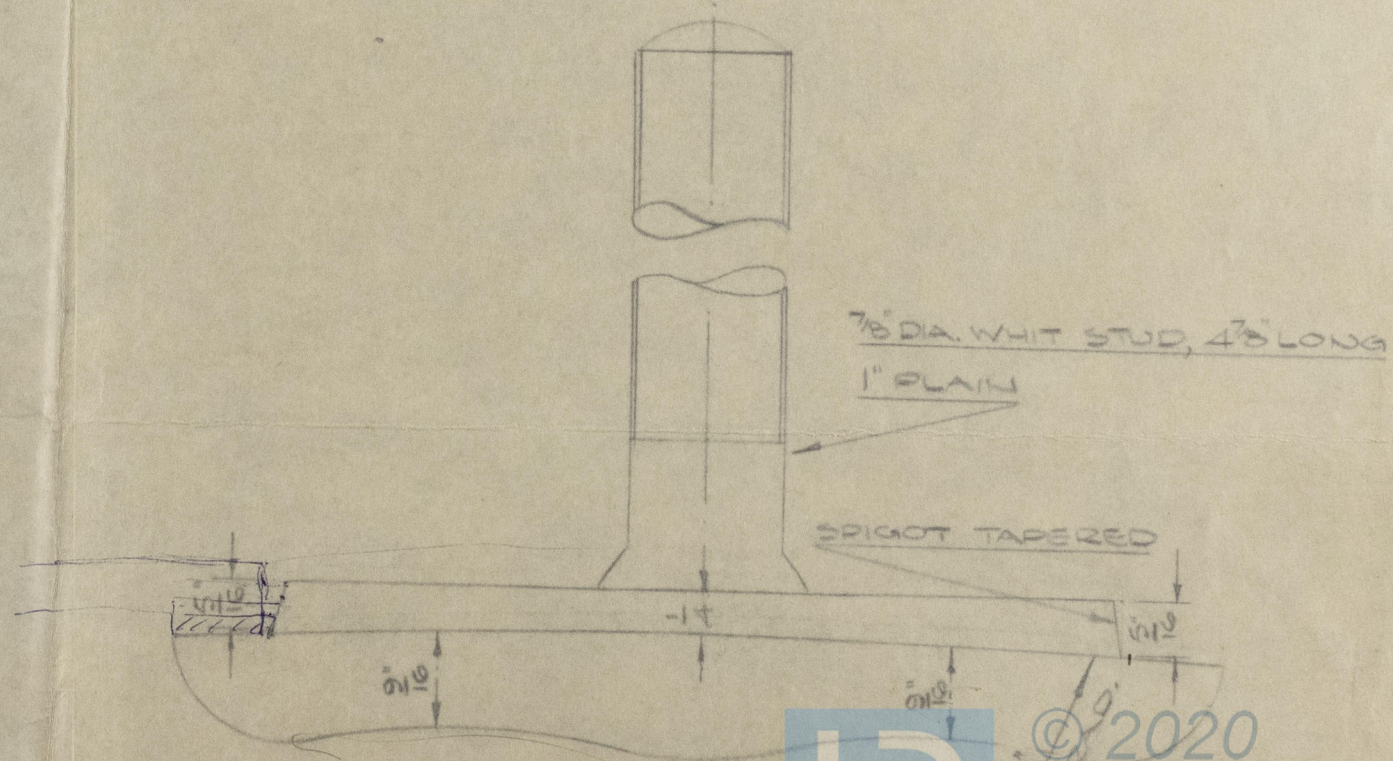



FULHAM II
NEW BOILER DOOR
SCALE ~ FULL SIZE

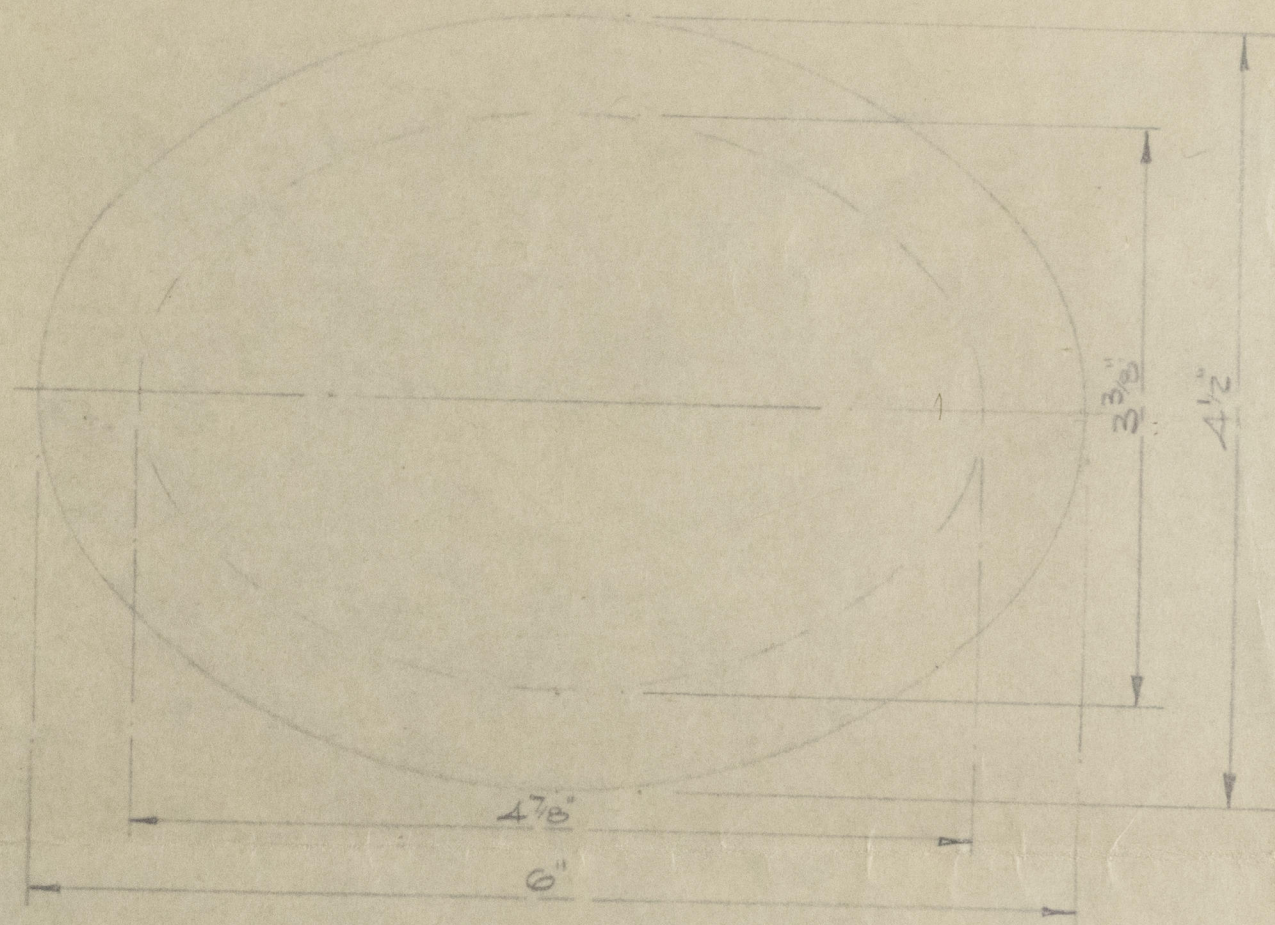

FULHAM II
OLD BOILER DOOR
SCALE ~ FULL SIZE

"FULHAM II" Nwe. 116292

New Bailer door.

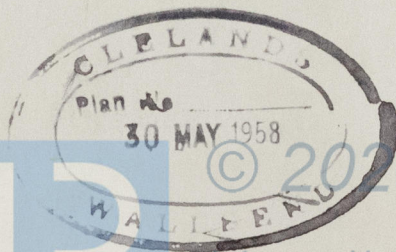

© 2020
Lloyd's Register
Foundation

002620-002630-0043