

# S.S. ASLAUG HAALAND.


## PROFILE (& W.T. BULKHEADS)

DIMENSIONS - 364' 0" LTH. B.P. x 52' 6" BTH. MLD. x 26' 0" DPH. MLD. (26' 8" @ 18)


CLASS - IAI AT N.V. & 100AI AT LLOYDS

SCALE 1/8" = 1 FOOT


SKETCH OF MATCH WEBS

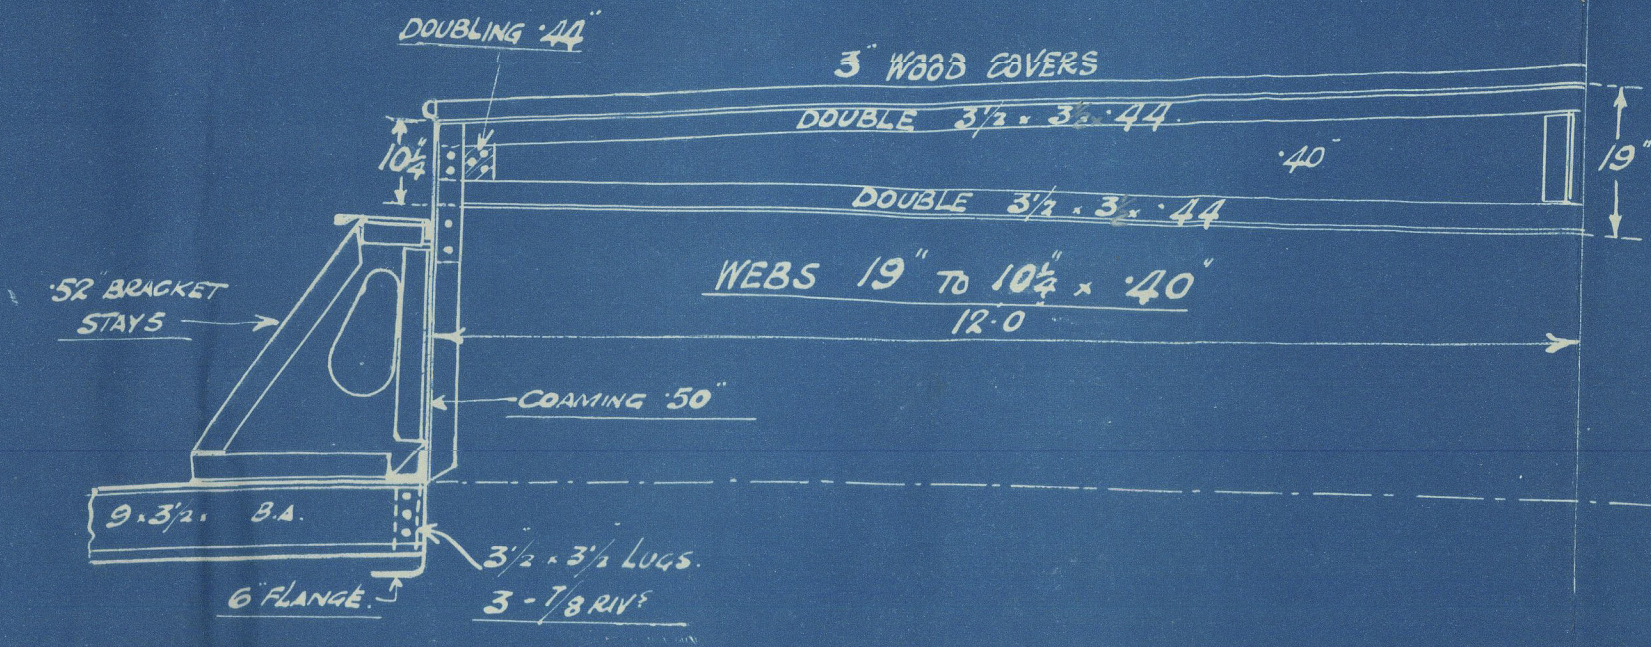



SECTION OF TUNNEL

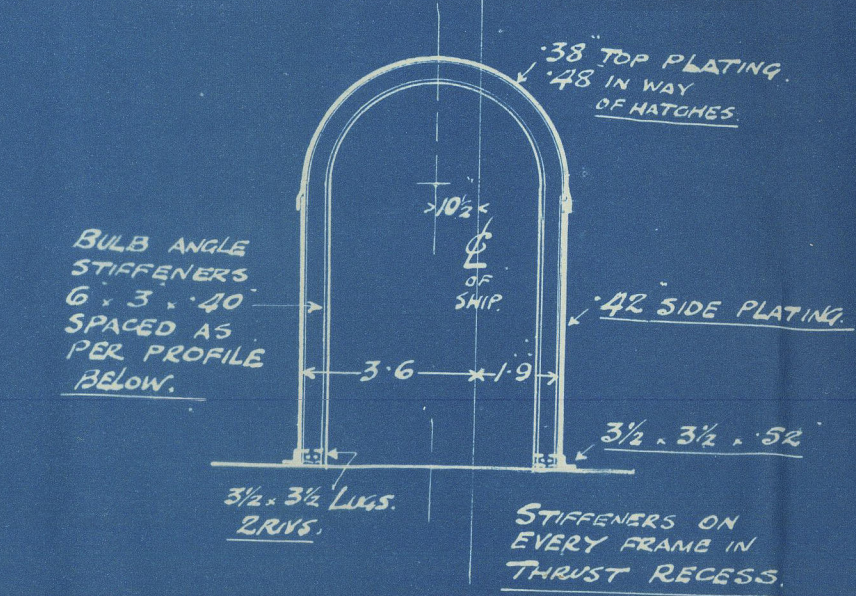


DETAIL OF MATCH CORNER

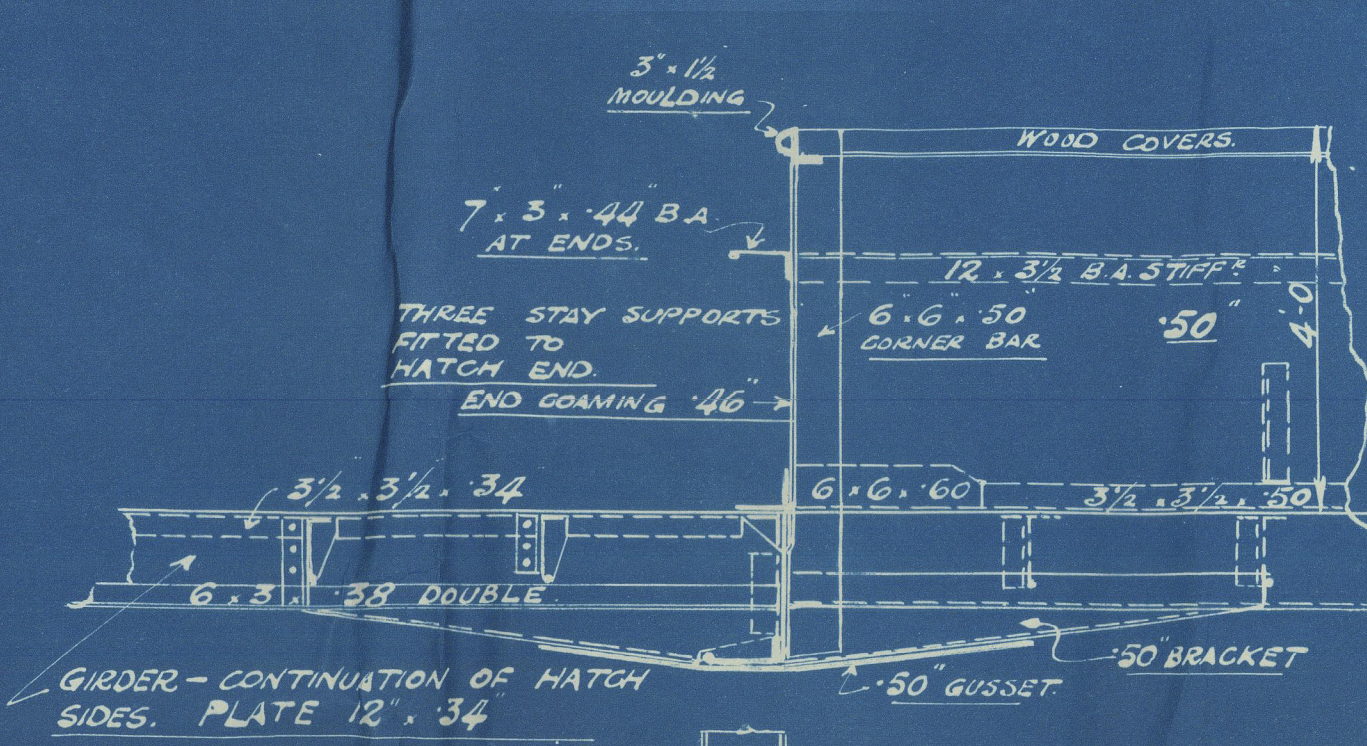

DETAIL OF MATCH END

 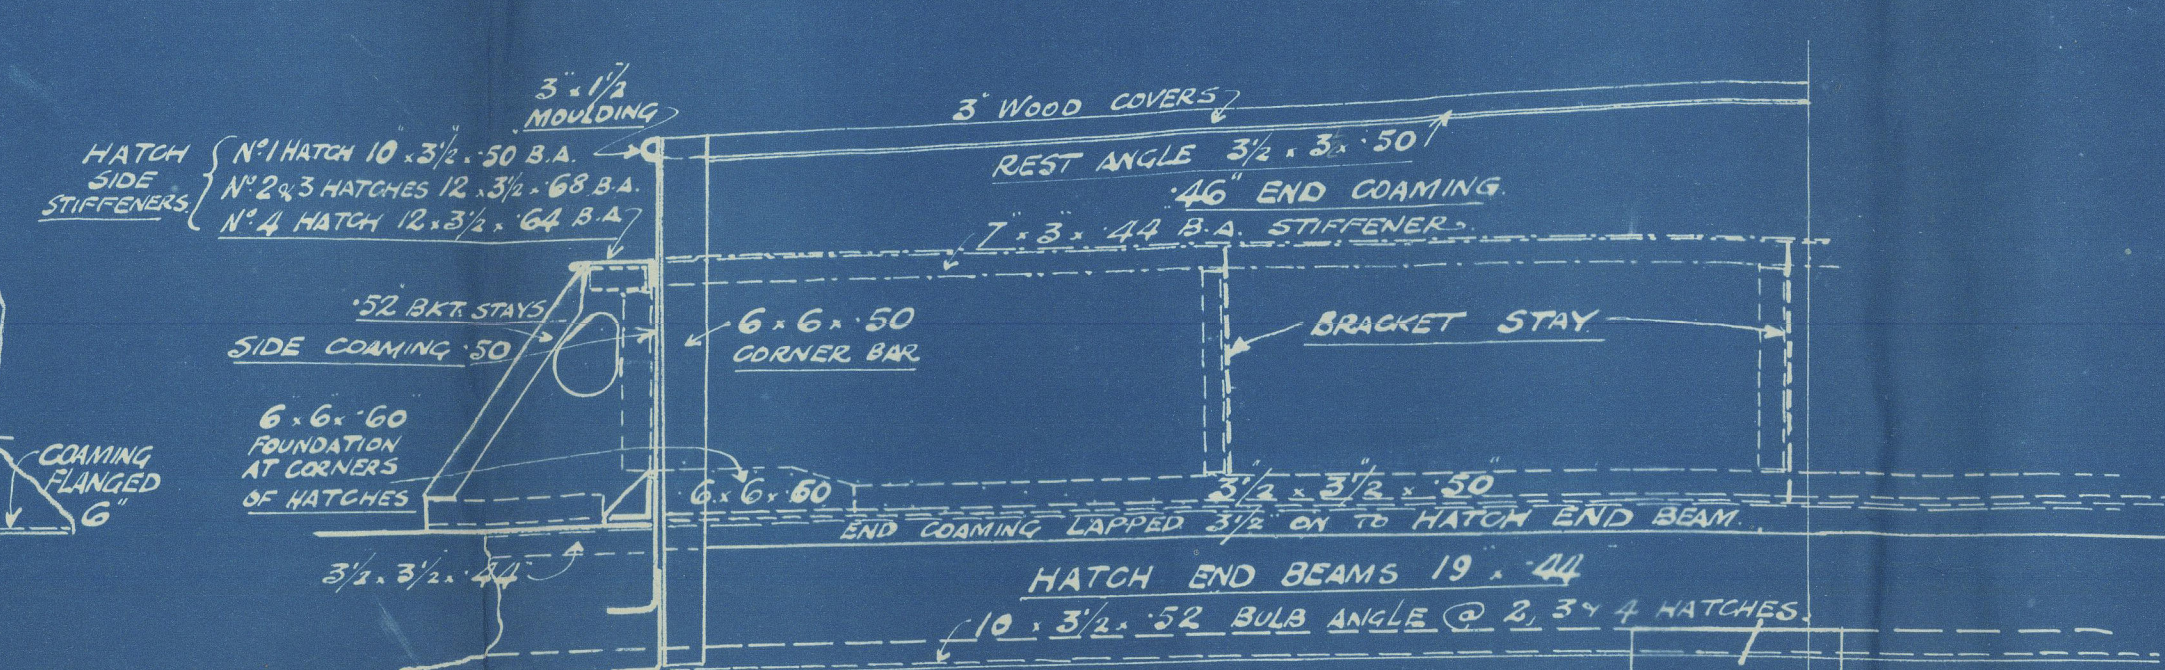

ALTERNATE B.A. FRAMES IN WAY OF THIRTEEN DECKS CARRIED UP TO RAISED UPPER DECK (BRIDGE DECK) INTERMEDIATE SHORT FRAMES 4' 3 1/2" x 40' 4' CONSECUTIVE FRAMES AT BRIDGE FRONT CARRIED UP TO TOP DECK.

 

S.S. N° 541.



Ellaroo

SUNDERLAND

J. L. THOMPSON + SONS

ASLAUG HAALAND

Nº 541.

Sed 28.19.



PROFILE © 2020

Lloyd's Register  
Foundation

002620-002630-0180