



AFT.

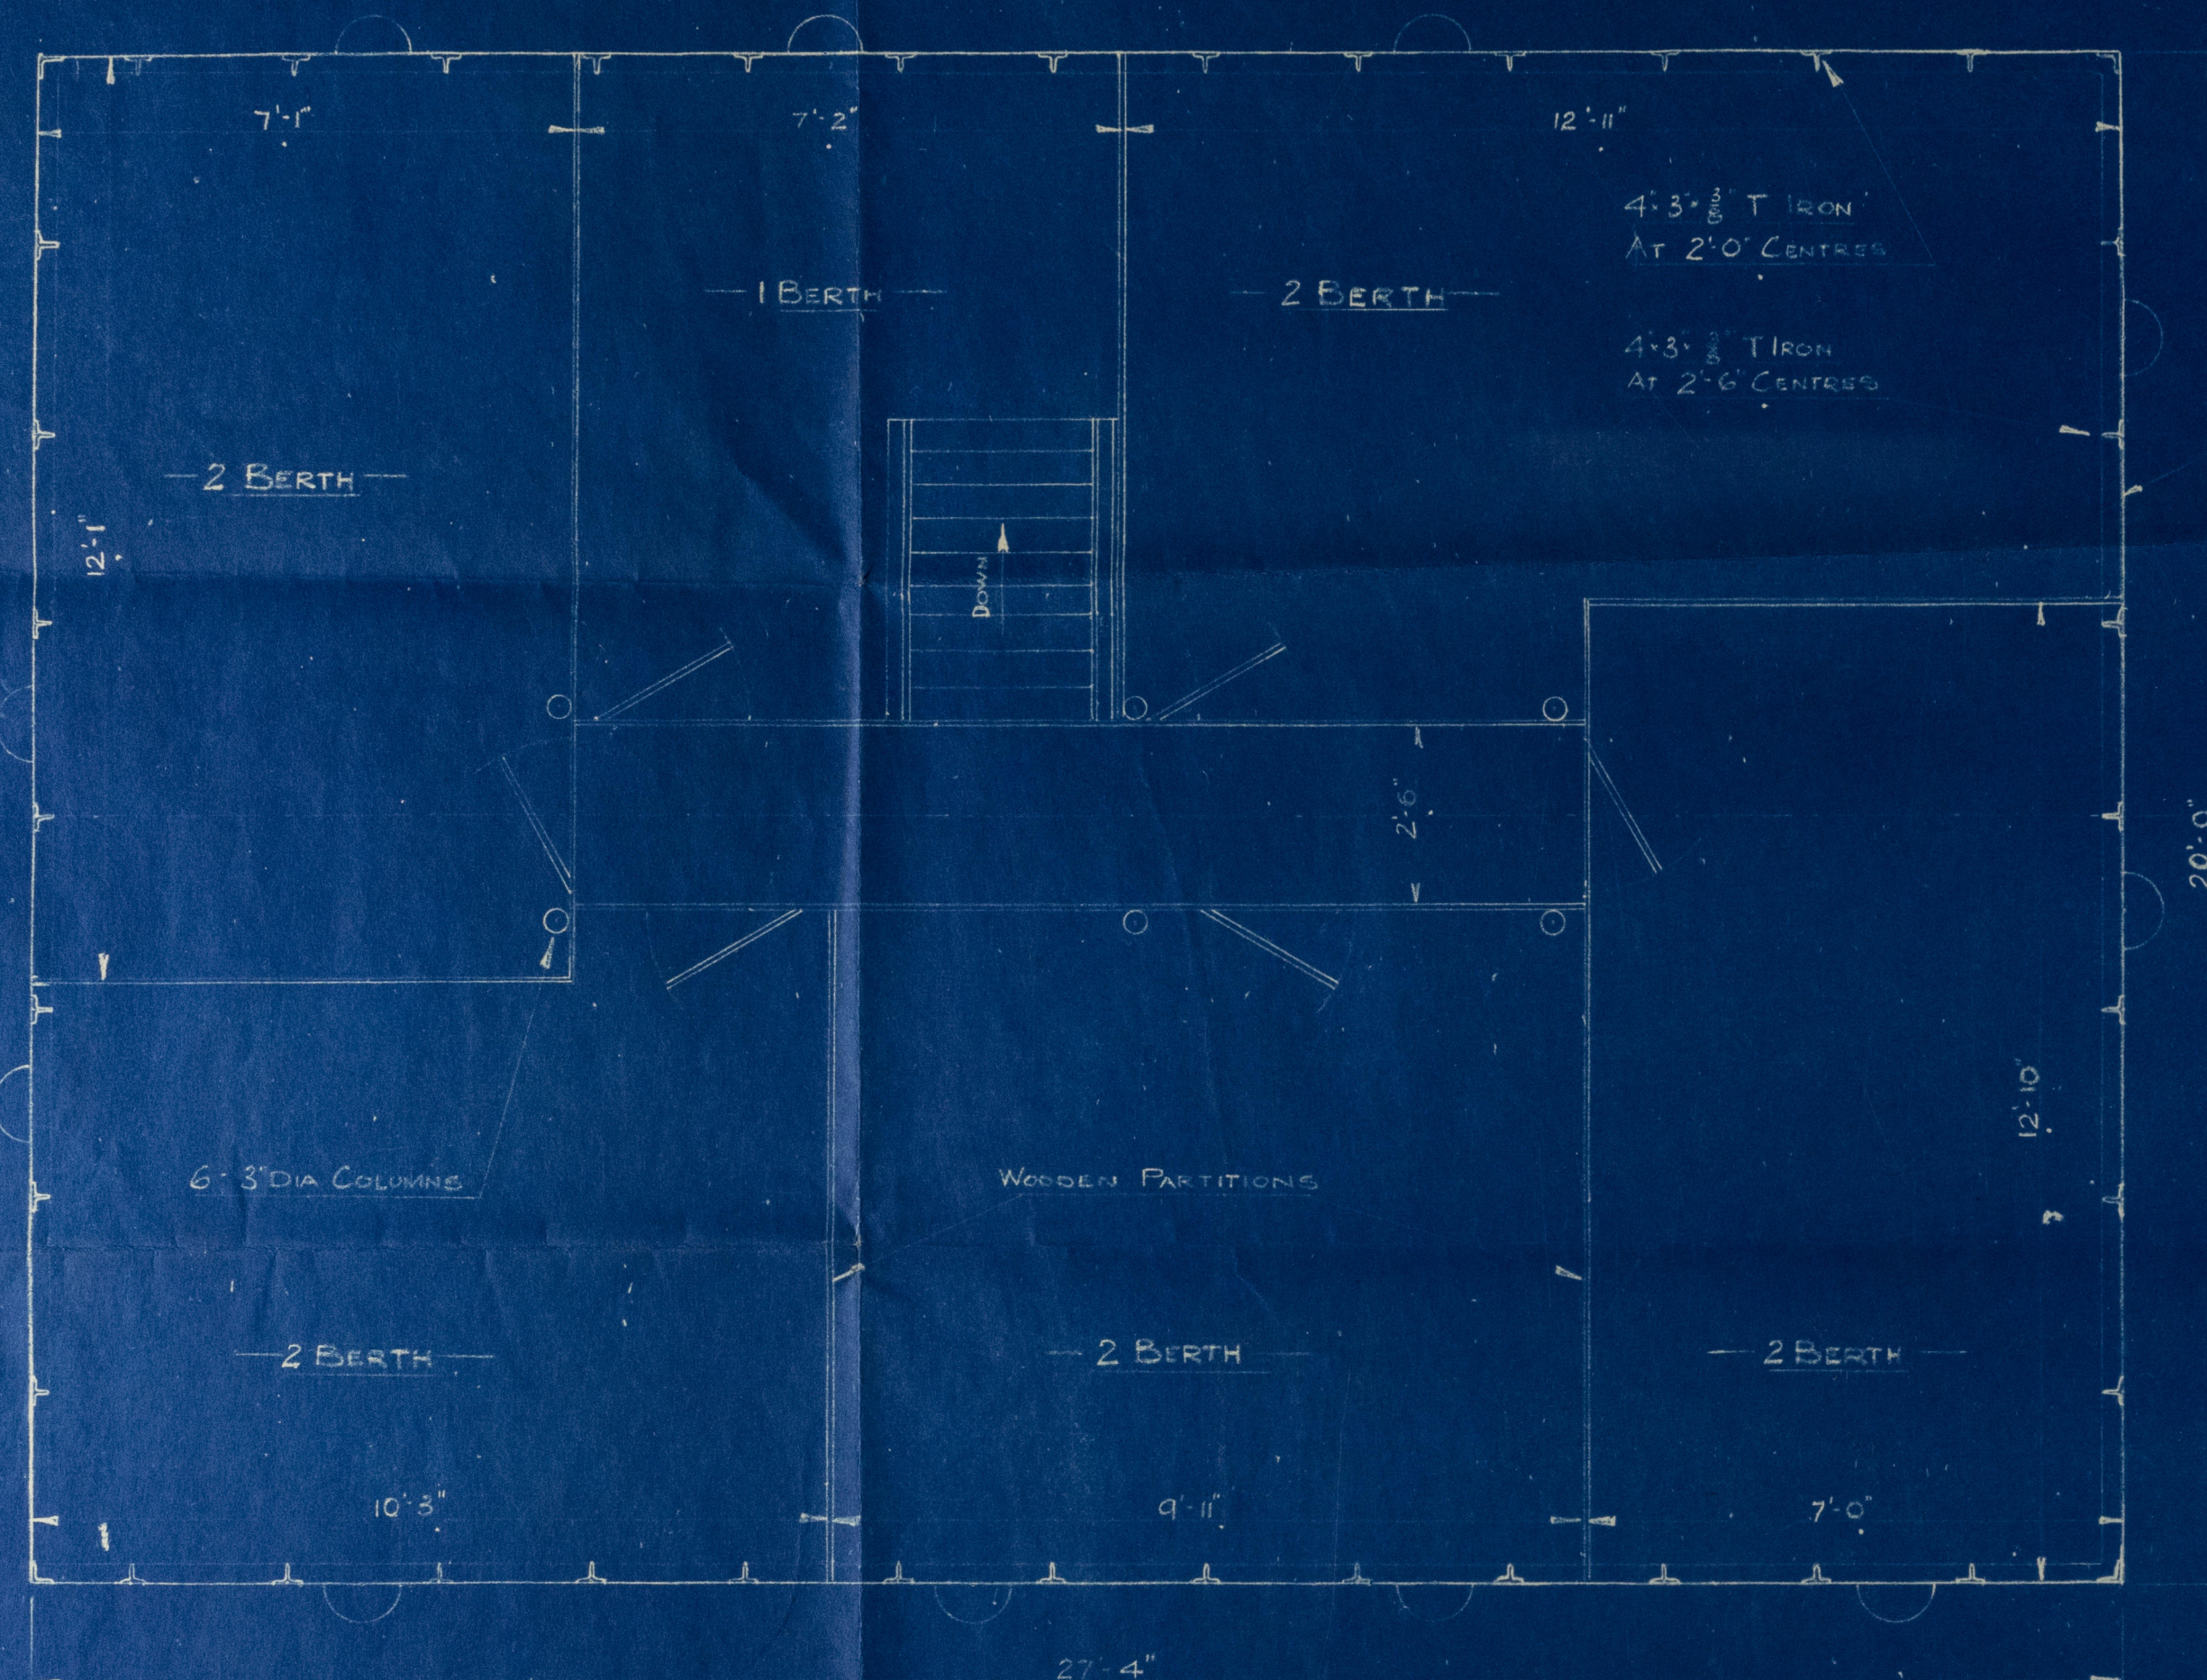


CREWS ACCOMM^N UPPER POOP DECK

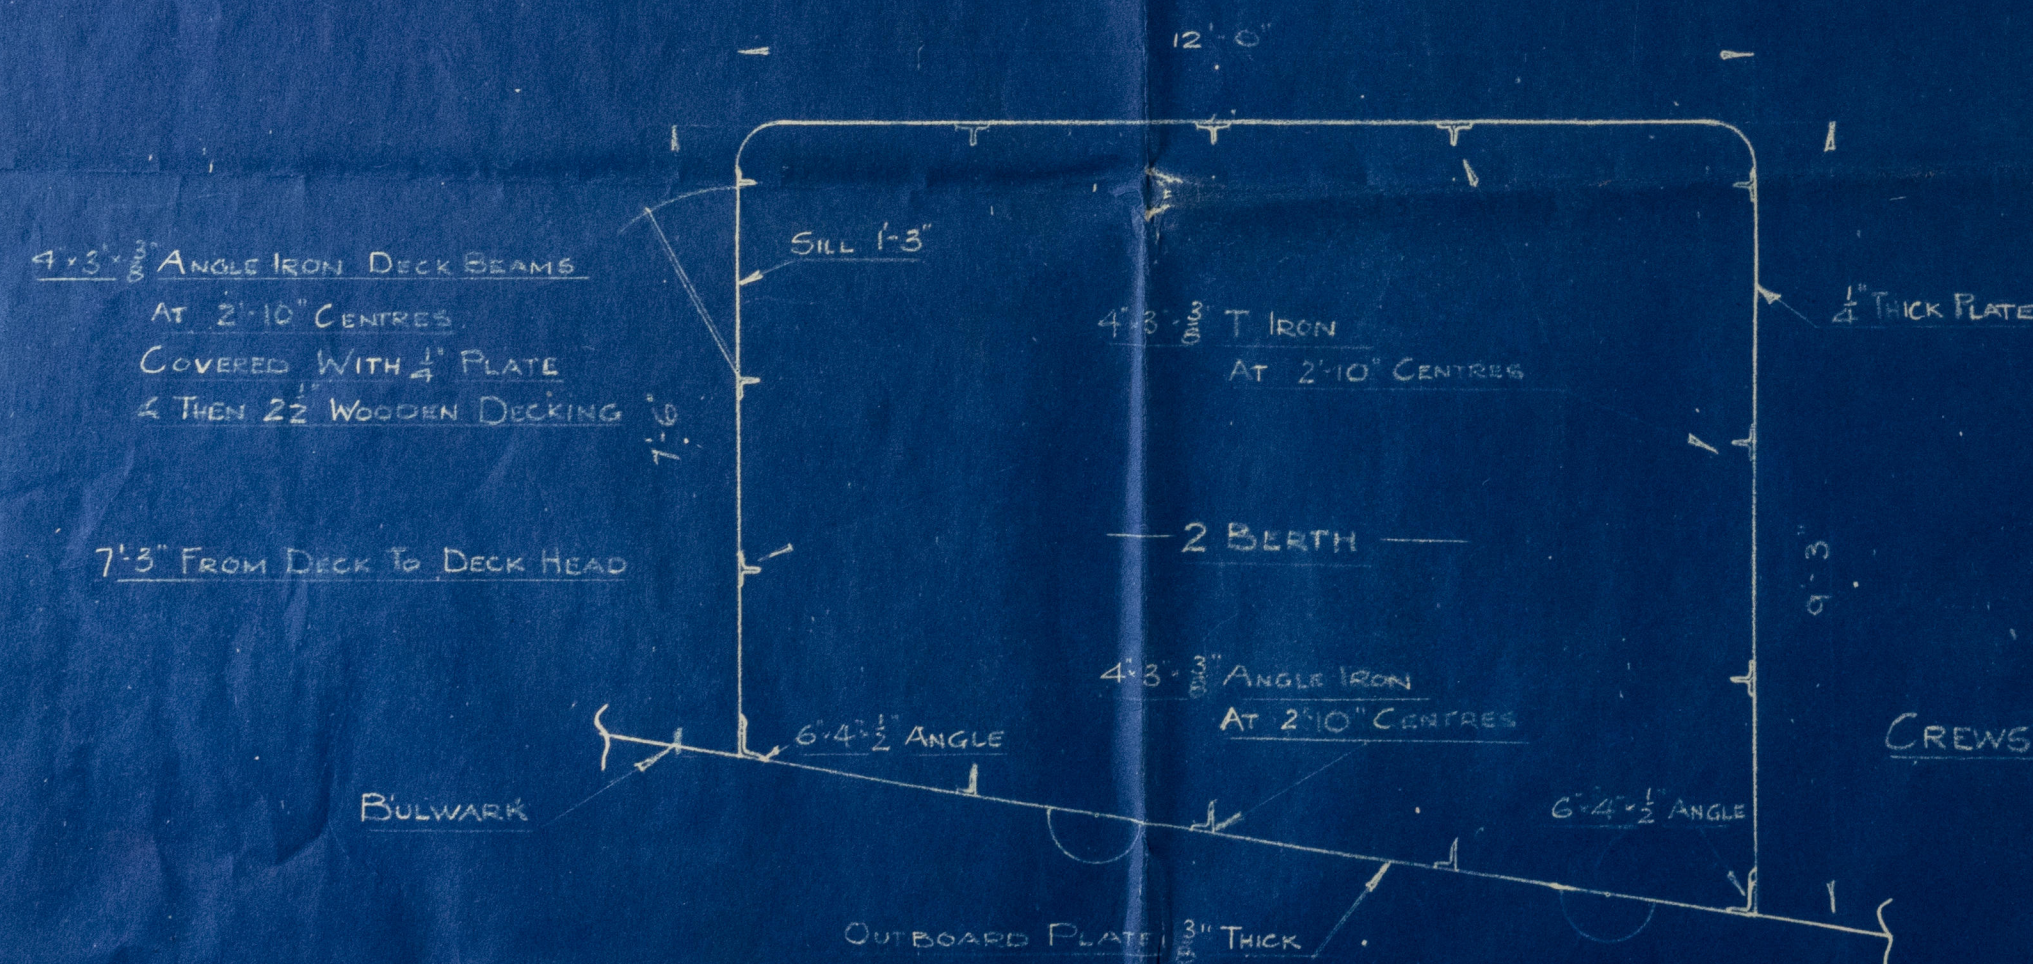

CREWS ACCOMM^N AFT PORT & STBD

4'3" x 3/8" T IRON DECK BEAMS
AT 2'0" CENTRES
COVERED WITH 1/4" PLATE
& THEN 2 1/2" WOODEN DECKING

7'3" FROM DECK TO DECK HEAD

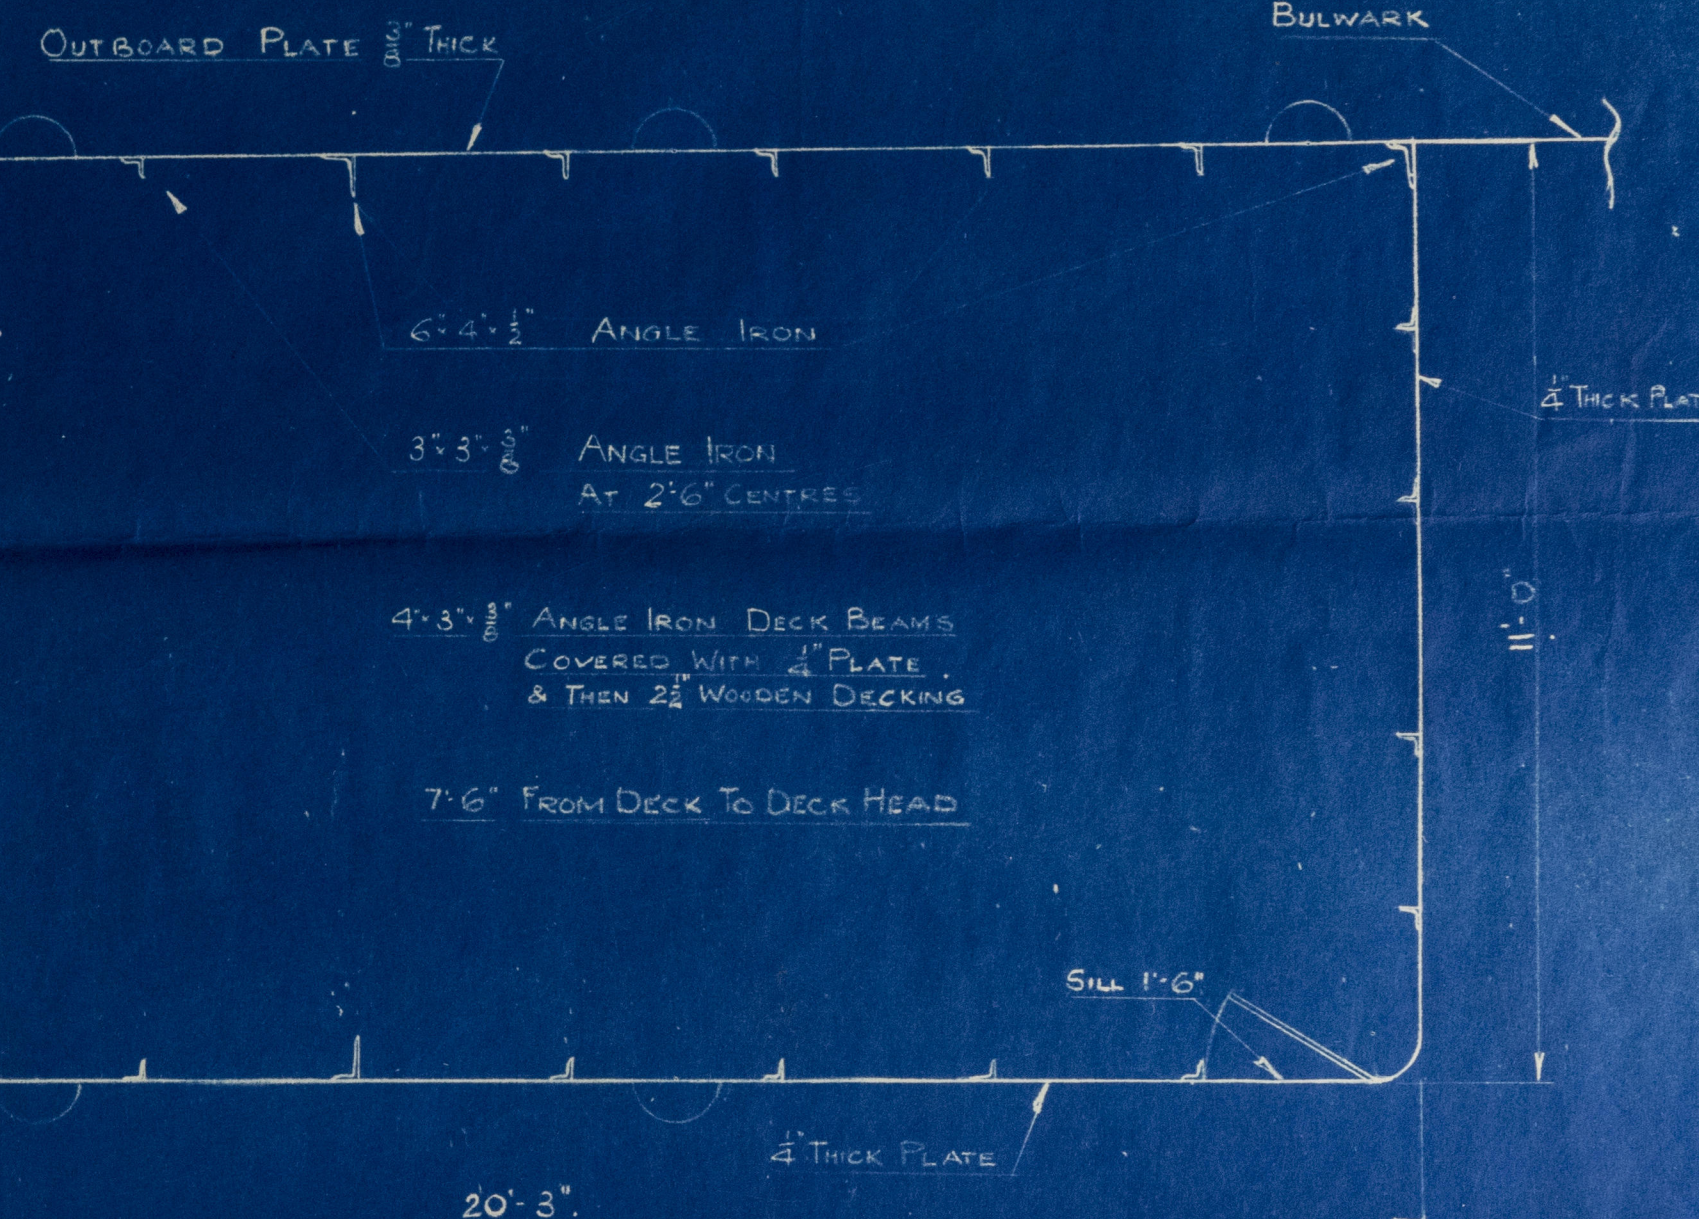

MESS ROOMS PORT & STBD

TWELVE N^O 3 x 4 HATCHES.

FRD.

SS. ELLAROO

NEW MESSROOM & CREWS' ACCOMM^N

SCALE 1/2" = 1'0" CB 26-1-51

MELBOURNE STEAMSHIP CO^Y LTD

"ELLAROO"

RPT. No ~~Sydney 23498~~

Incl 11106.

1 Plan re new deck
accommodation



© 2020

Lloyd's Register
Foundation

002620-002630-0190