
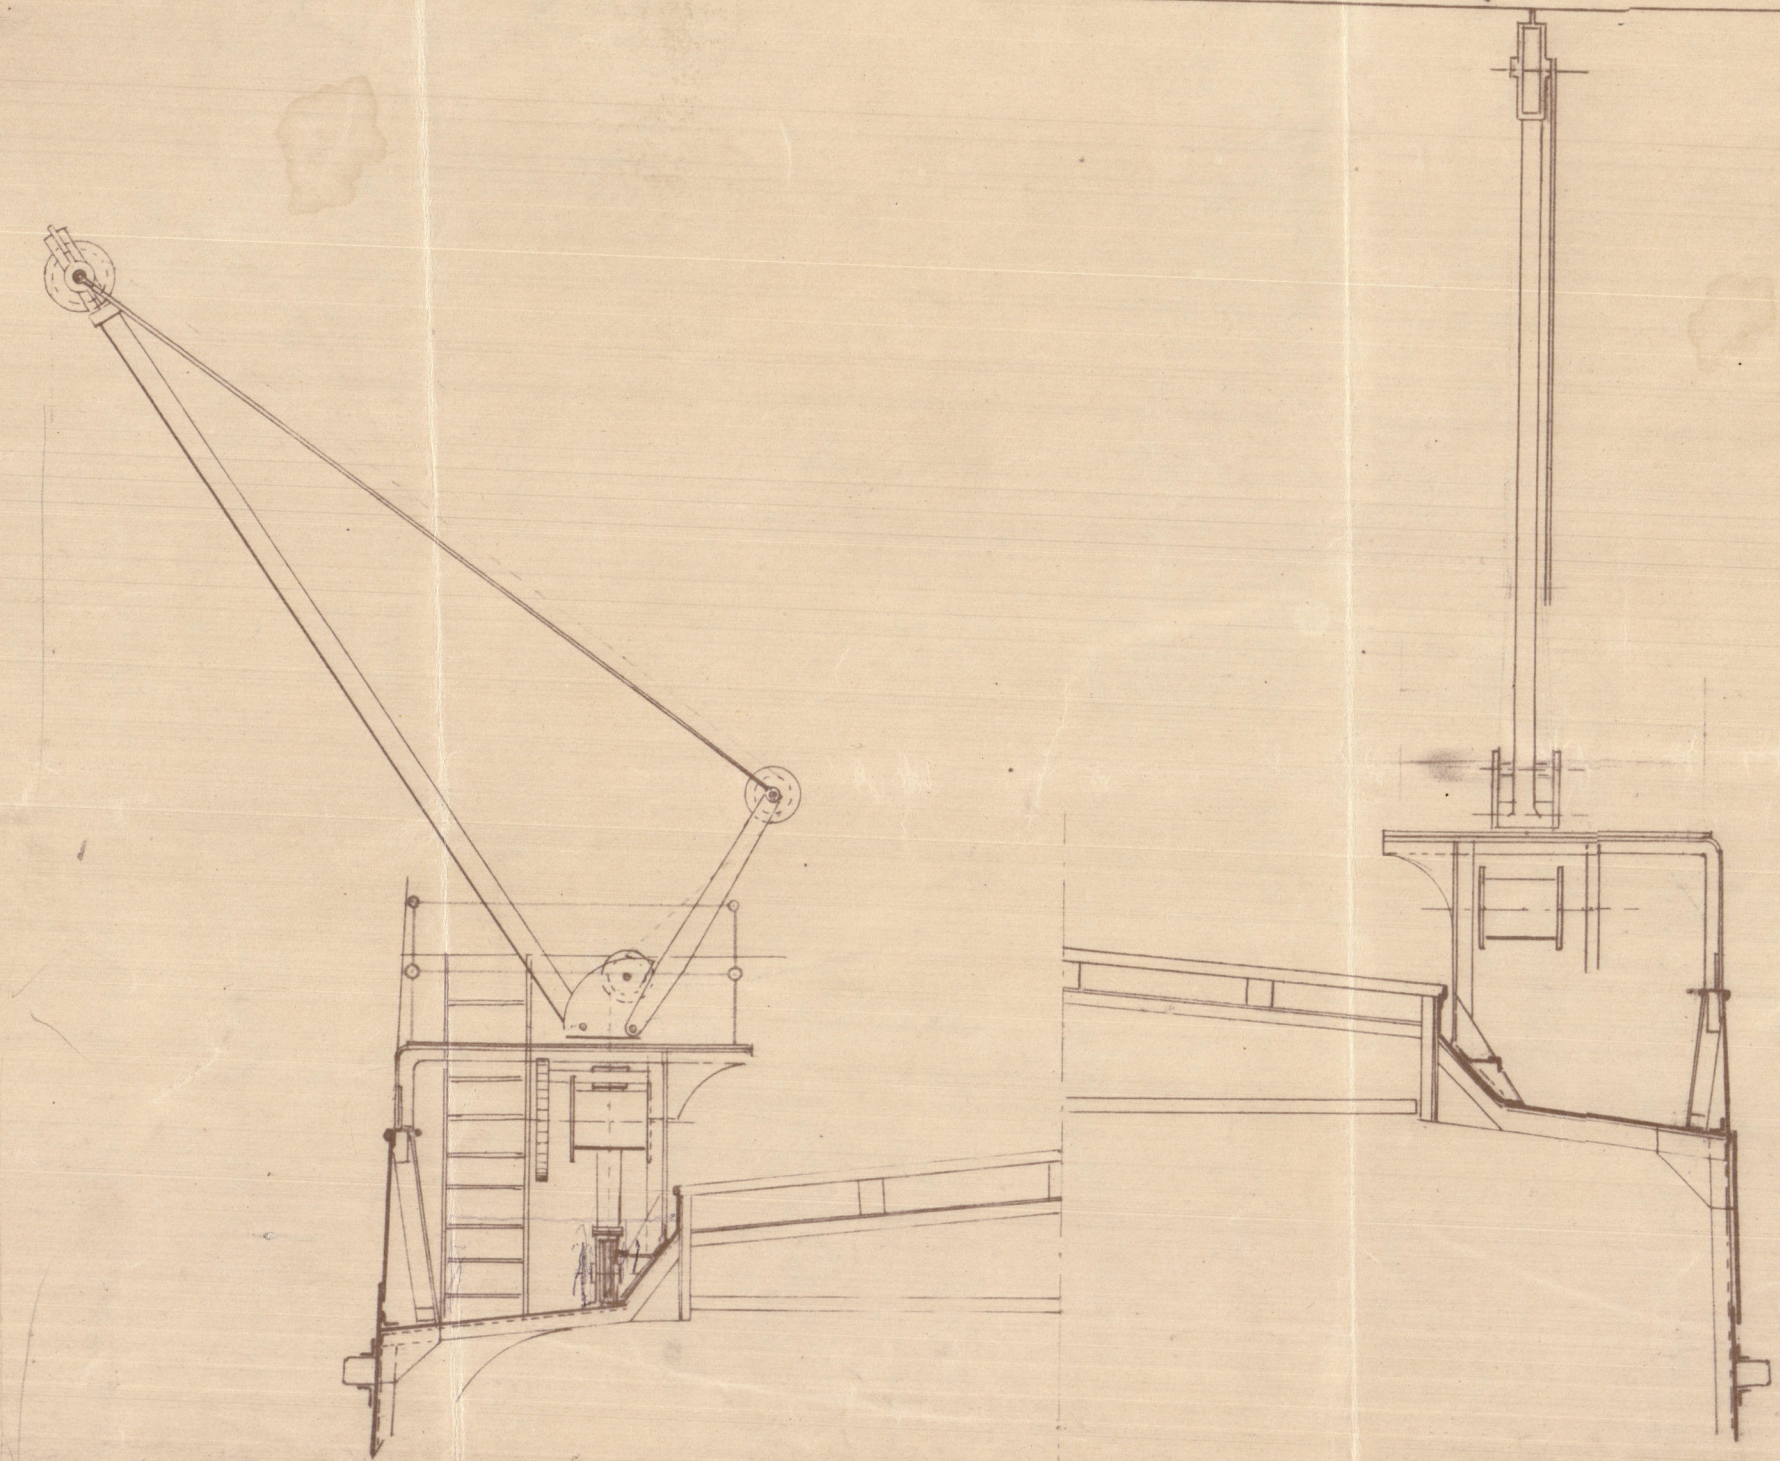
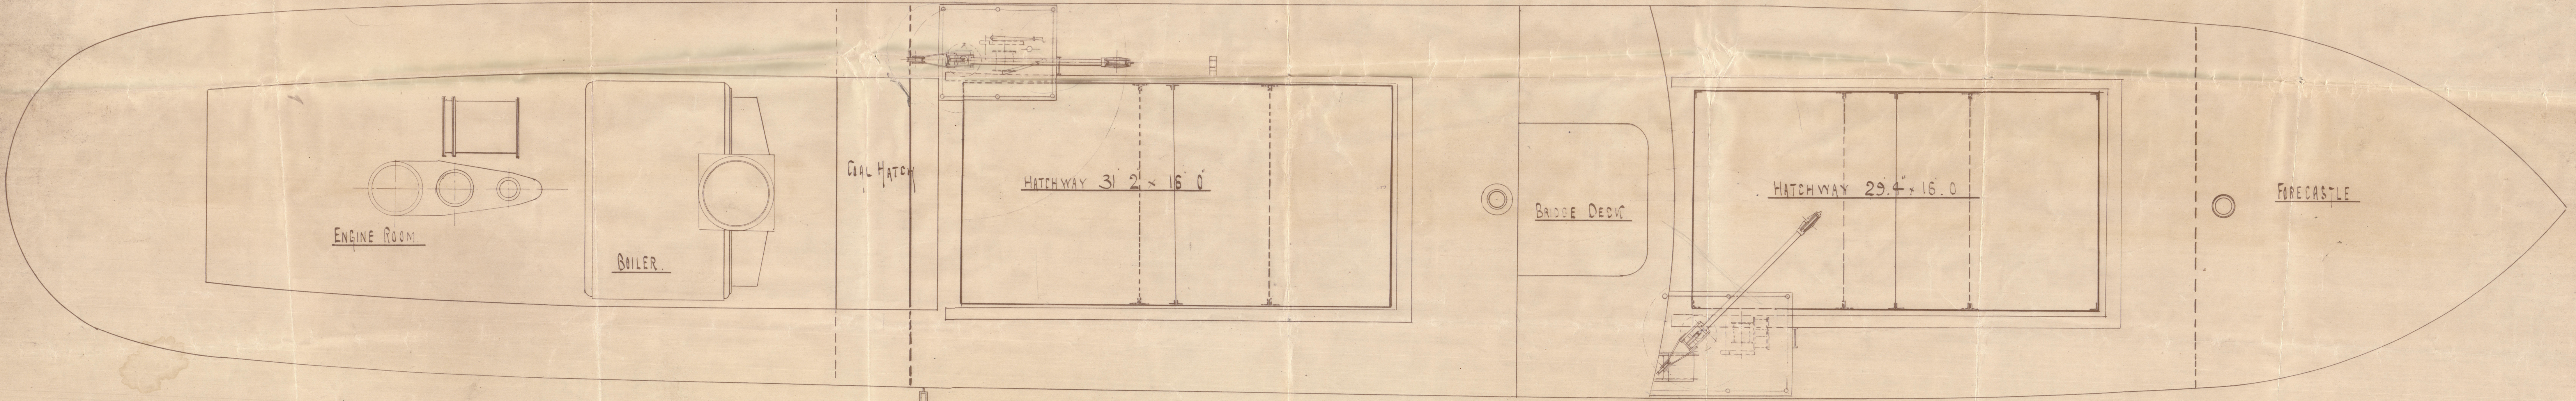


— 167B —

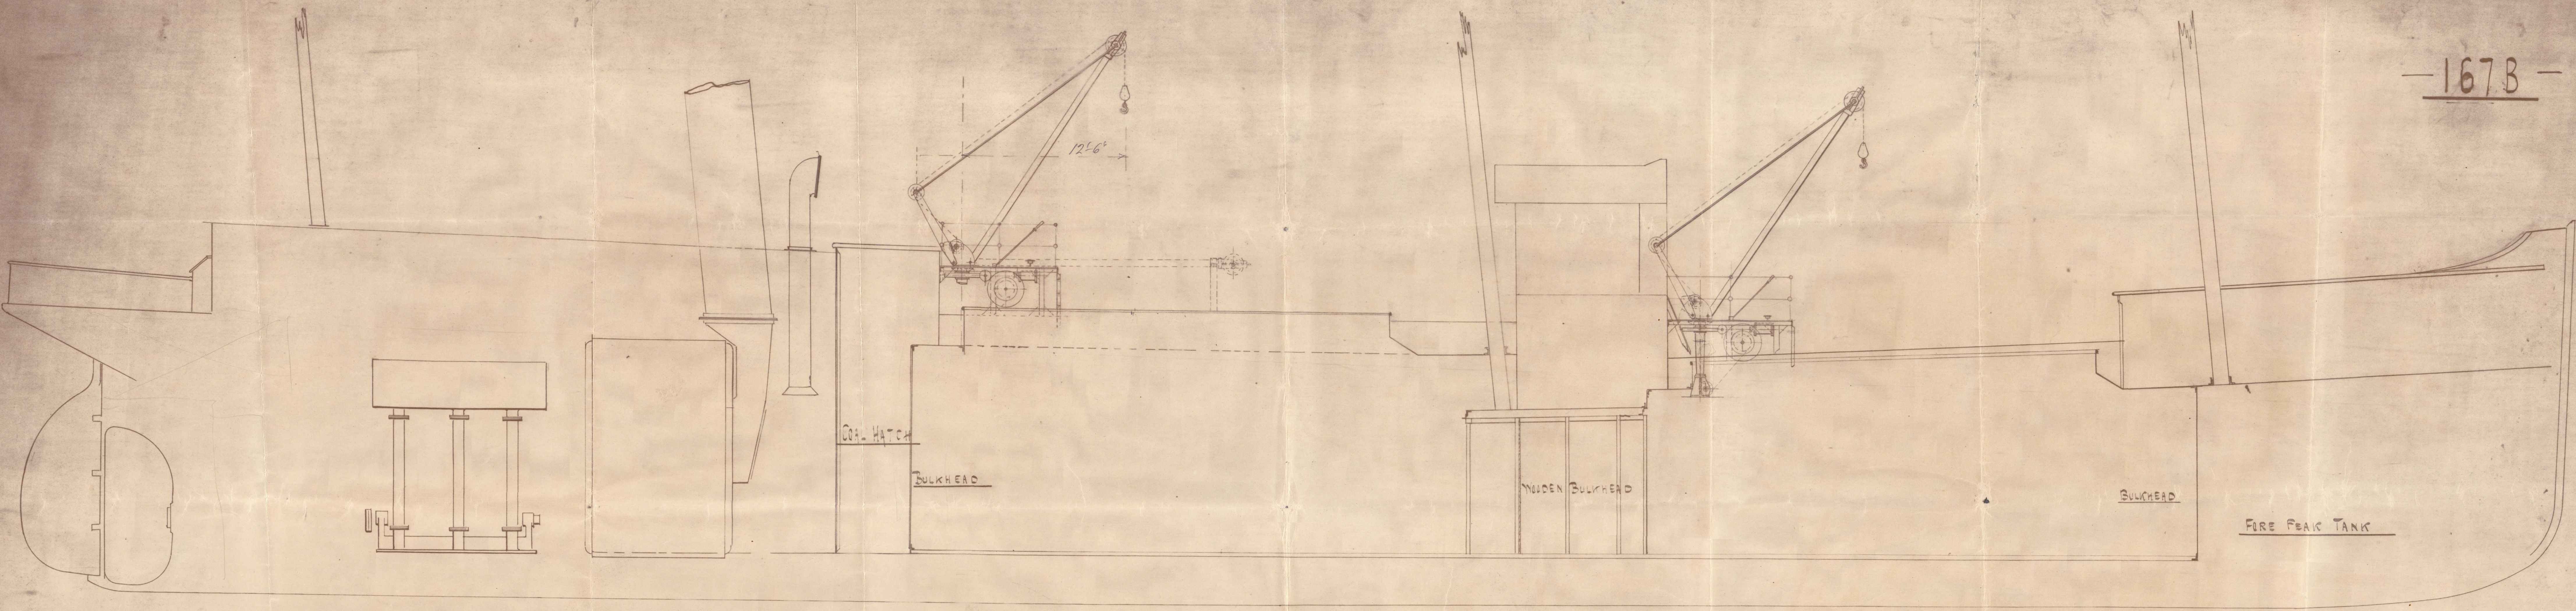

— SS "CARROWDORE" —

— ST JAMES'S GATE BREWERY —

— DUBLIN —



— SCALE $\frac{1}{4}$ = 1 FOOT. —

*for print
a copy
27-2-1914
H.M.*

S/s Carrow dore

GLASGOW REPORT No. 34089

A. GUINNESS SON & CO., LTD.
ENGINEERING DEPT.
FOR ENCLOSURE
To: *The Secretary - Lloyd's Register*
Note: Print to be returned with tender.

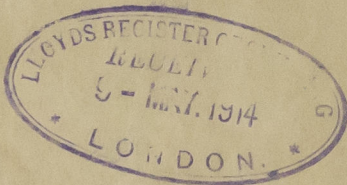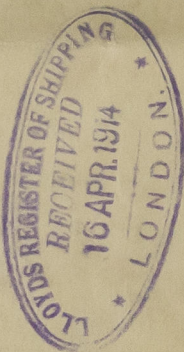

002667-002673-0112



© 2020

Lloyd's Register
Foundation