
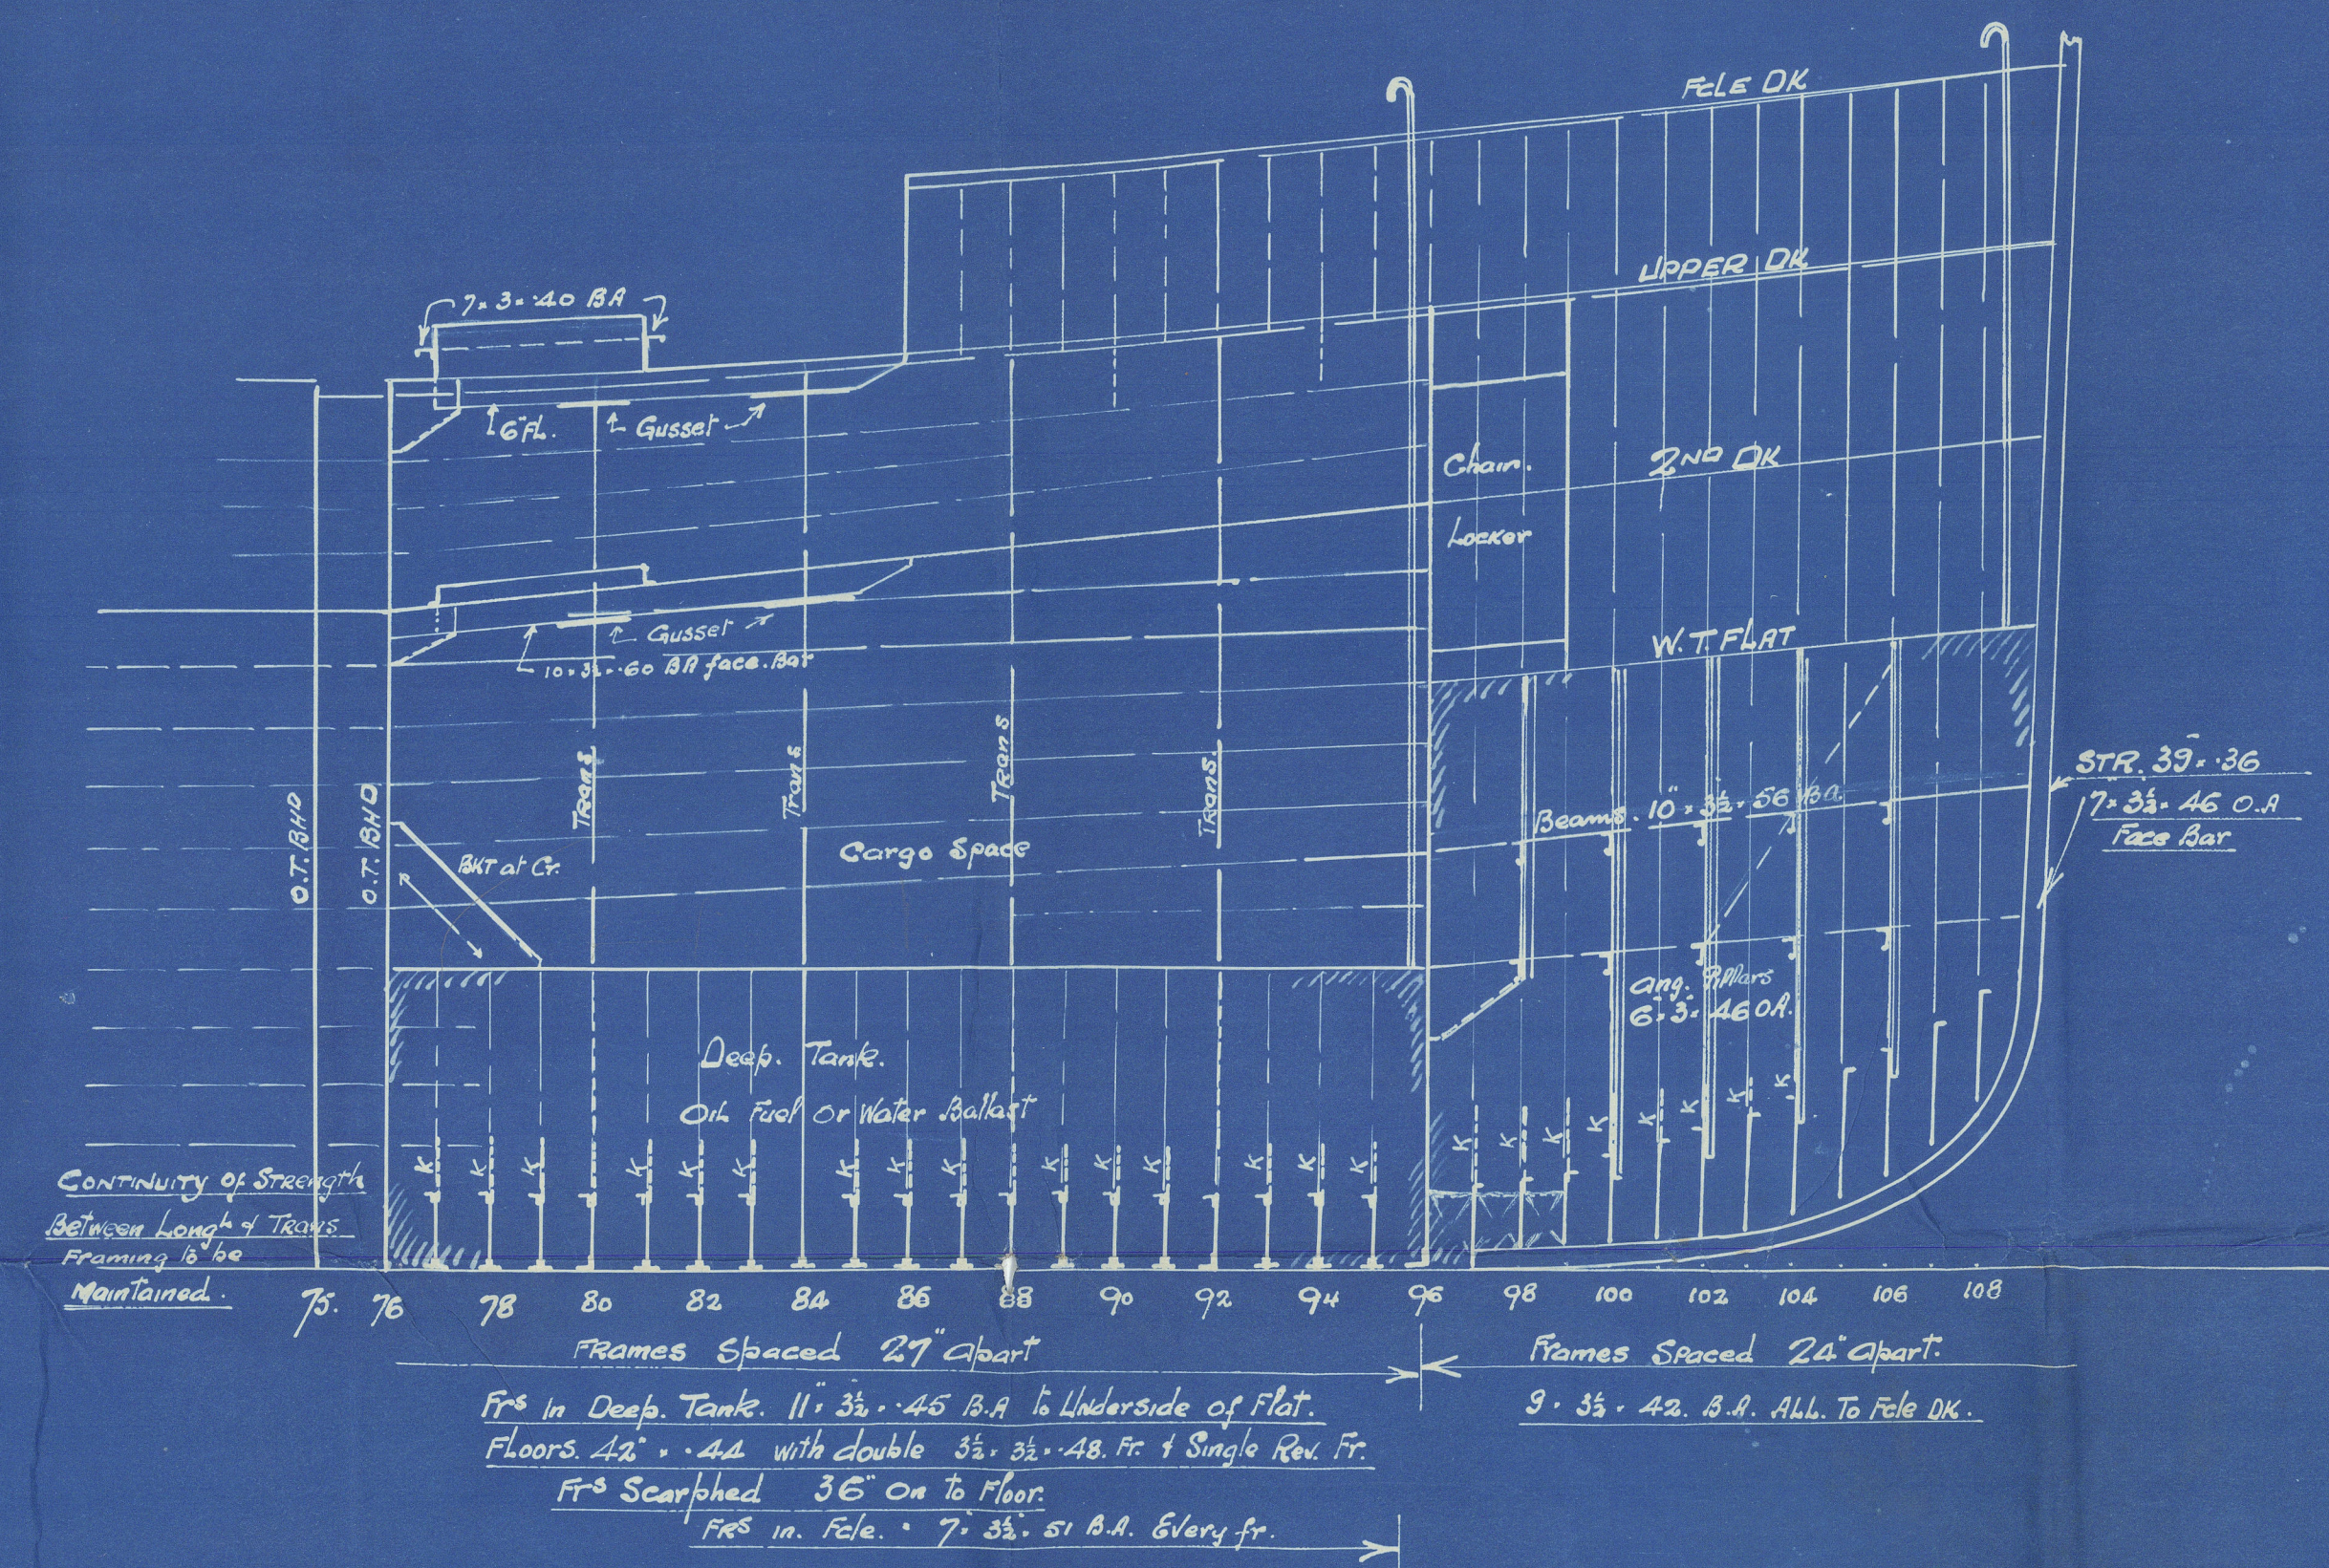


Note:- all B. angles are New British Standard.

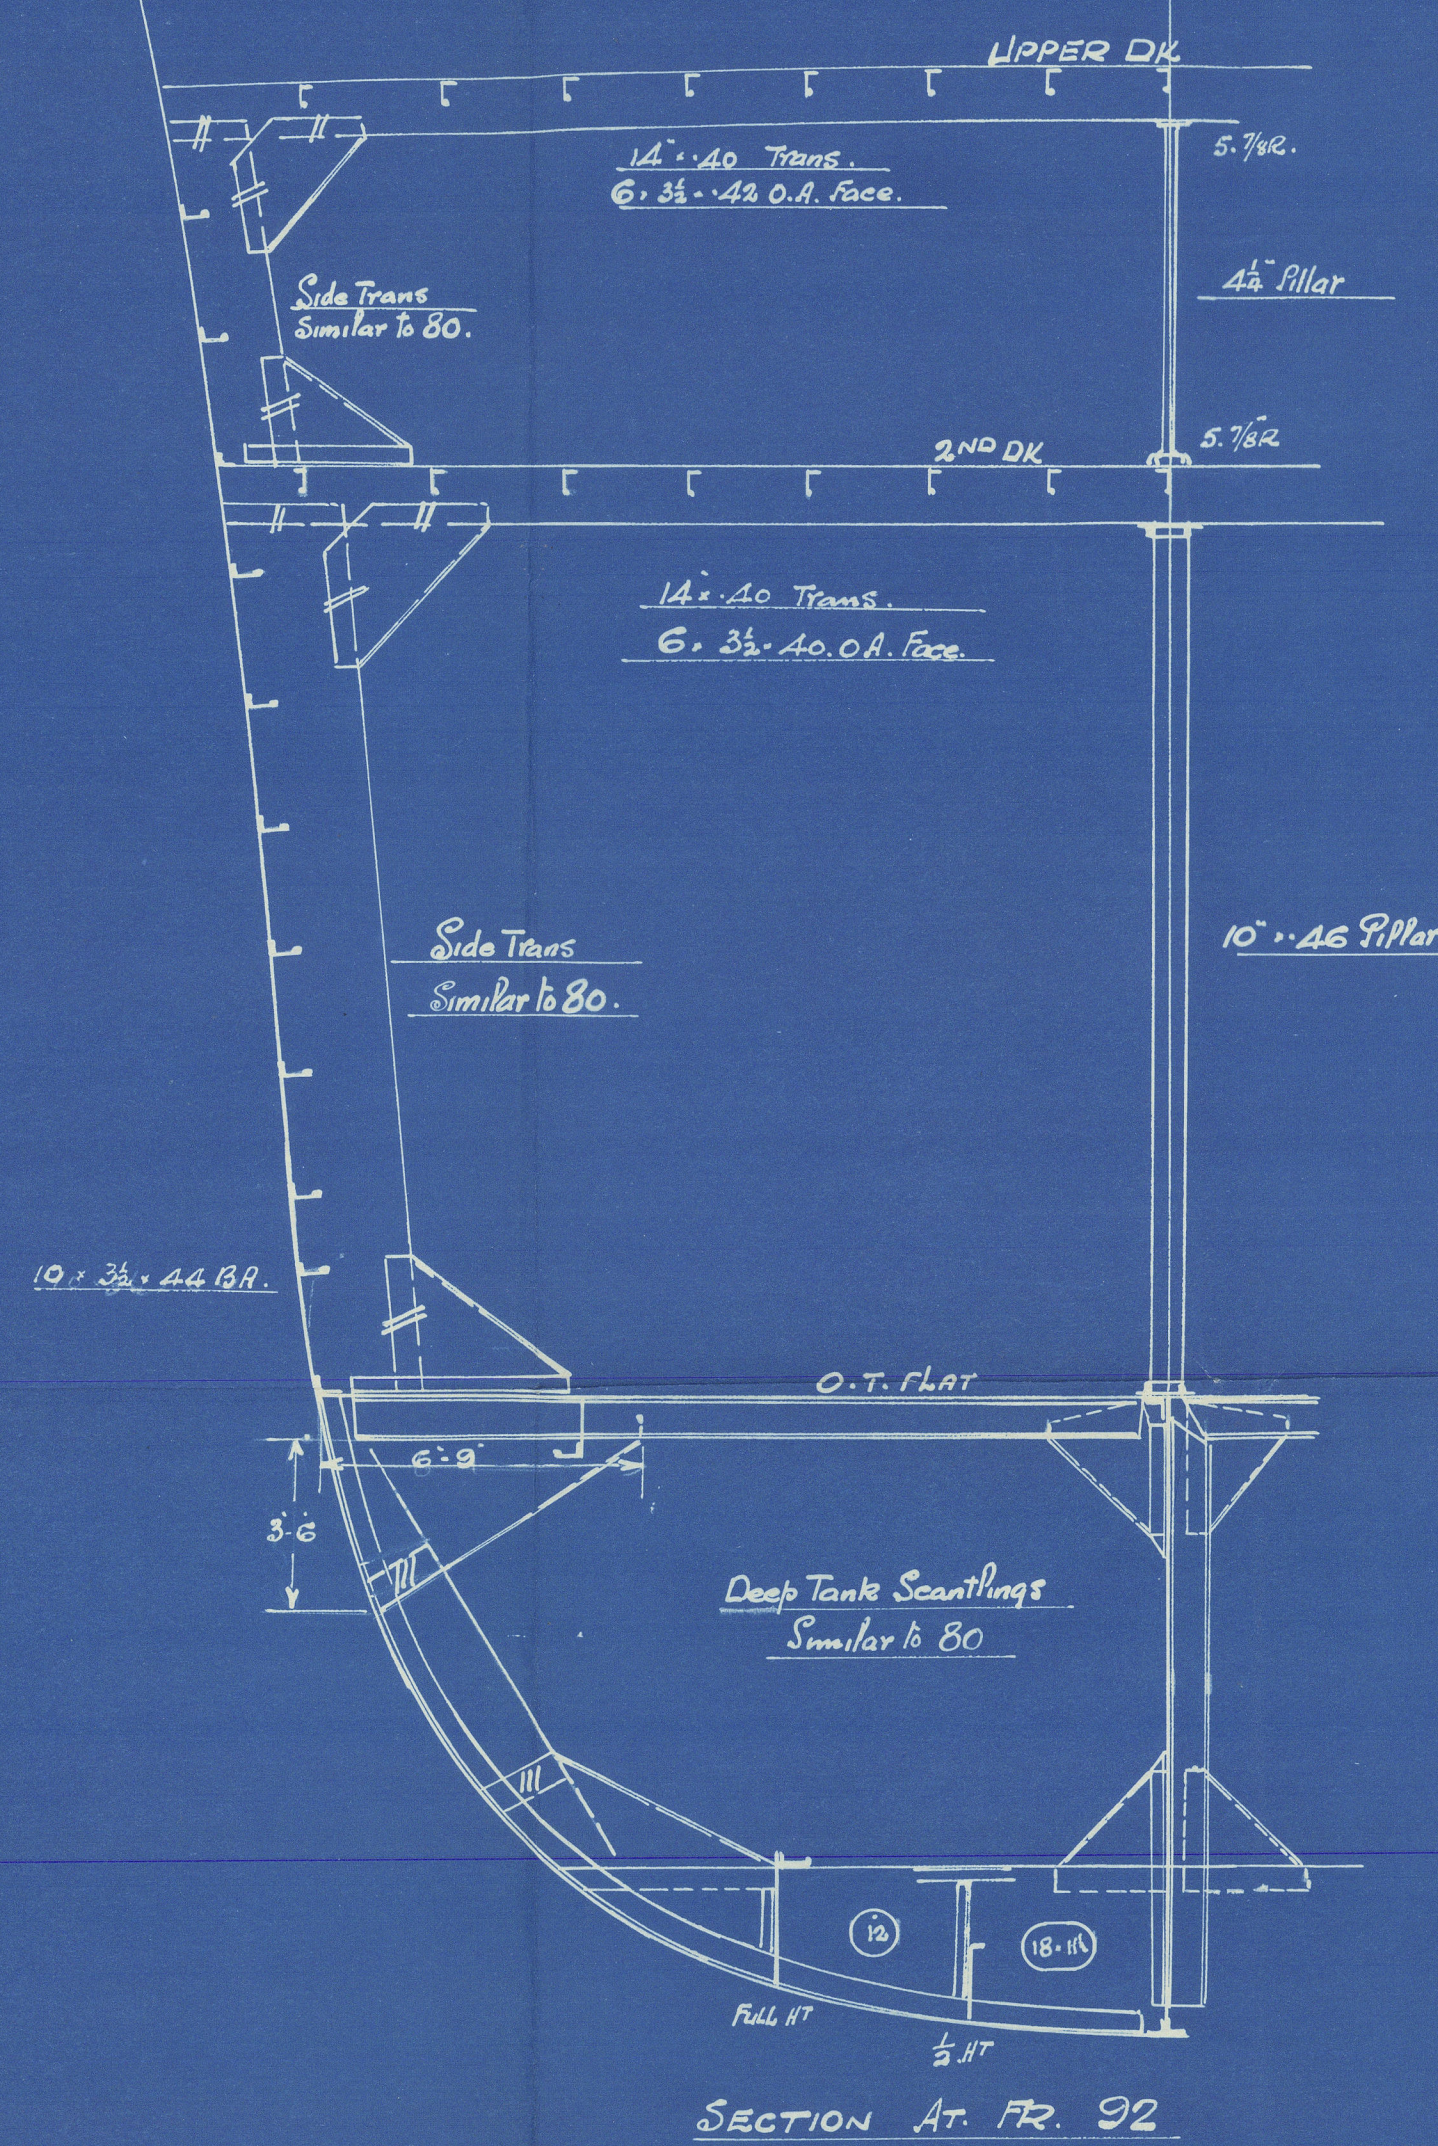

(16)

Swan. Hunter.

1465

No. 1465

Fore end framing (a)

M.V. "PAN BOLIVAR"

NEWCASTLE ON TYNE.

Report No. 87354



© 2020

Lloyd's Register
Foundation

002667-002673-0150